



Valerio Sad Design  
 28 Haddon Road  
 Darnley Street  
 Salford M6 1SM  
 Tel: 020 1821 3200  
 Mob: 0771 3177 257  
 info@valeriosad.com  
 www.valeriosad.com

RIBA Chartered Architects  
 London WC2B 5SR  
 Cafe Rouge  
 77 Kingsway


Client: CDG

Drawing Title: Proposed External Seating Area  
 Scale: 1:100EA3  
 Date: 13/05/2015  
 Drawing number: CR/Kingsway/2015


1/1

EXTERNAL SEATING AREA SCHEDULE

Tables 700mm Dia. = 9  
 Chairs = 36

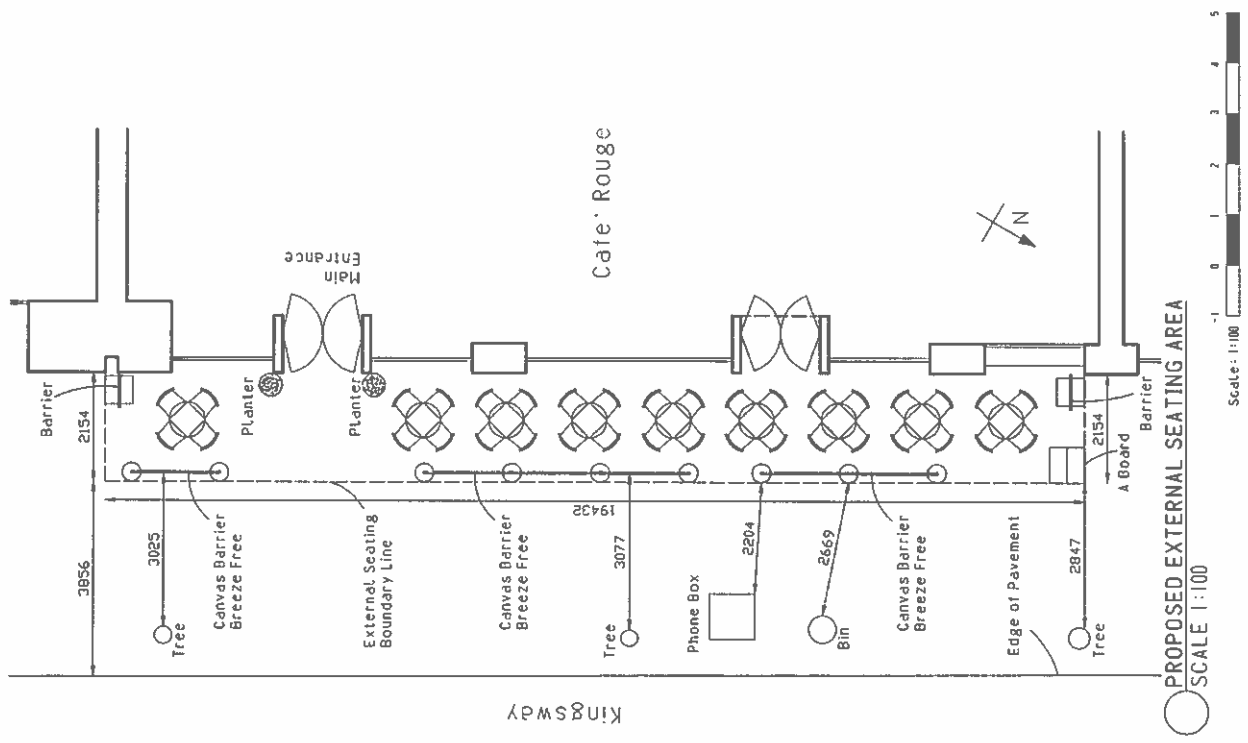

PROPOSED EXTERNAL SEATING AREA  
 SCALE 1:100

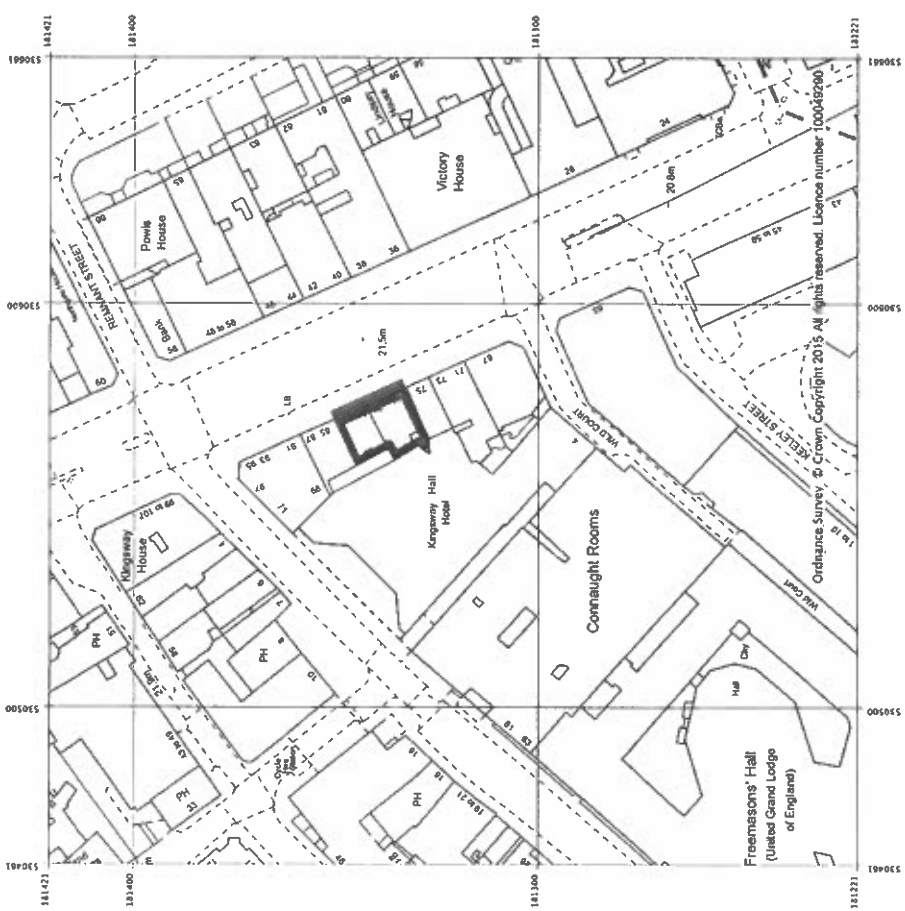

SITE PLAN  
 SCALE 1:1250