




# House as existing

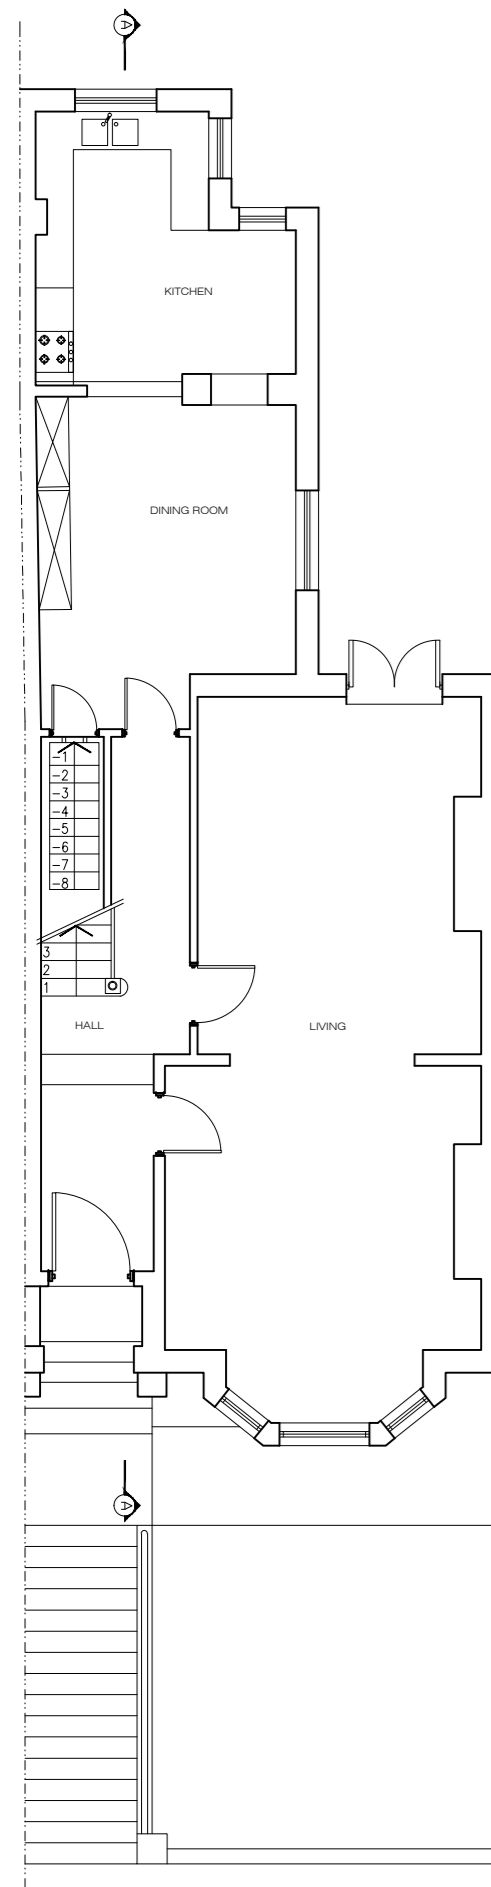


GROUND FLOOR  
SCALE 1:100

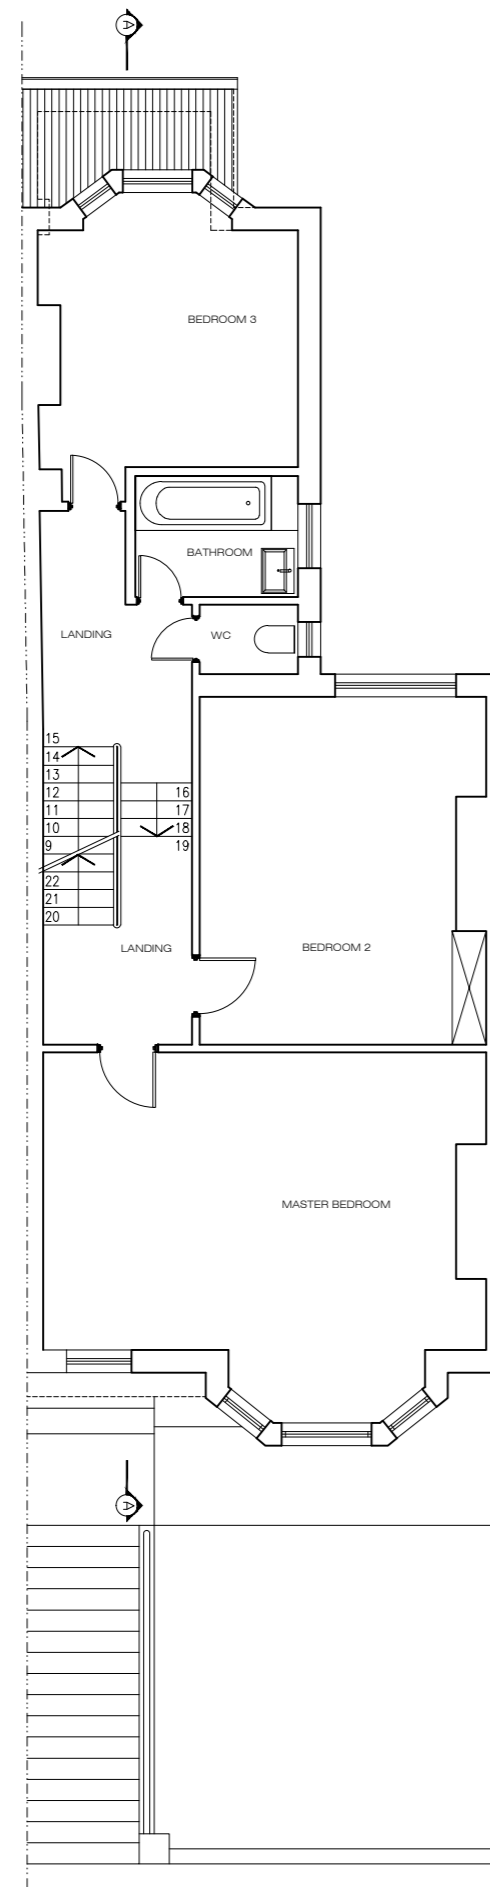

FIRST FLOOR  
SCALE 1:100

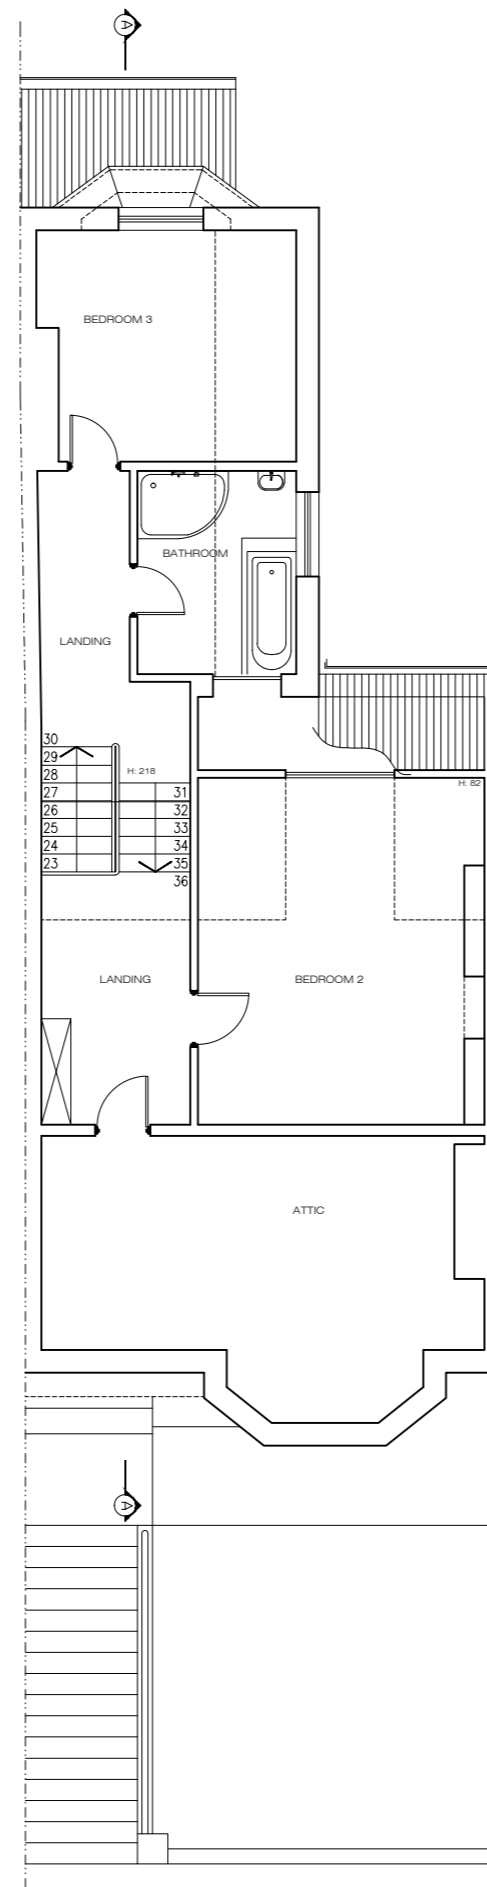


SECOND FLOOR  
SCALE 1:100

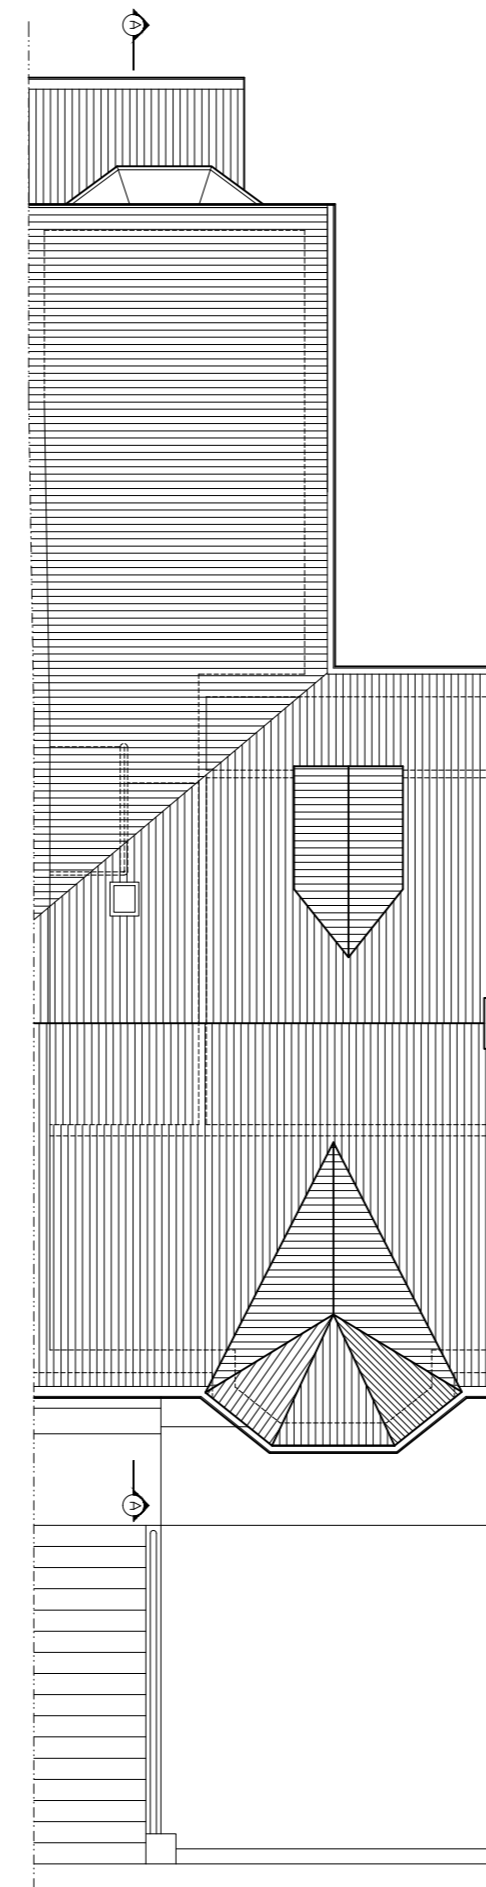


LOFT  
SCALE 1:100



REAR ELEVATION  
SCALE 1:100

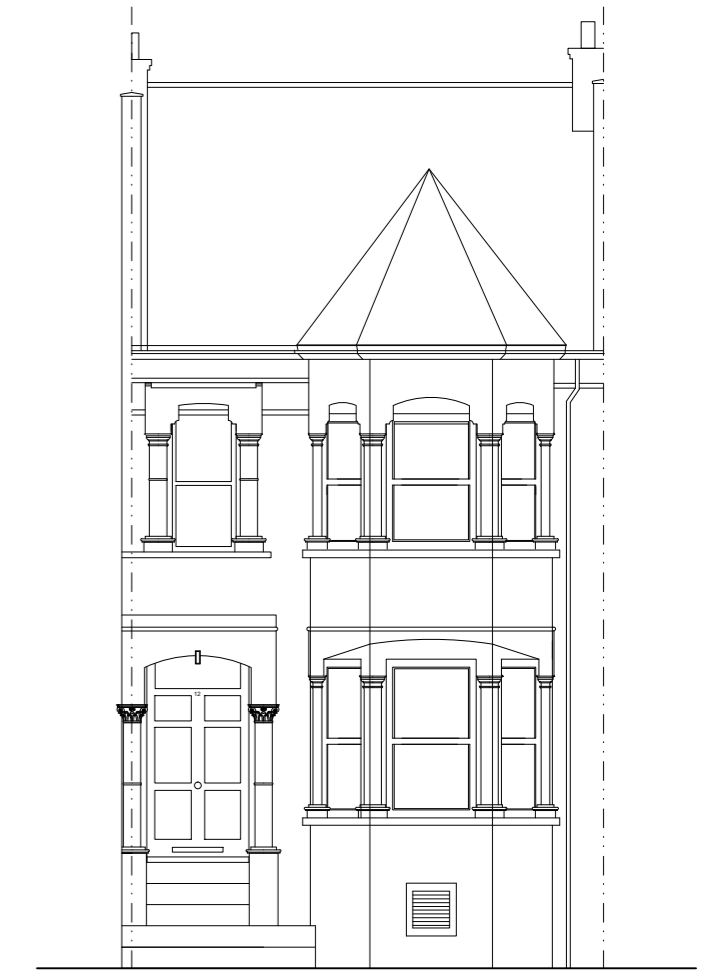

FRONT ELEVATION  
SCALE 1:100

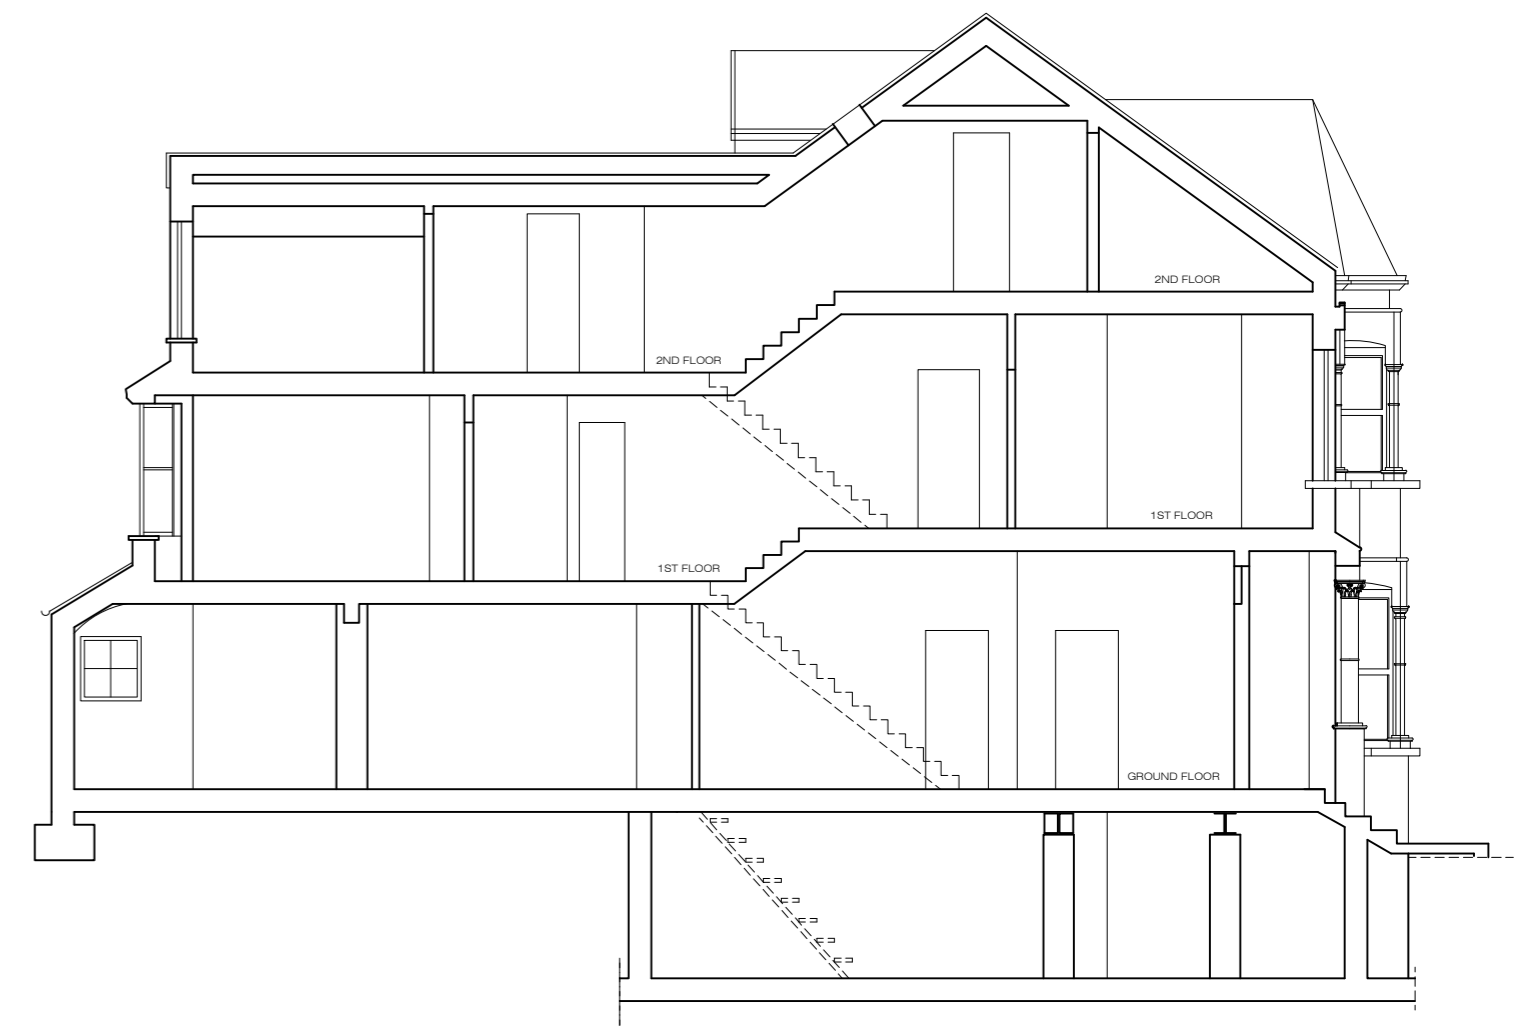

CROSS SECTION A-A  
SCALE 1:100