


A1-size drawing  
1:50

NOTES:  
1. The accuracy and content of this drawing are dependent on the original specification and EDI should be consulted before use of other scales or use in CAD form.  
2. Where underground services are shown, all reasonable care has been taken within the spirit of the original specification and requirement. Before use of this information the user should consult EDI and satisfy themselves of the completeness and accuracy of such detail before undertaking any works. Due to the nature of this work and the limitations imposed by ground conditions and the detection equipment no guarantee can be given that all services have been recorded.  
3. All reasonable care has been taken in the survey detail represented on this drawing but any discrepancies must be reported to EDI immediately. Our aim is to produce the best possible results within the specification and cost constraints of our clients. Any comments are most welcome.  
4. All levels and co-ordinates are related to the datum described. Levels shown at kerbs are channel level unless stated. The horizontal control of this survey is arbitrary. The vertical control of this survey is based on OS datum as translated from GPS coordinates using the OSGM02 transformation as supplied by the OS. This may differ from existing OS benchmarks in the area which should be disregarded; all levels should be taken from EDI survey stations.

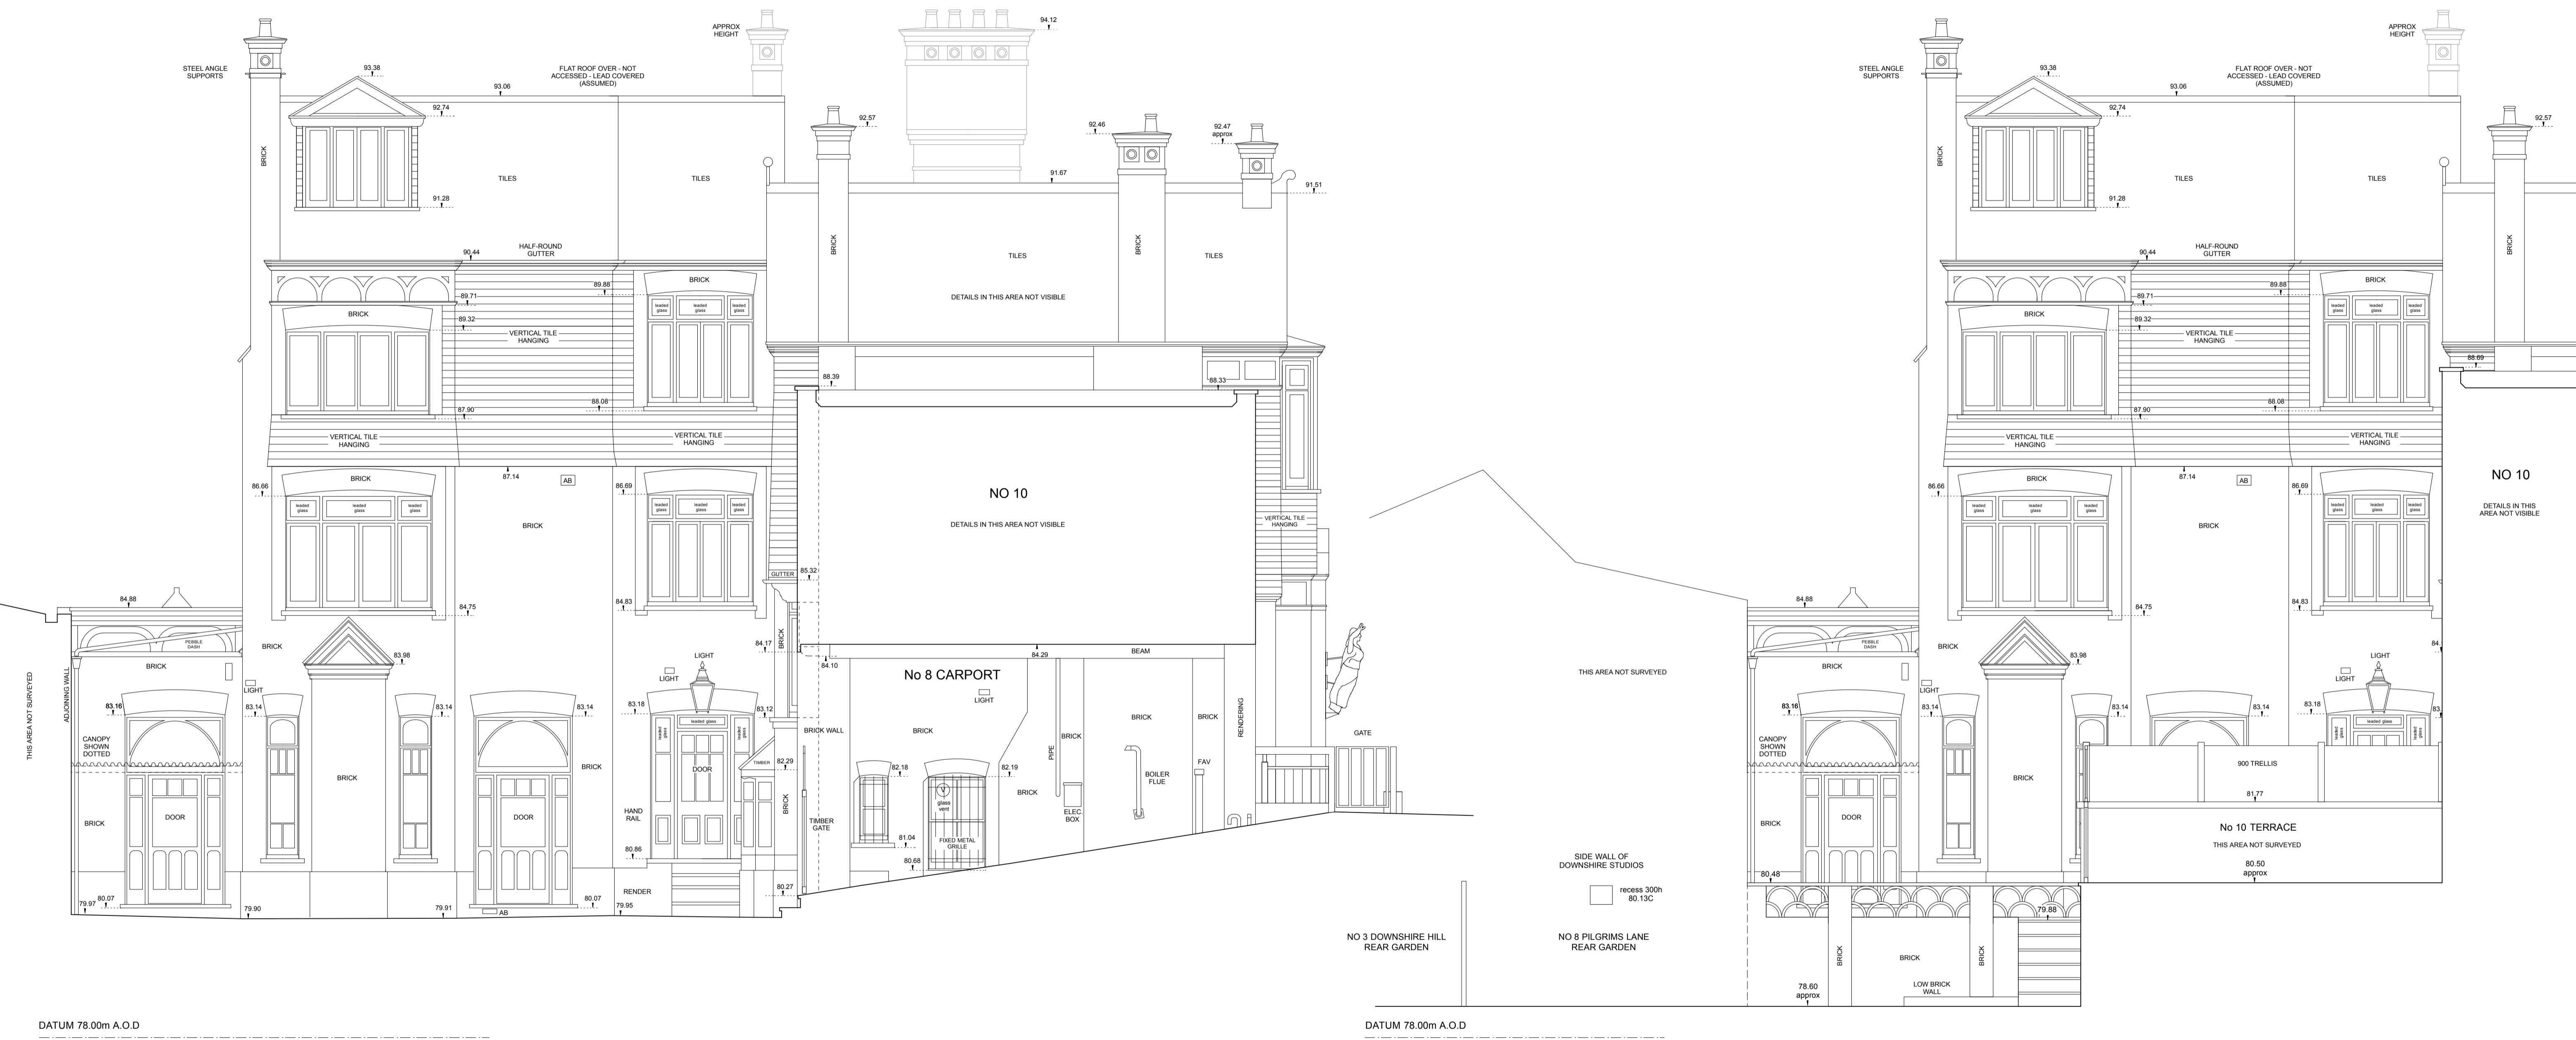


DATUM 78.00m A.O.D

DATUM 78.00m A.O.D

ELEVATION C

GARDEN ELEVATION - C1

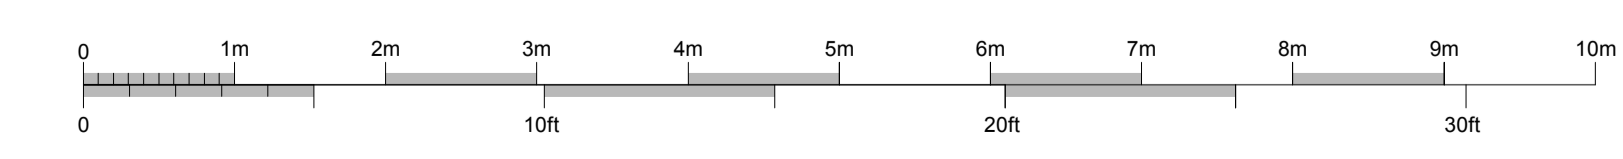

REVISION A - 14th December 2012

Elevation C1 enlarged northwards to take in main rear east elevation of No 8

<b>LEGEND</b> AB Brick BB Bolt BS Basin CL Cover Level CCH Drainage Channel CPC Damp proof Course EQR Rise GY Gully IIC Inspection Cover JLC Junction Box JLS Junction Box PM Parking Meter RND Round RE Rooking Eye RSL Roof Name Plate RSW Rain Water Pipe SD Service Duct SV Stop Valve UR Unrill UTI Unable to lift V Vent VP Vent Pipe WM Water Meter WP Waste Pipe	<b>Finishes</b> BB Brickwork BS Concrete CL1 Ceiling Tiles CF Carpet CPT Carpet Tiles CR Ceramic Render CT Ceramic Tiles FT Floor Tiles HBD Hardboard L Linoleum P Plaster S Skid-look T Timber VT Vinyl Tiles	<b>Building Level Details</b> D Door Level FL Floor Level FRL Flat Roof Level HL Head Level PPL Parapet Level RLL Ridge Level SL Sill Level SP Spring of Arch TA Top of Arch W Window Level T24 Ceiling/Beam Soffit
No. Job No. Date Revision Detail Surveyor Checked		
<b>EDI SURVEYS LTD.</b> 163-165, RANELAGH ROAD, IPSWICH, SUFFOLK, IP2 0AH www.edisurveys.co.uk Tel: (01473) 212222 Fax: (01473) 221650 Email: enquiries@edisurveys.co.uk		
PROJECT 8 PILGRIMS LANE HAMPSTEAD LONDON NW3 1SL		Job No. 11943 Scale 1:50 Surveyor M.CABLE Date June 2010 Checked GMP
CLIENT MRS I ABIOLA c/o BROD WIGHT ARCHITECTS 75 HAVERSTOCK HILL LONDON NW3 4SL DRAWING No. <b>999/S07A</b>		DRAWING TITLE <b>SIDE &amp; REAR                  ELEVATIONS                  EXISTING</b>