
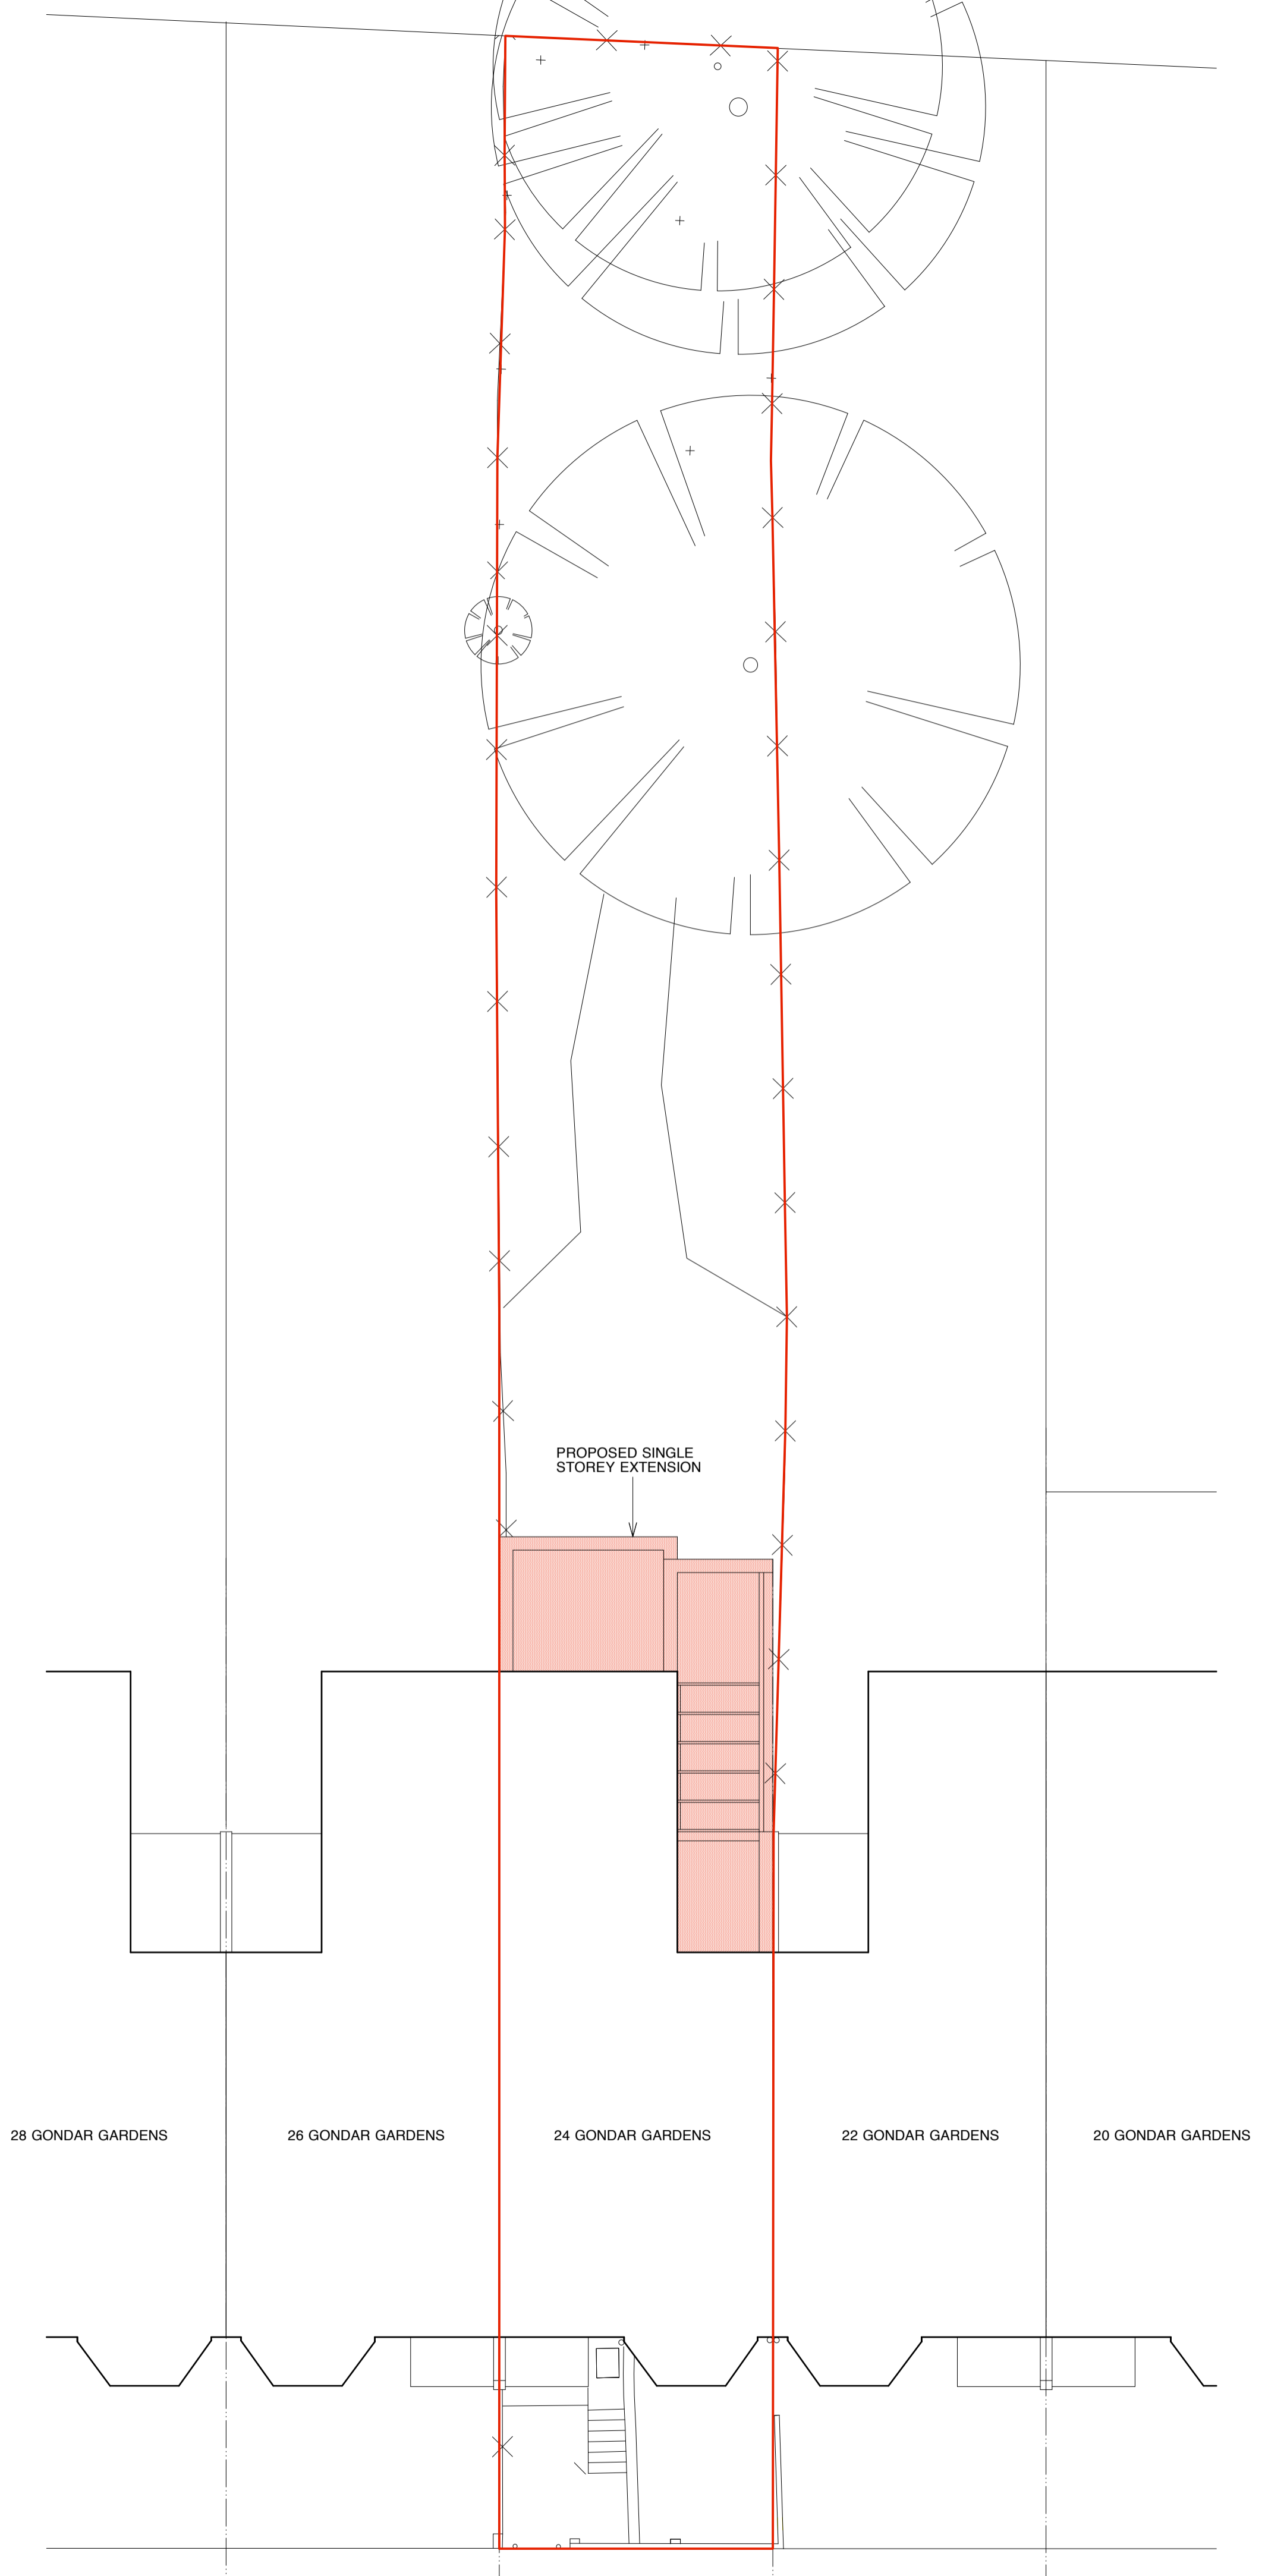


All dimensions to be checked on site.
 Any errors or omissions must be reported to the architect.
 In the event of inconsistency between the GA drawings and the detail drawings, the detailed drawings take precedence.

REVISION	NOTES	DATE

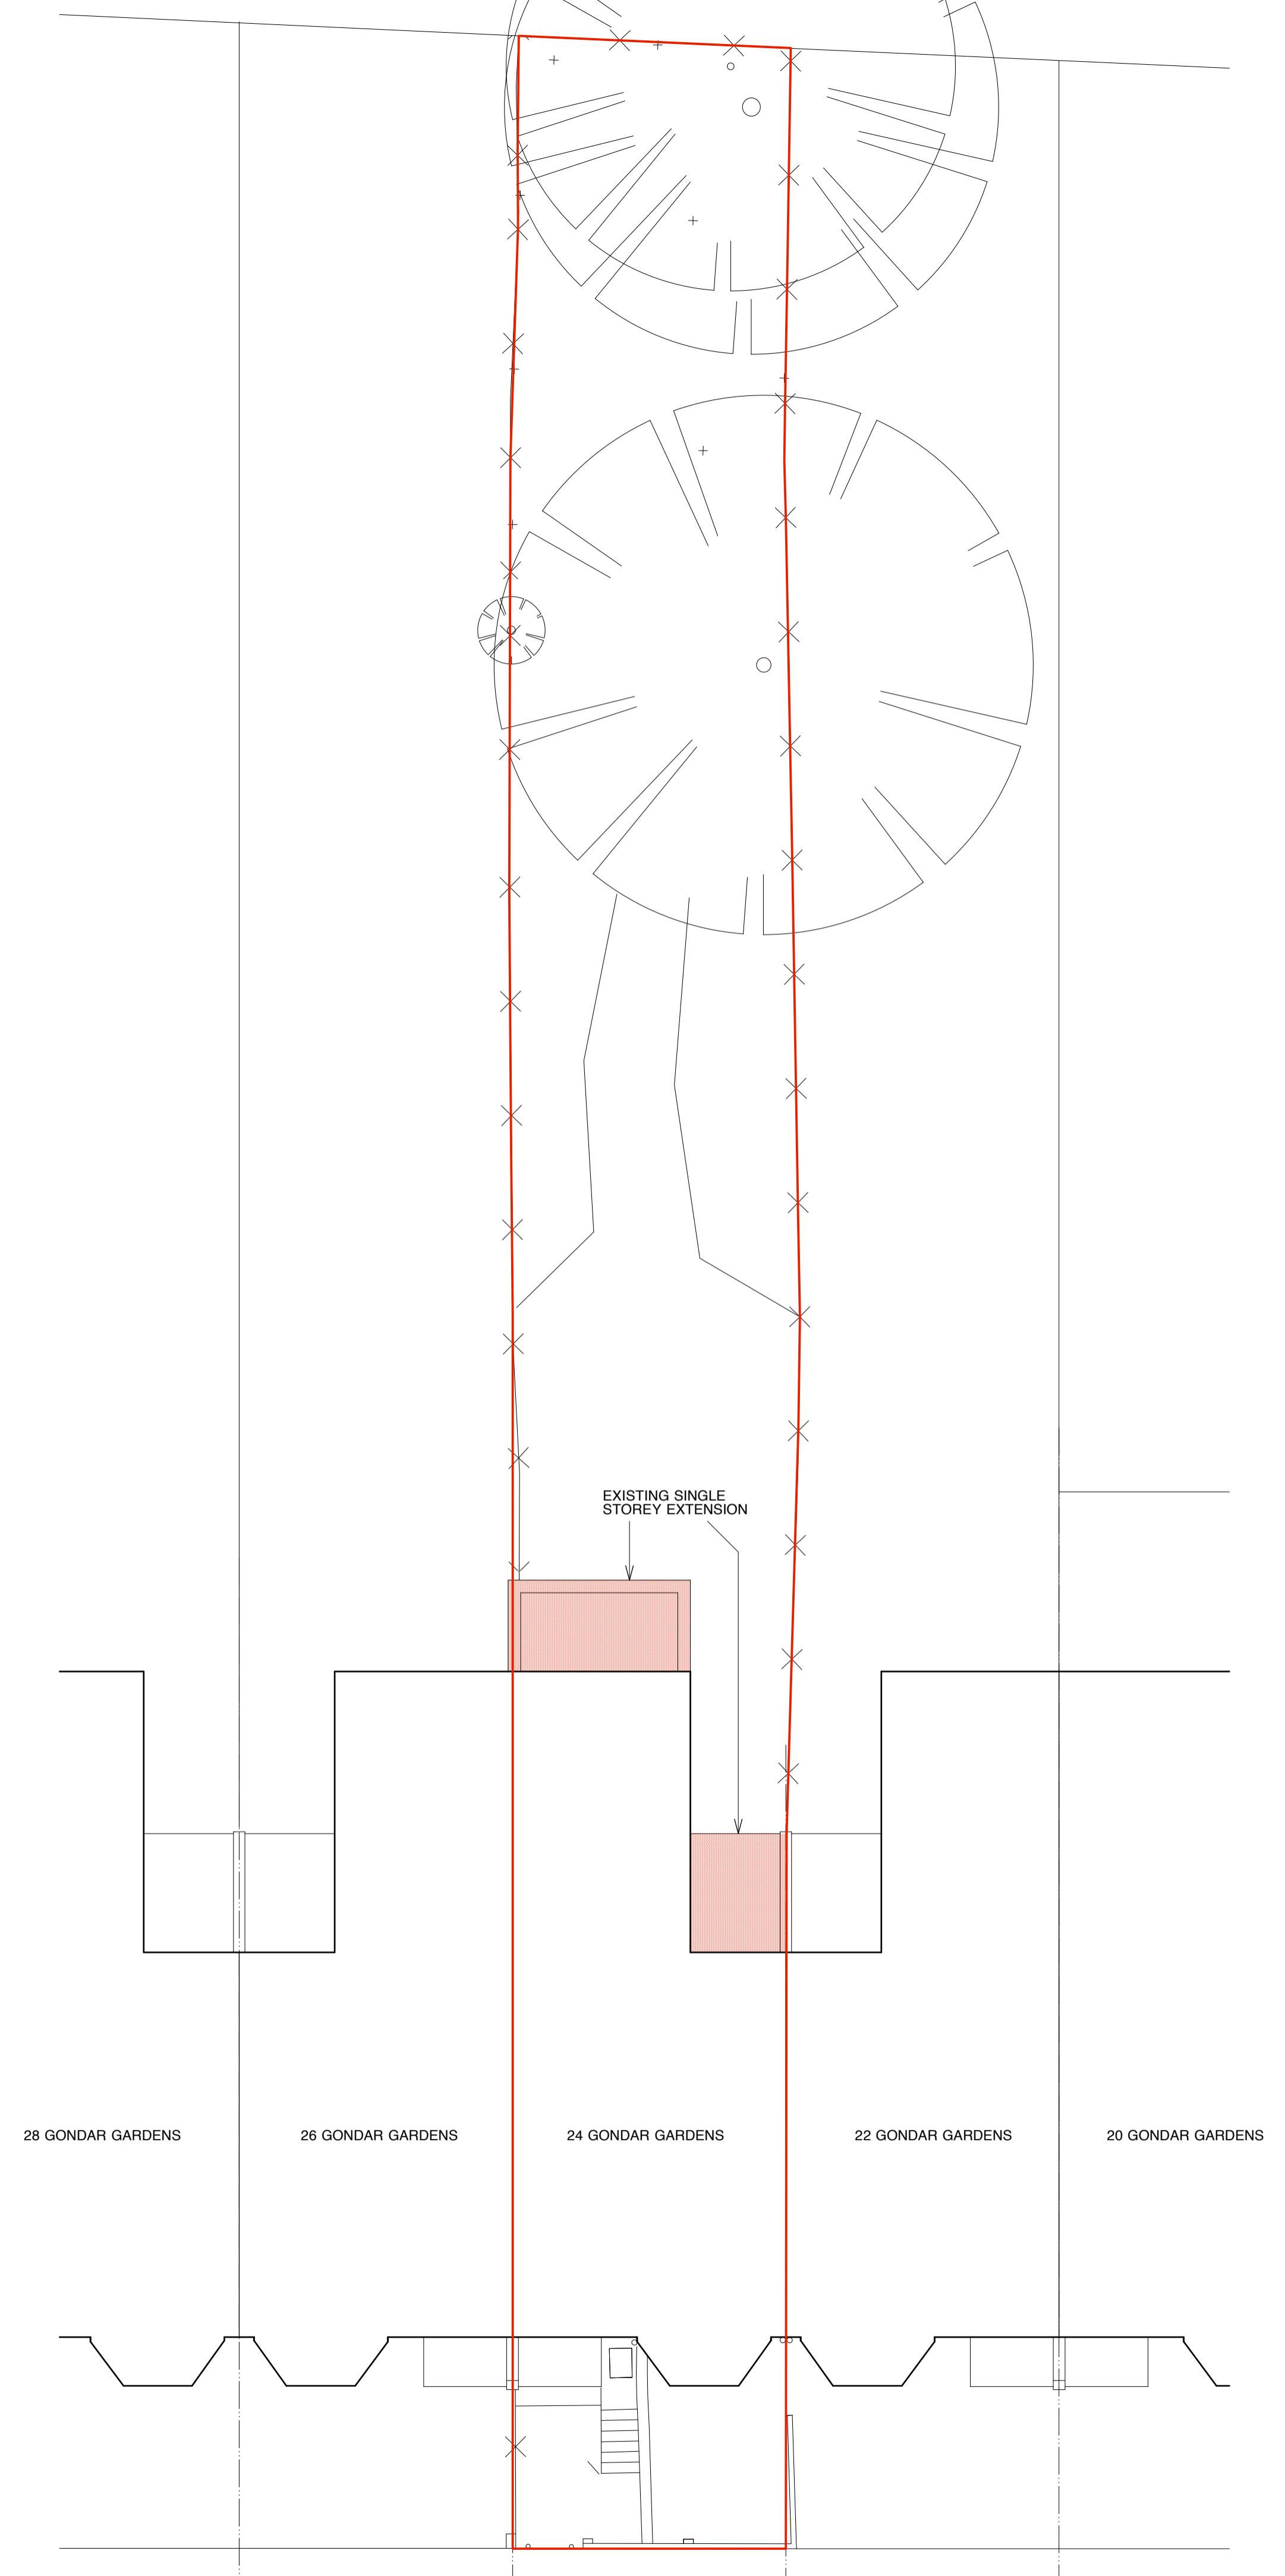

CLIENT
Mr & Mrs Marshall

PROJECT
**24 Gondar Gardens
 London
 NW6 1HG**

TITLE
Existing and proposed site plans

DRAWING NO. SCALE DATE
0284-P200 as noted July 2015

STATUS
Planning

Stephen Turvil Architects
 51A Upland Road 1 020 8299 6169 info@stephenturvilarchitects.com
 London SE22 9EF 1 020 8993 2401 www.stephenturvilarchitects.com

© reserved