


NOTES:

1. This drawing is to be read in conjunction with all relevant Architects and Engineers drawings, details and specifications.
2. Do not scale this drawing. All details and dimensions are to be checked by the contractor and fabricator onsite prior to commencement of construction/fabrication. Any discrepancies are to be reported to the Engineer. Any existing dimensions noted on this drawing are to be checked by the contractor prior to commencement of works.
3. Any ambiguities, omissions and errors on the drawings, shall be brought to the Engineers attention immediately.
4. All dimensions are in millimetres unless noted otherwise.
5. All works to be carried out in accordance with the relevant British Standards, Codes of Practice and Building Practice.
6. Contractor to ascertain the location of all services on site prior to starting any excavations works and report and potential problems immediately.
7. Concrete materials: RC Columns - RC40/50
RC Walls - RC40/50
RC Slab - RC35/40

COLUMN SCHEDULE	
MARK	TYPE
C2	400 x 350 mm RC Column
C3	415 x 350 mm RC Column
C4	750mm Dia RC Column
C5	560 x 665 mm RC Column
C6	600 x 300mm RC Column
C7	600mm Dia RC Column
C8	665 x 200mm RC Column
C9	750 x 350 mm RC Column
C10	1000 x 300 mm RC Column
C11	1100 x 200 mm RC Column
C12	1200 x 300 mm RC Column
C13	450 x 350 mm RC Column
C14	300mm Dia RC Column
SC1	150x150x10.0 SHS (S355)
SC2	152x152x37 UC (S355)

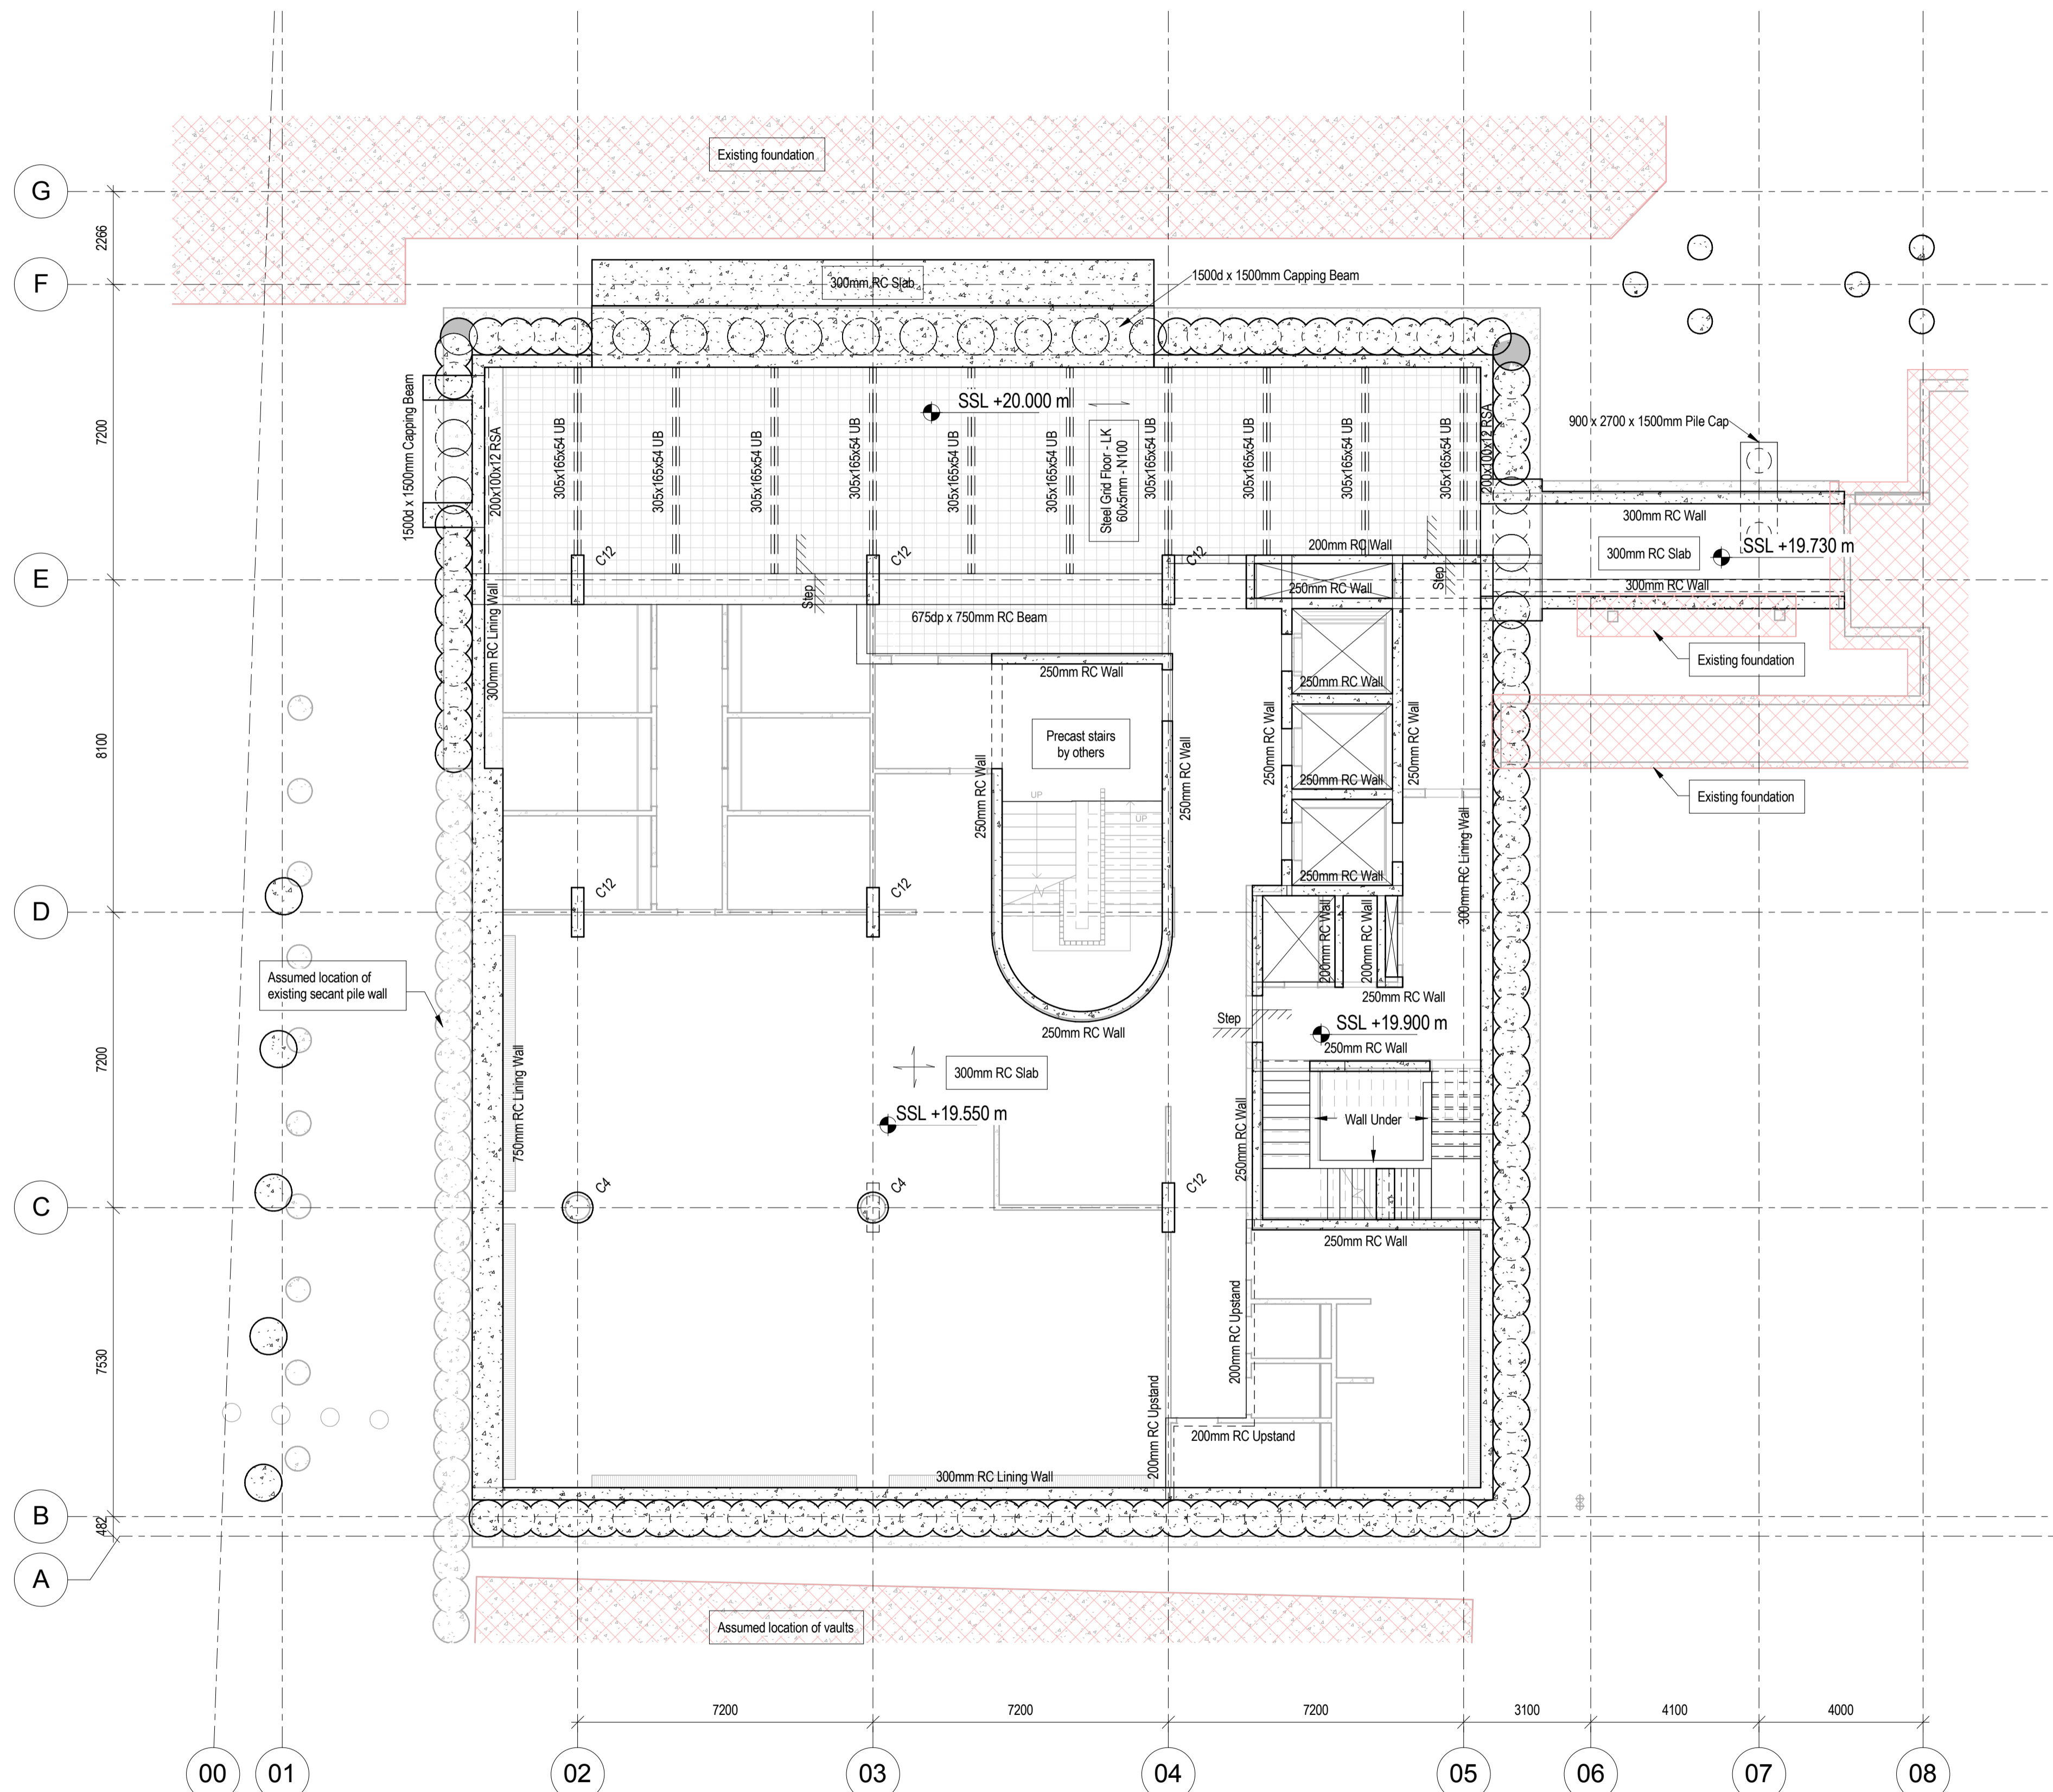

GA BASEMENT B1

1 : 100

S1	Stage 3 Issue	14/05/15	AL	SS
P2	Preliminary Issue - Issued for Costing	30/04/15	AL	SS
P1	Preliminary Issue - Issued for Costing	20/04/15	AL	SS
Rev:	Description:	Date:	By:	Chkd:



Curtins Consulting Ltd
40 Compton Street, London, EC1V 0BD
t: 020 7324 2240 f: 020 7324 2241
e: london@curtins.com www.curtins.com

Structures • Civils • Environmental • Infrastructure • Urban Regeneration • Health & Safety • Dispute Resolution
Birmingham • Bristol • Cardiff • Douglas • Edinburgh • Kandı • Leeds • Liverpool • London • Manchester • Nottingham

Status: **STAGE 3**

Project: **UCL - NEW STUDENT CENTRE**

Dwg Title: **GA BASEMENT LEVEL - 1**

Scale:	Size:	First Issue:	Drawn:	Checked:
1 : 100	A1	28/01/2015	AL	SS

Dwg No:	Rev:
LO1254 / S-02	S1