




EAST ELEVATION

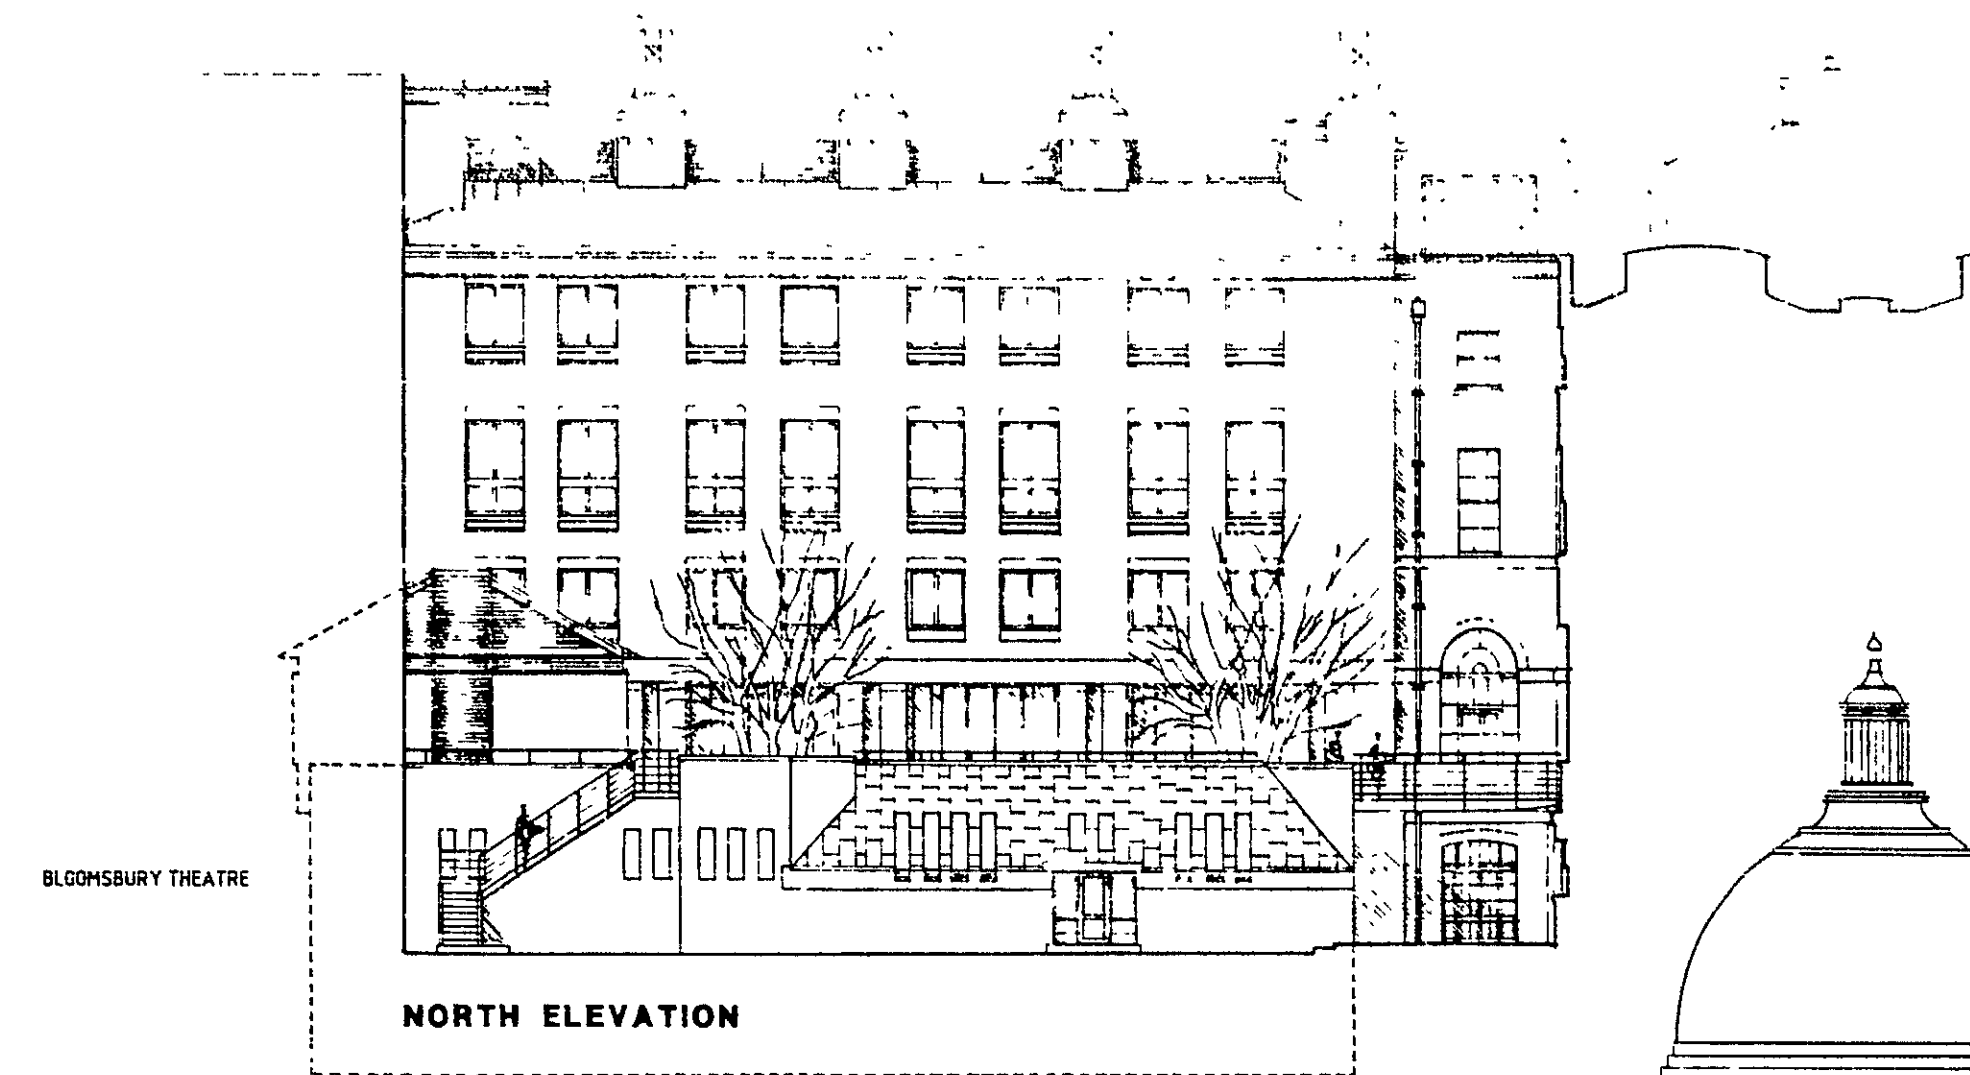


NORTH ELEVATION

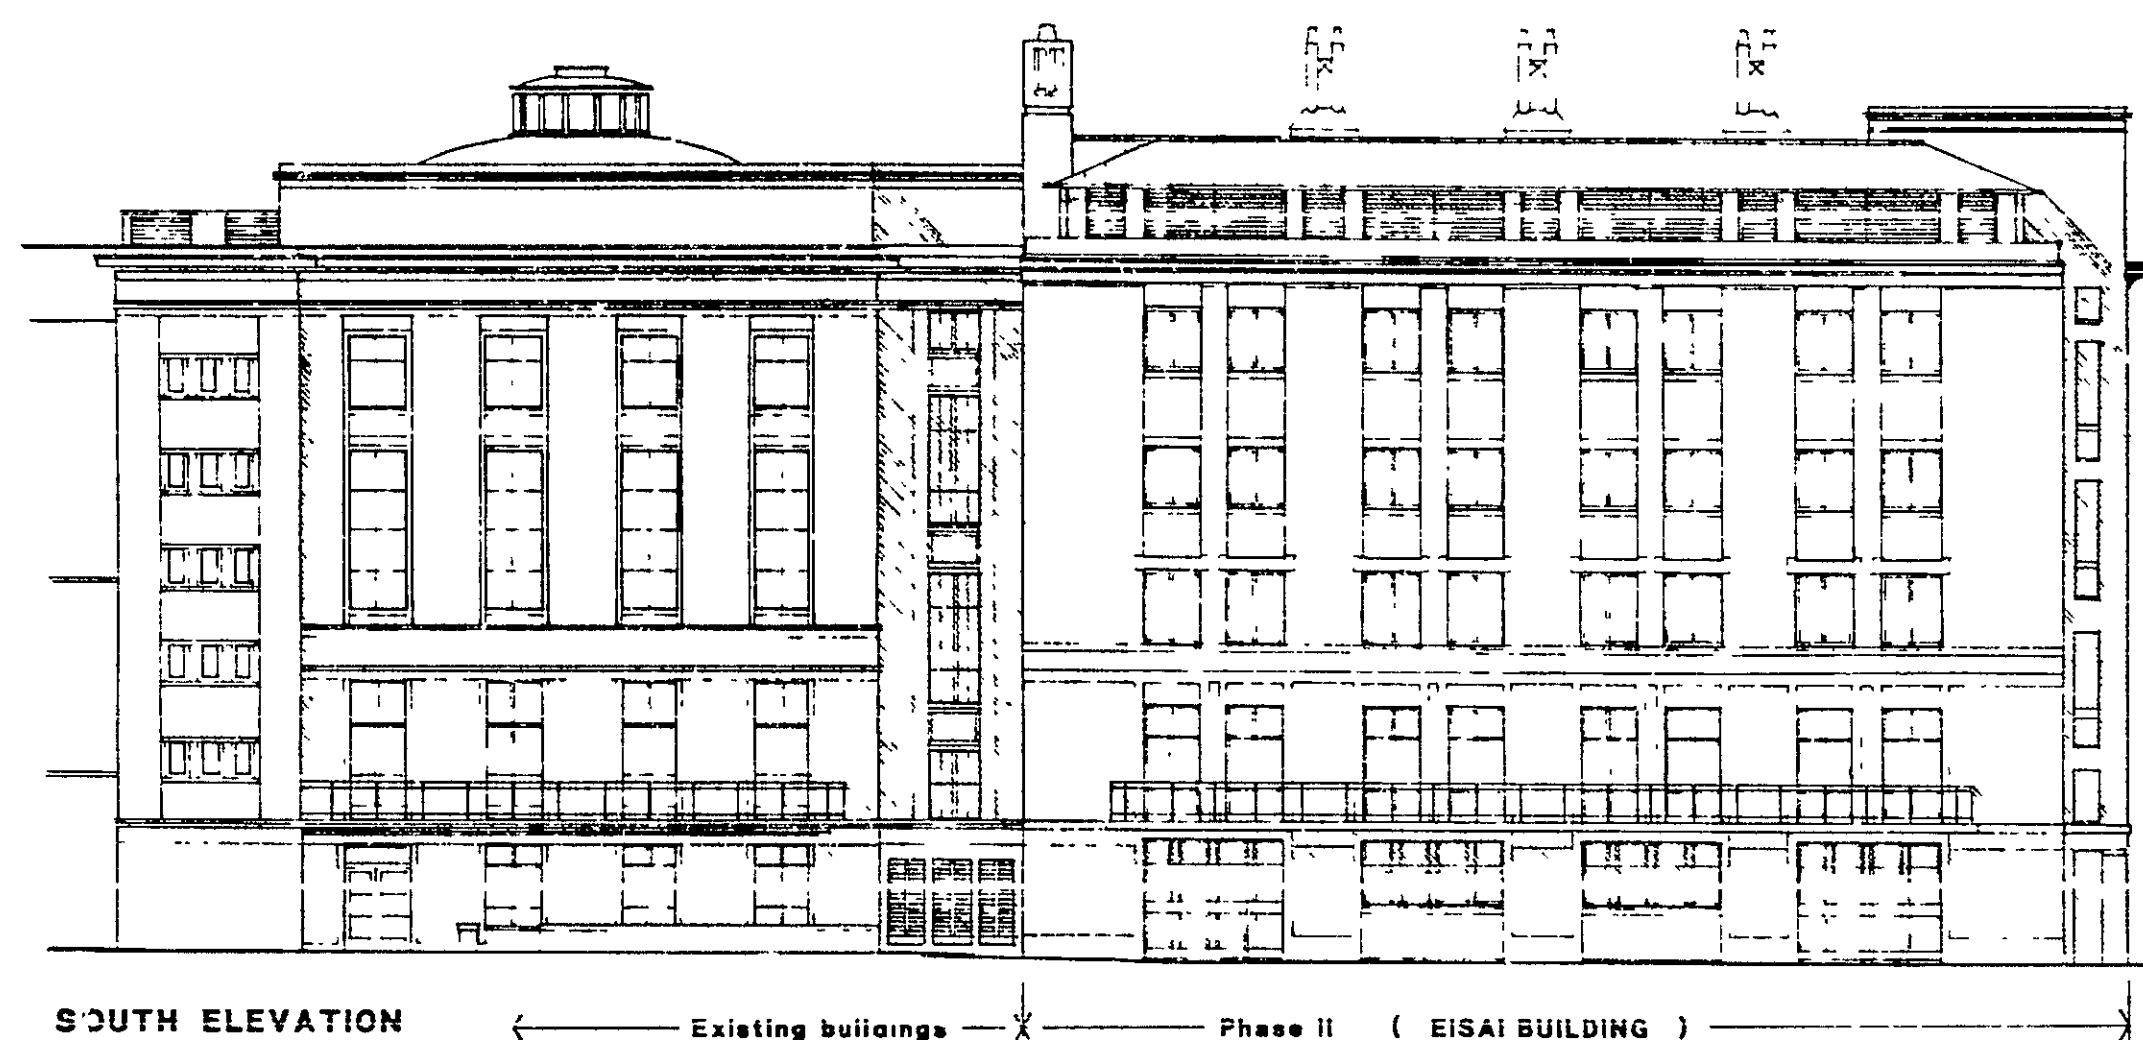


SOUTH ELEVATION

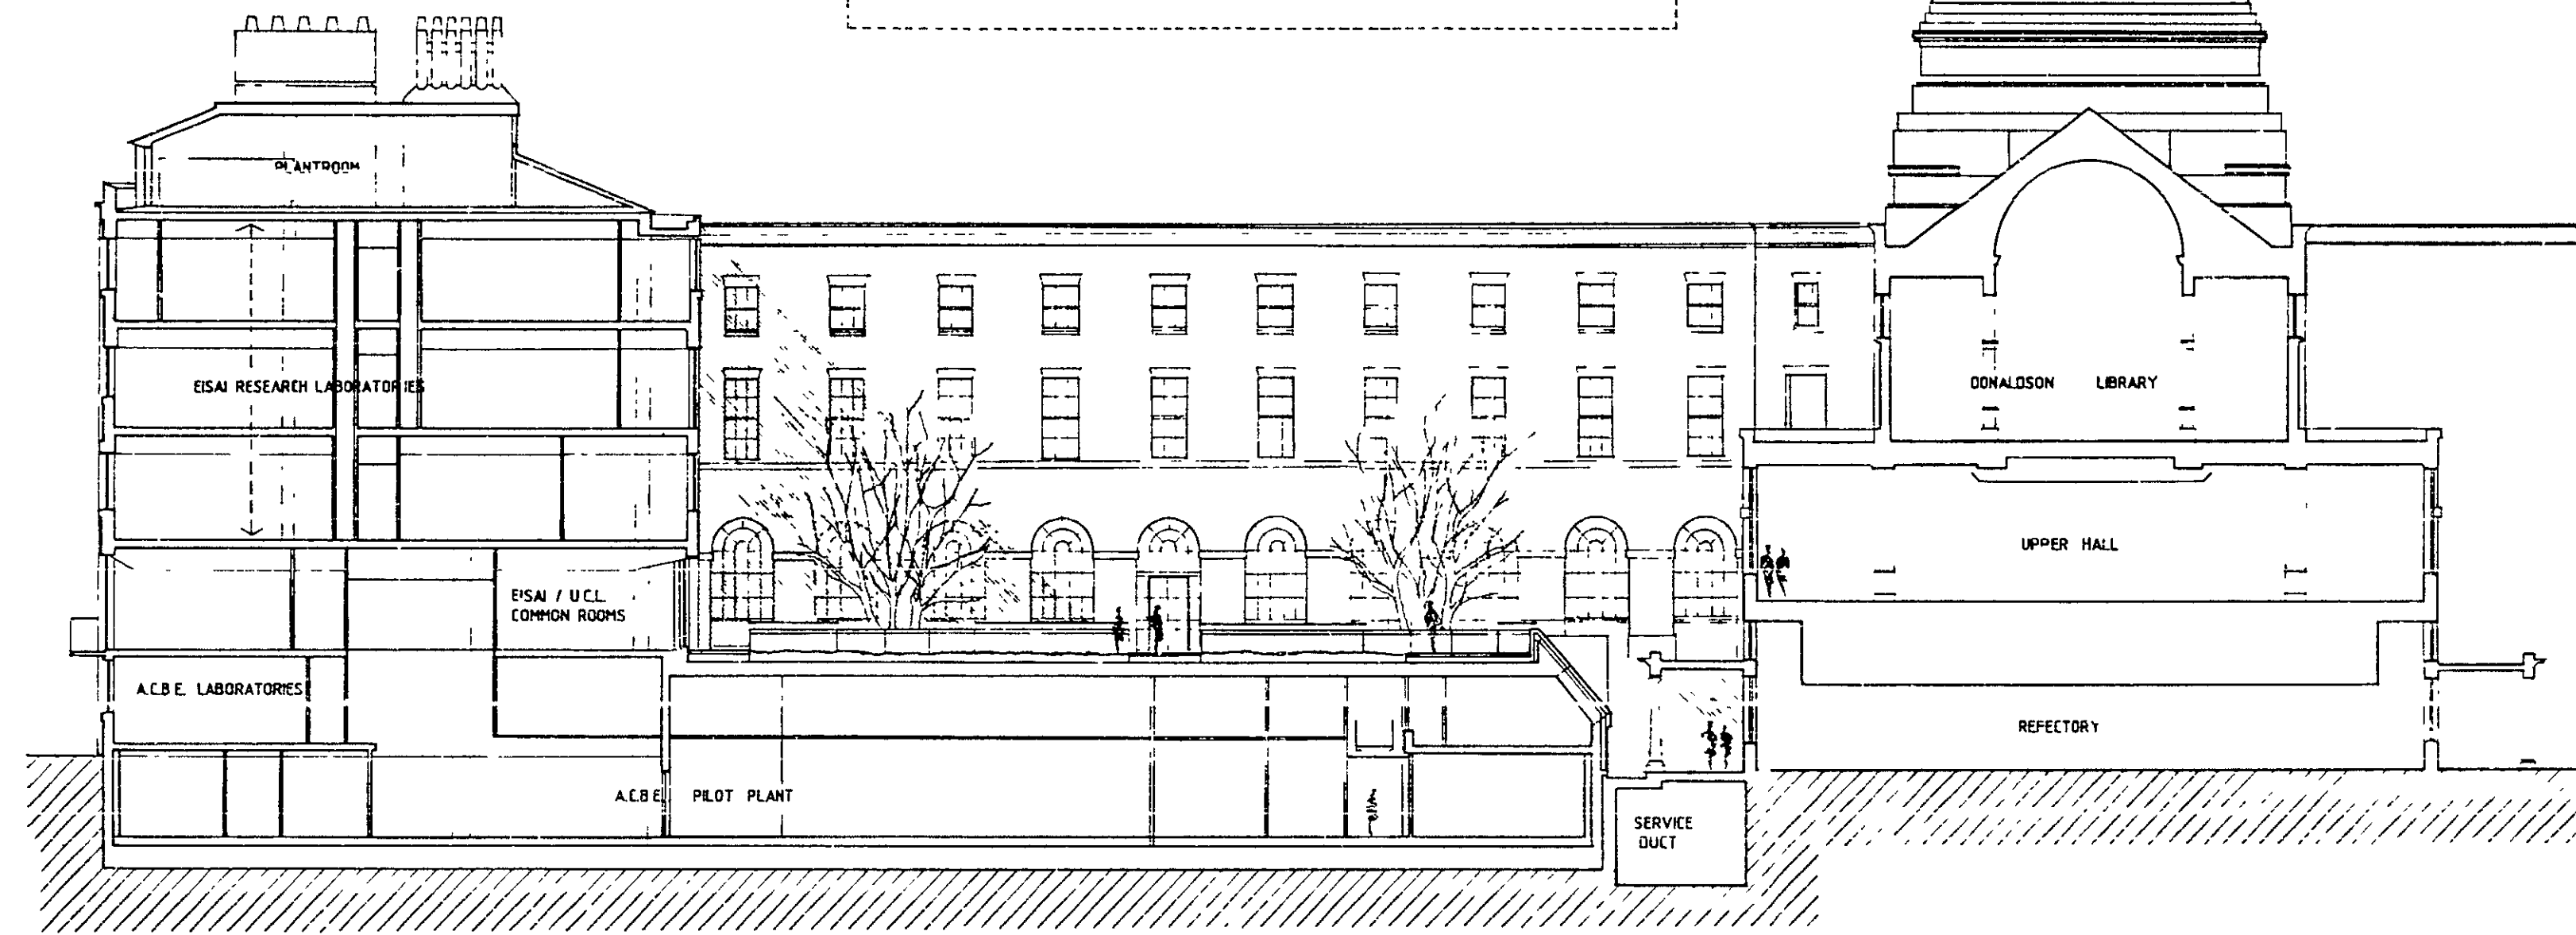

SECTION X-X

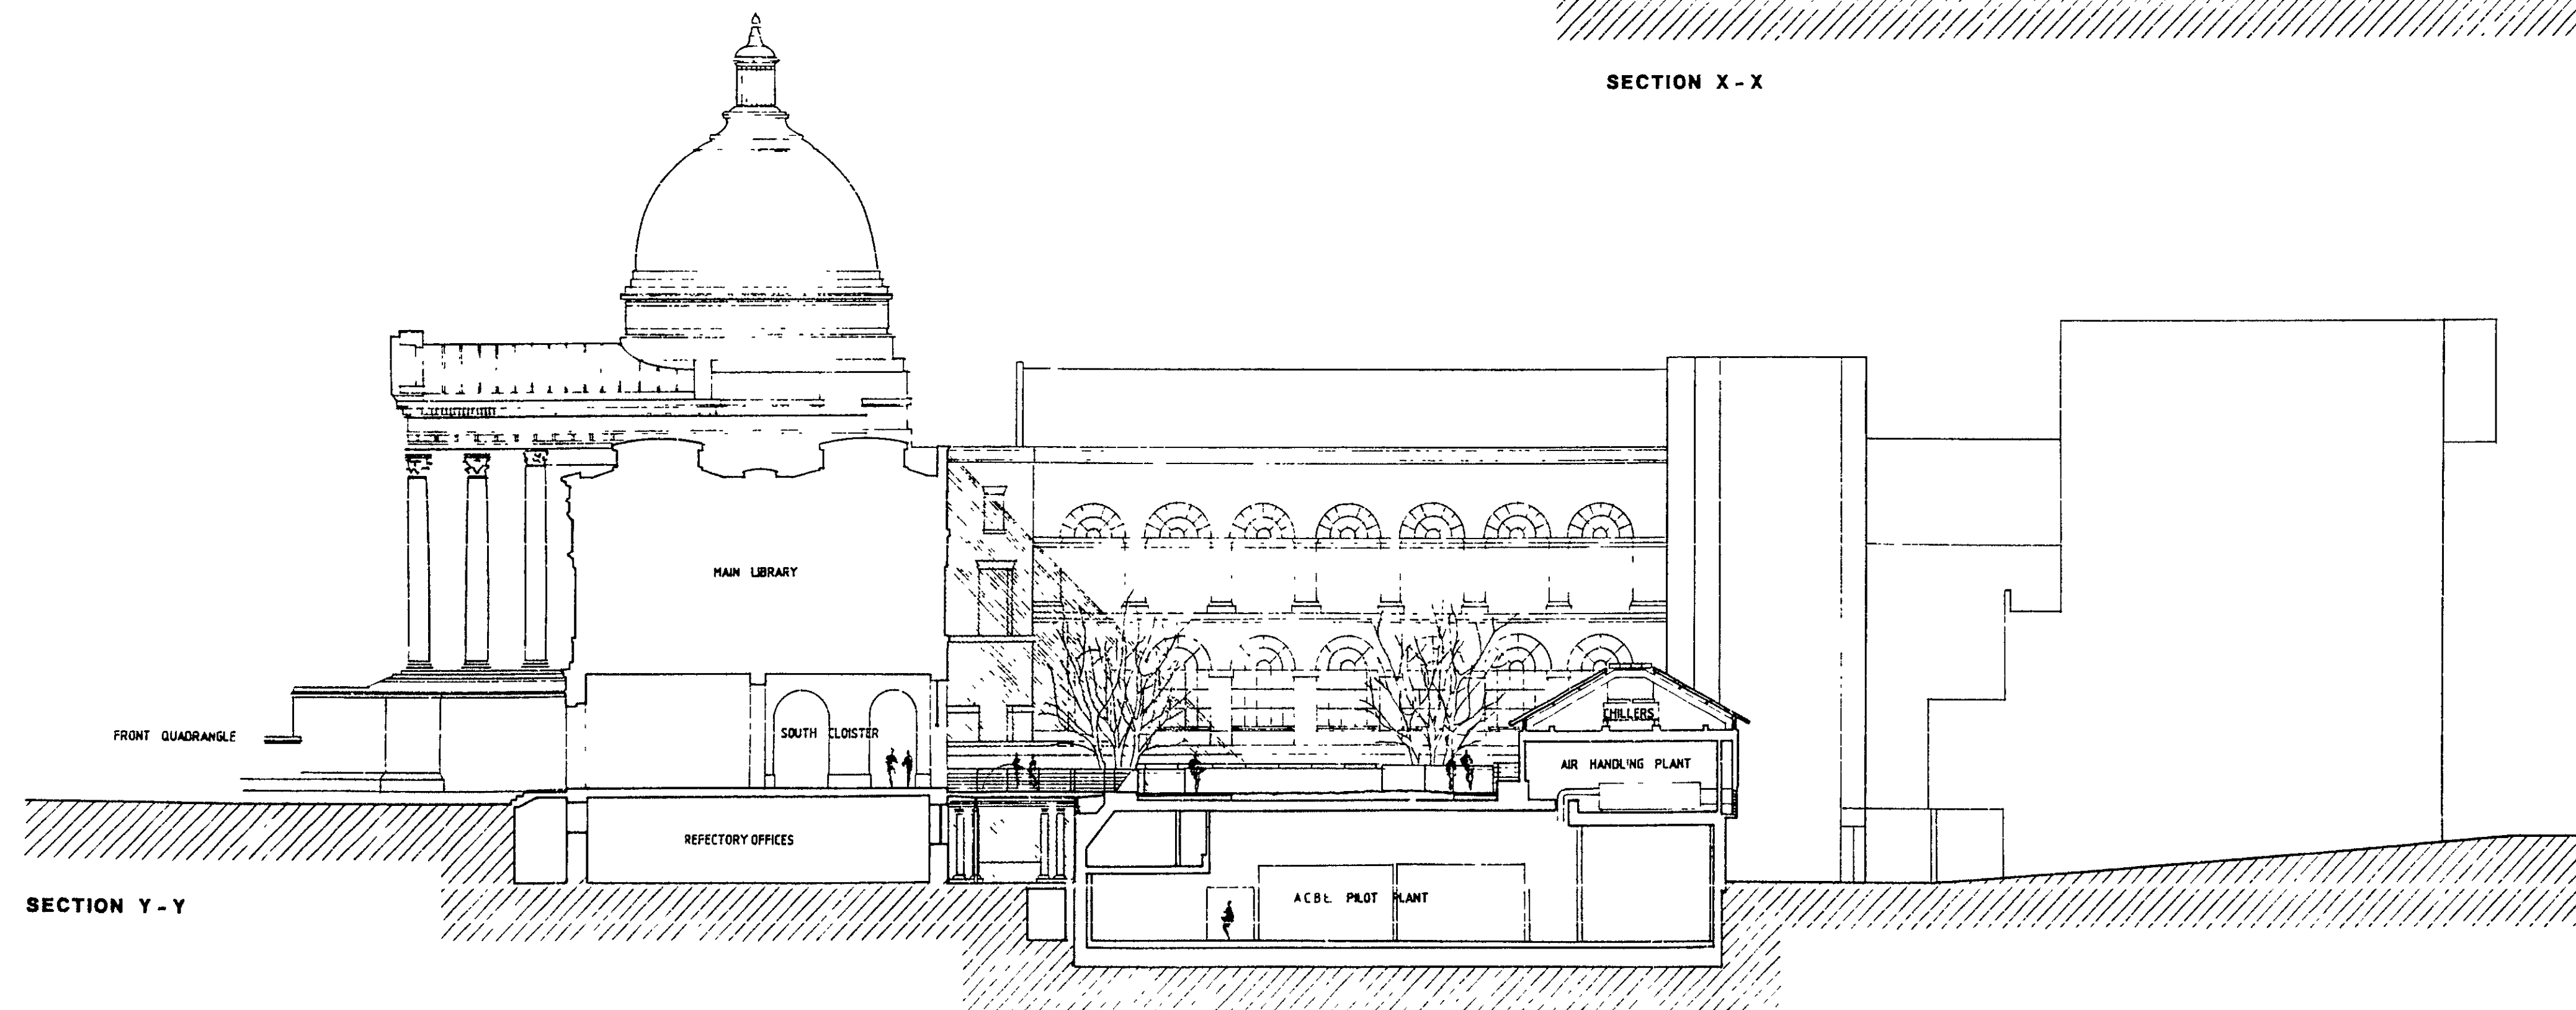

SECTION Y-Y

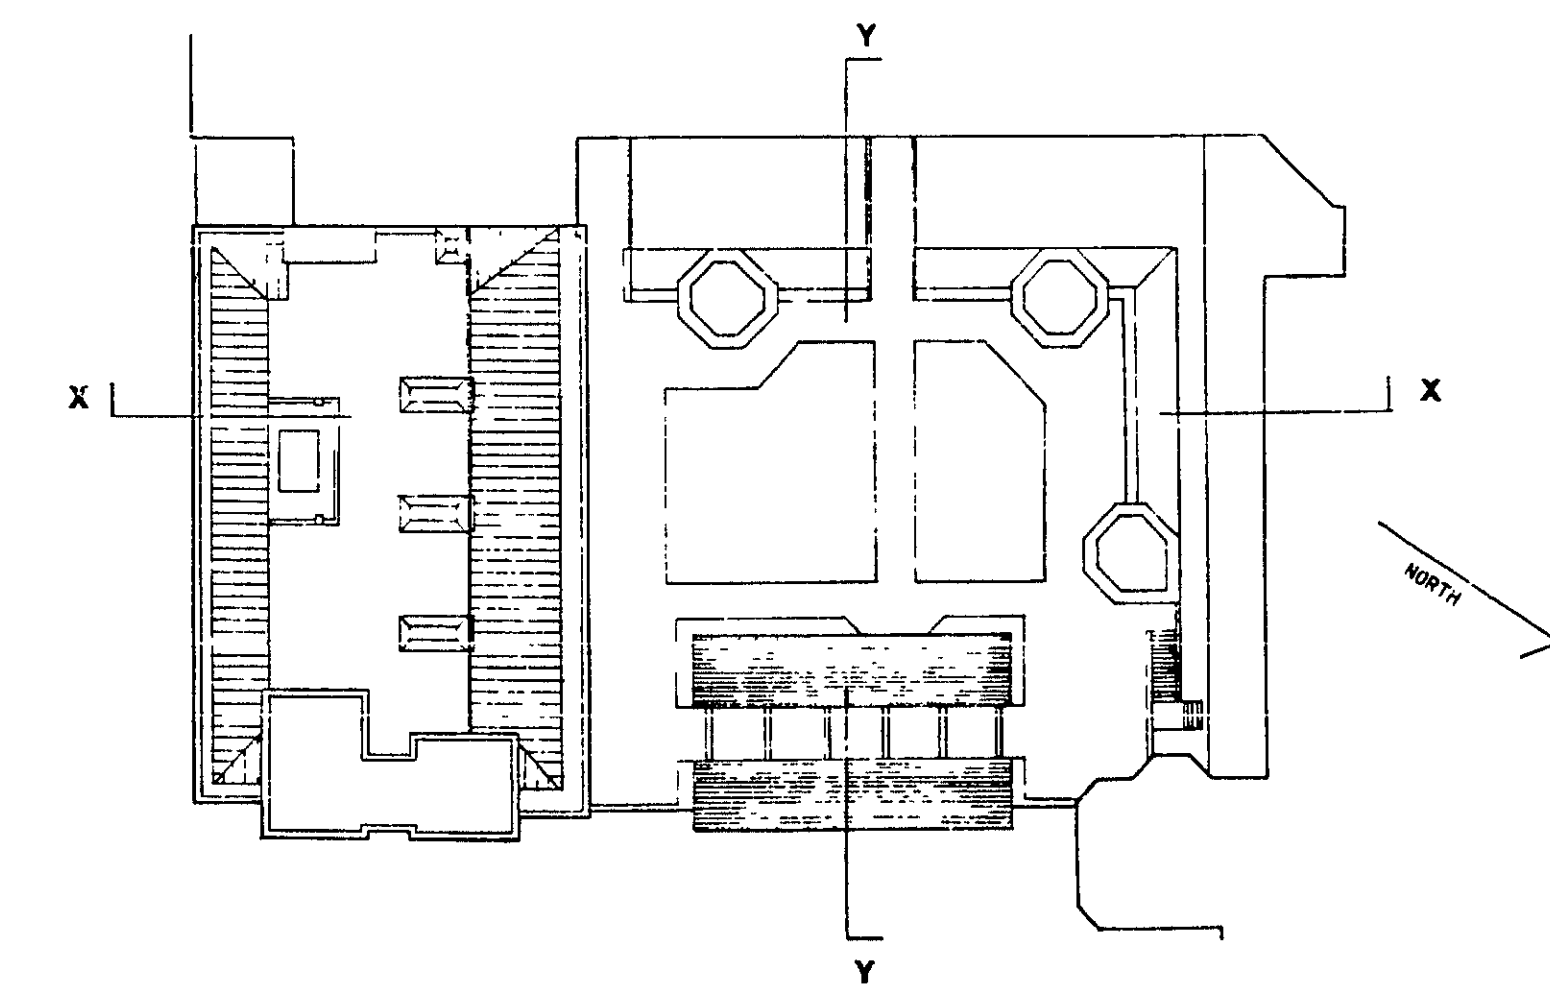

University College London.  
Advanced Centre for Biochemical Engineering Phases I & II  
Eisai Research laboratories.

Scale 1:200

Architects: CASSON CONDER PARTNERSHIP.

50-02-1

SHEET 1 ELEVATIONS & SECTIONS.

