
 


LOFT FLOOR PLAN

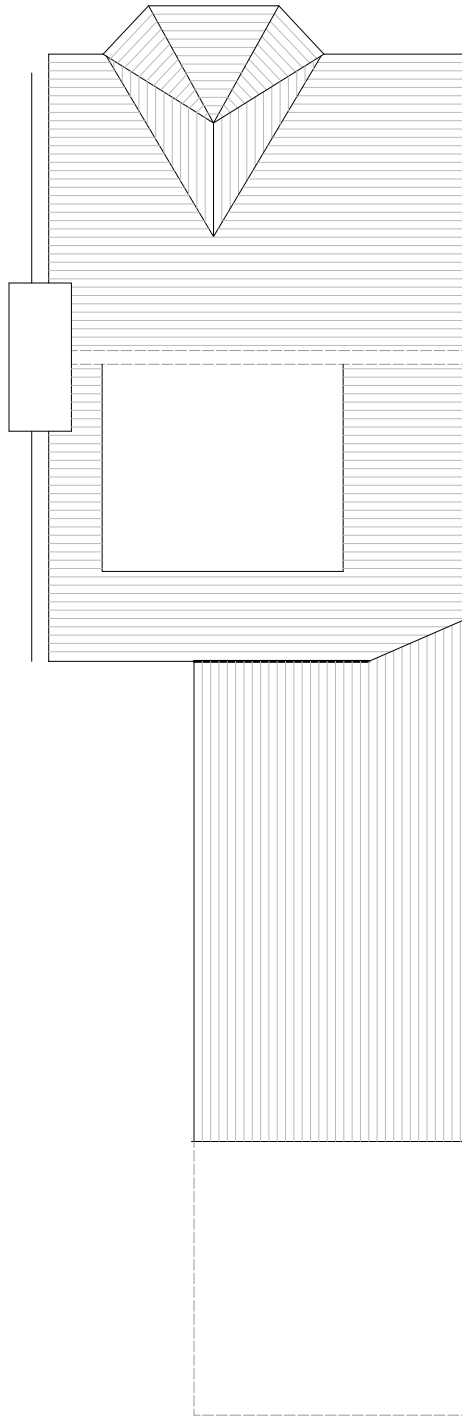

A4

Yiannis Pareas Chartered Architects
82 Mill Lane
London NW6 1NL
Tel 020 7431 5022

45 AGAMEMNON ROAD
LONDON NW6 1EG

SCALE 1:100

ROOF PLAN
AS EXISTING

DRAWING NO 504/7