



FRONT ELEVATION

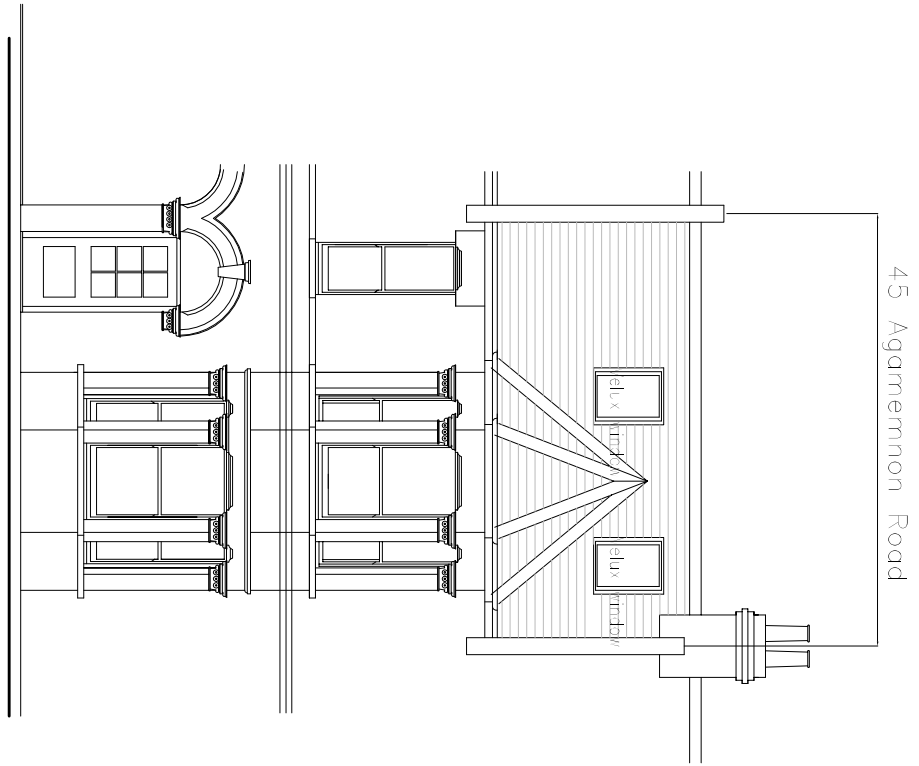

REAR ELEVATION

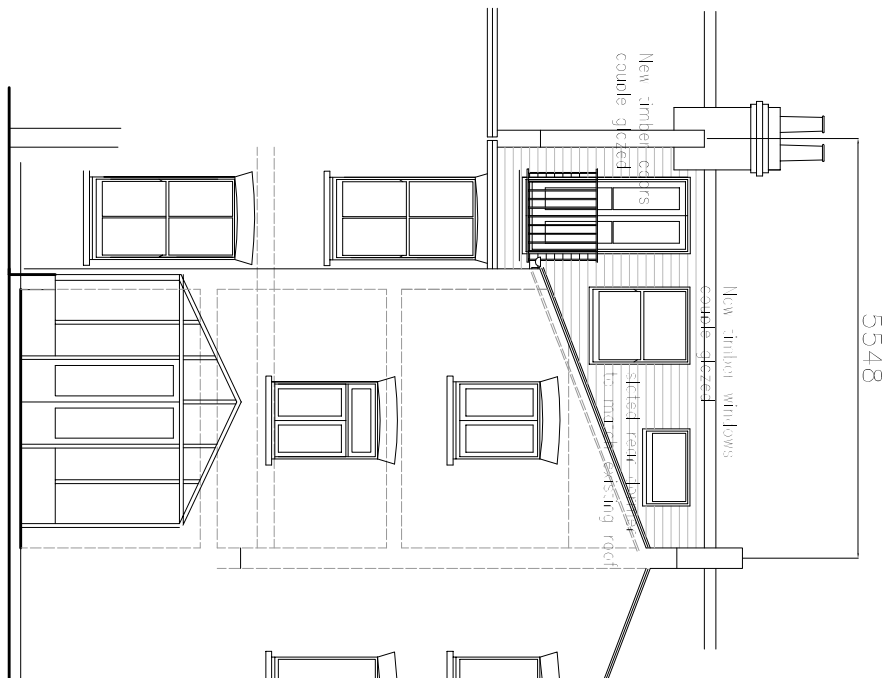

A4

Yiannis Pareas Chartered Architects
 82 Mill Lane
 London NW6 1NL
 Tel 020 7431 5022 fax 020 7435 6571

45 AGAMEMNON ROAD
 LONDON NW6 1EG

SCALE 1:100

ELEVATIONS
 AS PROPOSED

DRAWING NO 504/12