
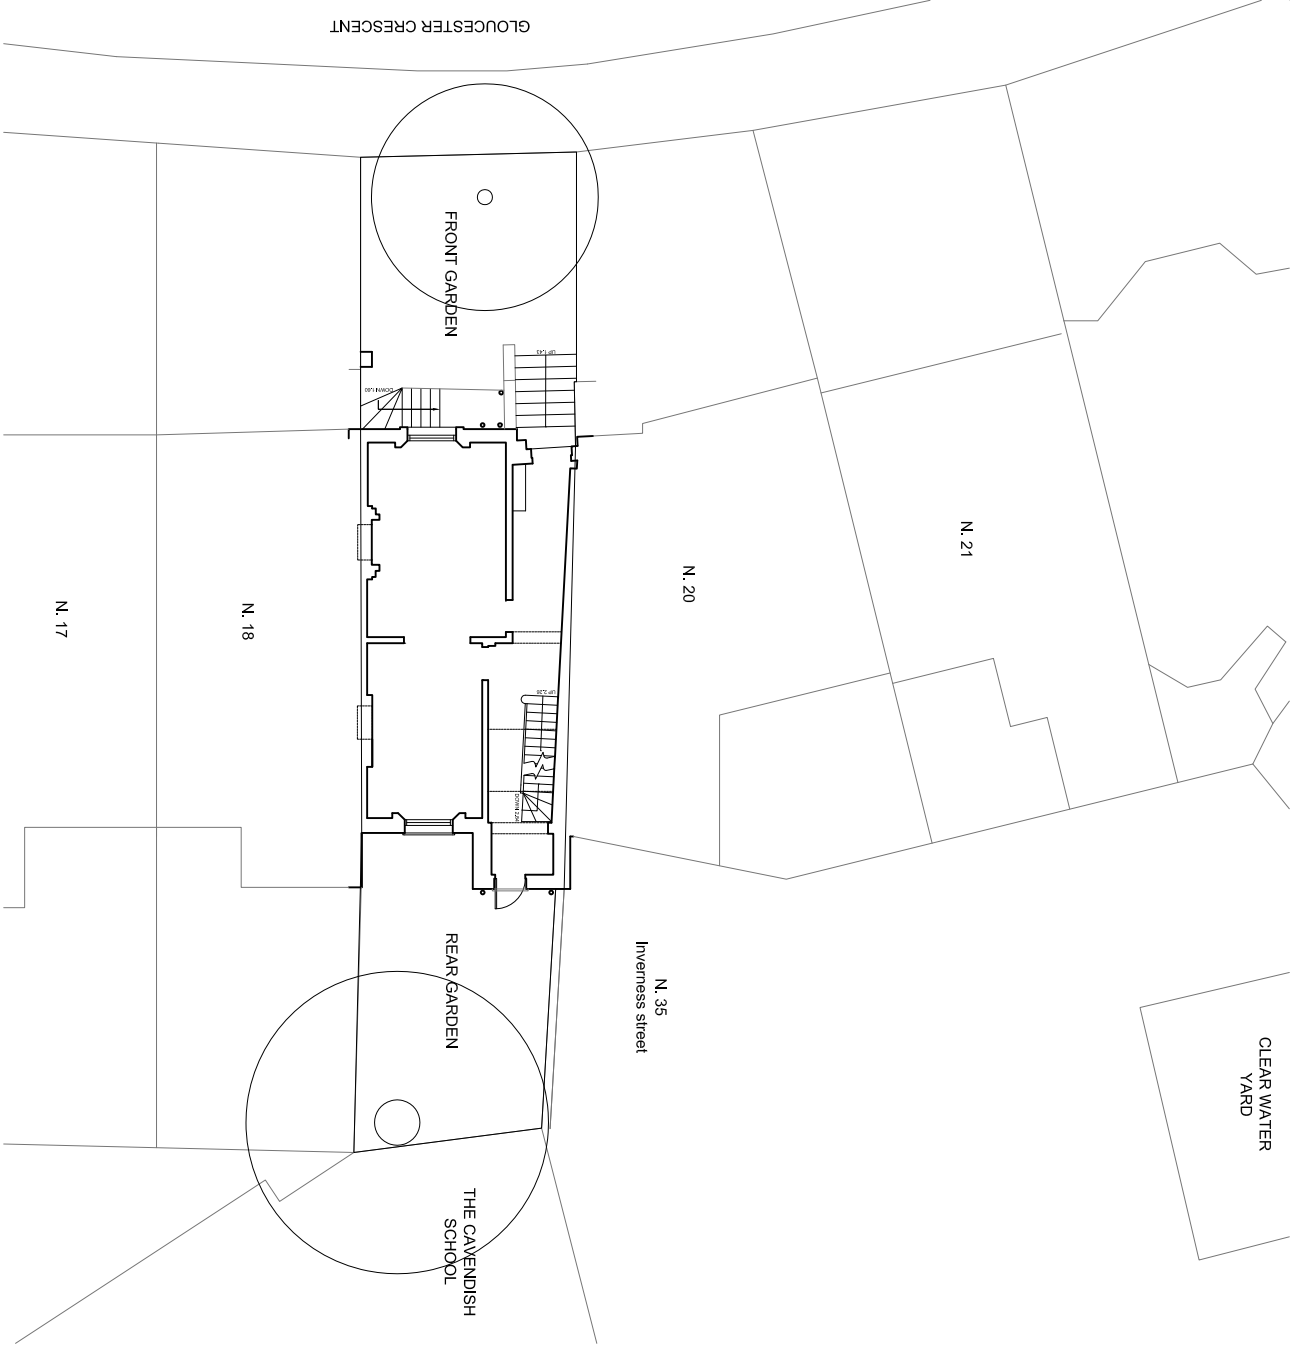


NOTES

JUB studio takes no responsibility for any dimensions obtained by scaling from this drawing. If no dimension is shown the recipient must ascertain the dimension specifically from the Architect or by site measurement. Supplying this drawing in digital form is solely for convenience and no reliance may be placed on digital data. All data must be checked against hard copy. Dimensions must be checked on hard copy and not by scaling. No part of this drawing may be reproduced or used in any form without the prior written consent of JUB studio. This drawing is copyright of JUB studio.

JUB studio

122 Church Walk, London, UK, N16 6DW
www.jubstudio.com

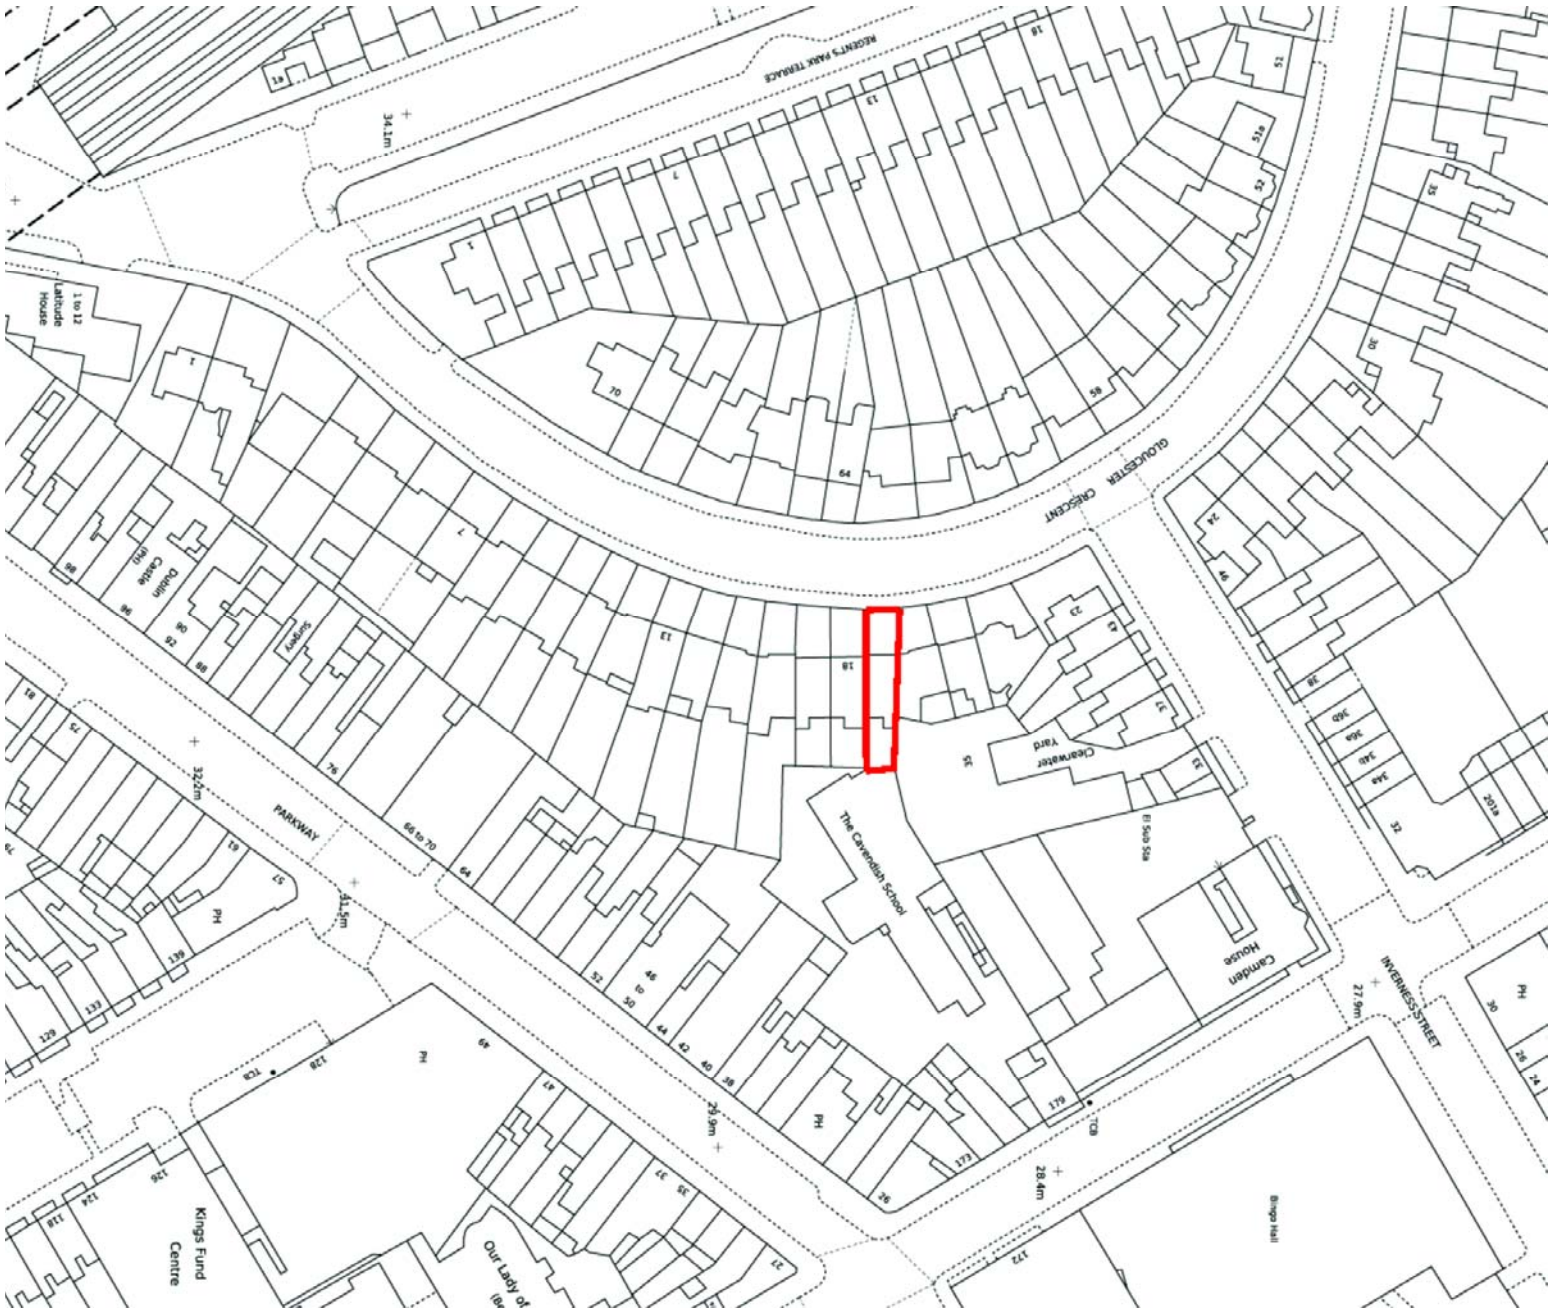

10m 20m 30m 40m 50m 60m 70m 80m 90m 100m10m120m130m

SITE PLAN EXISTING AND PROPOSED

scale 1:1250

SITE PLAN EXISTING AND PROPOSED

scale 1:200

Planning	2015/02/20	AB
Rev	Description	Date
Dm	CHK	

Purpose of Issue
PLANNING

Project

19 GLoucester Crescent
LONDON
NW1 7DS

Drawing Title

SITE PLAN EXISTING & PROPOSED

Scale Drawn By

1:200@A3 AB

Project No. Drawing No. Revision

0043 A-GA-01