

NOTES

JUB studio takes no responsibility for any dimensions obtained by scaling from this drawing. If no dimension is shown the recipient must ascertain the dimension specifically from the Architect or by site measurement. Supplying this drawing in digital form is solely for convenience and no reliance may be placed on digital data. All data must be checked against hard copy. Dimensions must be checked on drawings and not on photographs. No part of this drawing may be reproduced or used in any form without the prior written permission of JUB studio. This drawing is copyright of JUB studio.

JUB studio

122 Church Walk, London, UK, N16 6DW  
www.jubstudio.com




LOCATION PLAN

KEY:

INDICATES ALTERATIONS

INDICATES EXISTING WALLS

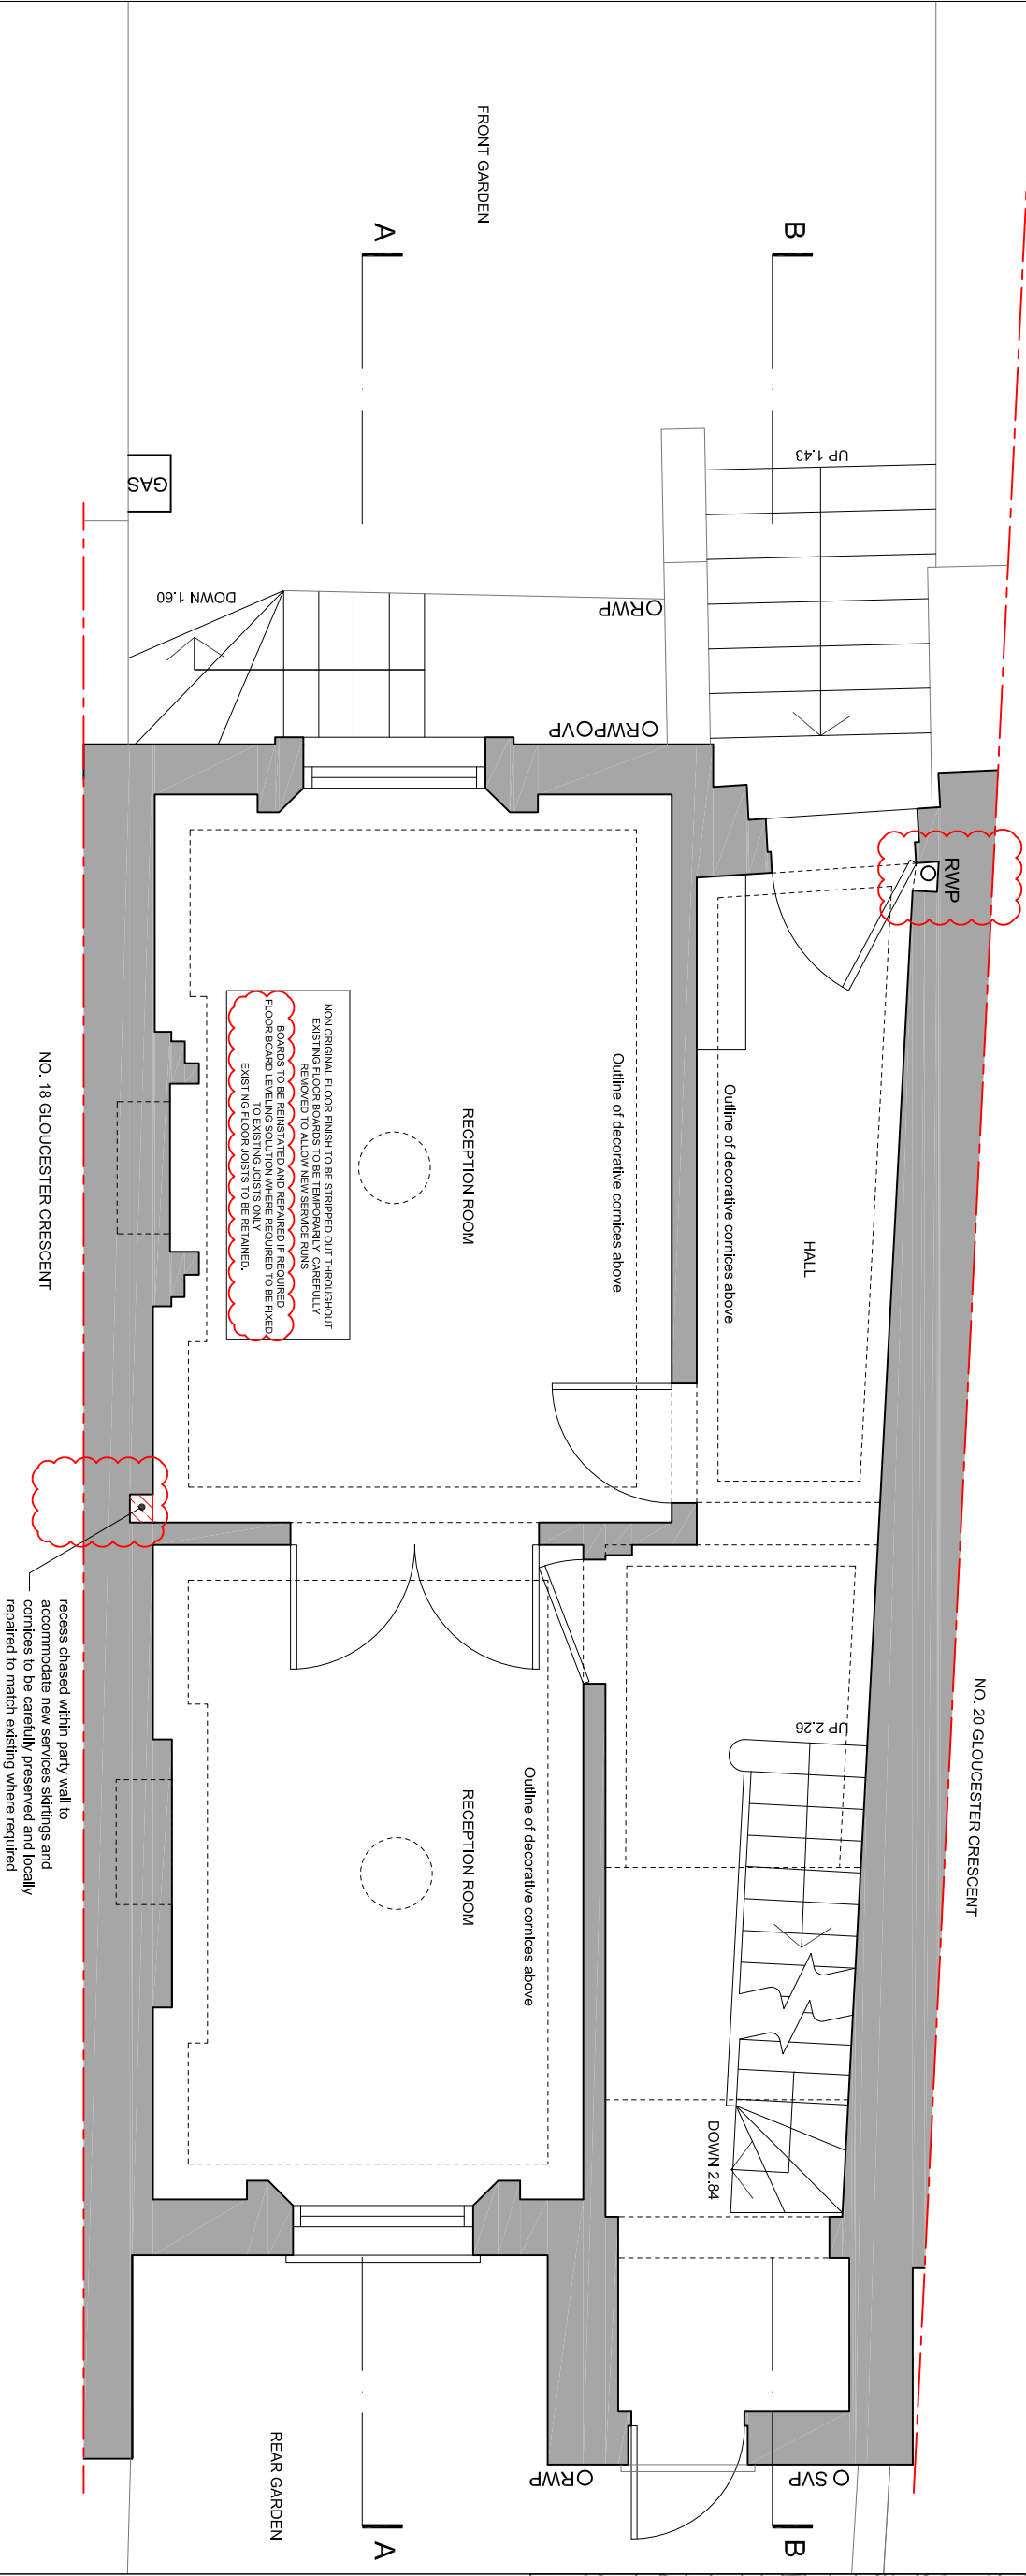

A	Drawings revisions	2015/05/25	AB
	Plotting	2015/02/20	AB
Rev	Description	Date	Dm Chk

Purpose of Issue  
PLANNING

Project

19 GLOUCESTER CRESCENT  
LONDON  
NW1 7DS

Drawing Title

GROUND FLOOR PLAN EXISTING

Scale	Drawn By	Revision
1:50@A3	AB	
Project No.	Drawing No.	

0043 A-GA-03 A

GROUND FLOOR PLAN EXISTING  
scale 1:50

