

NOTES

JUB studio takes no responsibility for any dimensions obtained by scaling from this drawing. If no dimension is shown the recipient must ascertain the dimension specifically from the Architect or by site measurement. Supplying this drawing in digital form is solely for convenience and no reliance may be placed on digital data. All data must be checked against hard copy. Dimensions must be checked on drawings and not on photographs. No part of this drawing may be copied or reproduced in any form without the prior written consent of JUB studio. This drawing is copyright of JUB studio.

JUB studio

122 Church Walk, London, UK, N16 6DW
www.jubstudio.com



LOCATION PLAN

KEY:

INDICATES ALTERATIONS

INDICATES EXISTING WALLS

B	Drainage revisions, door revised	20150715	AB
A	Drainage revisions, door revised	20150625	AB
	Plotting	20150220	AB
Rev	Description	Date	Dm Chk

Purpose of Issue
PLANNING


Project

19 GLOUCESTER CRESCENT
LONDON
NW1 7DS

Drawing Title


THIRD FLOOR PLAN EXISTING

Scale	Drawn By	Revision
1:50@A3	AB	
Project No.	Drawing No.	
0043	A-GA-06	B

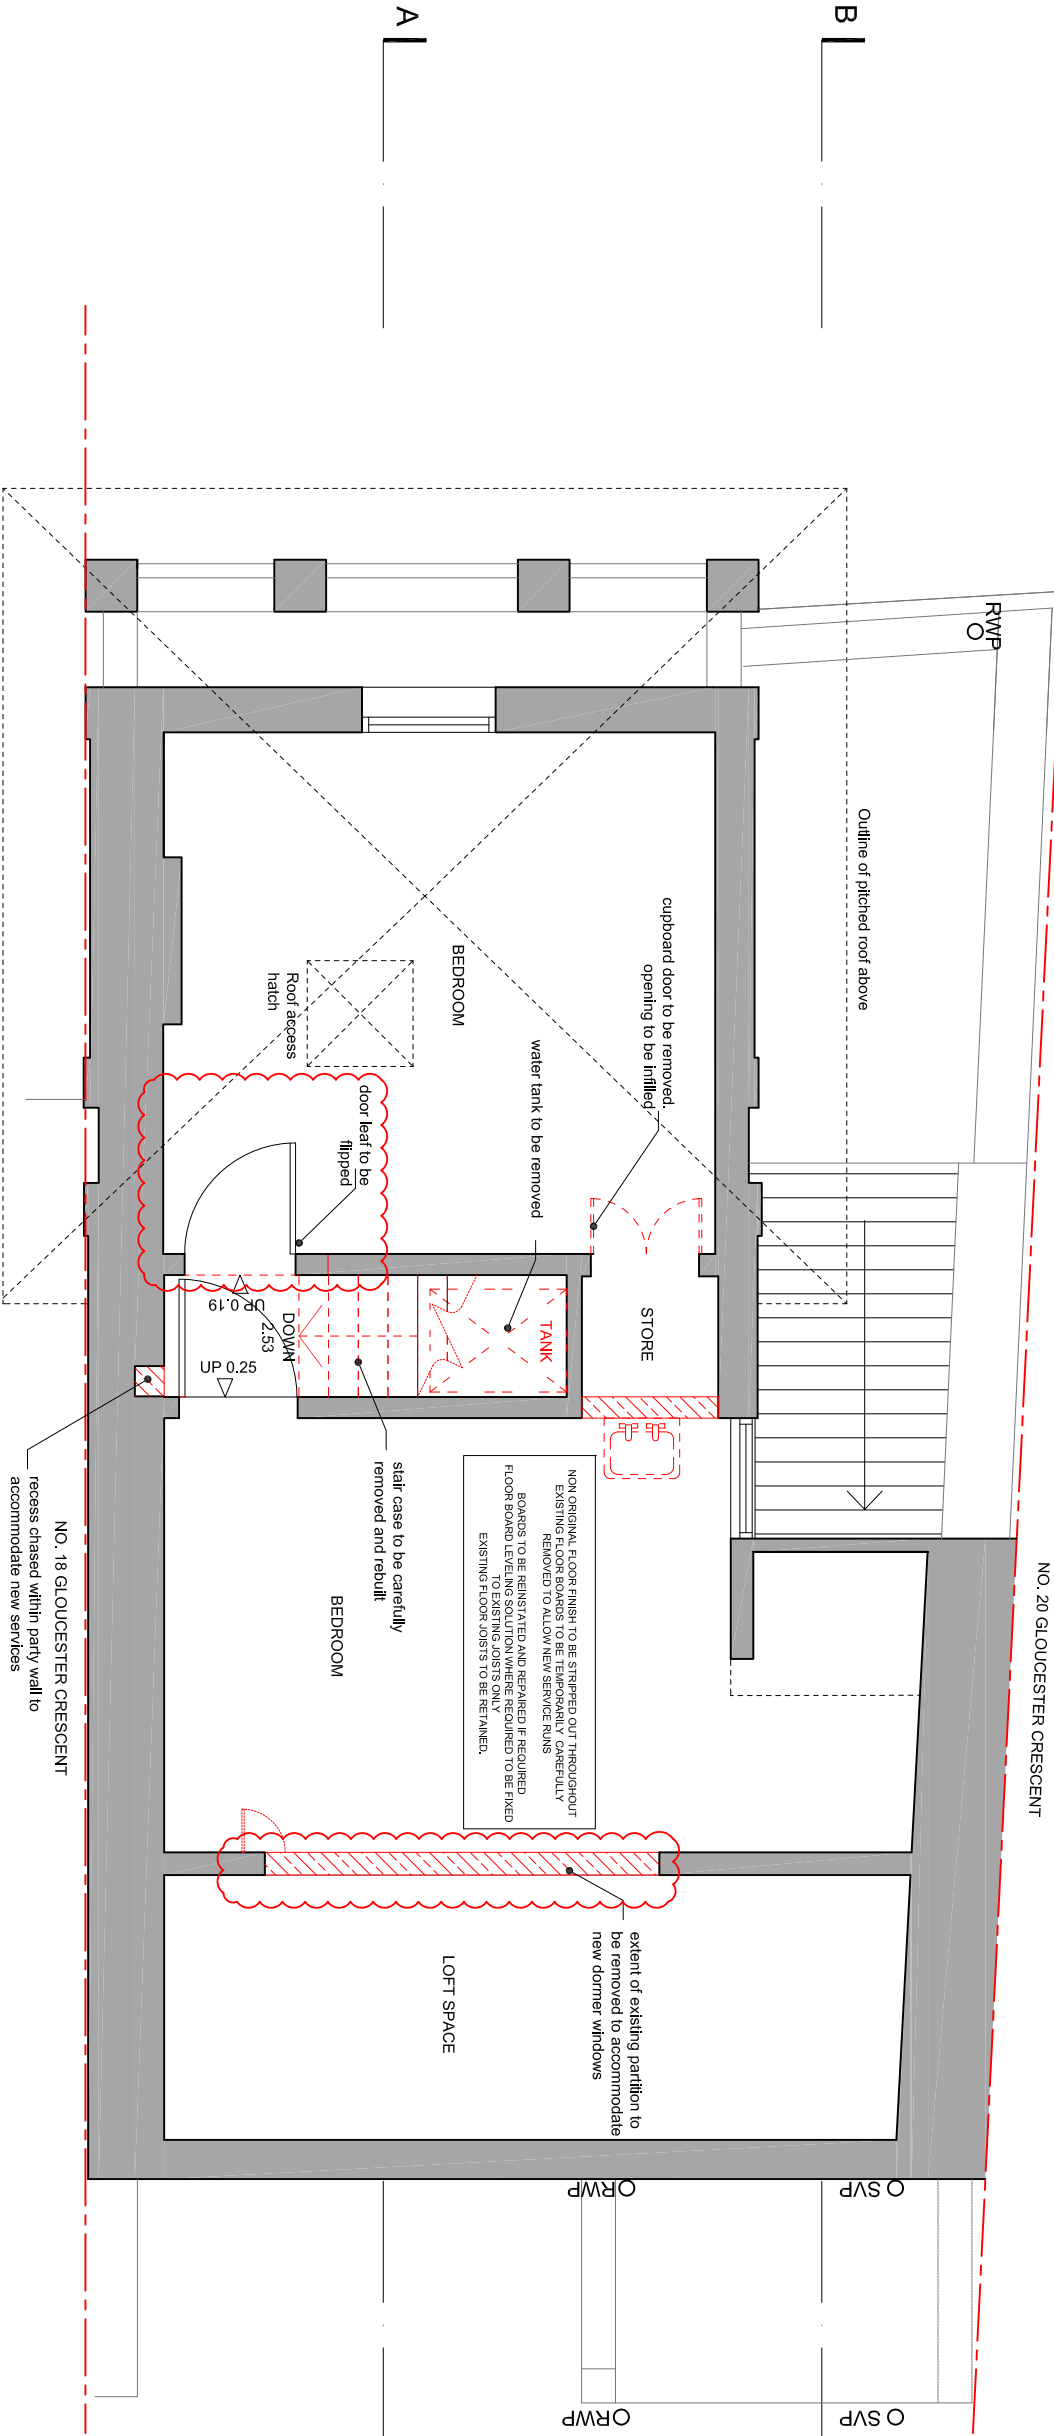

A

B

 

THIRD FLOOR PLAN EXISTING
scale 1:50