

NOTES

JUB studio takes no responsibility for any dimensions obtained by scaling from this drawing. If no dimension is shown the recipient must ascertain the dimension specifically from the Architect or by site measurement. Supplying this drawing in digital form is solely for convenience and no reliance may be placed on digital data. All data must be checked against hard copy. Dimensions must be checked on site and not assumed to be correct. No part of this drawing is to be used or reproduced in any form without the prior written consent of JUB studio. This drawing is copyright of JUB studio.

JUB studio

122 Church Walk, London, UK, N16 6DW
www.jubstudio.com



LOCATION PLAN

JUB
studio

INDICATES
ALTERATIONS

INDICATES
EXISTING WALLS

Owner revised	20150715	AB
Planning	20150220	AB
Rev Description	Date	Dm Chk

Purpose of Issue
PLANNING



Project

19 GLOUCESTER CRESCENT
LONDON
NW1 7DS

Drawing Title

ROOF PLAN EXISTING

Scale Drawn By
1:50@A3 AB
Project No. Drawing No. Revision
0043 A-GA-07 A

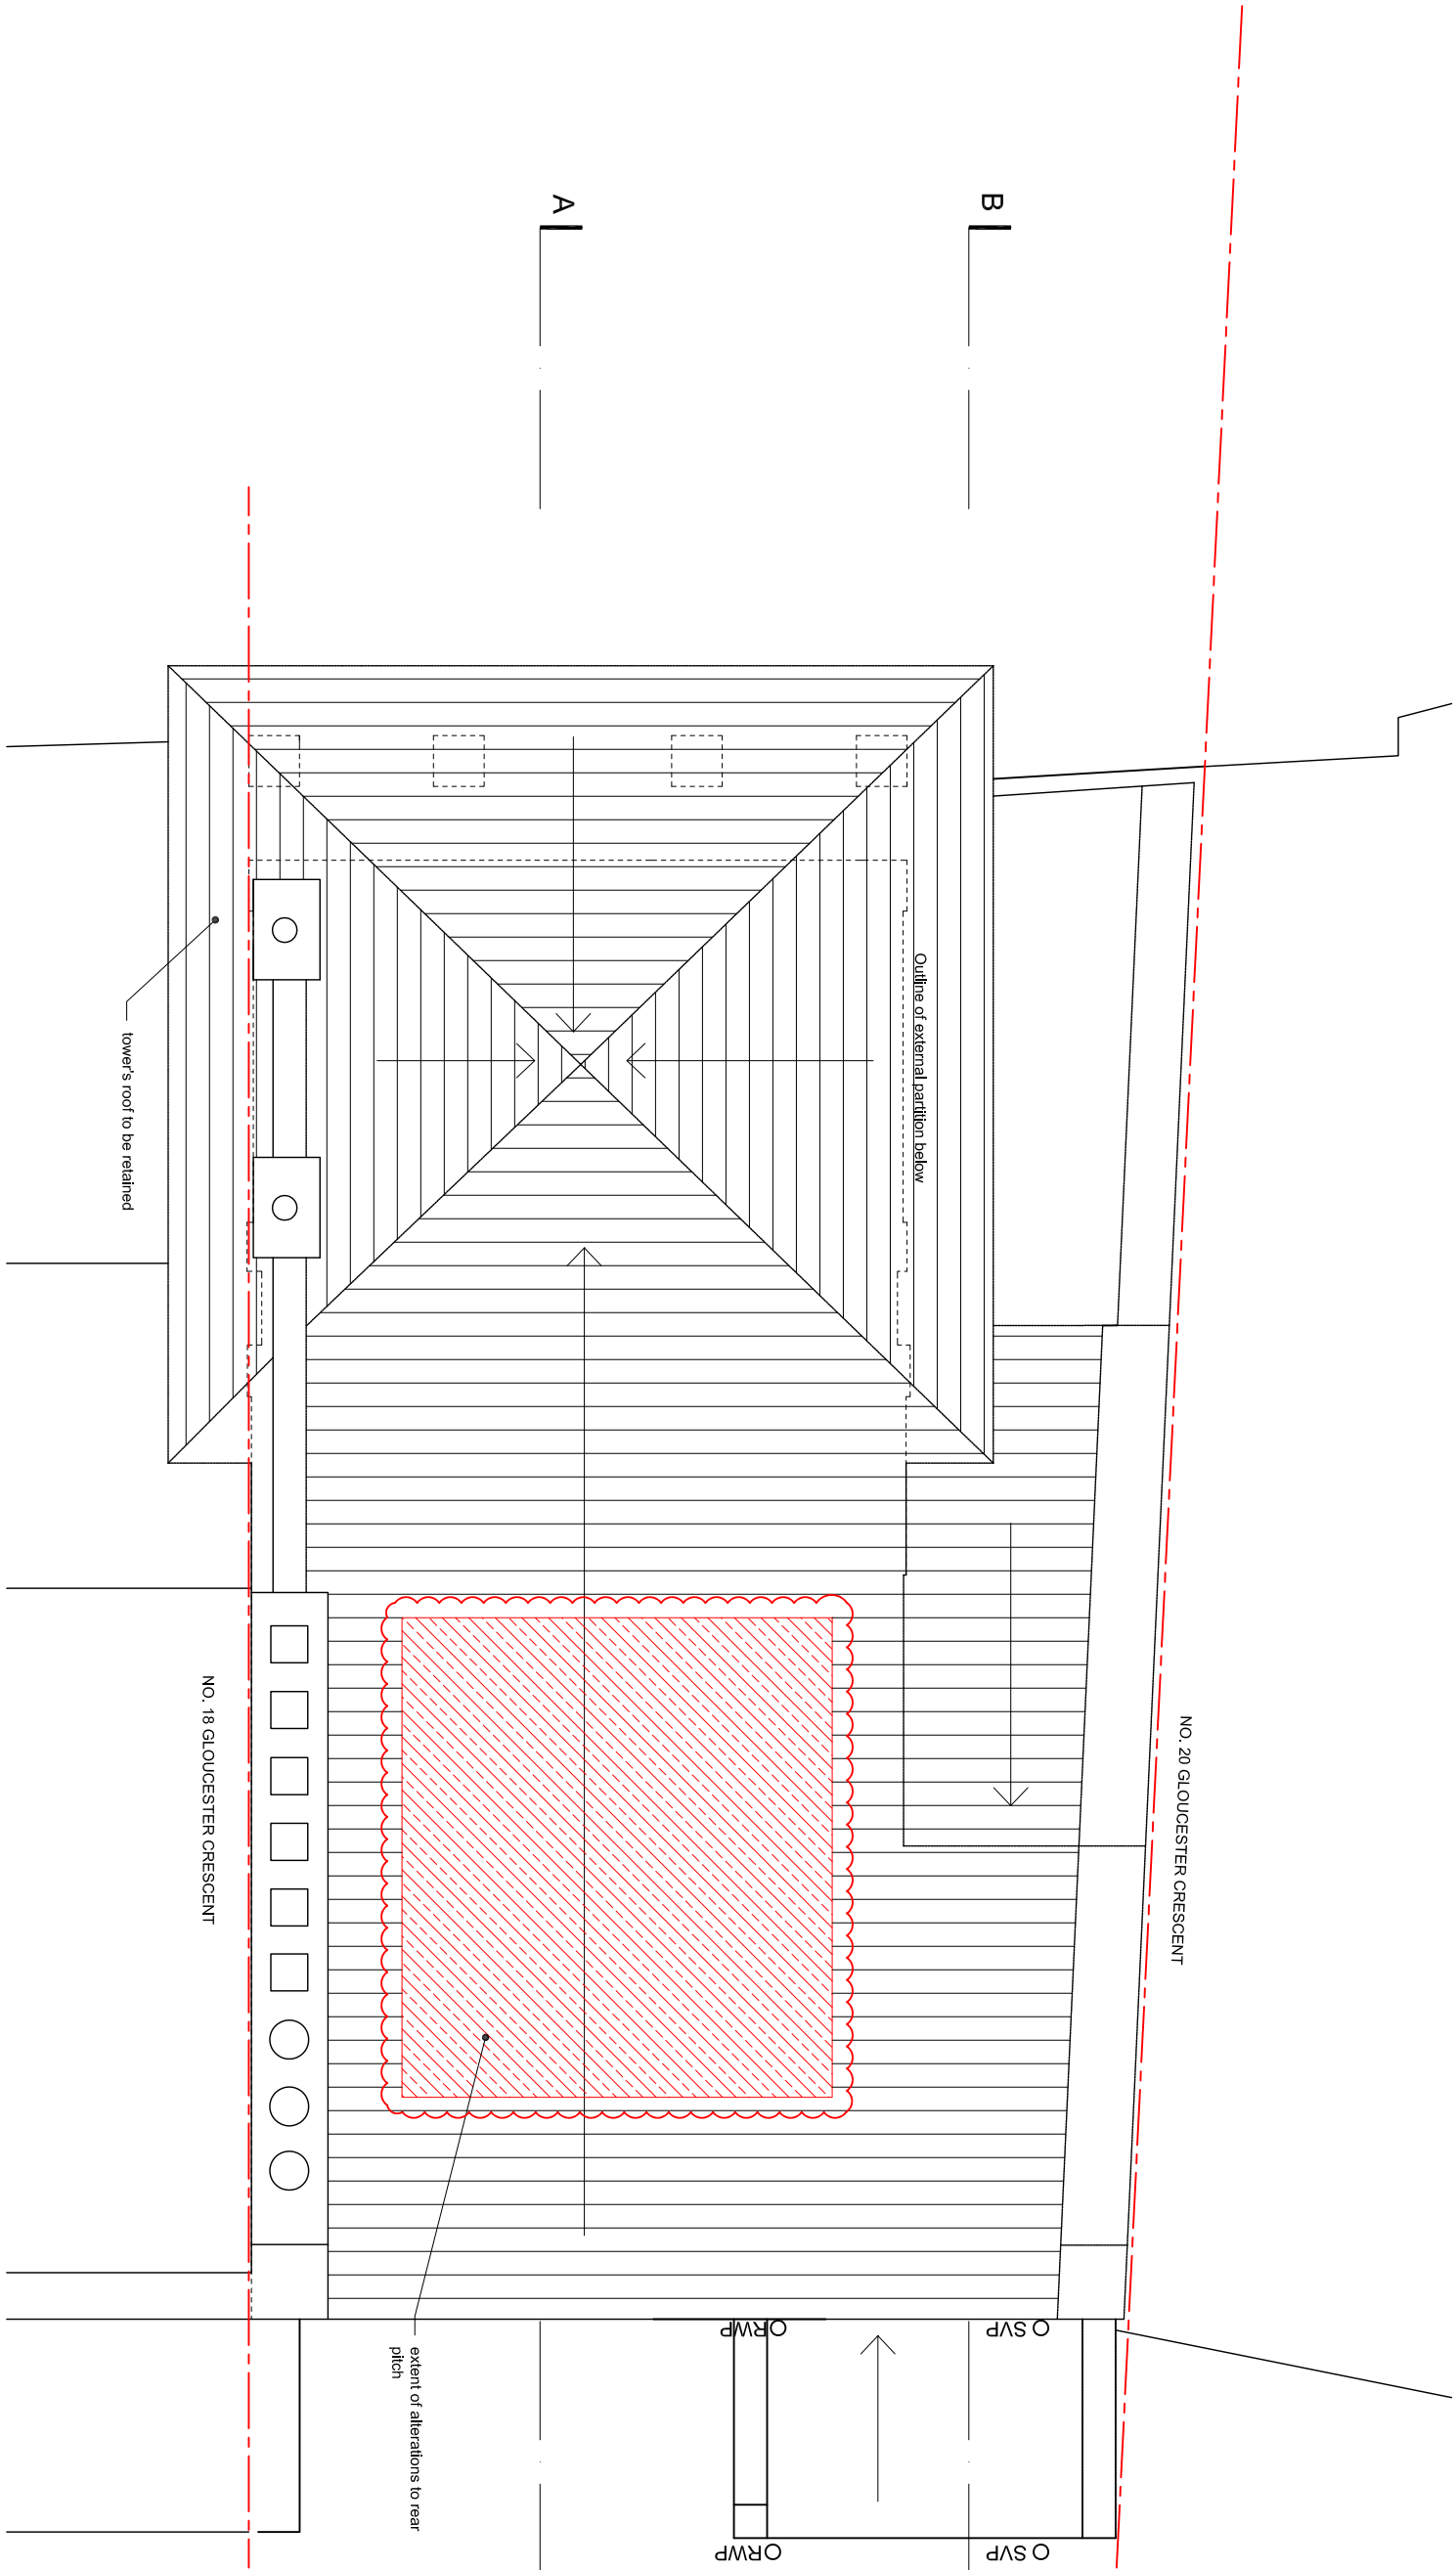 

ROOF PLAN EXISTING

scale 1:50