

NOTES:

JUB studio takes no responsibility for any dimensions obtained by scaling from this drawing. If no dimension is shown the recipient must ascertain the dimension specifically from the Architect or by site measurement. Supplying this drawing in digital form is solely for convenience and no reliance may be placed on digital data. All data must be checked against hard copy. Dimensions must be checked on the original drawings and not on any reproduction. No responsibility is accepted for any errors or omissions and no warranty is given. The drawing is copyright of JUB studio.

JUB studio

122 Church Walk, London, UK, N16 6DW  
www.jubstudio.com



LOCATION PLAN

KEY:

INDICATES ALTERATIONS

INDICATES EXISTING WALLS

B	Doorset revised	20150715	AB
A	Drainage revisions, window	20150925	AB
Rev	Description	Date	Dwn Chk

Purpose of Issue  
PLANNING


Project

19 GLOUCESTER CRESCENT  
LONDON  
NW1 7DS


Drawing Title

FRONT AND REAR ELEVATIONS EXISTING

Scale	Drawn By	Revision
1:100@A3	AB	
Project No.	Drawing No.	
0043	A-GA-08	B

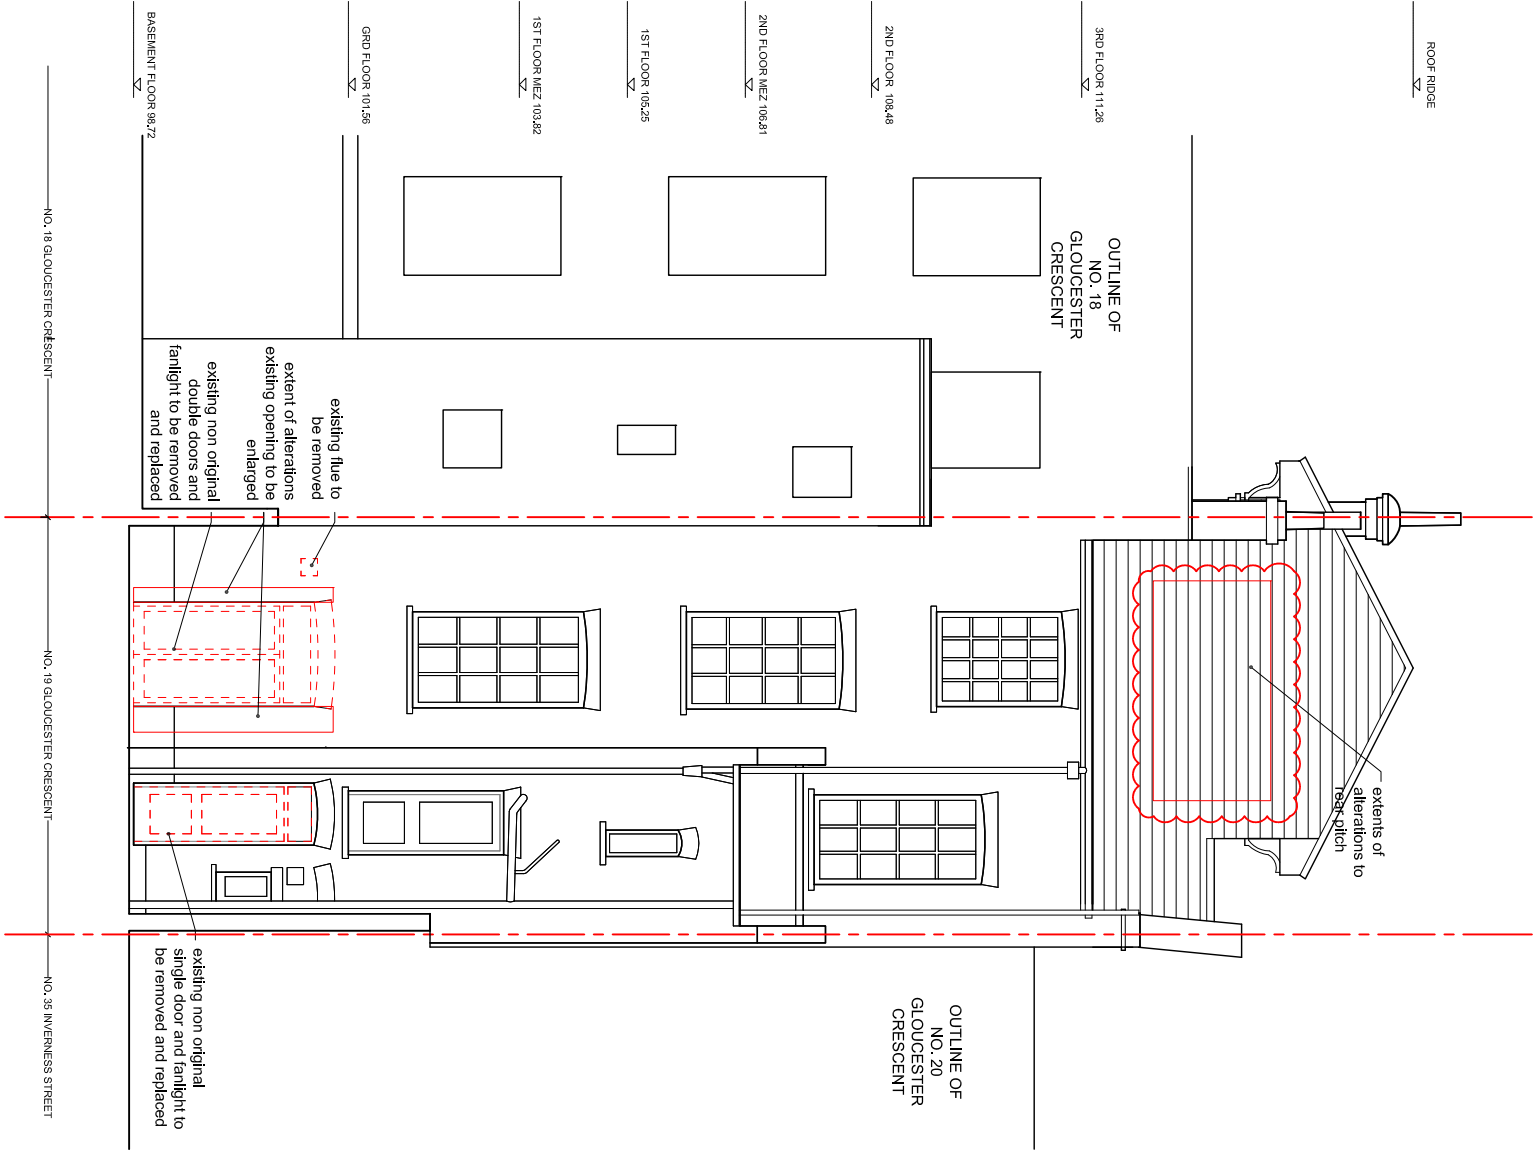

REAR ELEVATION EXISTING  
scale 1:100

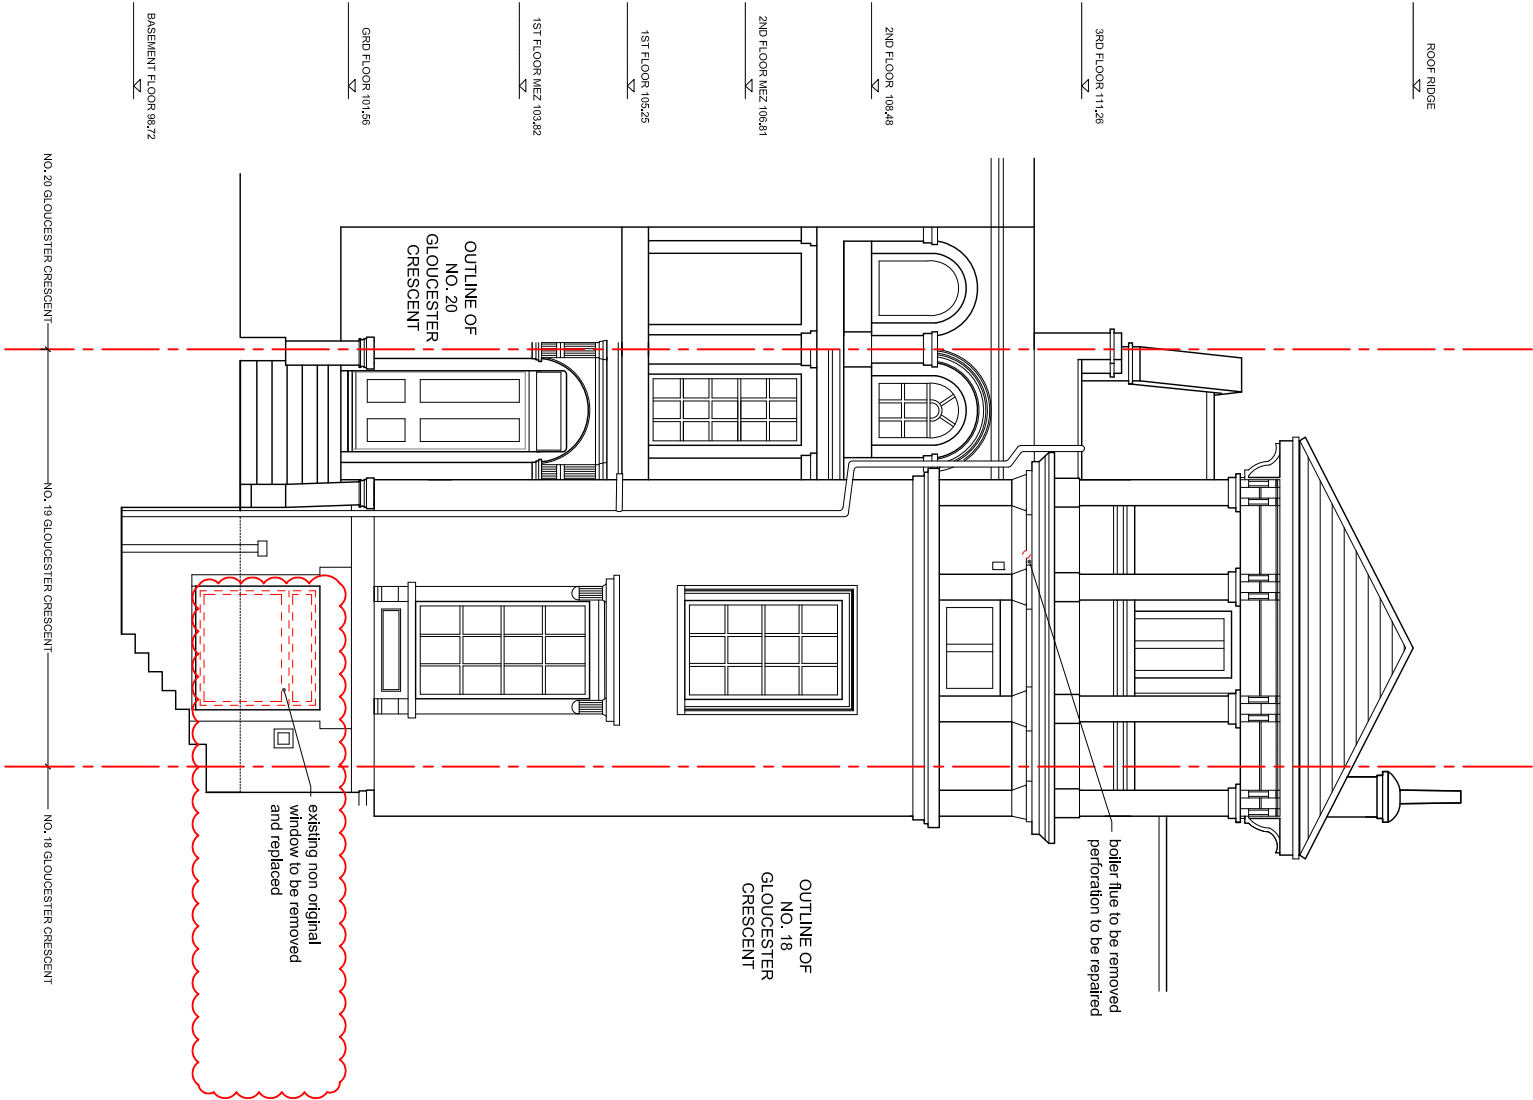

FRONT ELEVATION EXISTING  
scale 1:100

0 5 10 m