

NOTES

JUB studio takes no responsibility for any dimensions obtained by scaling from this drawing. If no dimension is shown the recipient must ascertain the dimension specifically from the Architect or by site measurement. Supplying this drawing in digital form is solely for convenience and no reliance may be placed on digital data. All data must be checked against hard copy. Dimensions must be checked on site and no responsibility is accepted for any errors or omissions. This drawing is copyright of JUB studio.

JUB studio

122 Church Walk, London, UK, N16 6DW  
www.jubstudio.com



LOCATION PLAN

KEY:

- INDICATES OUTLINE OF EXISTING ALTERED PARTITIONS
- INDICATES EXISTING PARTITIONS
- INDICATES PROPOSED PARTITIONS

A	Outdoors windows, new front window, will not be indicated	2015/05/25	AB
---	---	------------	----

Rev	Description	Date	Dm	Chk

Purpose of Issue  
PLANNING

Project


19 GLOUCESTER CRESCENT  
LONDON  
NW1 7DS

Drawing Title

BELOW GROUND FLOOR PLAN PROPOSED

Scale	Drawn By	Revision
1:50@A3	AB	
Project No.	Drawing No.	
0043	A-GA-12	A

BELOW GROUND FLOOR PLAN PROPOSED  
scale 1:50

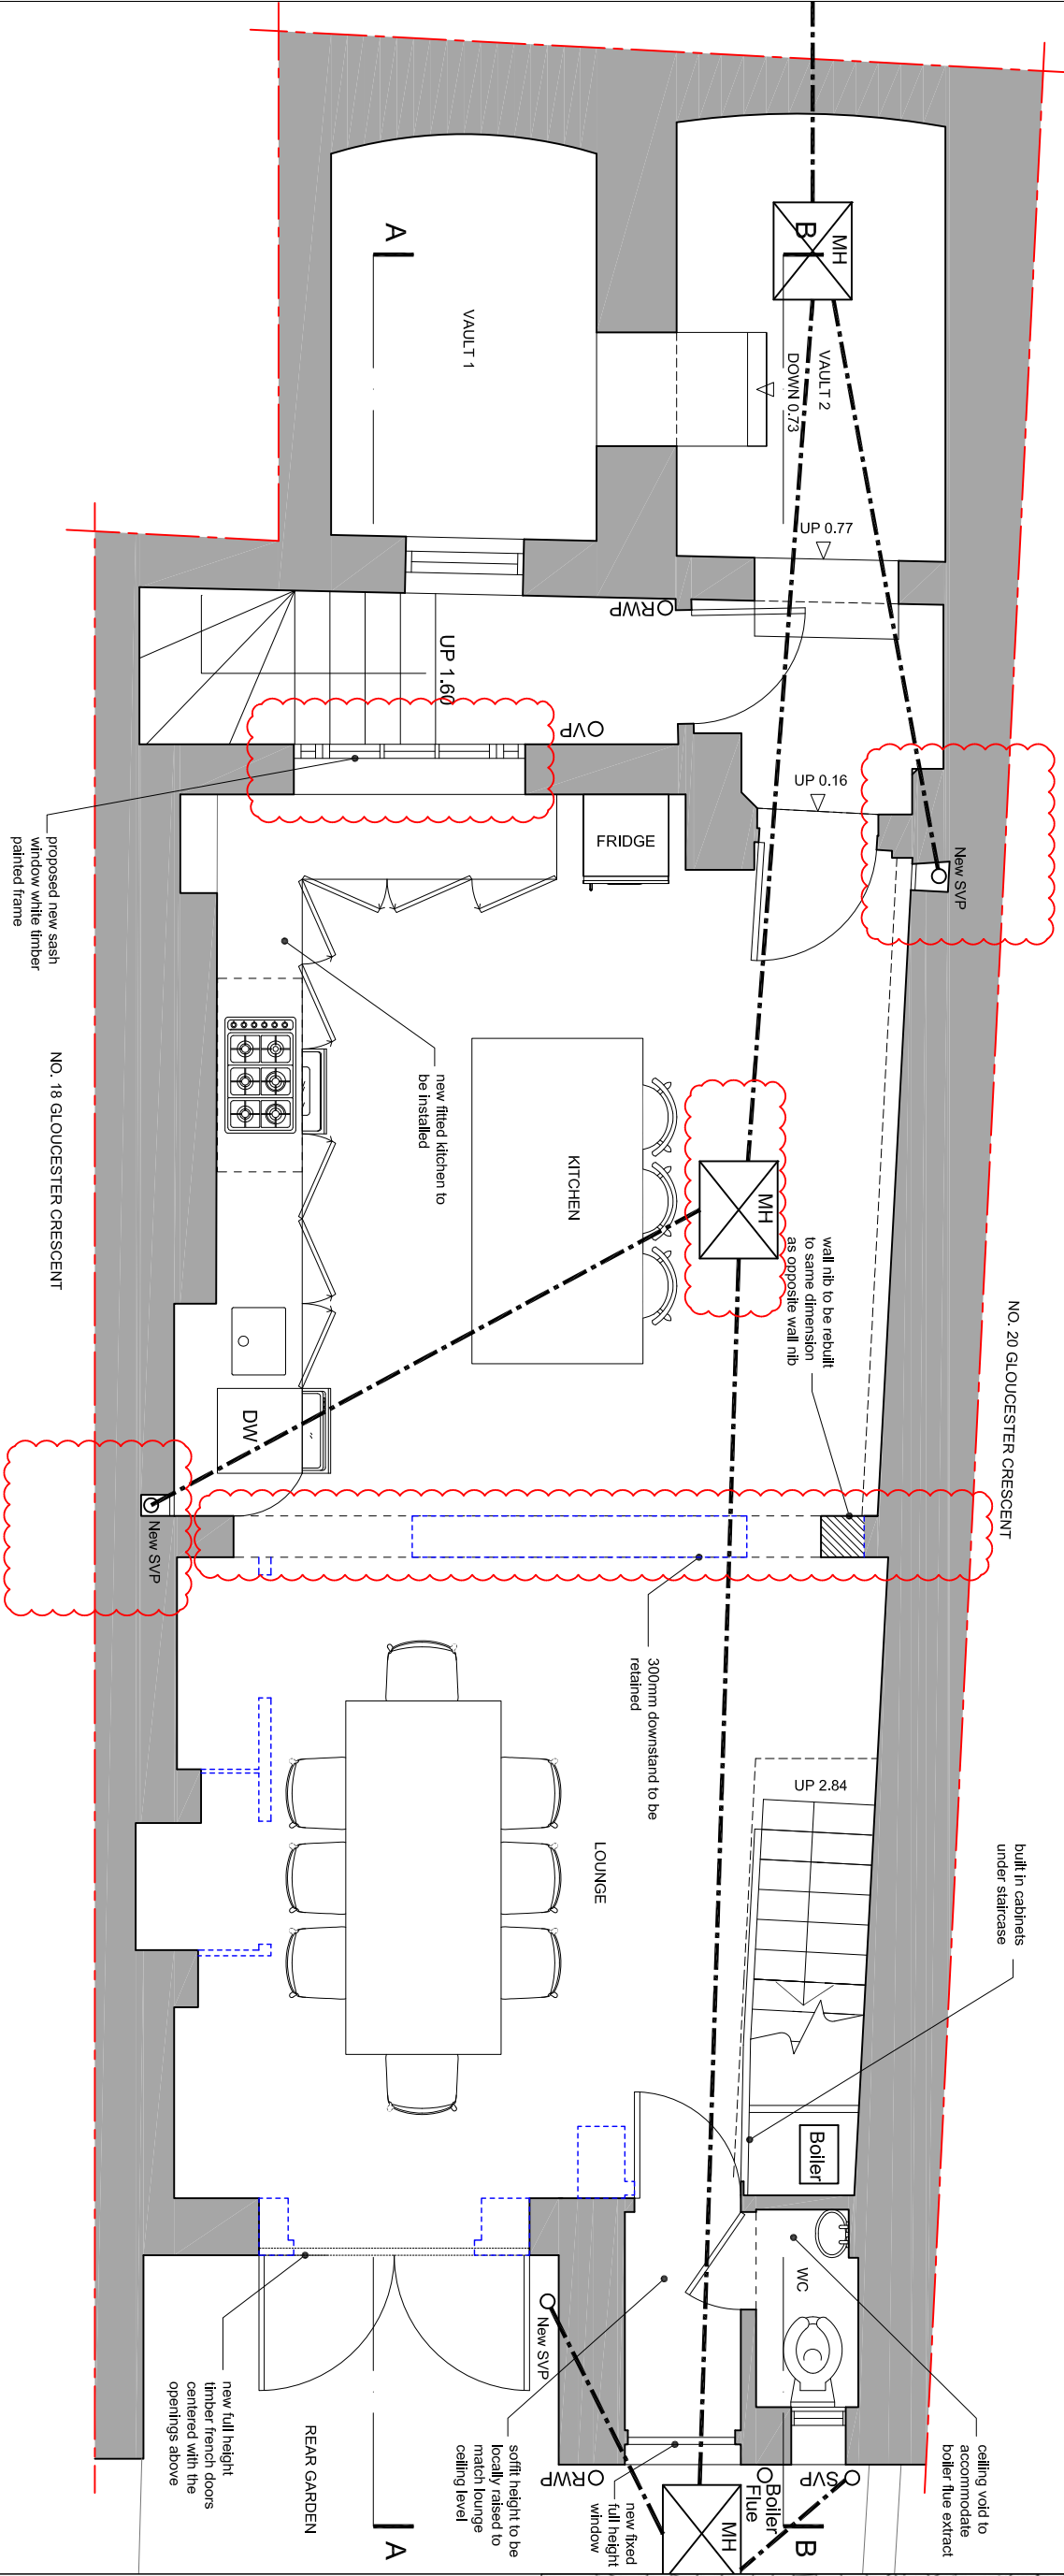

0 2.5 5 m