

NOTES

JUB studio take no responsibility for any dimensions obtained by scaling from this drawing. If no dimension is shown the recipient must ascertain the dimension specifically from the Architect or by site measurement. Supplying this drawing in digital form is solely for convenience and no reliance may be placed on digital data. All data must be checked against hard copy. Dimensions must be checked on drawings and not on the model. No part of this drawing may be reproduced or used in any form without the prior written consent of JUB studio. This drawing is copyright of JUB studio.

JUB studio

122 Church Walk, London, UK, N16 6DW  
www.jubstudio.com



LOCATION PLAN

KEY:

- INDICATES OUTLINE OF EXISTING ALTERED PARTITIONS
- INDICATES EXISTING PARTITIONS
- INDICATES PROPOSED PARTITIONS

A	Drainage revision, downstands revised	2015/05/25	AB
	Plotting	2015/02/20	AB

Rev	Description	Date	Dm	CHK
-----	-------------	------	----	-----

Purpose of Issue  
PLANNING

Project



19 GLOUCESTER CRESCENT  
LONDON  
NW1 7DS

Drawing Title

FIRST FLOOR PROPOSED

Scale	Drawn By	Revision
1:50@A3	AB	
Project No.	Drawing No.	

0043	A-GA-14	A
------	---------	---

 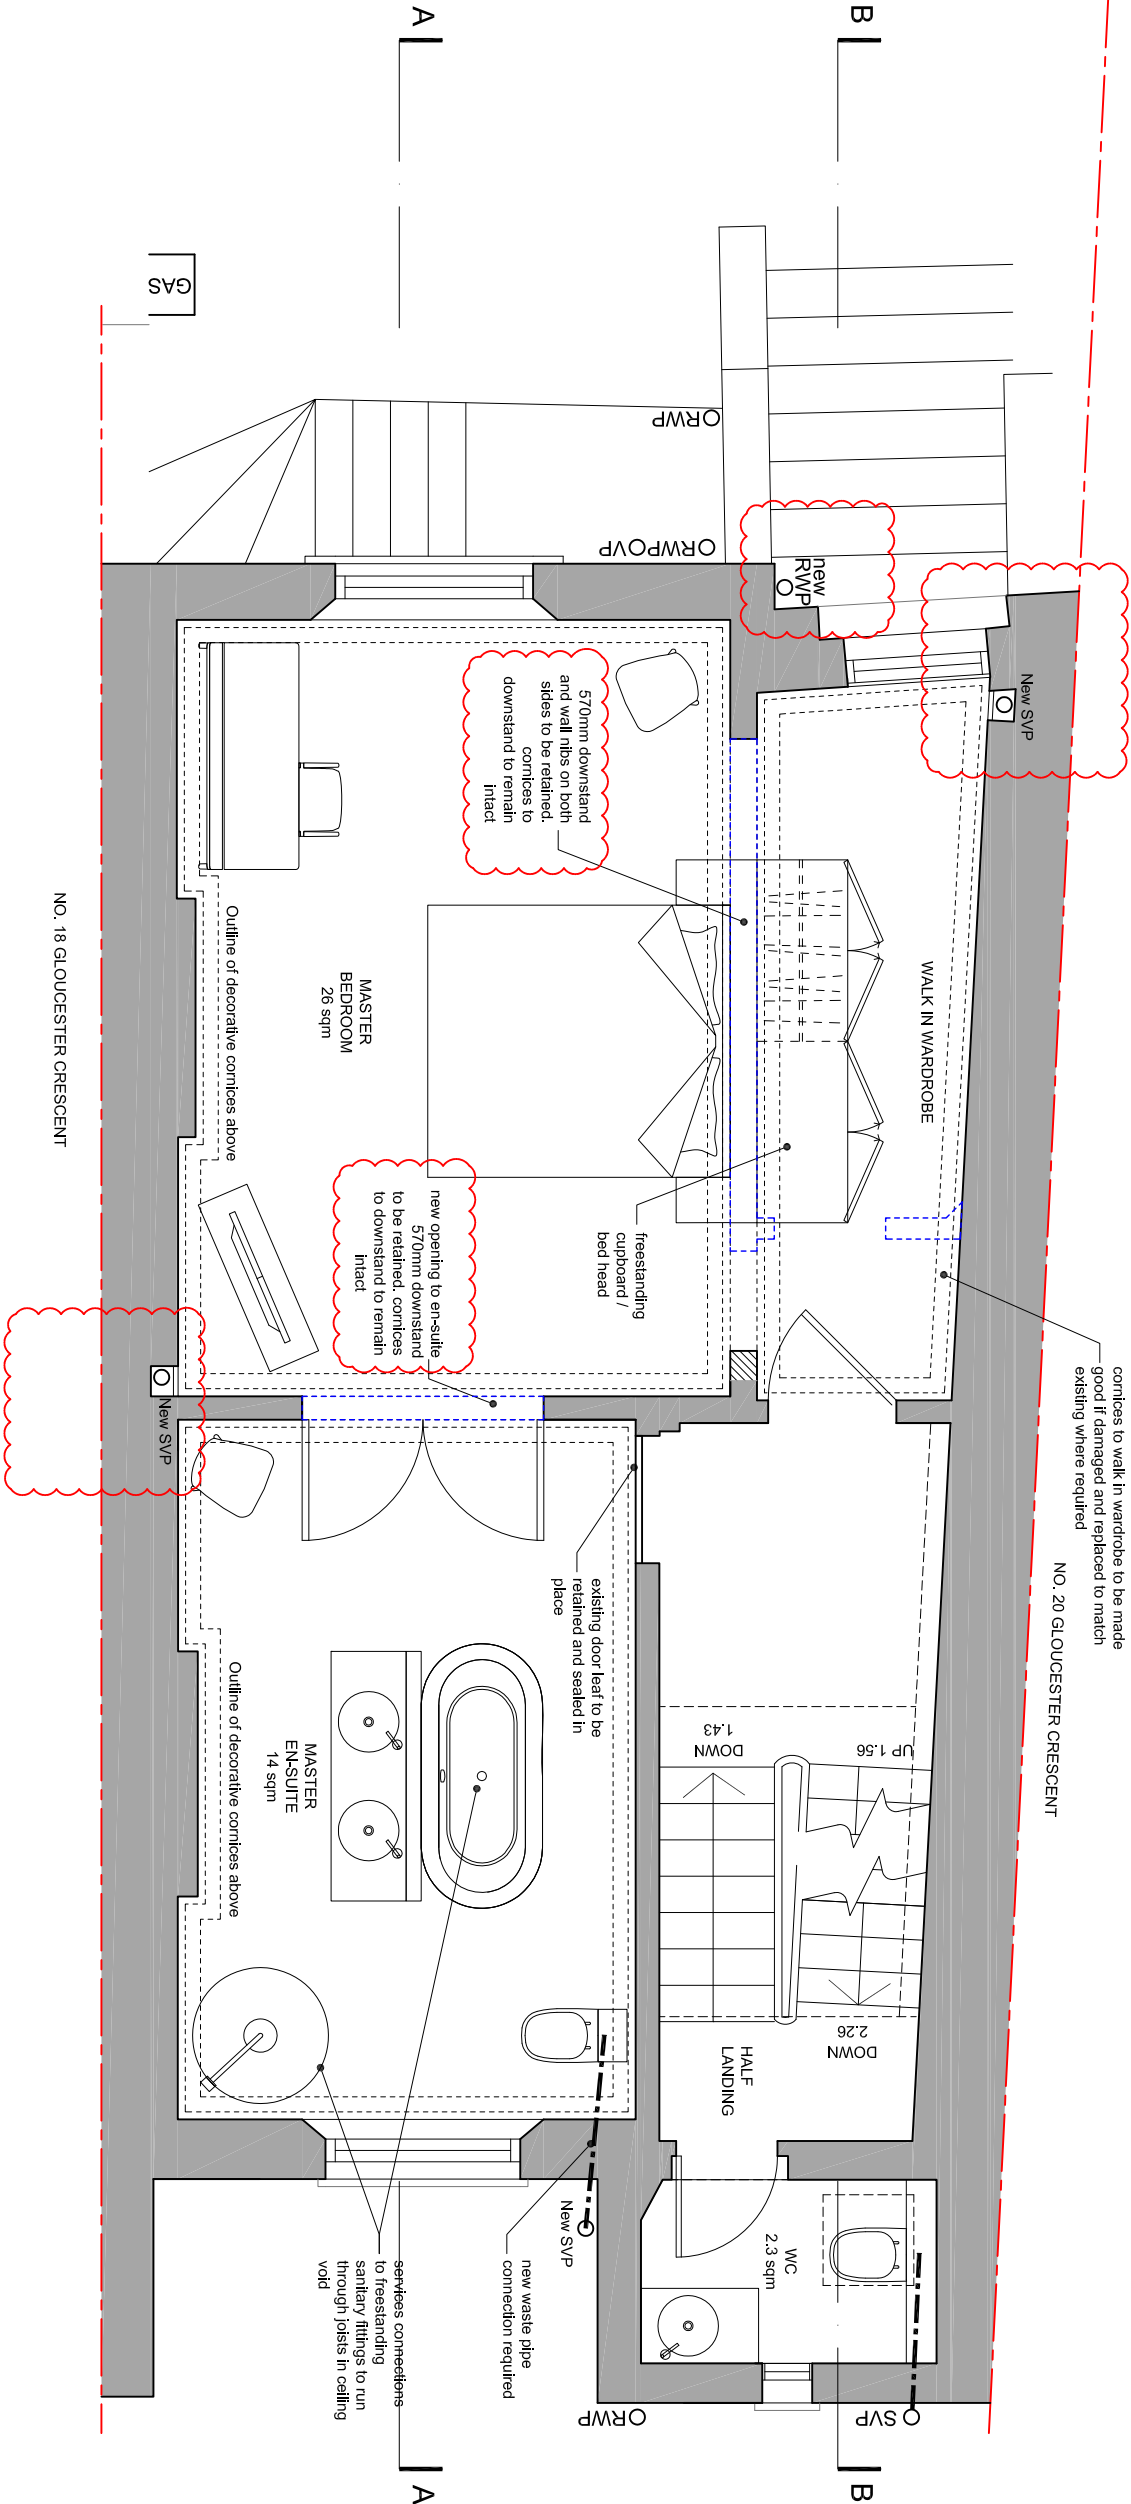

FIRST FLOOR PLAN PROPOSED

scale 1:50