

NOTES:

JUB studio take no responsibility for any dimensions obtained by scaling from this drawing. If no dimension is shown the recipient must ascertain the dimension specifically from the Architect or by site measurement. Supplying this drawing in digital form is solely for convenience and no reliance may be placed on digital data. All data must be checked against hard copy. Dimensions must be checked on site and not necessarily used as to the Architect immediately. This drawing is copyright of JUB studio.

JUB studio

122 Church Walk, London, UK, N16 6DW

www.jubstudio.com



LOCATION PLAN

KEY:

- INDICATES OUTLINE OF EXISTING ALTERED PARTITIONS
- INDICATES EXISTING PARTITIONS
- INDICATES PROPOSED PARTITIONS

A	Drainage revision, door refitted	2015/05/25	AB
	Plotting	2015/02/20	AB
Rev	Description	Date	Dm Chk

Purpose of Issue
PLANNING


Project

19 GLOUCESTER CRESCENT
LONDON
NW1 7DS

Drawing Title

SECOND FLOOR PLAN PROPOSED

Scale Drawn By
1:50@A3 AB
Project No. Drawing No. Revision
0043 A-GA-15 A

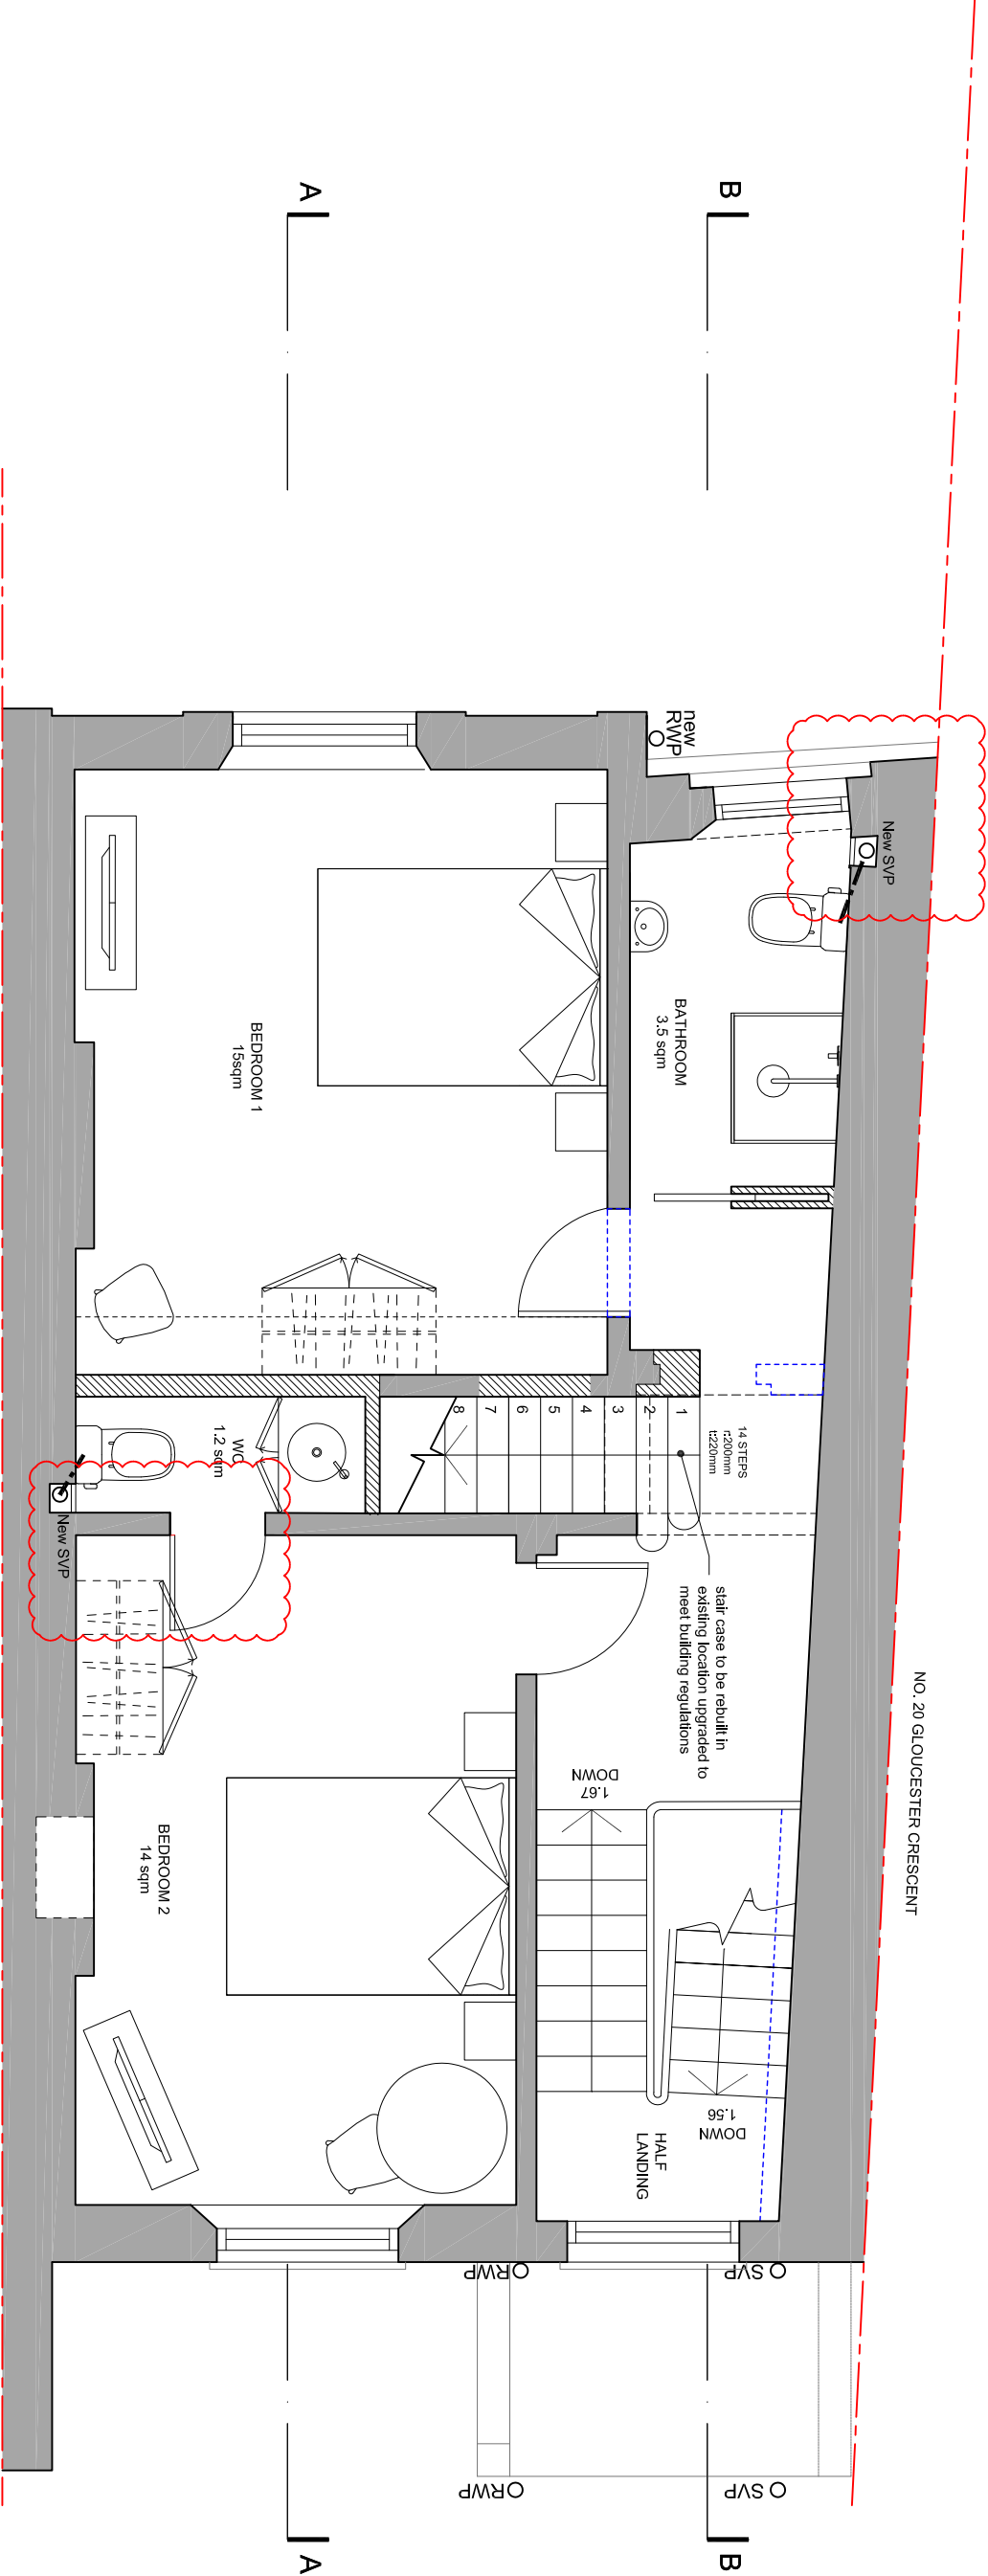

A

B

A

B

SECOND FLOOR PLAN PROPOSED

scale 1:50

