

NOTES

JUB studio takes no responsibility for any dimensions obtained by scaling from this drawing. If no dimension is shown the recipient must ascertain the dimension specifically from the Architect or by site measurement. Supplying this drawing in digital form is solely for convenience and no reliance may be placed on digital data. All data must be checked against hard copy. Dimensions must be checked on site and not assumed to be correct. No part of this drawing may be reproduced or used in any form without the prior written permission of JUB studio. This drawing is copyright of JUB studio.

JUB studio

122 Church Walk, London, UK, N16 6DW
www.jubstudio.com



LOCATION PLAN

KEY:

- INDICATES OUTLINE OF EXISTING ALTERED PARTITIONS
- INDICATES EXISTING PARTITIONS
- INDICATES PROPOSED PARTITIONS

C	Door revised	20150710	AB
B	Drainage revisions, door revised	20150525	AB
A	Door and door revised	20150421	AB
Planning		20150220	AB
Rev	Description	Date	Dm Chk

Purpose of Issue
PLANNING



Project

19 GLOUCESTER CRESCENT
LONDON
NW1 7DS

Drawing Title

THIRD FLOOR PLAN PROPOSED

Scale Drawn By
1:50@A3 AB
Project No. Drawing No. Revision
0043 A-GA-16 C

 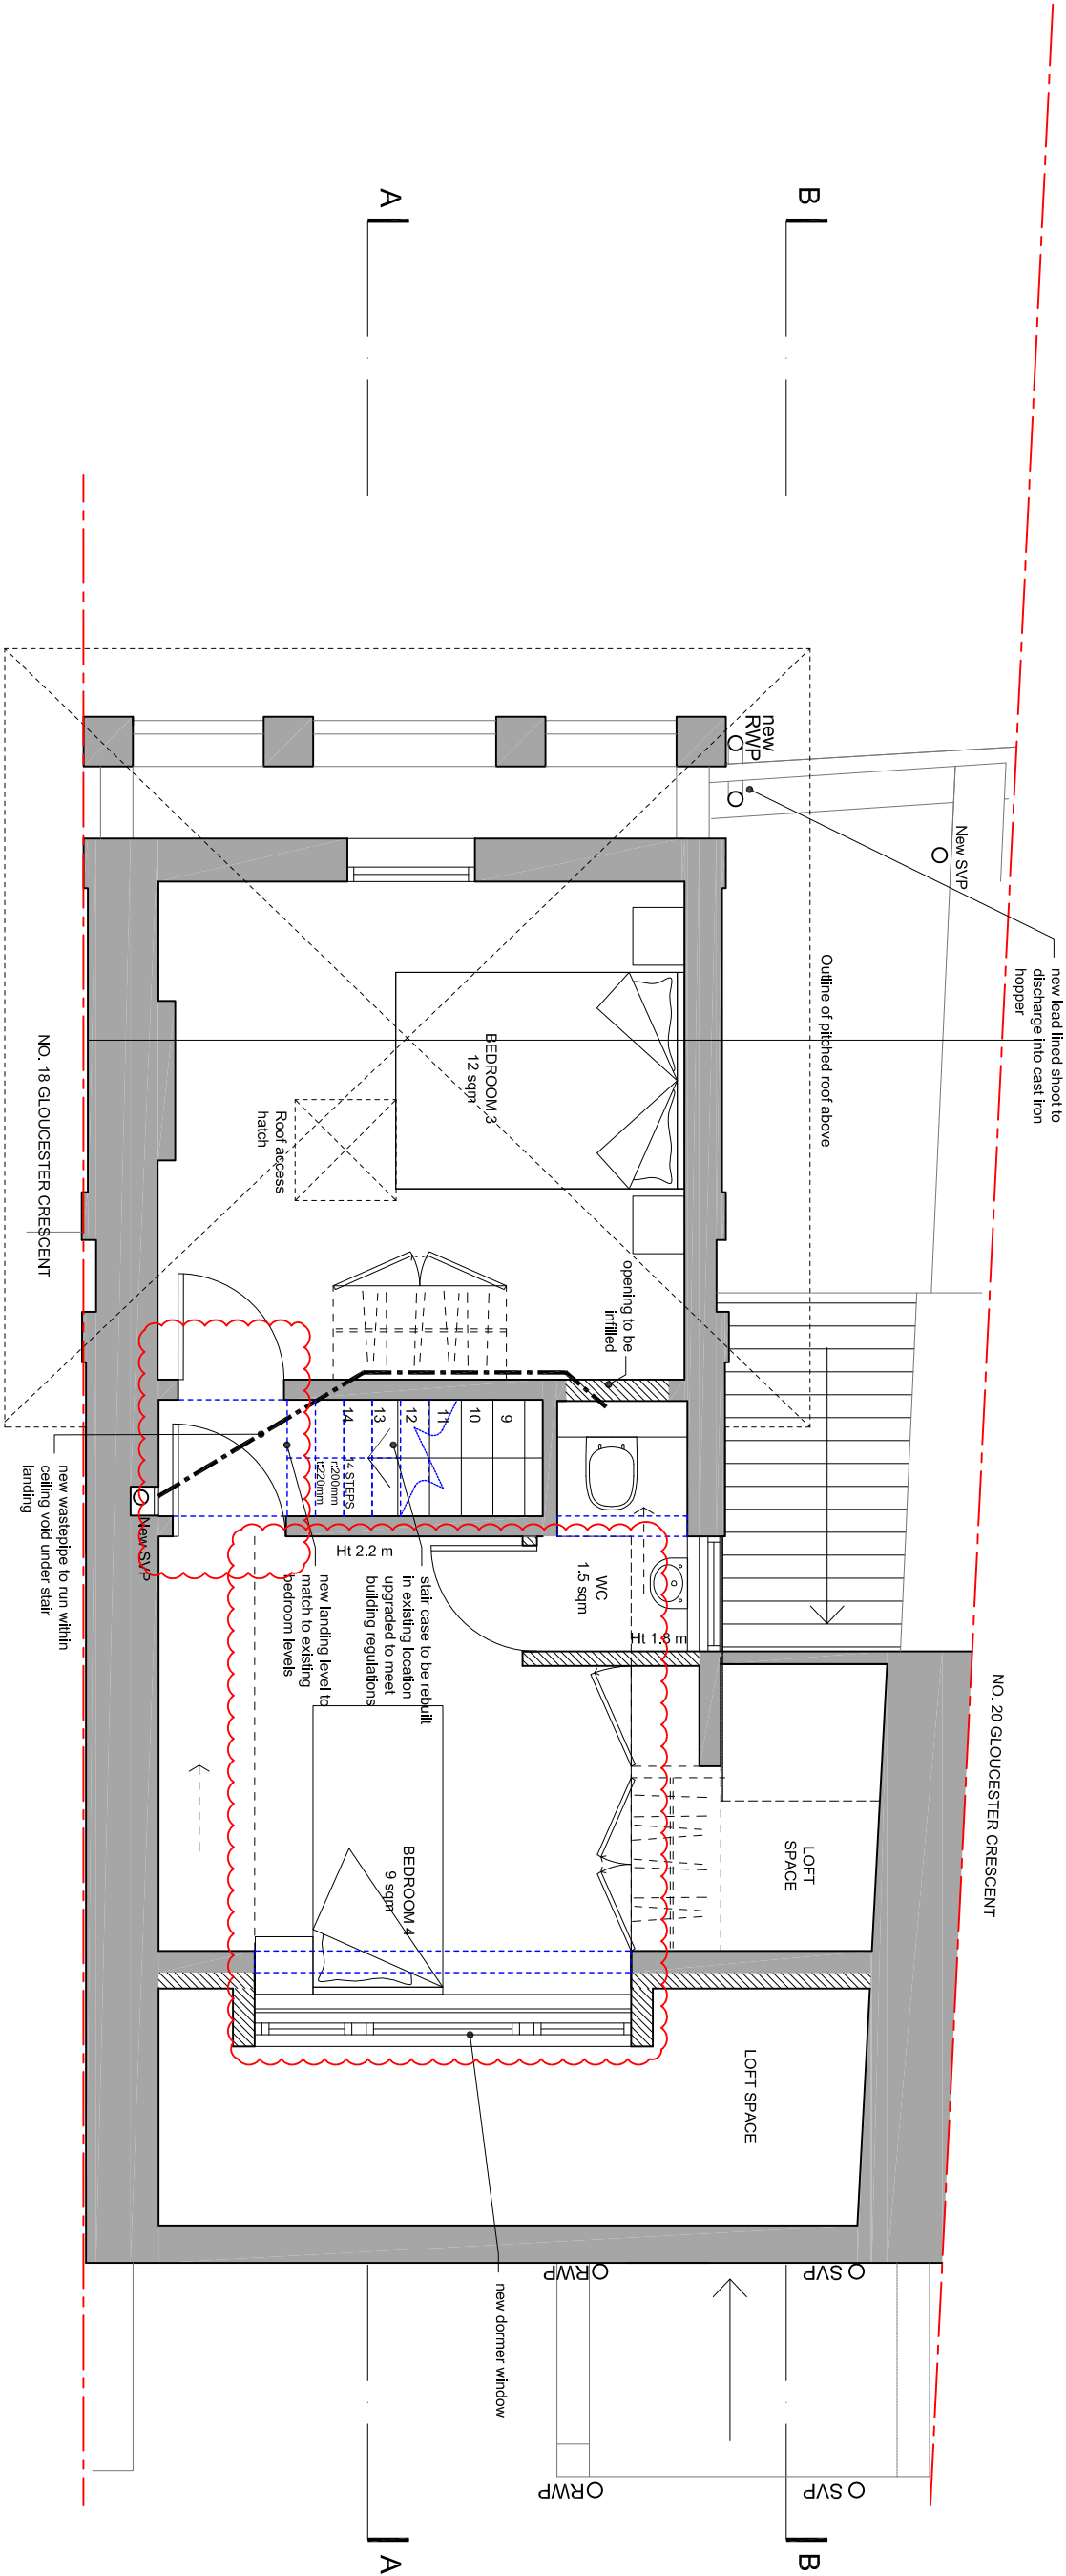

THIRD FLOOR PLAN PROPOSED
scale 1:50