

NOTES

JUB studio takes no responsibility for any dimensions obtained by scaling from this drawing. If no dimension is shown the recipient must ascertain the dimension specifically from the Architect or by site measurement. Supplying this drawing in digital form is solely for convenience and no reliance may be placed on digital data. All data must be checked against hard copy. Dimensions must be checked on hard copy and not by scaling. No responsibility is accepted for any errors. This drawing is copyright of JUB studio.

JUB studio

122 Church Walk, London, UK, N16 6DW
www.jubstudio.com



LOCATION PLAN

KEY:

- INDICATES OUTLINE OF EXISTING ALTERED PARTITIONS
- INDICATES EXISTING PARTITIONS
- INDICATES PROPOSED PARTITIONS

B	Owner issued	20150710	AB
A	Design revisions	20150625	AB
	Planning	20150220	AB
Rev	Description	Date	Dm Chk

Purpose of Issue
PLANNING

Project

19 GLOUCESTER CRESCENT
LONDON
NW1 7DS



Drawing Title

ROOF PLAN PROPOSED

Scale Drawn By
1:50@A3 AB
Project No. Drawing No.
0043 A-GA-17 Revision
B

A

B

 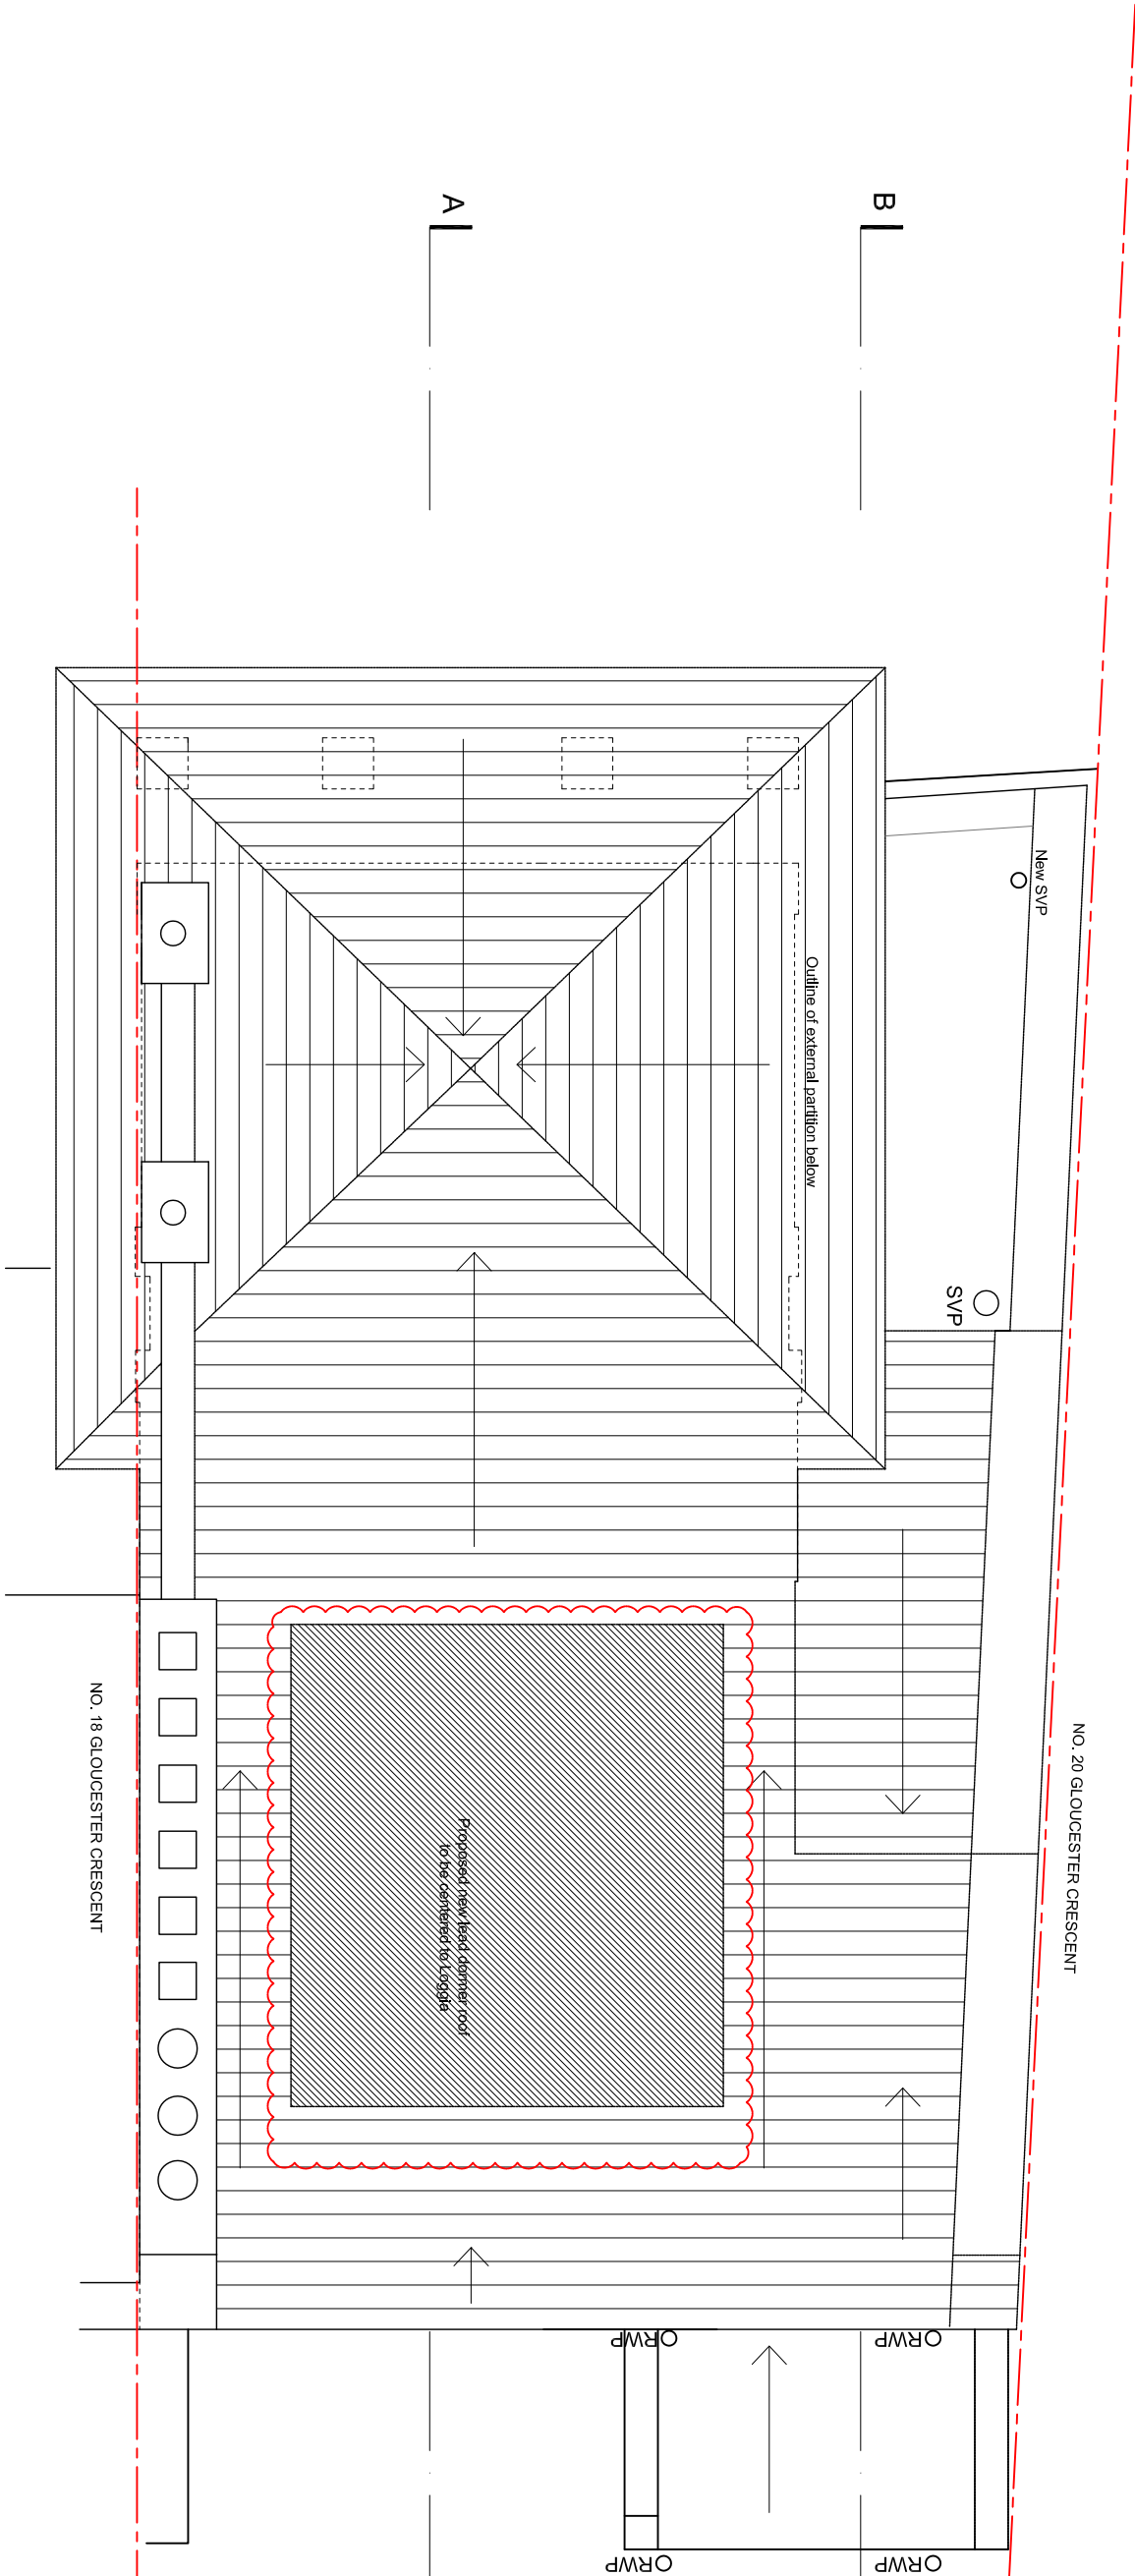

0 2.5 5 m

ROOF PLAN PROPOSED
scale 1:50