

NOTES

JUB studio takes no responsibility for any dimensions obtained by scaling from this drawing. If no dimension is shown the recipient must ascertain the dimension specifically from the Architect or by site measurement. Supplying this drawing in digital form is solely for convenience and no reliance may be placed on digital data. All data must be checked against hard copy. Dimensions must be checked on site and not assumed to be correct. No responsibility is accepted on the part of JUB studio for any errors or omissions. The drawing is copyright of JUB studio.

JUB studio

122 Church Walk, London, UK, N16 6DW  
www.jubstudio.com



LOCATION PLAN

KEY:

- INDICATES OUTLINE OF EXISTING ALTERED PARTITIONS
- INDICATES EXISTING PARTITIONS
- INDICATES PROPOSED PARTITIONS

C	Owner revised	20150710	AB
B	Datagram revisions, window	20150525	AB
A	Owner and door revised	20150421	AB
Rev	Description	Date	Dm Chk

Purpose of Issue  
PLANNING


Project

19 GLOUCESTER CRESCENT  
LONDON  
NW1 7DS


Drawing Title

FRONT AND REAR ELEVATIONS PROPOSED

Scale	Drawn By	Revision
1:100@A3	AB	
Project No.	Drawing No.	
0043	A-GA-18	C

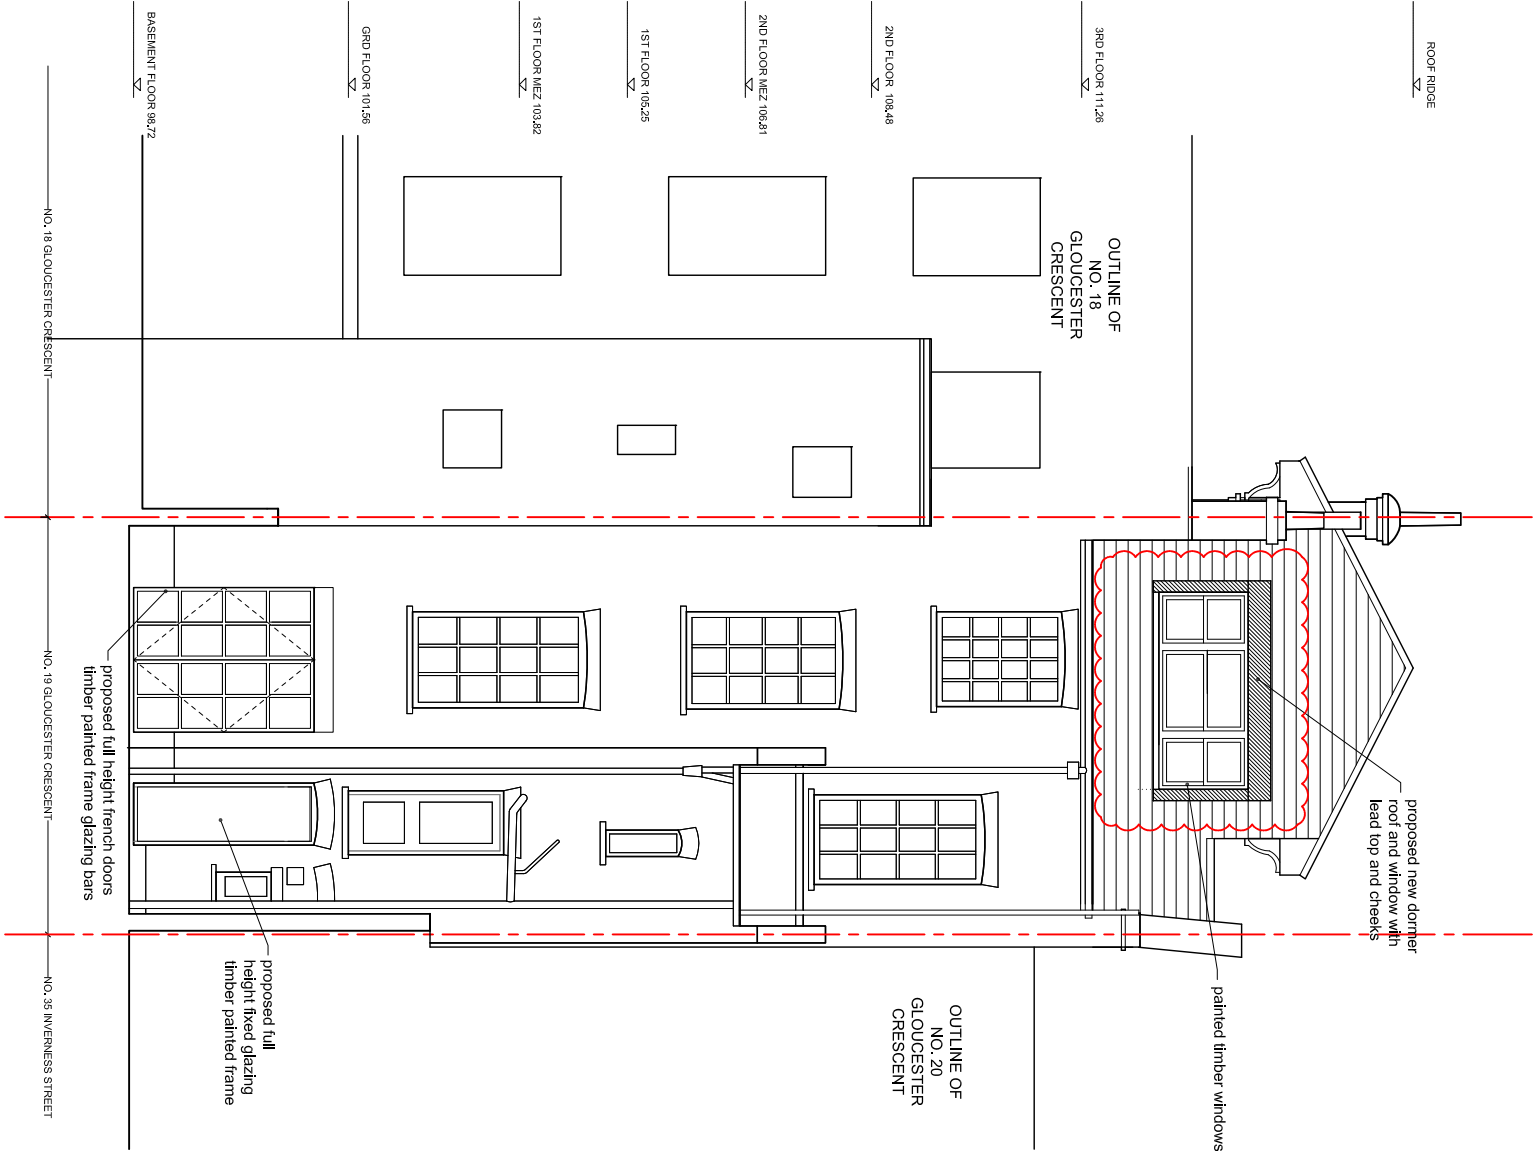

REAR ELEVATION PROPOSED  
scale 1:100

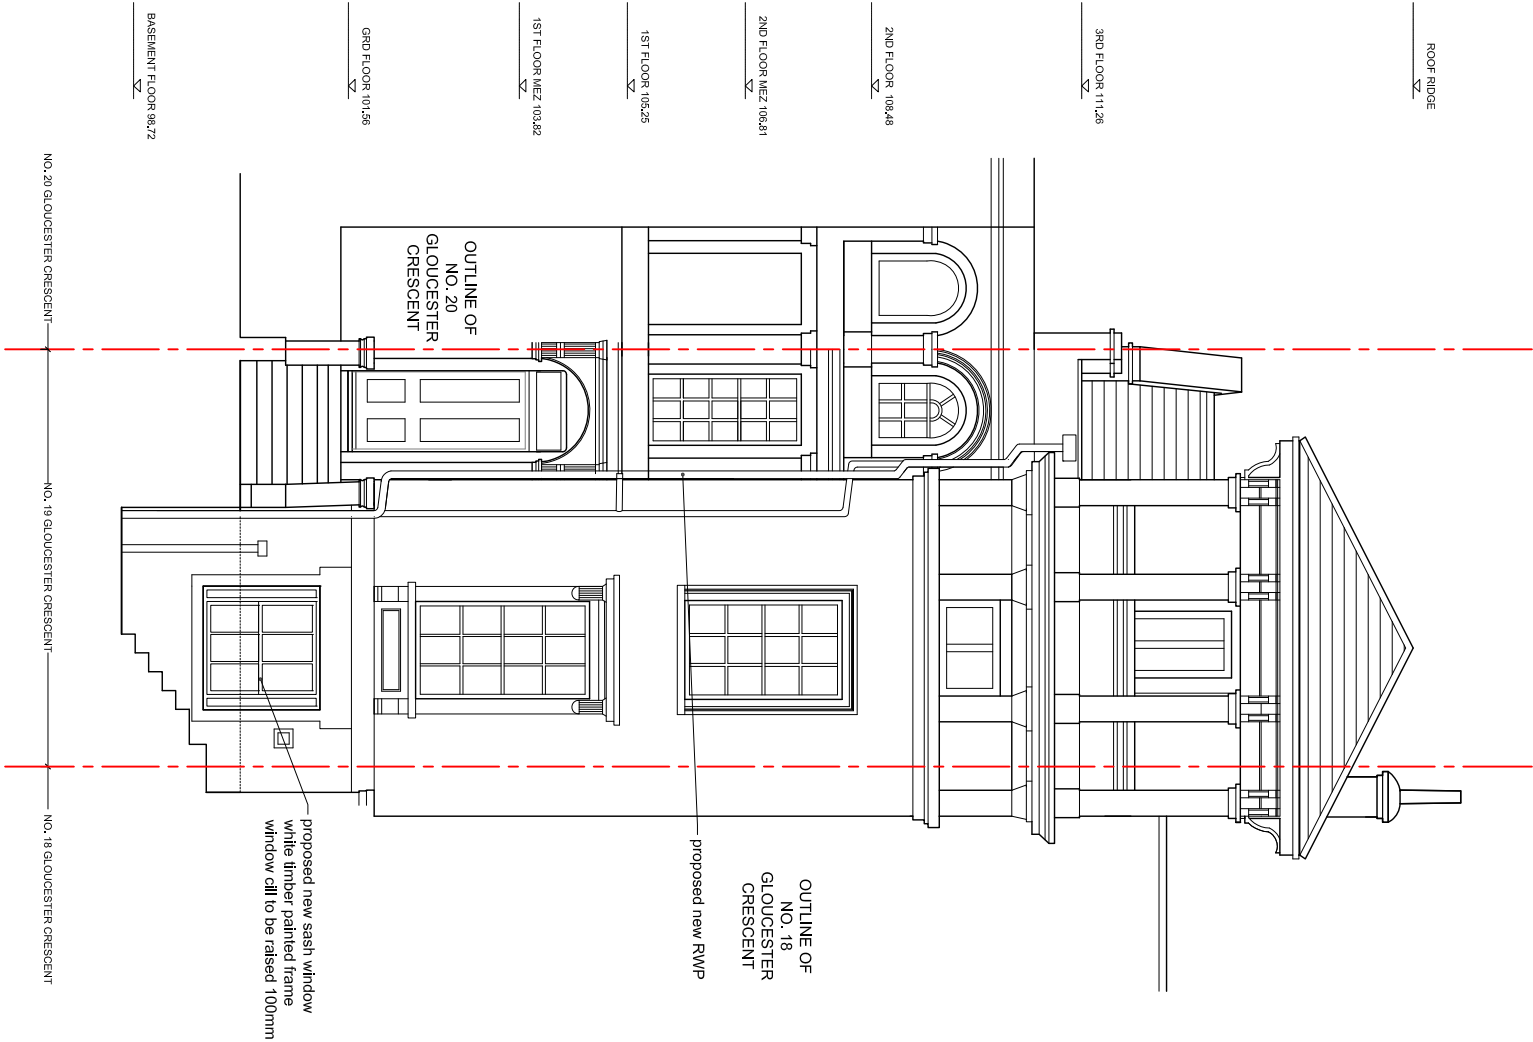

FRONT ELEVATION PROPOSED  
scale 1:100

0 5 10 m