





STREET ELEVATION AS PROPOSED



REAR ELEVATION AS PROPOSED

 

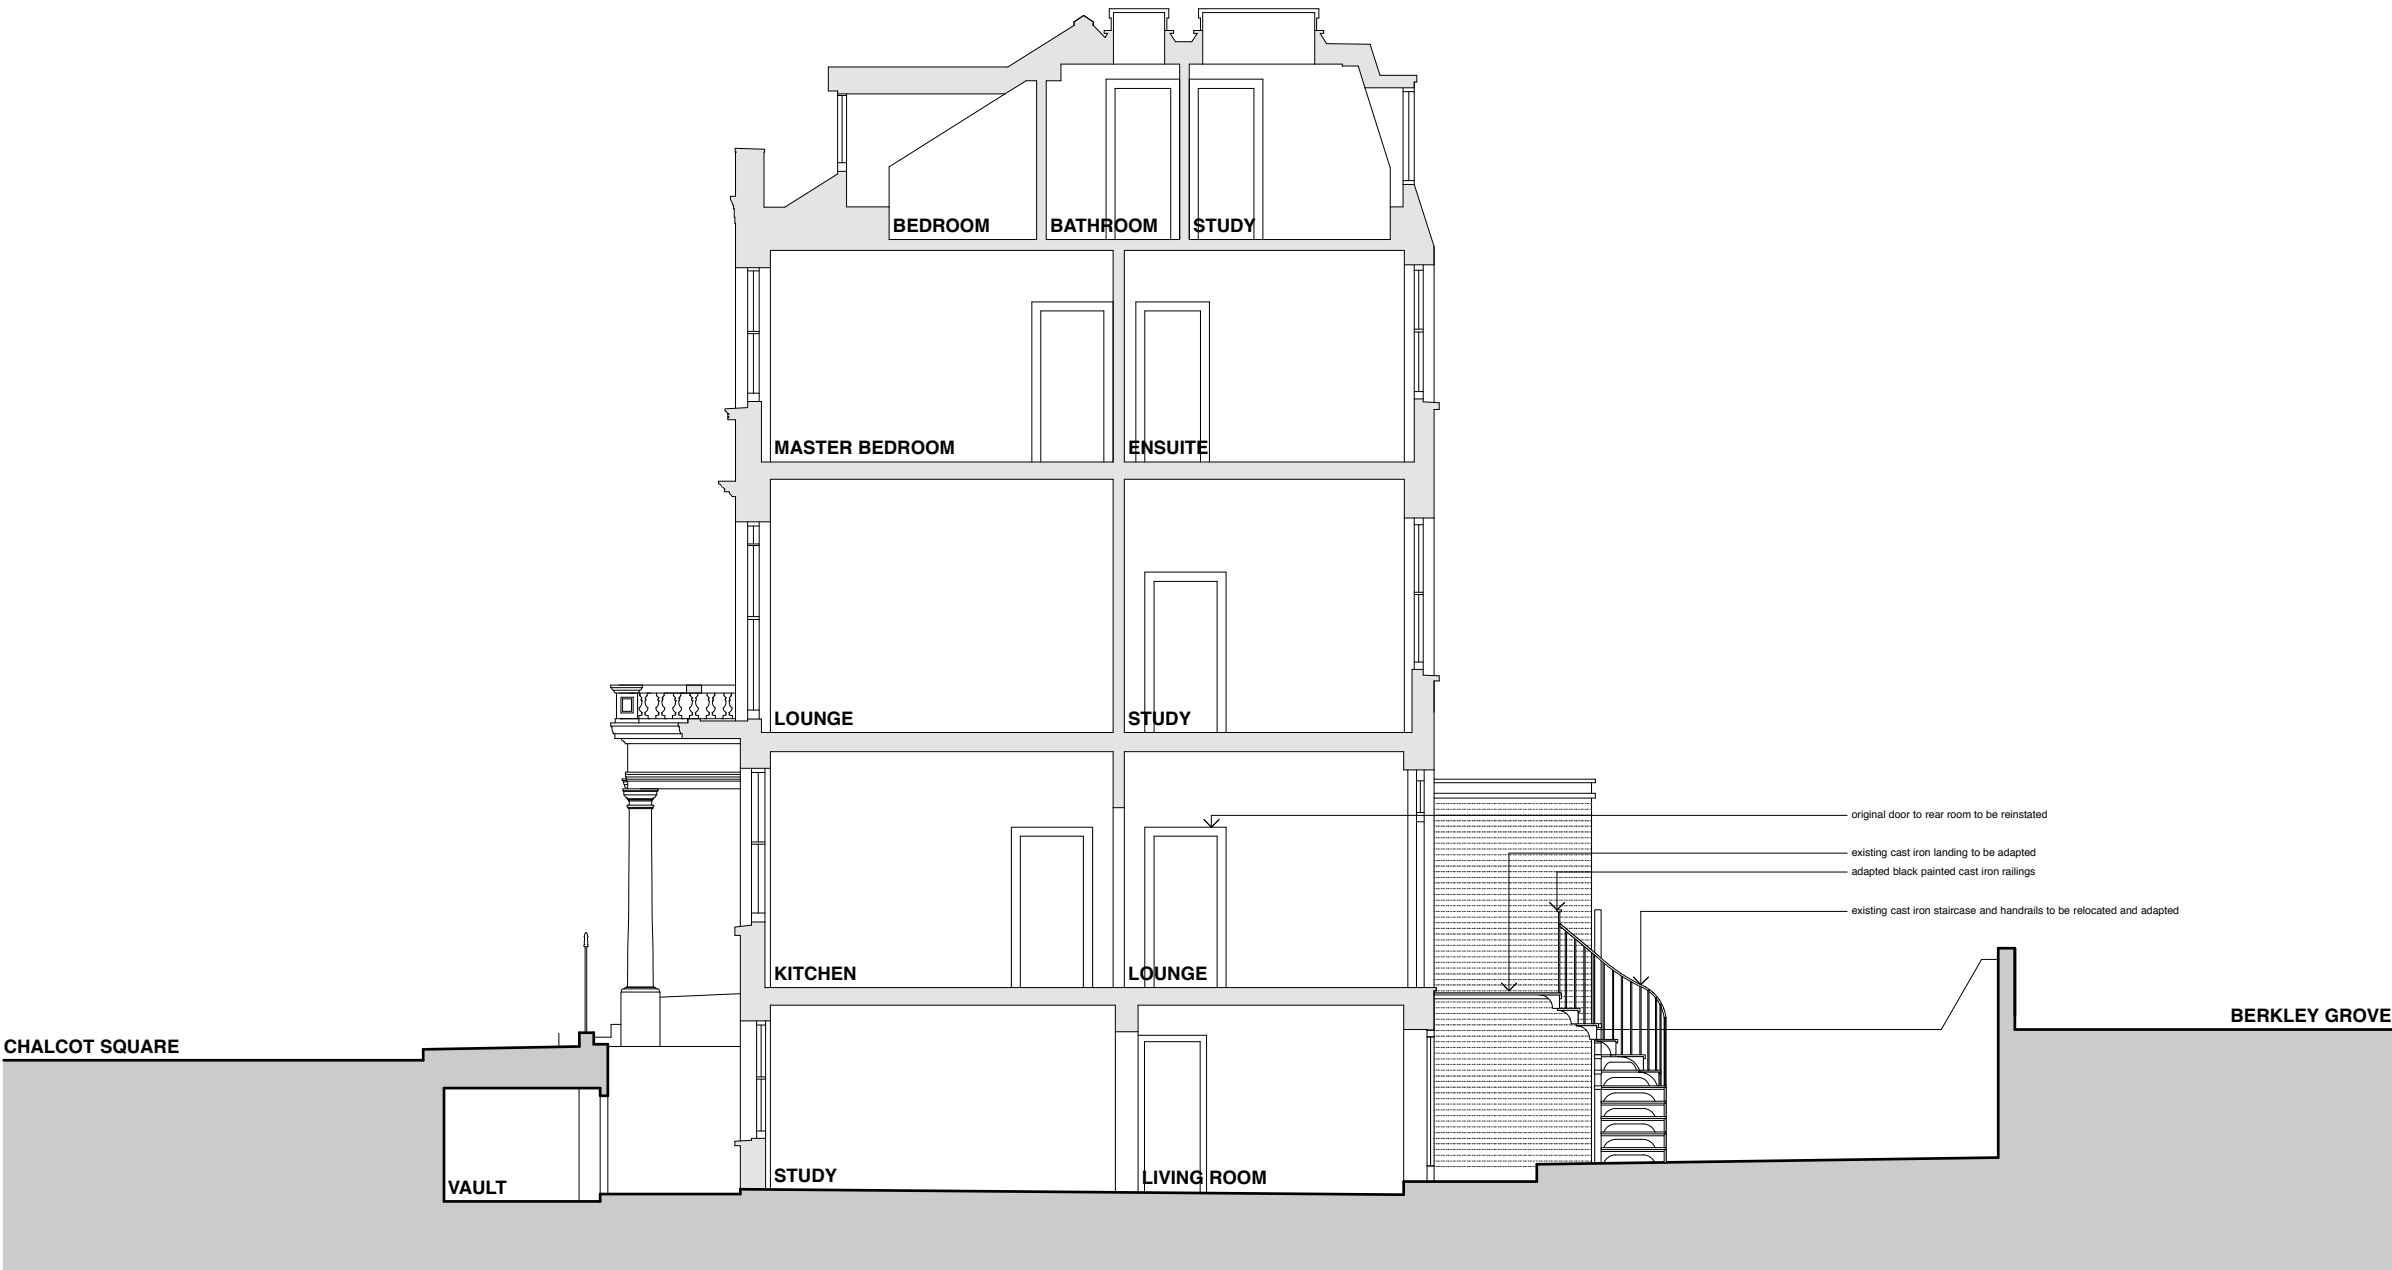


SECTION AA AS PROPOSED

If this drawing exceeds the quantities in any way the architects are to be informed before work is commenced.
Drawing to be read in conjunction with structural engineering drawings and specifications.

INFORMATION ISSUE

revision notes

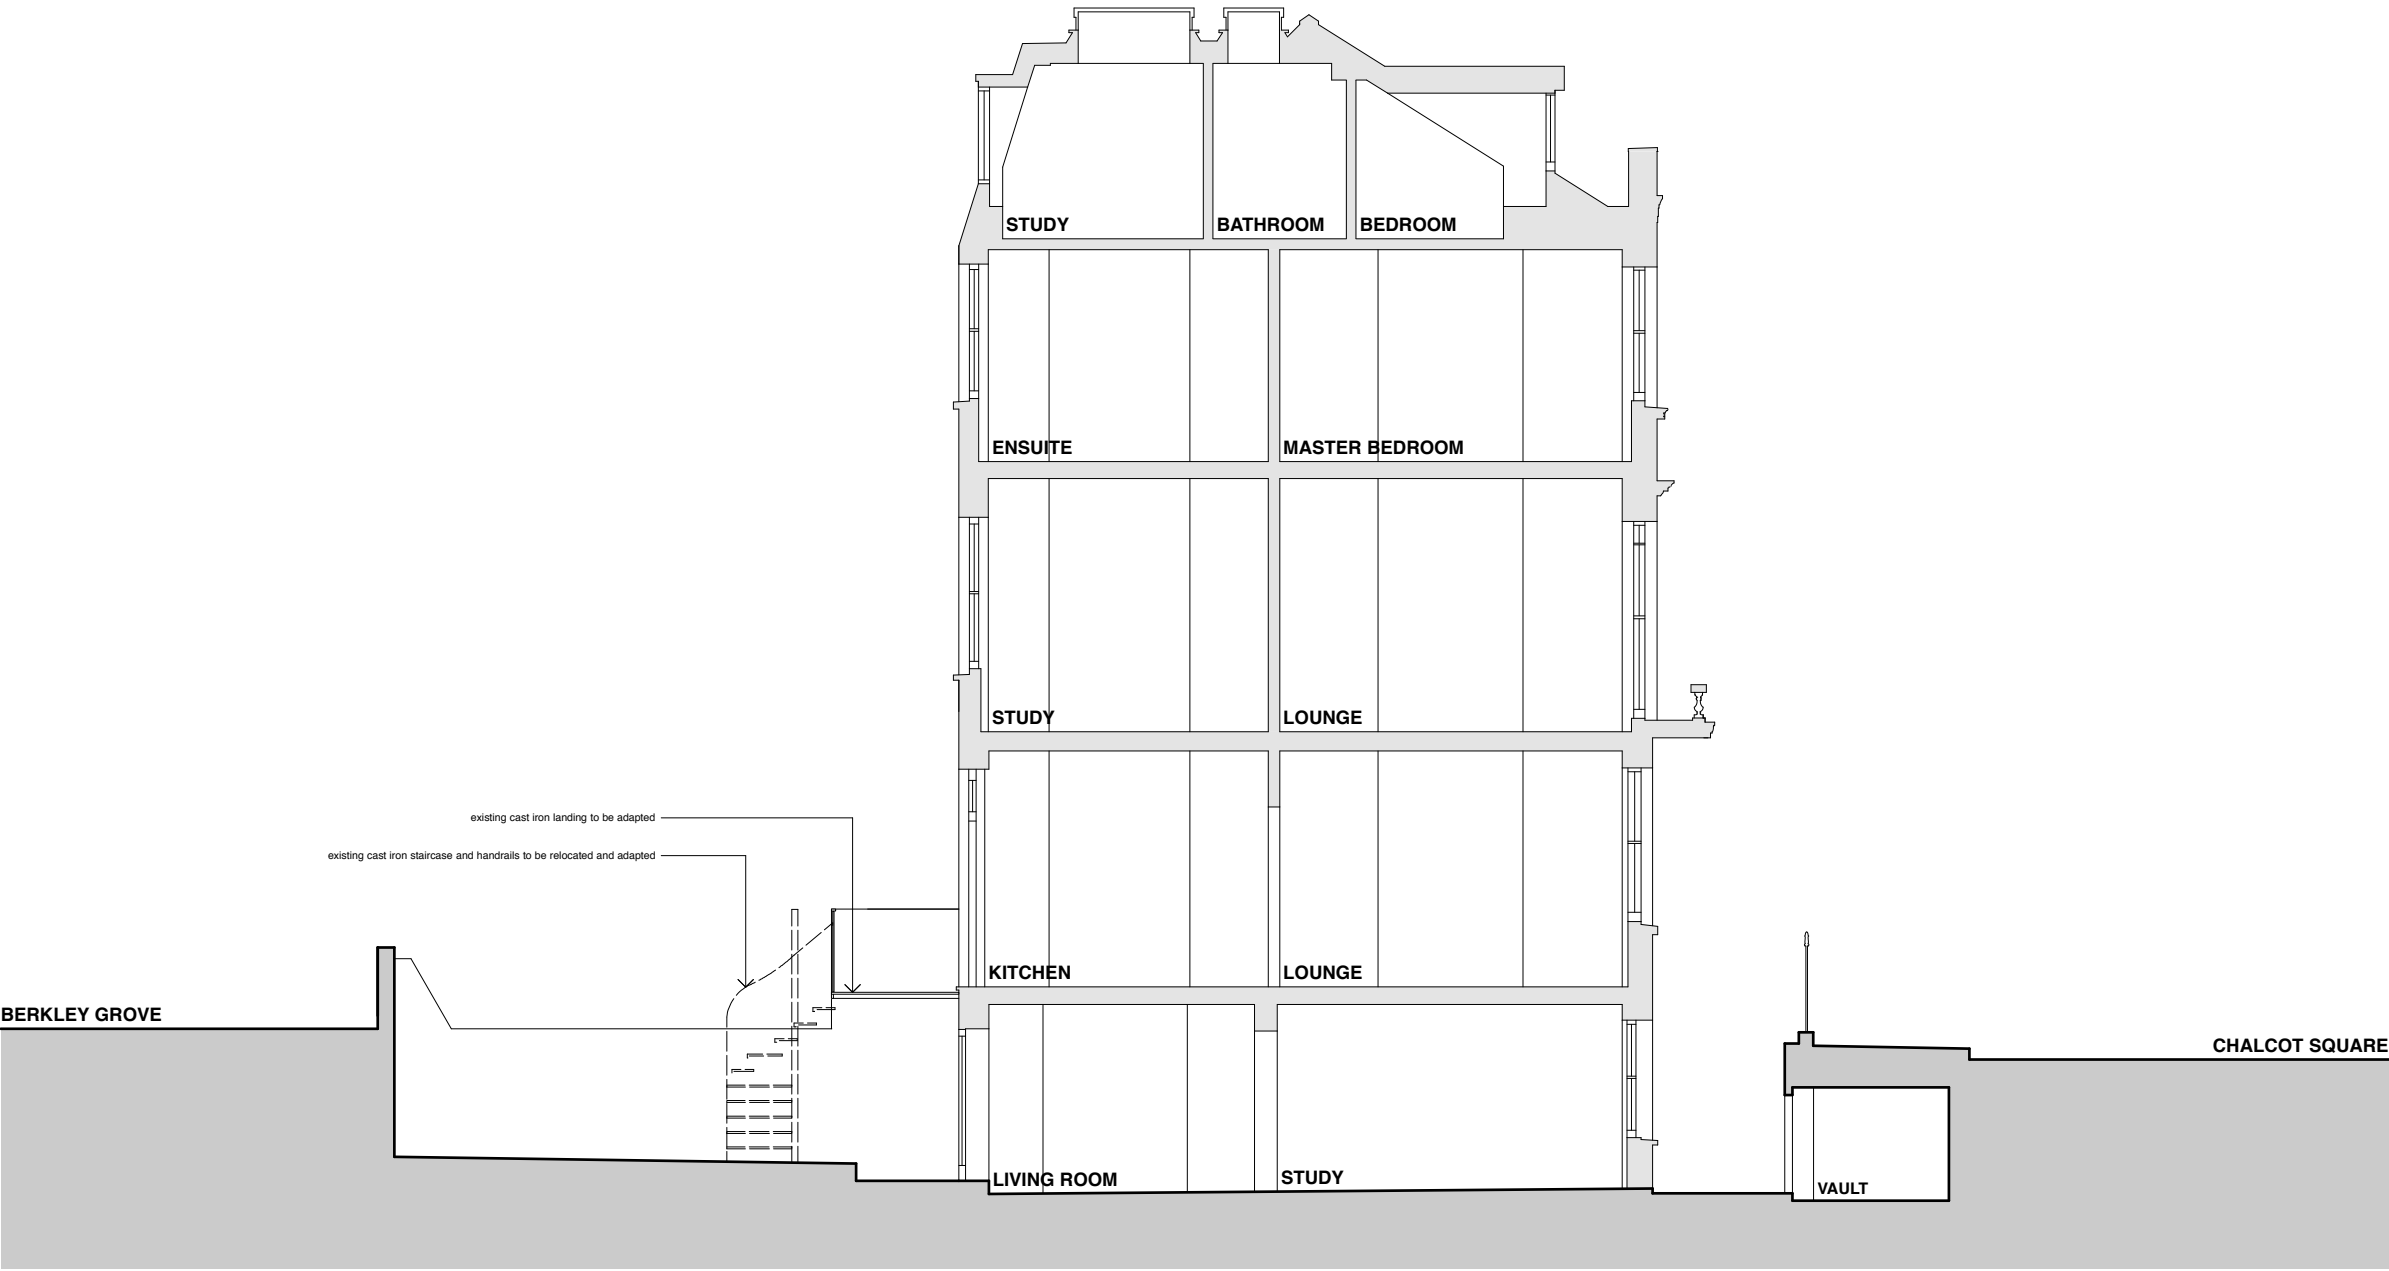

SECTION BB AS PROPOSED

If this drawing exceeds the quantities in any way the architect's fee to be increased before work is commenced.
Drawing to be read in conjunction with structural engineering drawings and specifications.

ARCHITECT

INFORMATION ISSUE

revision notes

syte

22-24 Berners Street London W1P 8TS T: 020 7754 8316 F: 020 7754 8301

Client

Lauren Child & Adrian Darbishire
project

31 Chalcot Square
London NW1 8YA
drawing title

Section BB
as Proposed

date	drawn by	revision
Aug 2014	JM	/
scale	checked by	drawing
1:50@A1	OB	231.311