




All areas have been measured from current drawings. They may vary because of (eg) survey, design development, construction tolerances, statutory requirements or re-definition of the areas to be measured

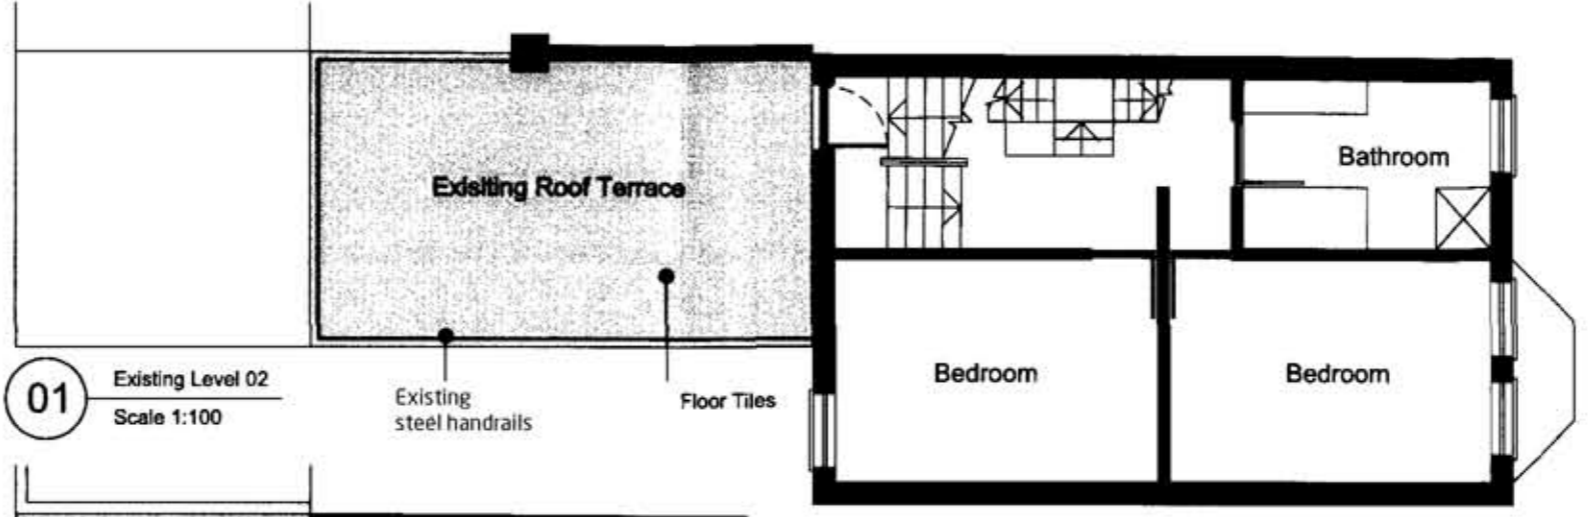


01 Existing Level 02
Scale 1:100

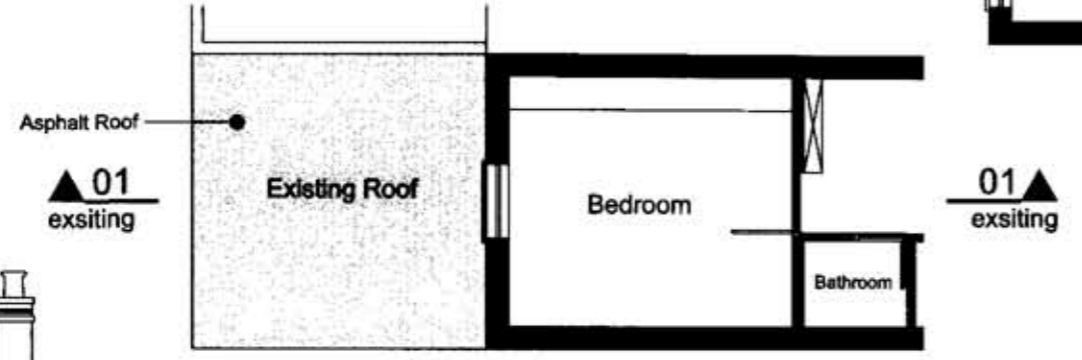

02 Existing Level 01
Scale 1:100

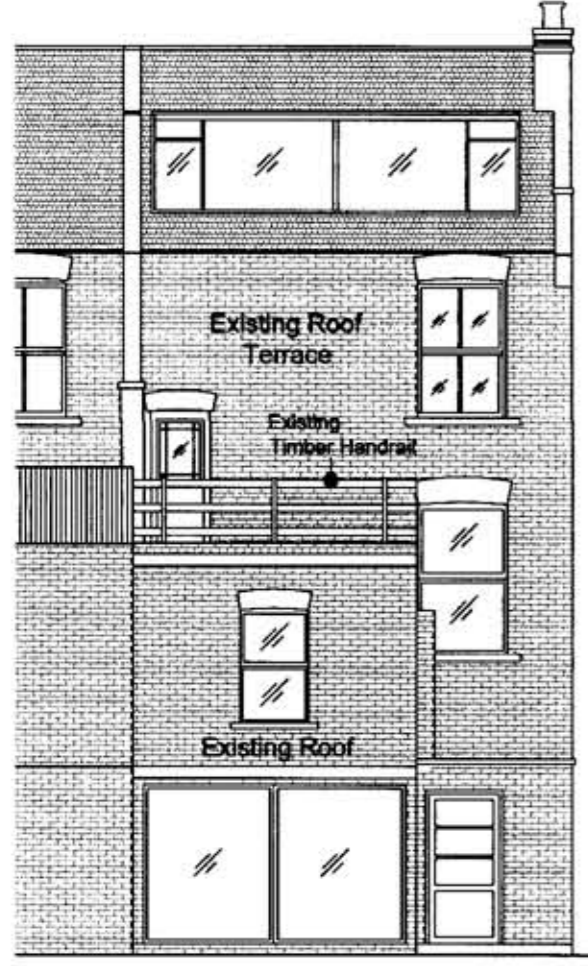

03 Existing Rear Elevation
Scale 1:100

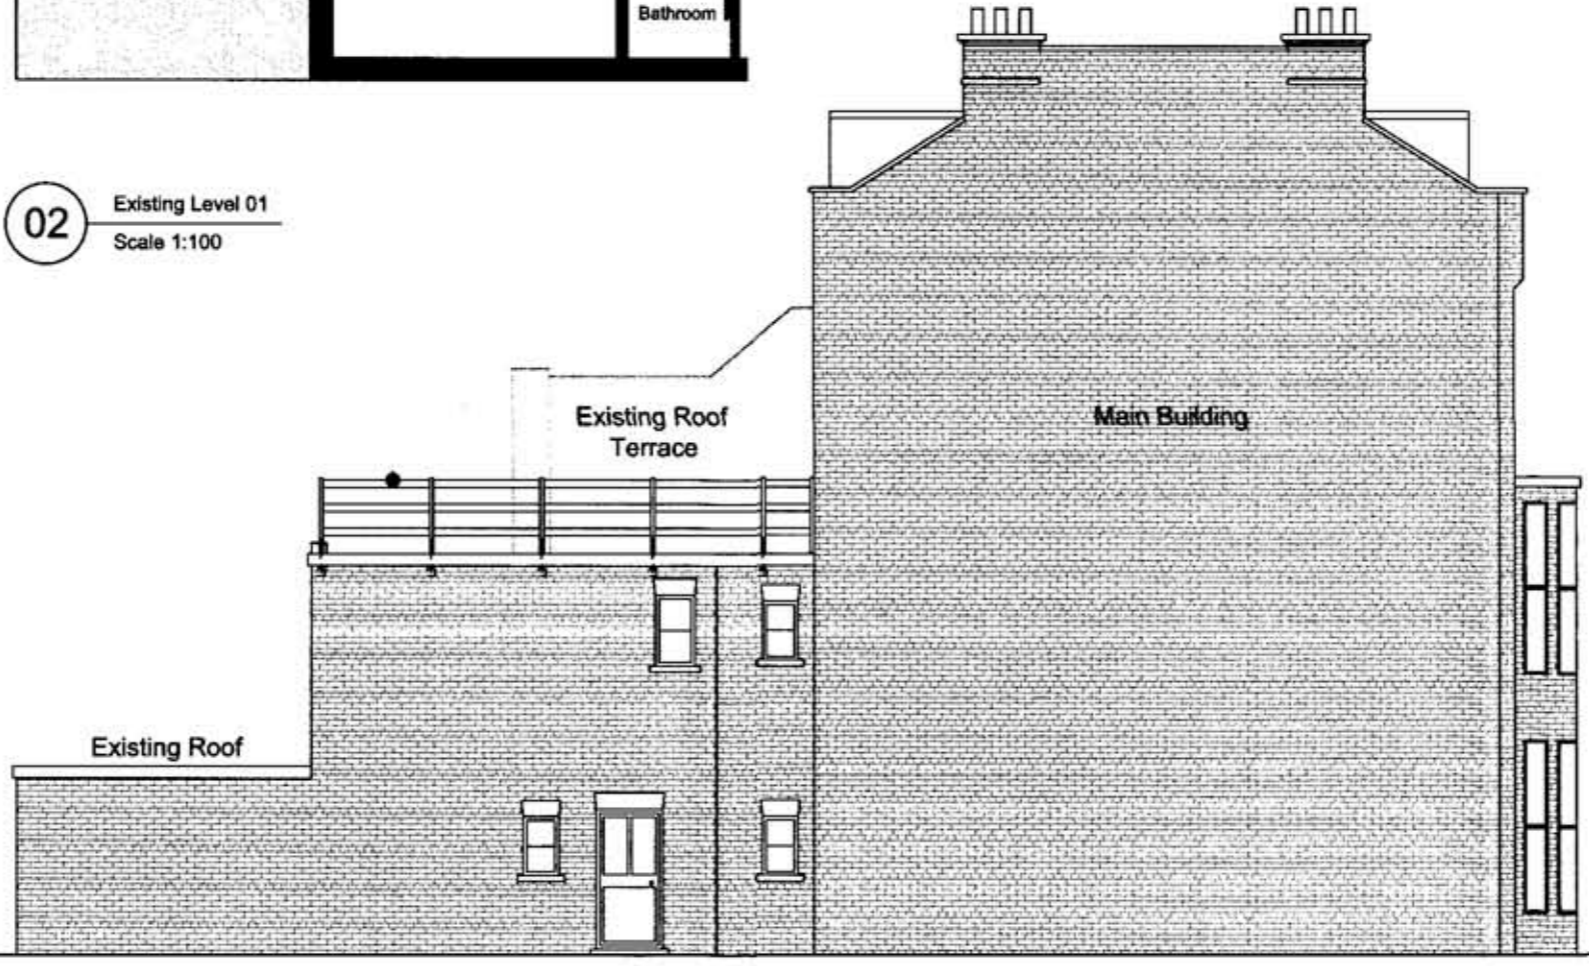

04 Existing Side Elevation
Scale 1:100

Issue	Date	By	Chk	Appd

Job Title
L1 Proposed Roof Terrace
L1 Rear Window to Door

First Floor Flat
102 Savernake Road
London
NW3 2JR

Scale at A3
1:100

Discipline
Architectural

Job No
00-001

Drawing Status
Planning

Drawing No
Existing Plans & Elevations

Issue