


A3      A      B      C      D      E      F      G

1  
2  
3  
4  
5  
6

All areas have been measured from current drawings. They may vary because of (eg) survey, design development, construction tolerances, statutory requirements or re-definition of the areas to be measured



F:\Savemake Road\DC\H\Sheet\Existing\_Sheet.dgn

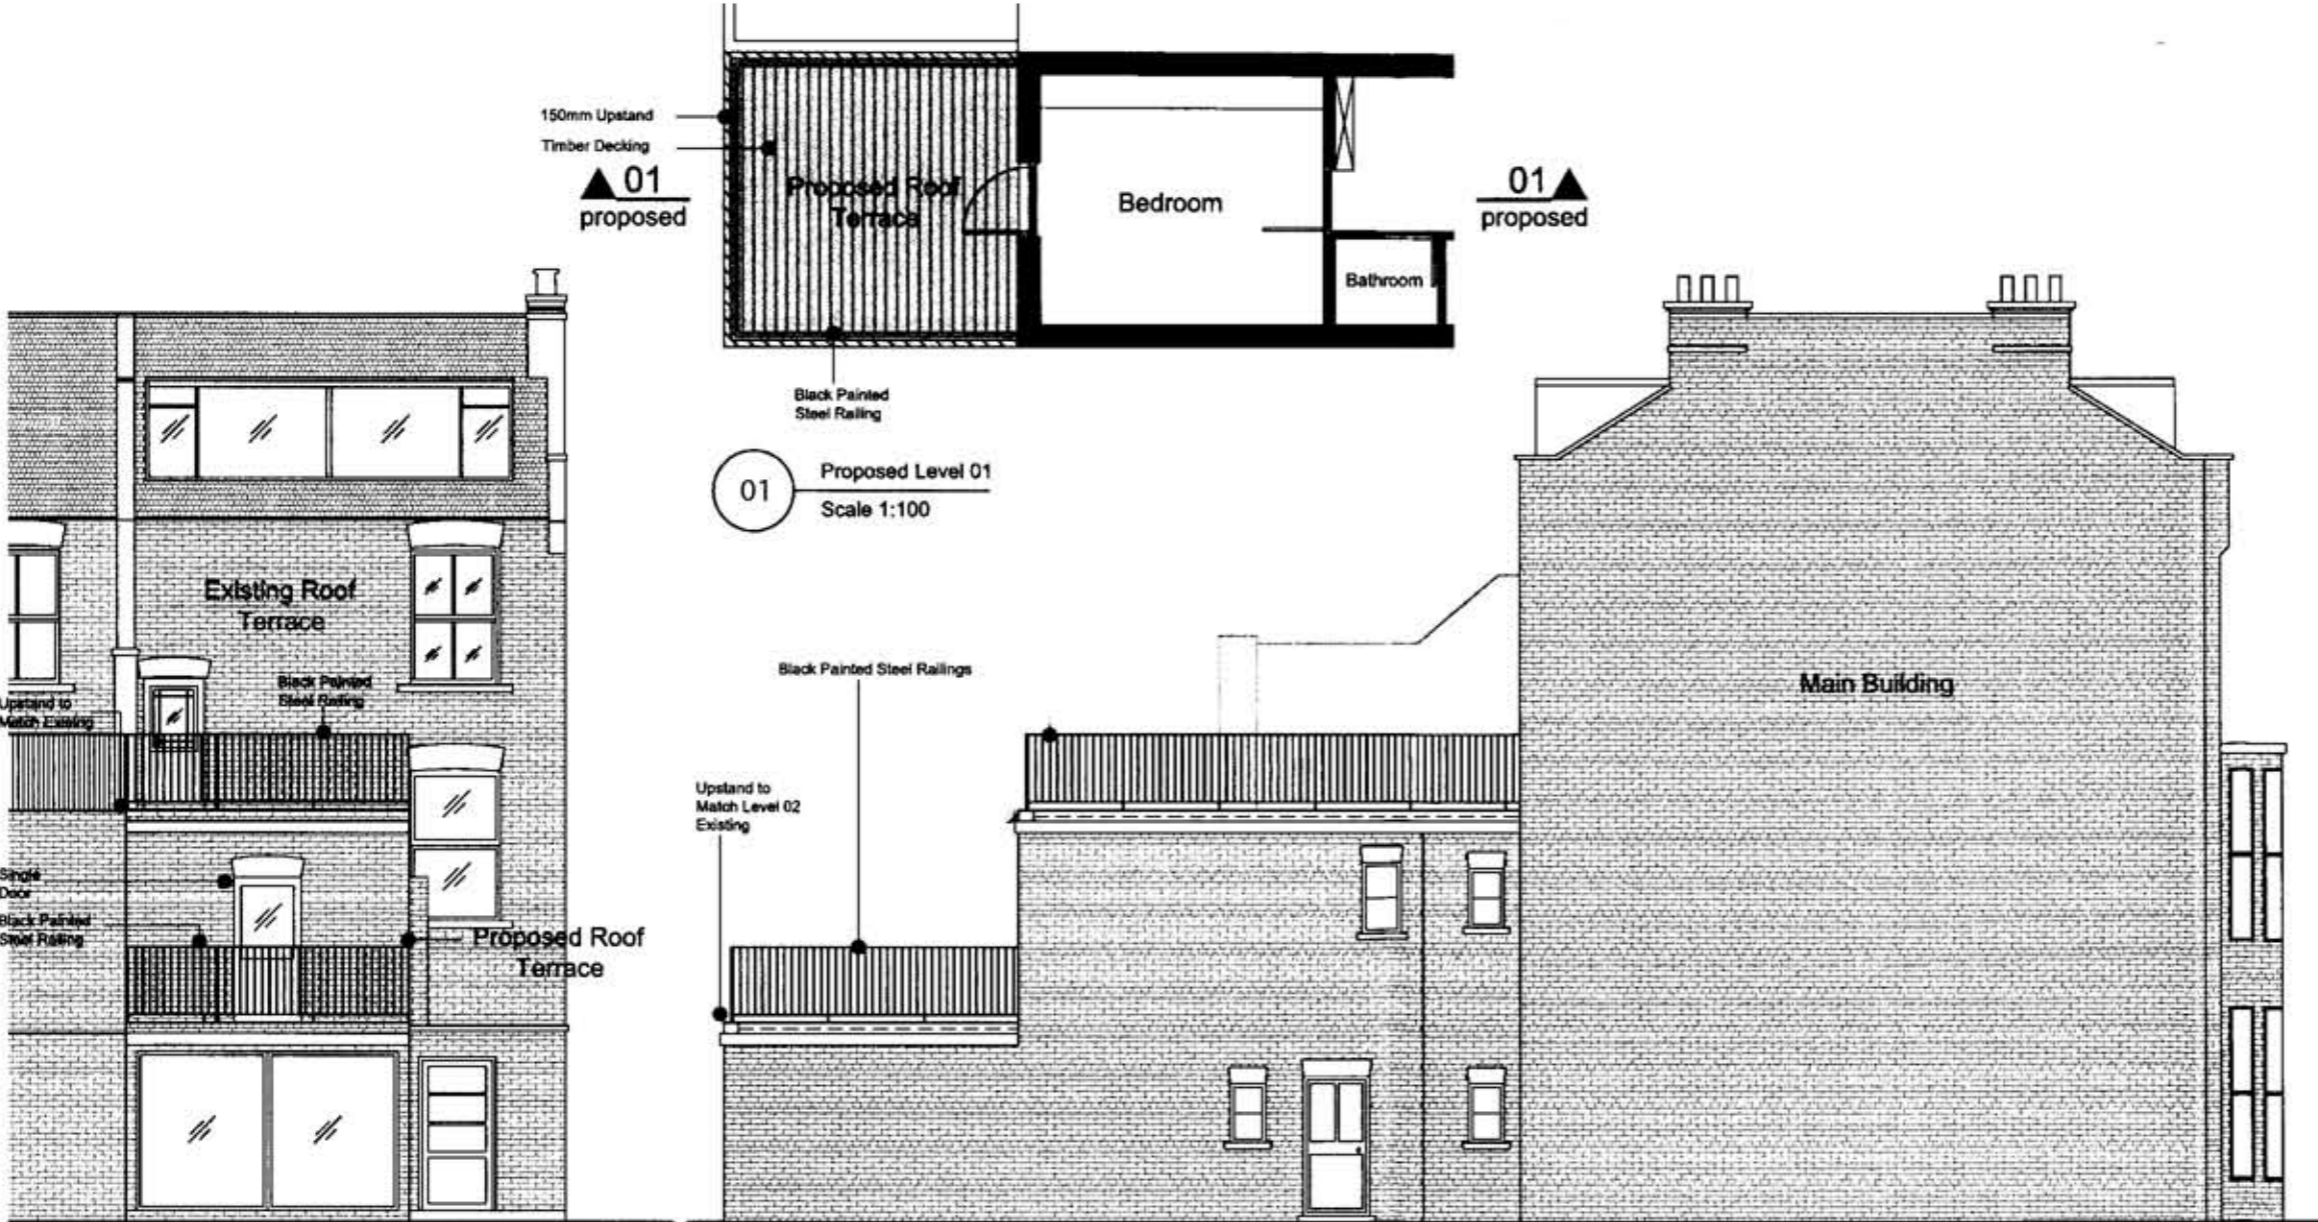

**03** Proposed Rear Elevation  
Scale 1:100

**04** Proposed Side Elevation  
Scale 1:100

**01** Proposed Level 01  
Scale 1:100

Issue	Date	By	Chk'd	App'd

Job Title  
**L1 Proposed Roof Terrace  
L1 Rear Window to Door**

First Floor Flat  
102 Savemake Road  
London  
NW3 2 JR

Scale at A3 1:100

Discipline **Architectural**

Job No **00-001** Drawing Status **Planning**

Drawing No **Proposed Plans & Elevations** Issue