


NEIGHBORING PROPOERTY

These plans are project and site specific and shall only be used for their intended purpose unless otherwise permitted by written consent of Brian O'Reilly Architects.  
Do NOT scale from these drawings.


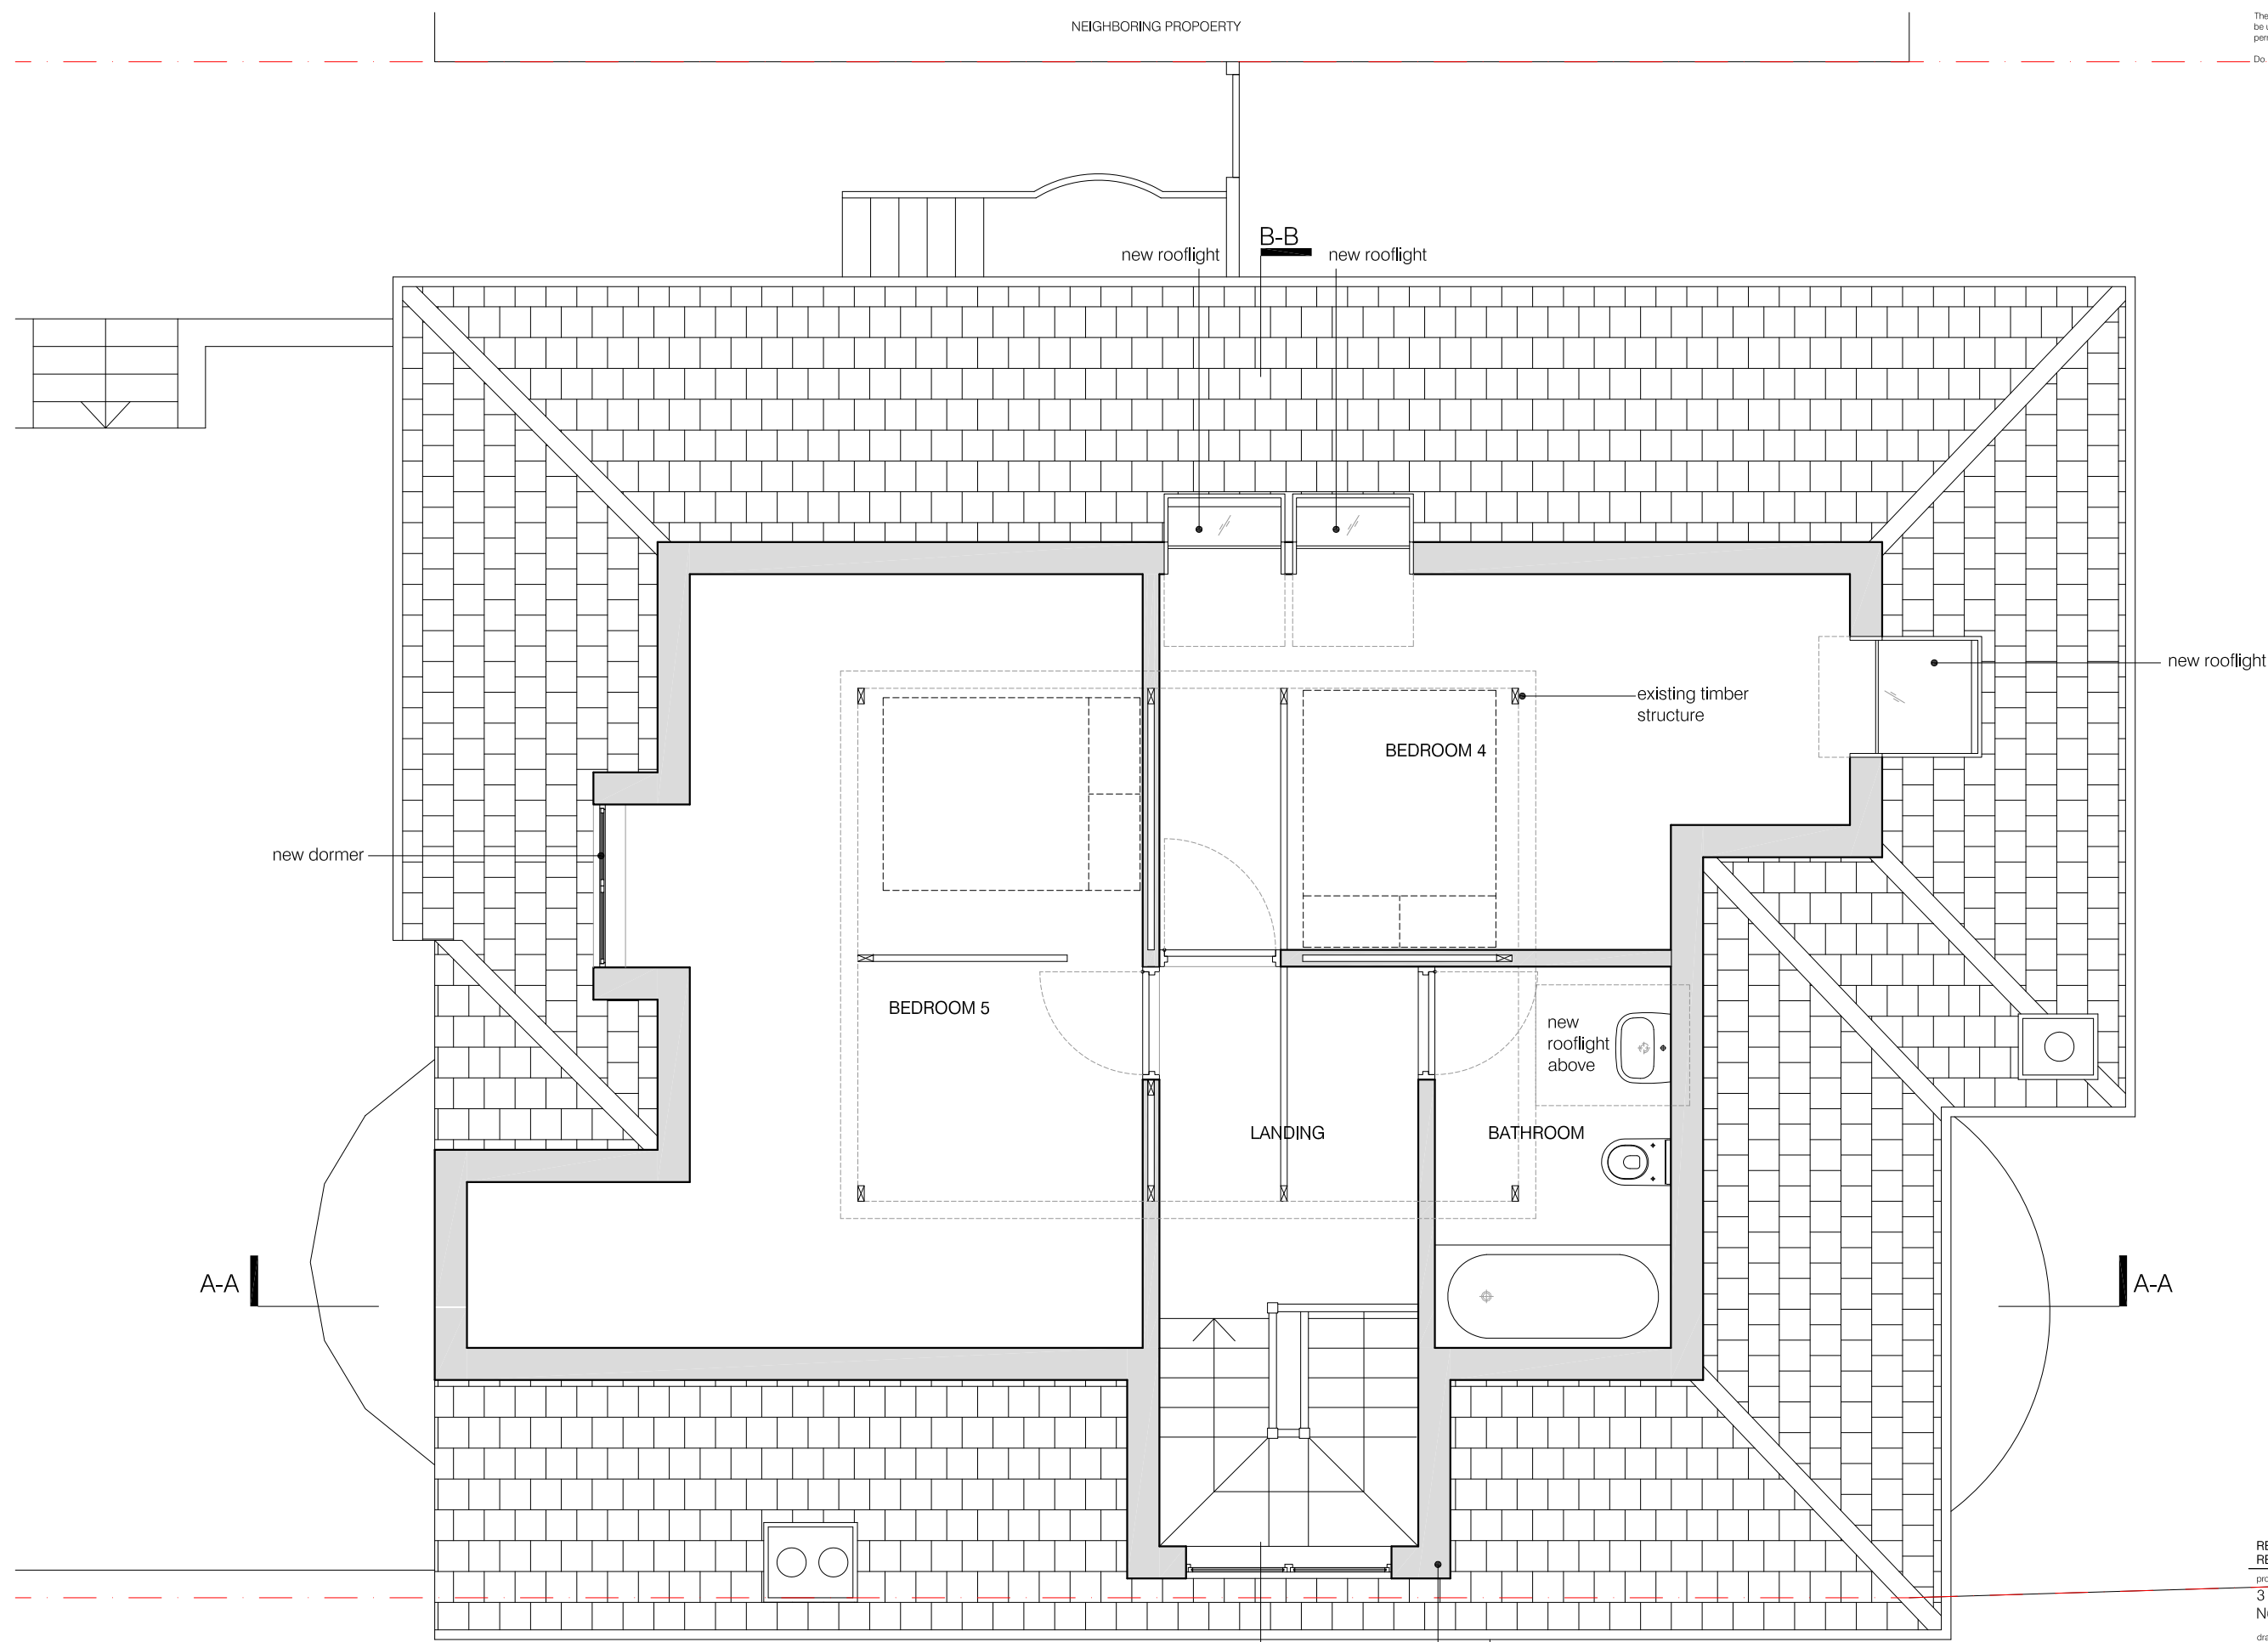


A-A

A-A

B-B

01 PROPOSED LOFT PLAN  
scale 1:50

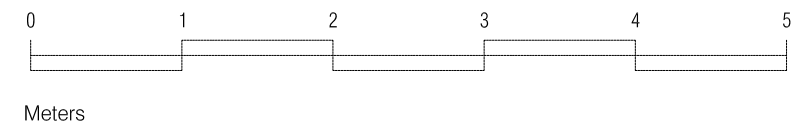 

REV B - 07.07.2015  
 REV A - 03.06.2015

project  
 3 HOLLY LODGE GARDENS  
 N6 6AA


drawing  
 PROPOSED LOFT PLAN

number	date
392-103-P	23.03.2015
scale	revision
1:50@A3	PLANNING/REV B

**BRIAN O'REILLY ARCHITECTS**  
 31 Oval Road LONDON NW1 7EA  
 Tel: +44 (0)20 7267 1164  
 www.brianoreillyarchitects.com  
 mail@brianoreillyarchitects.com

NEIGHBORING PROPOERTY

These plans are project and site specific and shall only be used for their intended purpose unless otherwise permitted by written consent of Brian O'Reilly Architects.  
Do NOT scale from these drawings.

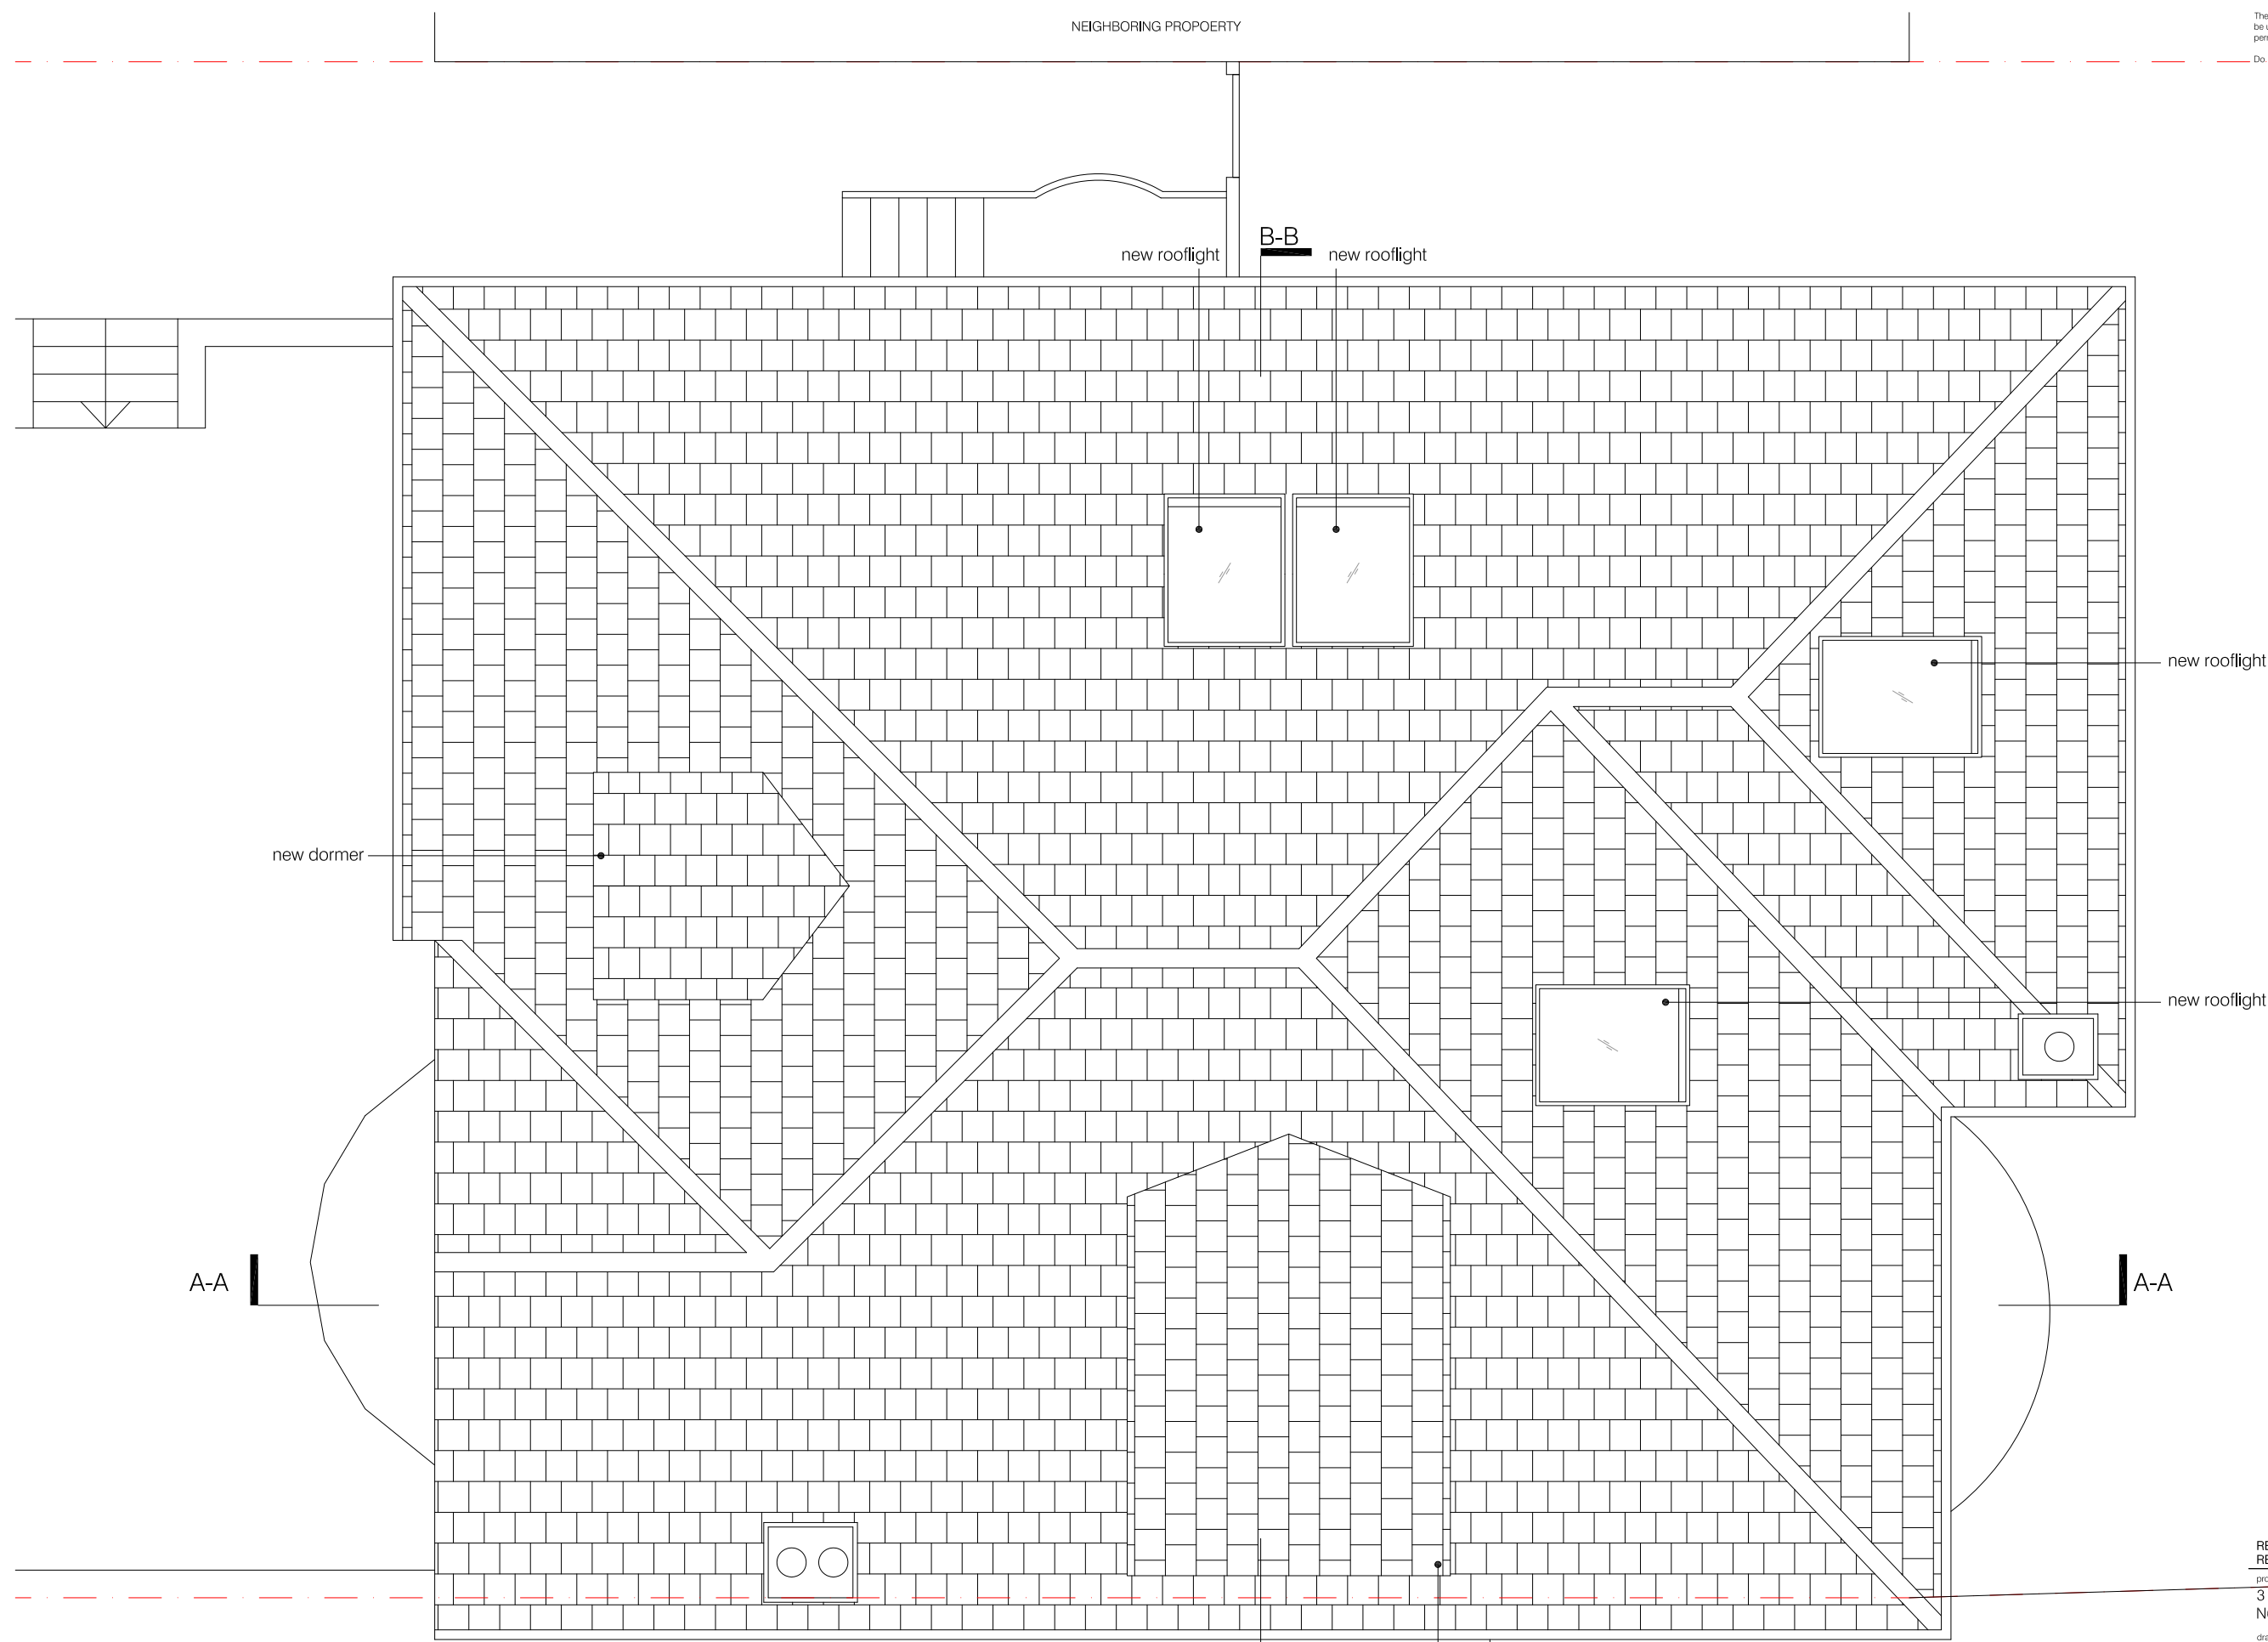



A-A

A-A

B-B

B-B

**01** PROPOSED ROOF PLAN  
scale 1:50

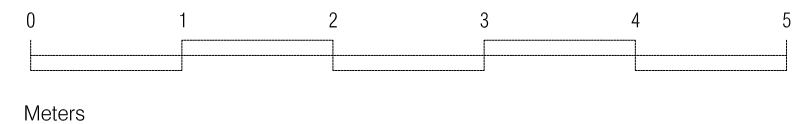 

REV B - 07.07.2015  
REV A - 03.06.2015

project  
**3 HOLLY LODGE GARDENS  
N6 6AA**

drawing  
**PROPOSED ROOF PLAN**

number	date
<b>392-104-P</b>	23.03.2015
scale	revision
1:50@A3	PLANNING/REV B

**BRIAN O'REILLY ARCHITECTS**  
31 Oval Road LONDON NW1 7EA  
Tel: +44 (0)20 7267 1164  
www.brianoreillyarchitects.com  
mail@brianoreillyarchitects.com



No. 2

No. 3

No. 4

side of dormer to be tiled with  
clay tiles to match existing roof

new dormer

new dormer

side of dormer to be tiled with  
clay tiles to match existing roof

A-A

A-A

NEIGHBORING  
PROPOERTY

NEIGHBORING  
PROPOERTY


REV B - 07.07.2015  
REV A - 03.06.2015

project  
3 HOLLY LODGE GARDENS  
N6 6AA  
drawing  
PROPOSED FRONT ELEVATION

number	date
392-200-P	23.03.2015
scale	revision
1:50@A3	PLANNING/REV B

**BRIAN O'REILLY ARCHITECTS**  
31 Oval Road LONDON NW1 7EA  
Tel: +44 (0)20 7267 1164  
www.brianoreillyarchitects.com  
mail@brianoreillyarchitects.com


**01** PROPOSED FRONT ELEVATION  
scale 1:50

 

Meters



01 PROPOSED REAR ELEVATION  
scale 1:50

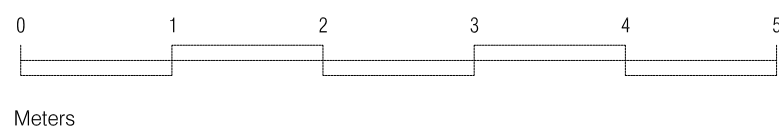


REV B - 07.07.2015  
REV A - 03.06.2015

project  
3 HOLLY LODGE GARDENS  
N6 6AA


drawing  
PROPOSED REAR ELEVATION

number 392-201-P date 23.03.2015  
scale 1:50@A3 revision PLANNING/REV B

**BRIAN O'REILLY ARCHITECTS**  
31 Oval Road LONDON NW1 7EA  
Tel: +44 (0)20 7267 1164  
www.brianoreillyarchitects.com  
mail@brianoreillyarchitects.com

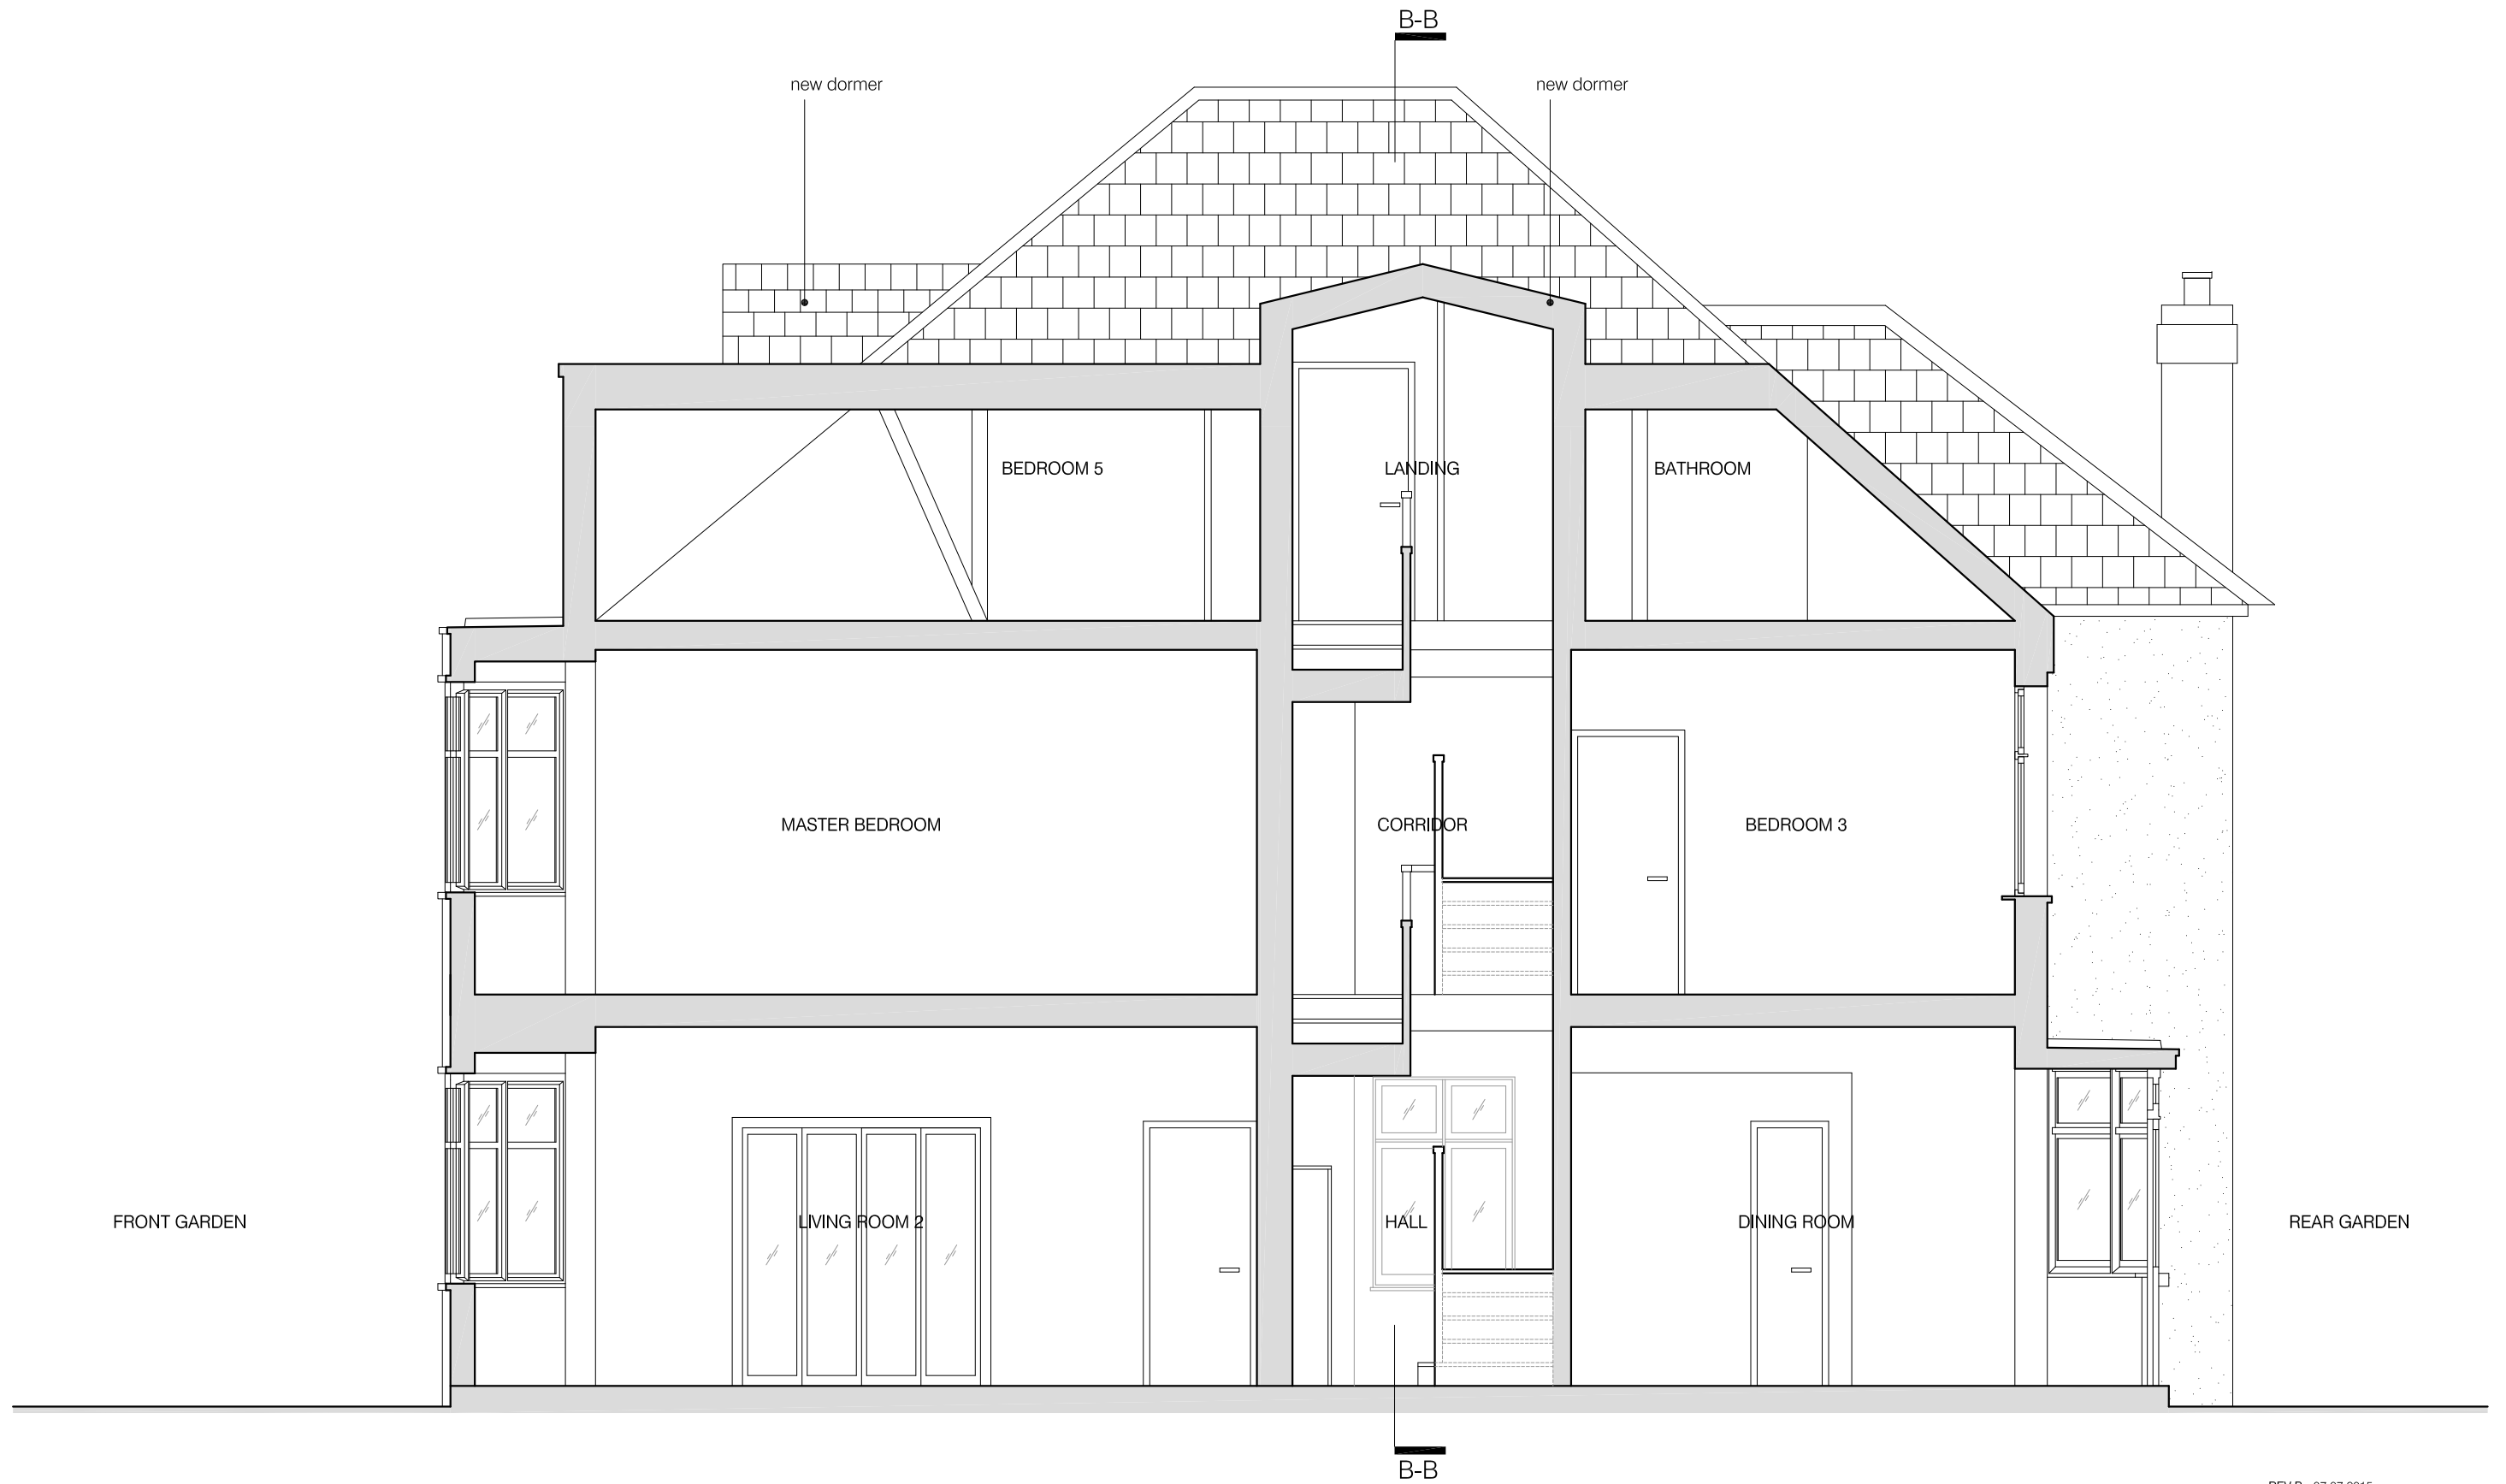

**01** PROPOSED SECTION A-A  
scale 1:50

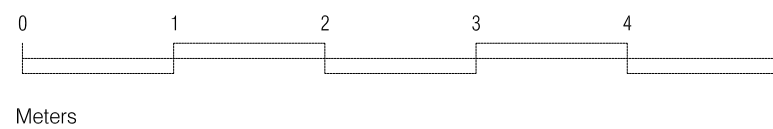


REV B - 07.07.2015  
REV A - 03.06.2015

project  
3 HOLLY LODGE GARDENS  
N6 6AA


drawing  
PROPOSED SECTION A-A

number	date
392-300-P	23.03.2015
scale	revision
1:50@A3	PLANNING/REV B

**BRIAN O'REILLY ARCHITECTS**  
31 Oval Road, LONDON, NW1 7EA  
Tel: +44 (0)20 7267 1164  
www.brianoreillyarchitects.com  
mall@brianoreillyarchitects.com

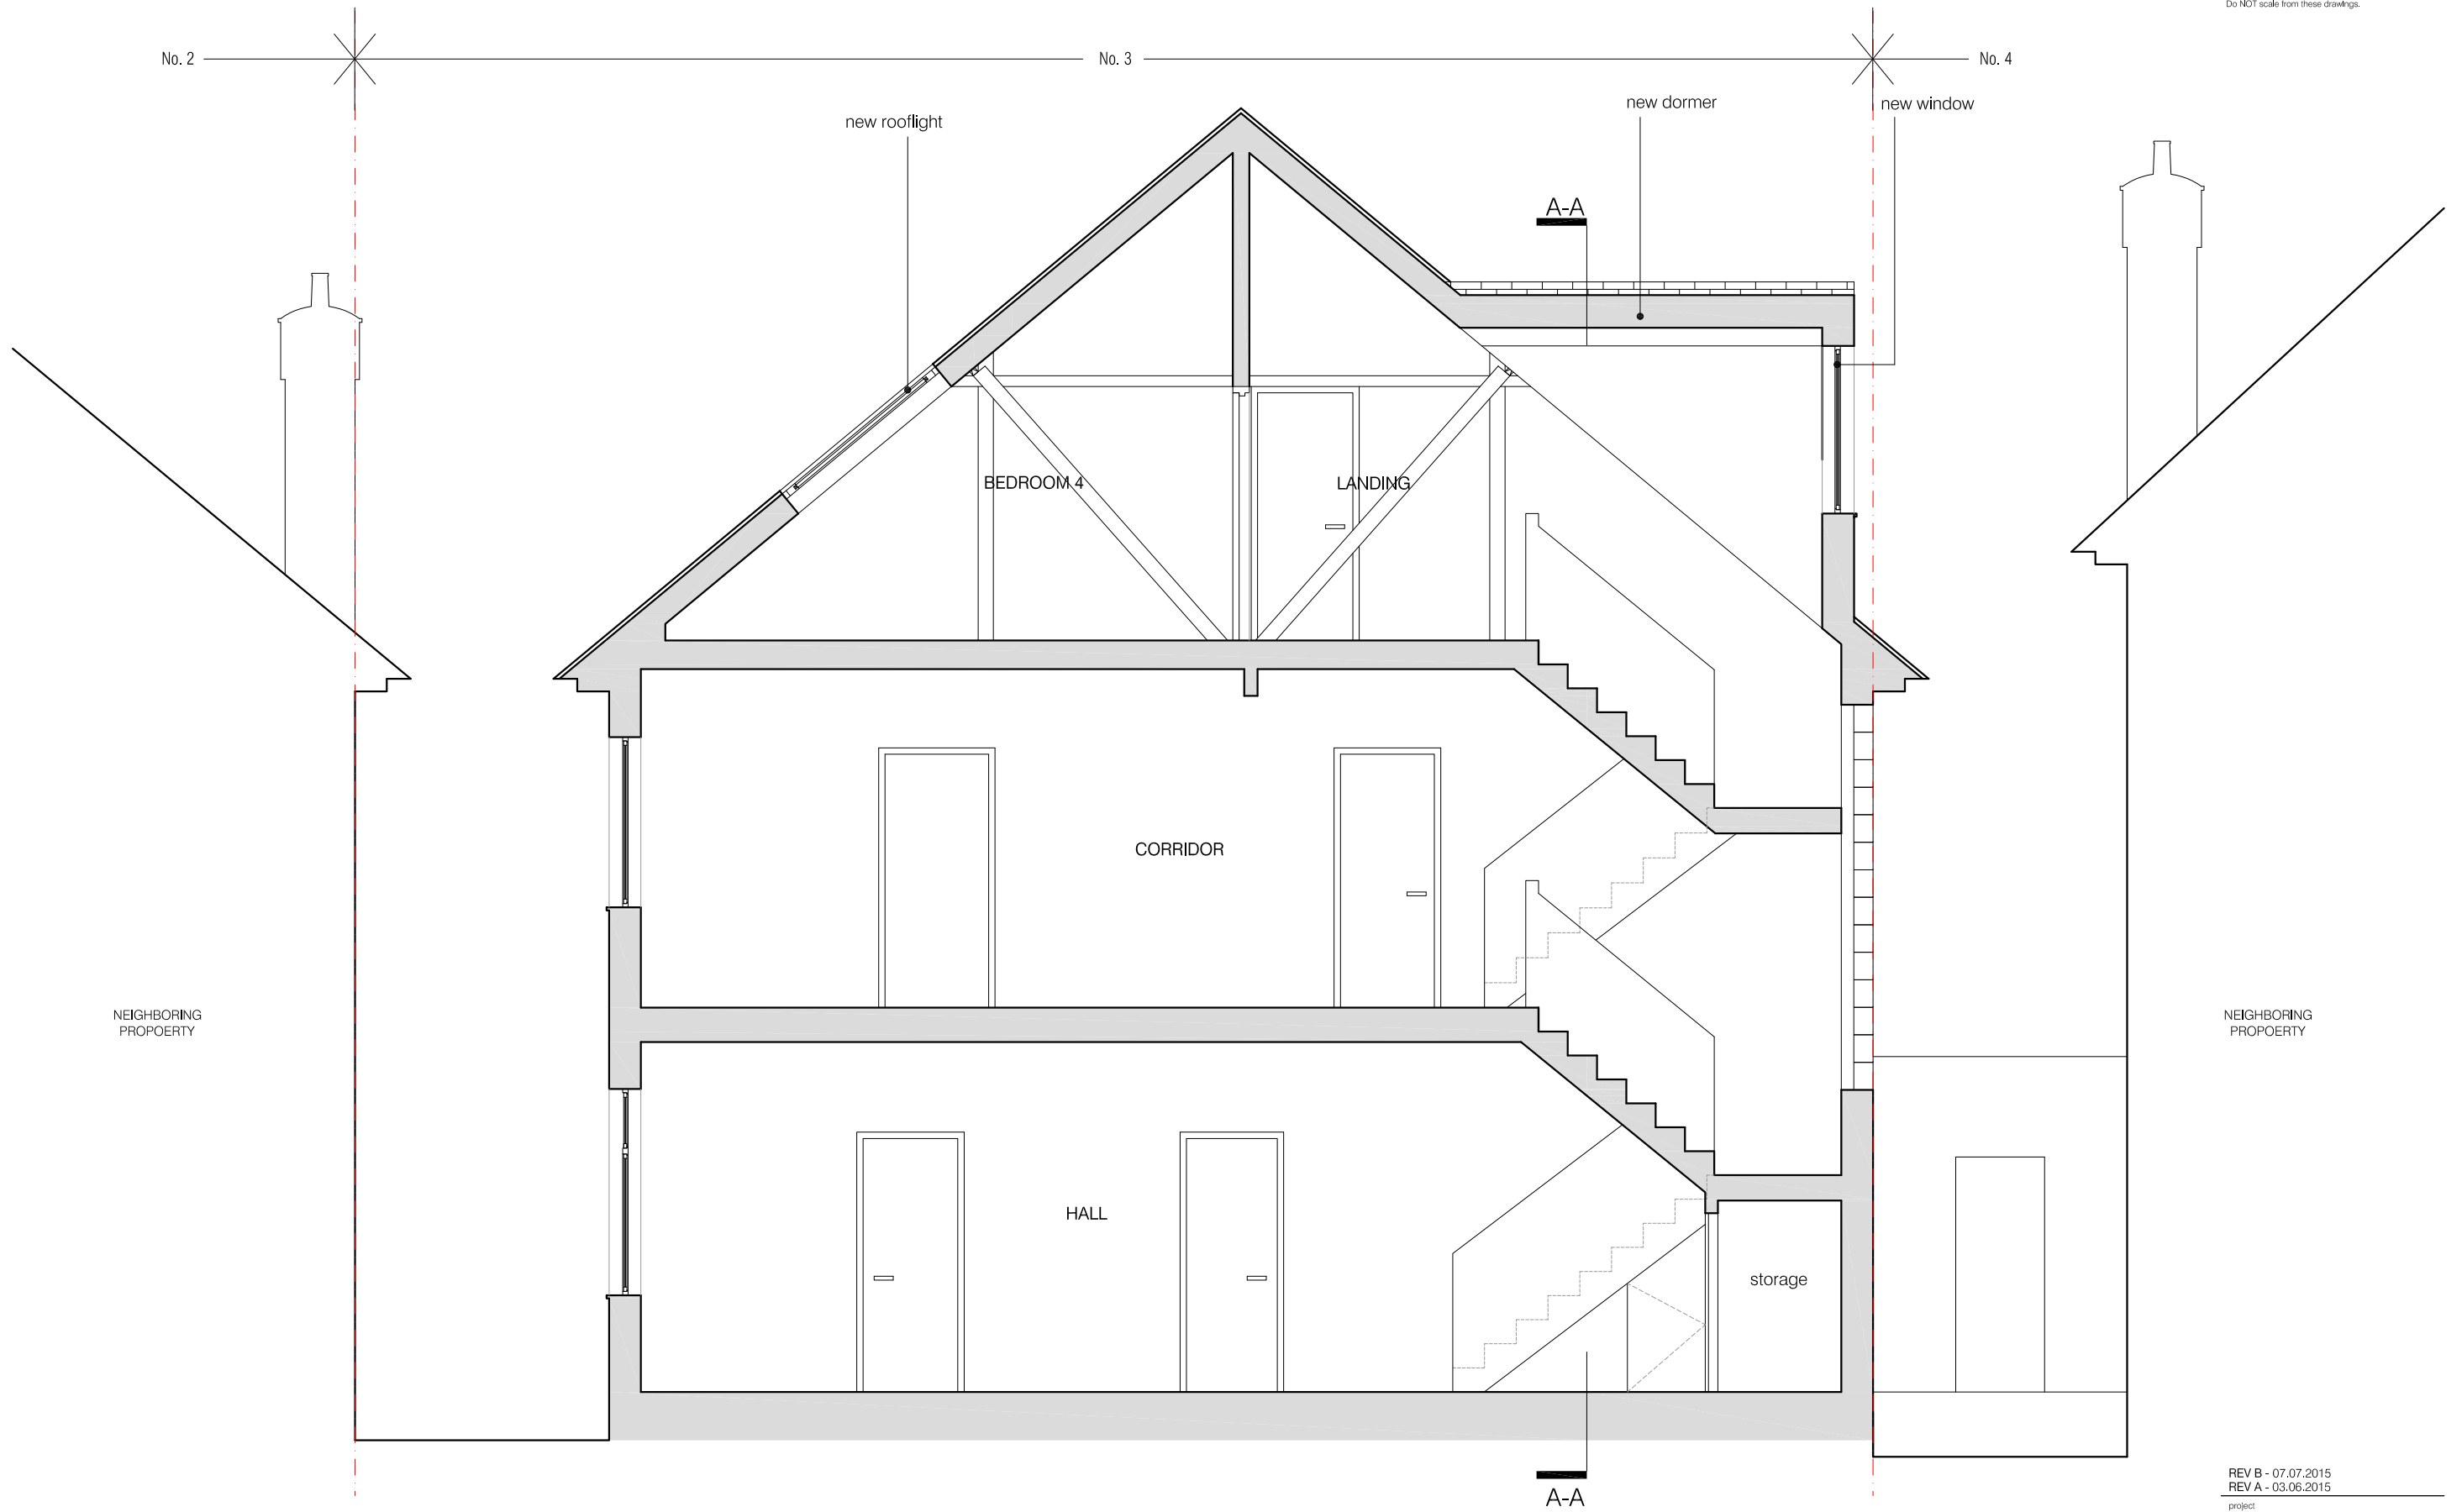

01 PROPOSED SECTION B-B  
scale 1:50

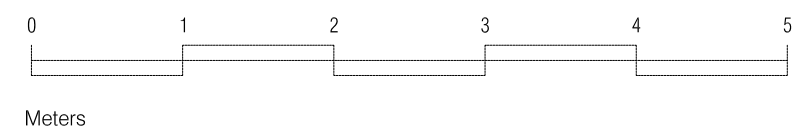

REV B - 07.07.2015  
REV A - 03.06.2015

project  
3 HOLLY LODGE GARDENS  
N6 6AA

drawing  
PROPOSED SECTION B-B

number	date
392-301-P	23.03.2015
scale	revision
1:50@A3	PLANNING/REV B

**BRIAN O'REILLY ARCHITECTS**  
31 Oval Road LONDON NW1 7EA  
Tel: +44 (0)20 7267 1164  
www.brianoreillyarchitects.com  
mail@brianoreillyarchitects.com