




Proposed south elevation with canopies
Scale 1:100

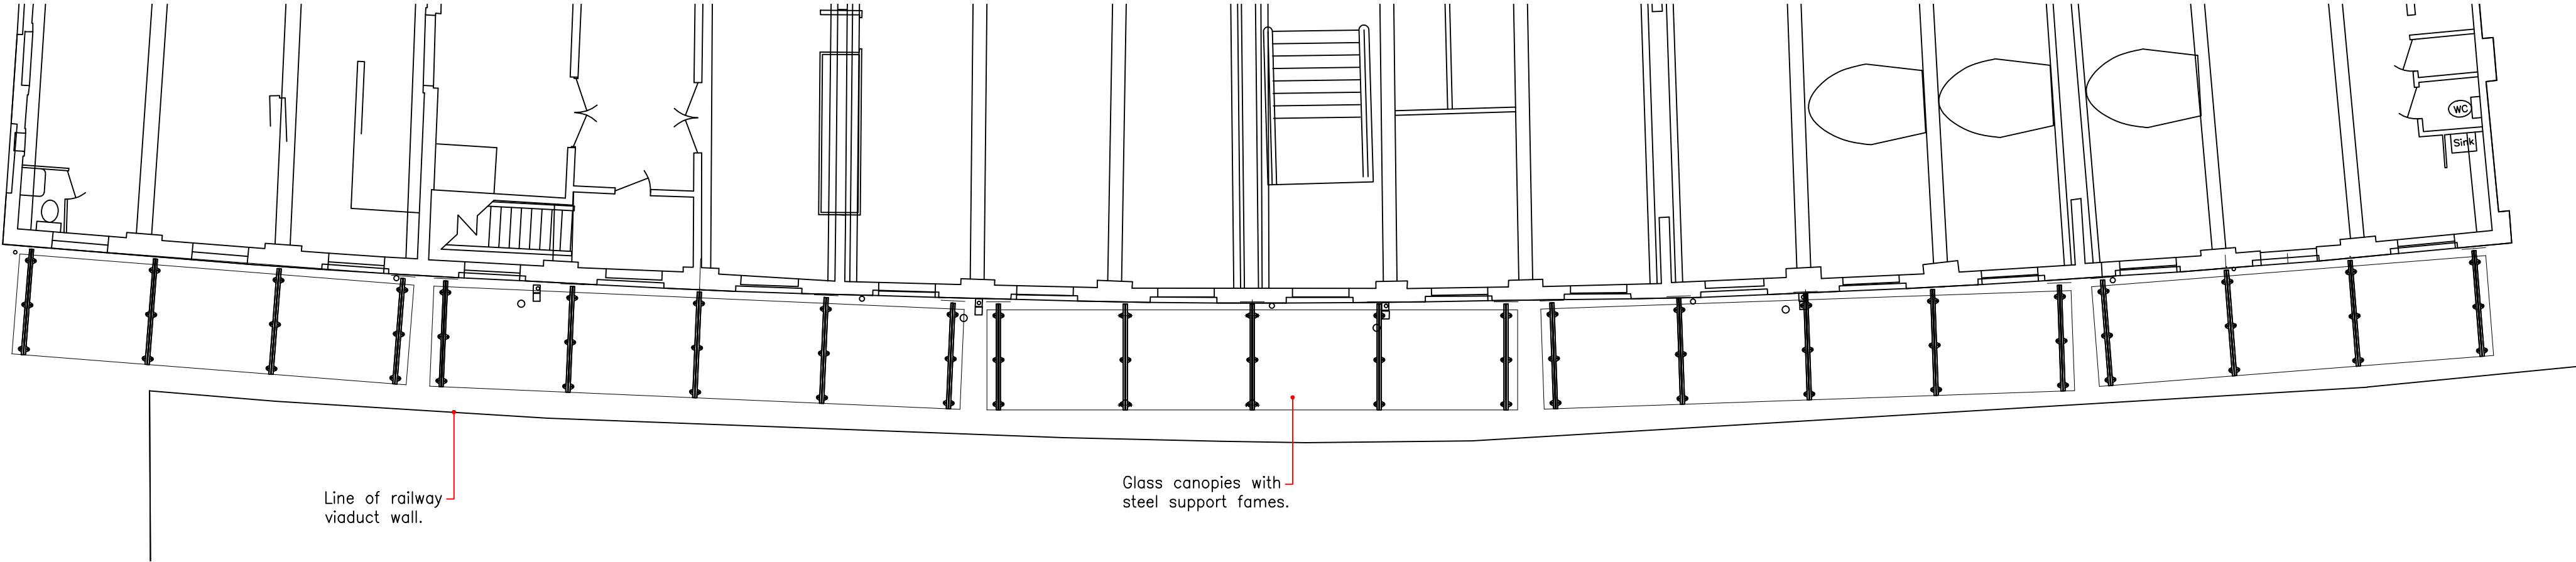

Proposed first floor plan with canopies
Scale 1:100

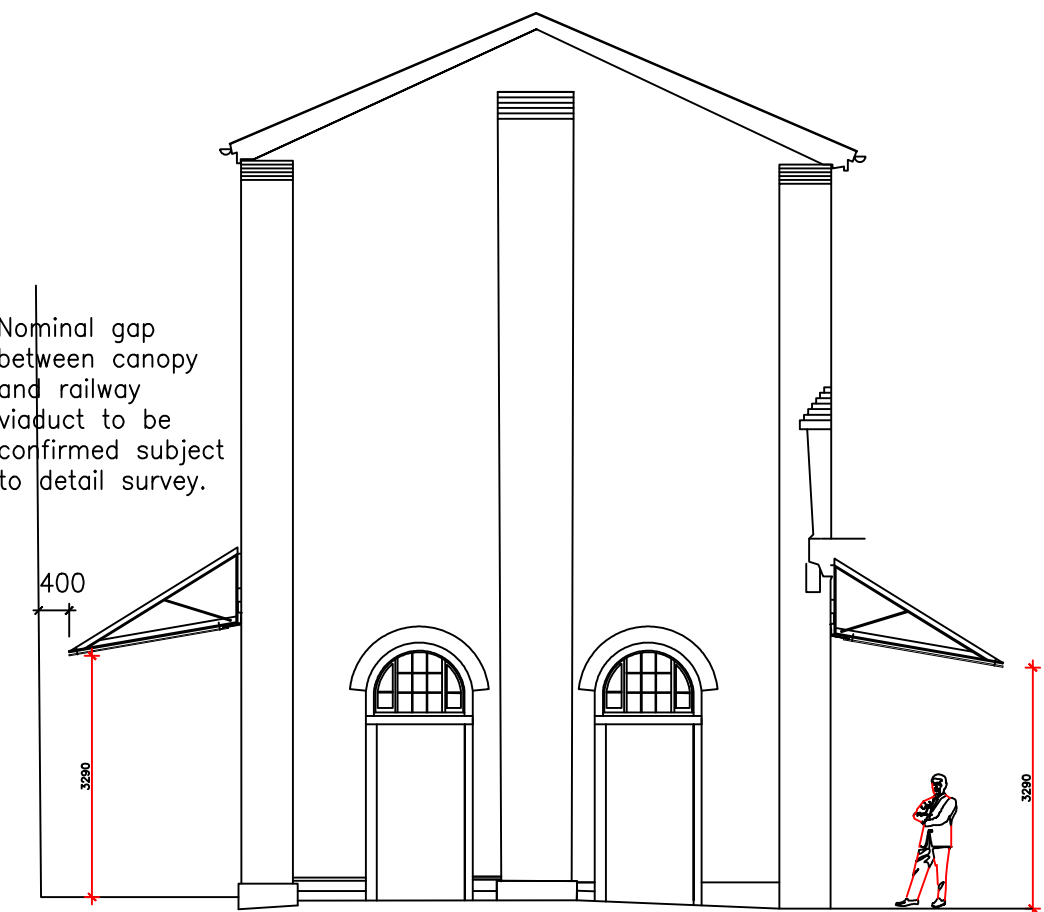

Proposed east elevation
Scale 1:100

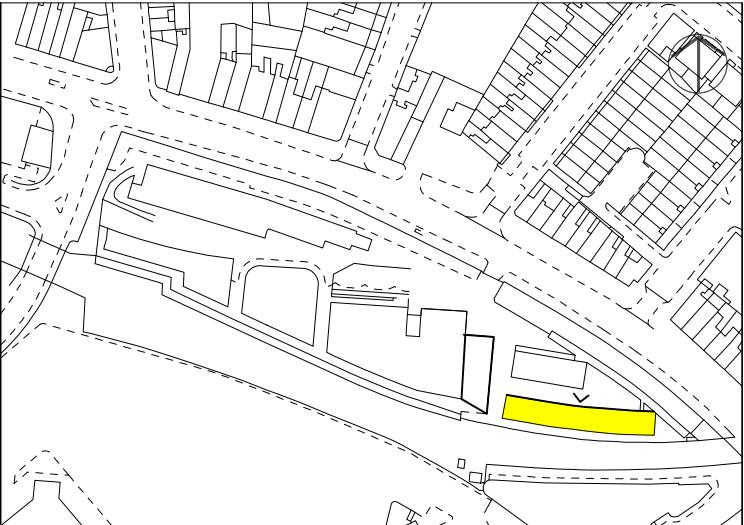

Please note that information used to produce these drawings is based on measured survey supplied by others; Heritage Architecture can not be held responsible for any inaccuracies that may exist. Please do not scale drawings. All dimensions should be verified on site.

Camden Stables Market
London
NW1
United Kingdom

STANLEY SIDINGS LTD

Camden Stables Market
PROVENDER STORE (BLOCK B)

Drawing Title
Proposed South & East Canopies.

Scale 1:50 @ A1

Drawing Status
For Planning

October 2014
Drawing No
B-Ca-02



STEPHEN LEVRANT HERITAGE ARCHITECTURE
62 British Grove, London, W4 2NL
E-mail: info@heritagemail.co.uk