





Doors of this type: N-D04

Existing north elevation
Scale 1:200
Type 1 openings identified above by red hatching.

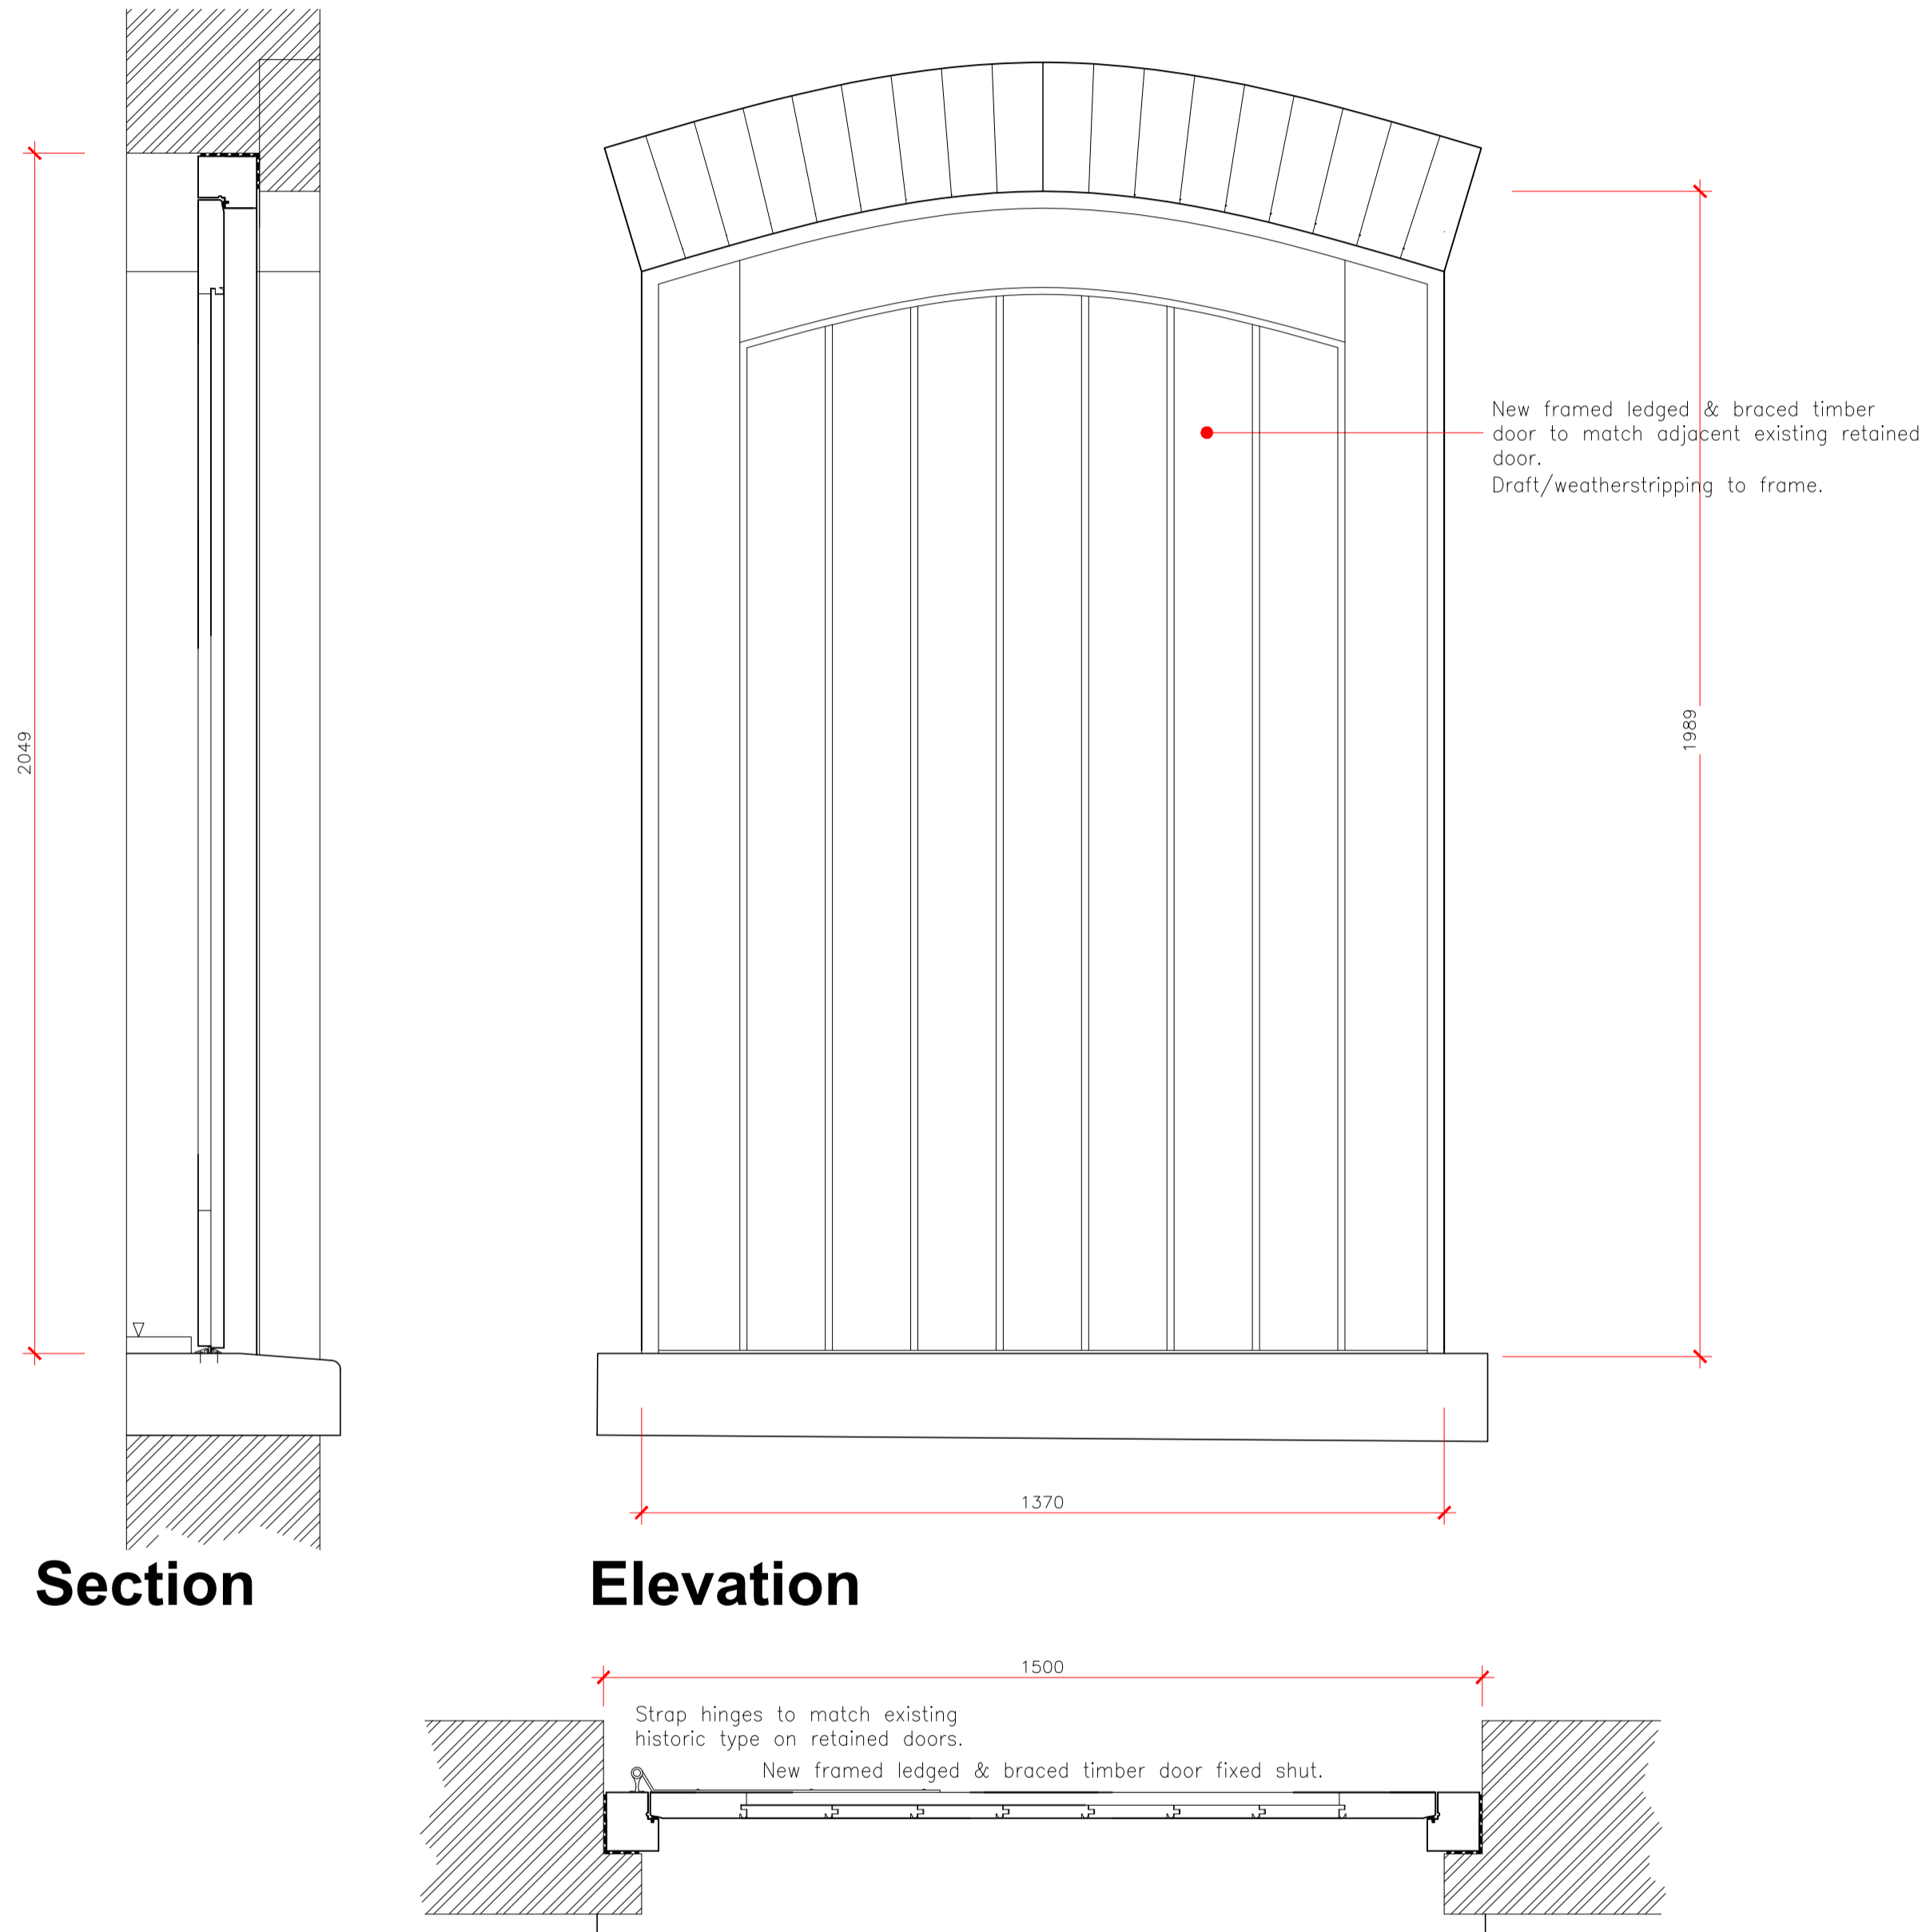


Section
Elevation
Plan

Proposed fixed shut timber door - Type 1
Scale 1:10

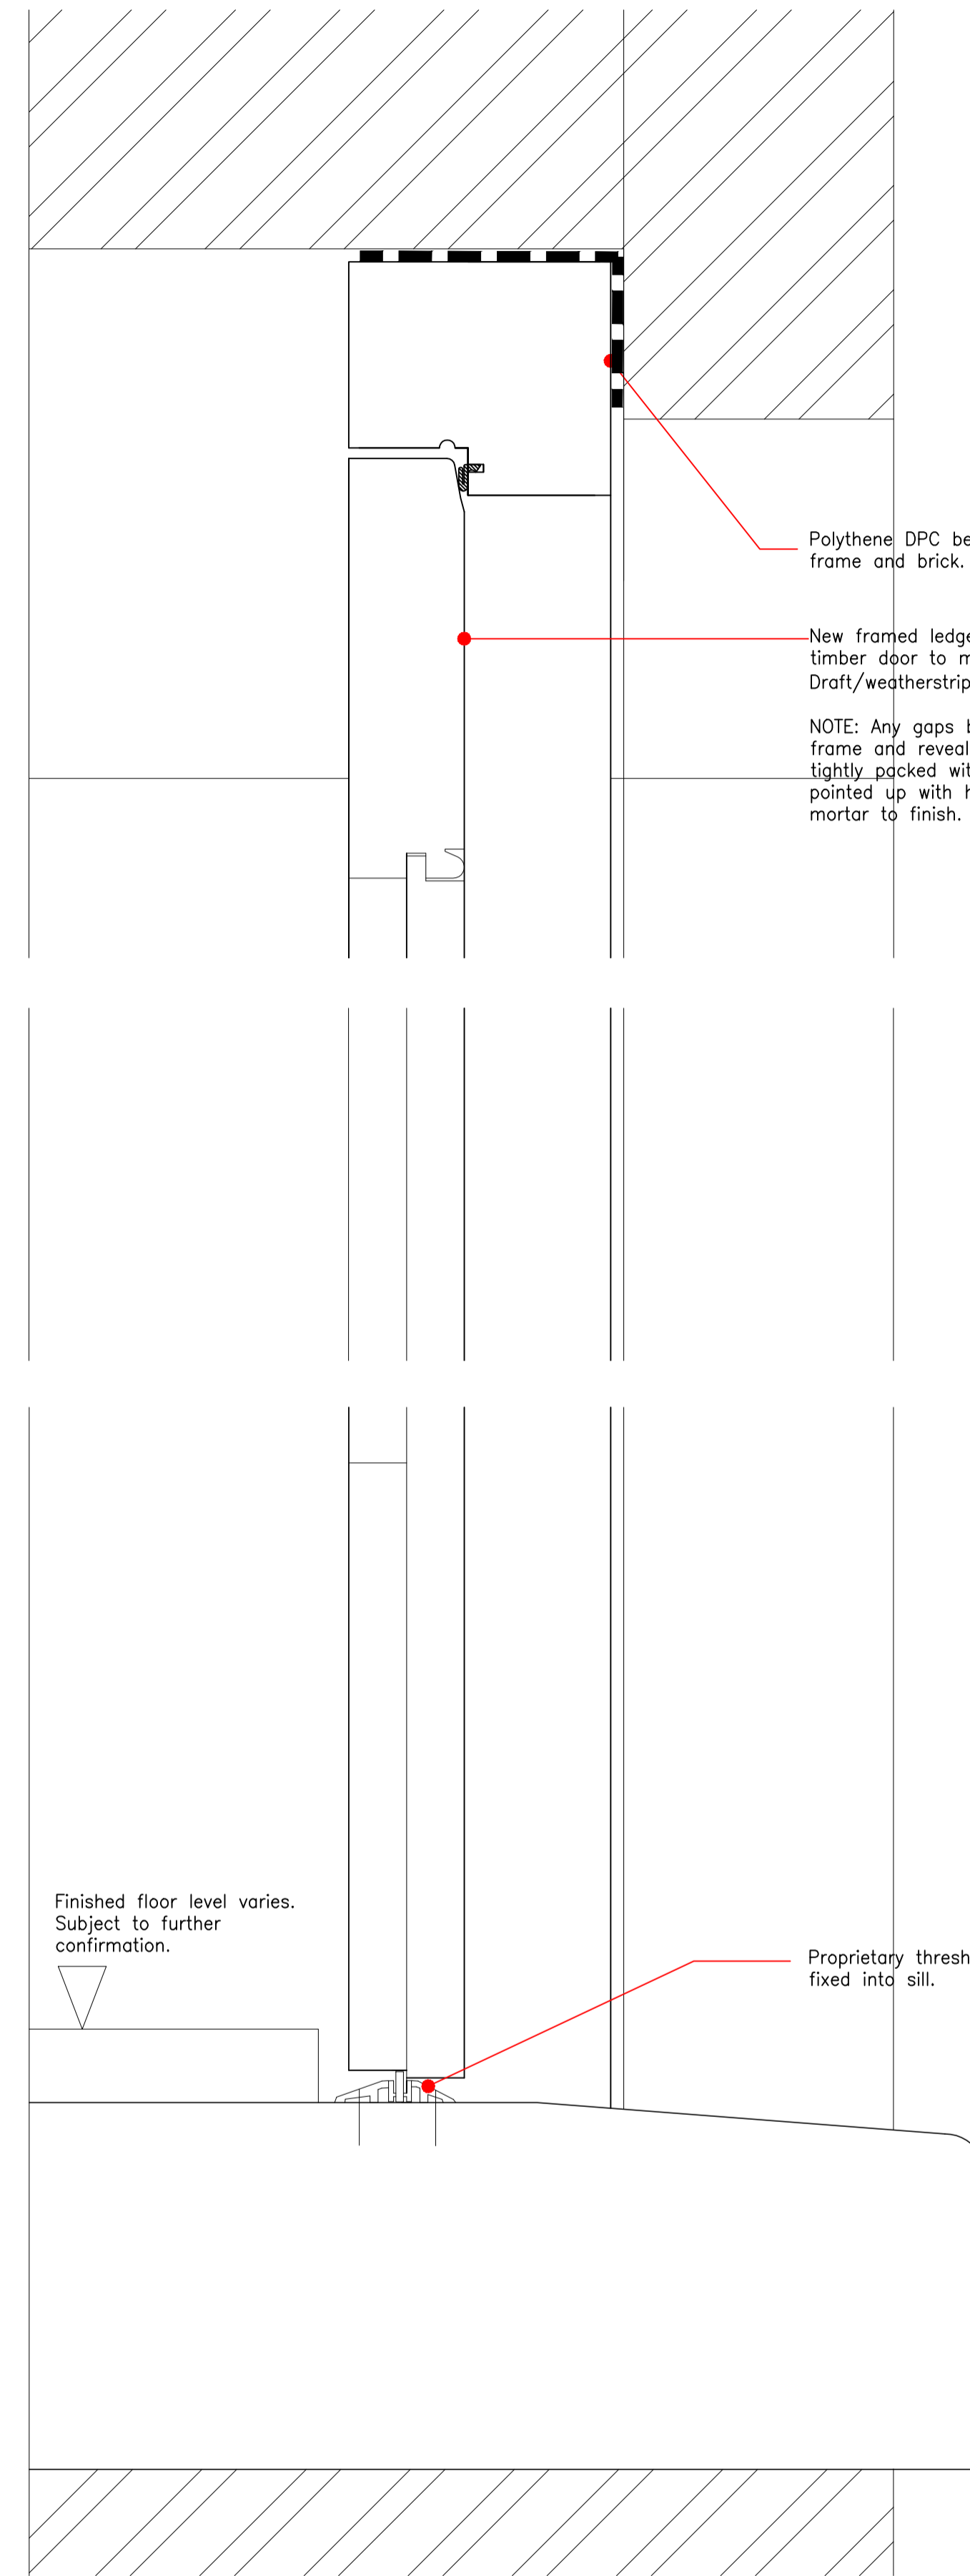


Proposed fixed shut timber door - Type 1 - Detail Section
Scale 1:2

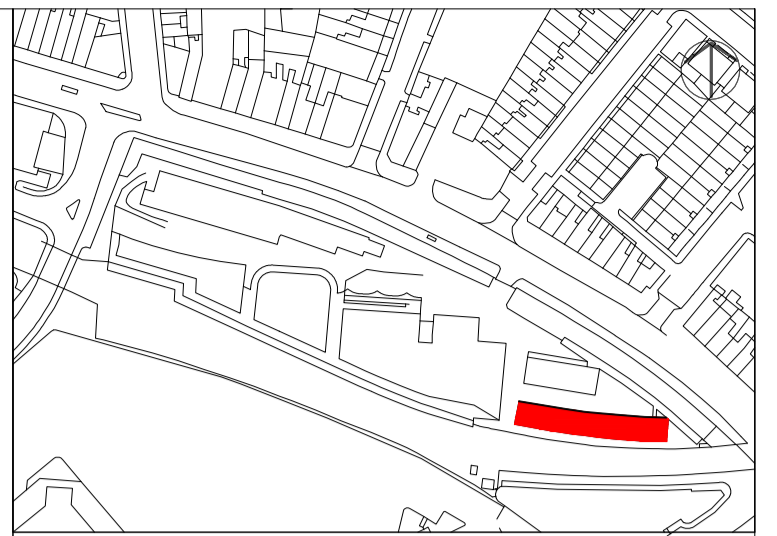

Please note that information used to produce these drawings is based on measured survey supplied by others; Heritage Architecture can not be held responsible for any inaccuracies that may exist. Please do not scale drawings. All dimensions should be verified on site.

N-D01

 

Note: All structural opening sizes to be checked and confirmed prior to any manufacture.

Camden Stables Market
London
NW1
United Kingdom

STANLEY SIDINGS

Camden Stable Market
Provender Stores

Drawing Title
PROVENDER STORES
UNAUTHORISED REMEDIAL WORKS
Proposed loading doors
-Type 1

Scale
1:10 / 1:2 @A1

Drawing Status
Planning/LBC

April 2015
Drawing No B-WP-06



STEPHEN LEVRANT HERITAGE ARCHITECTURE
62 British Grove, London, W4 2NL
E-mail: info@heritagemail.co.uk