




Existing north elevation


Type 4 openings identified above by red hatching.

Scale 1:200

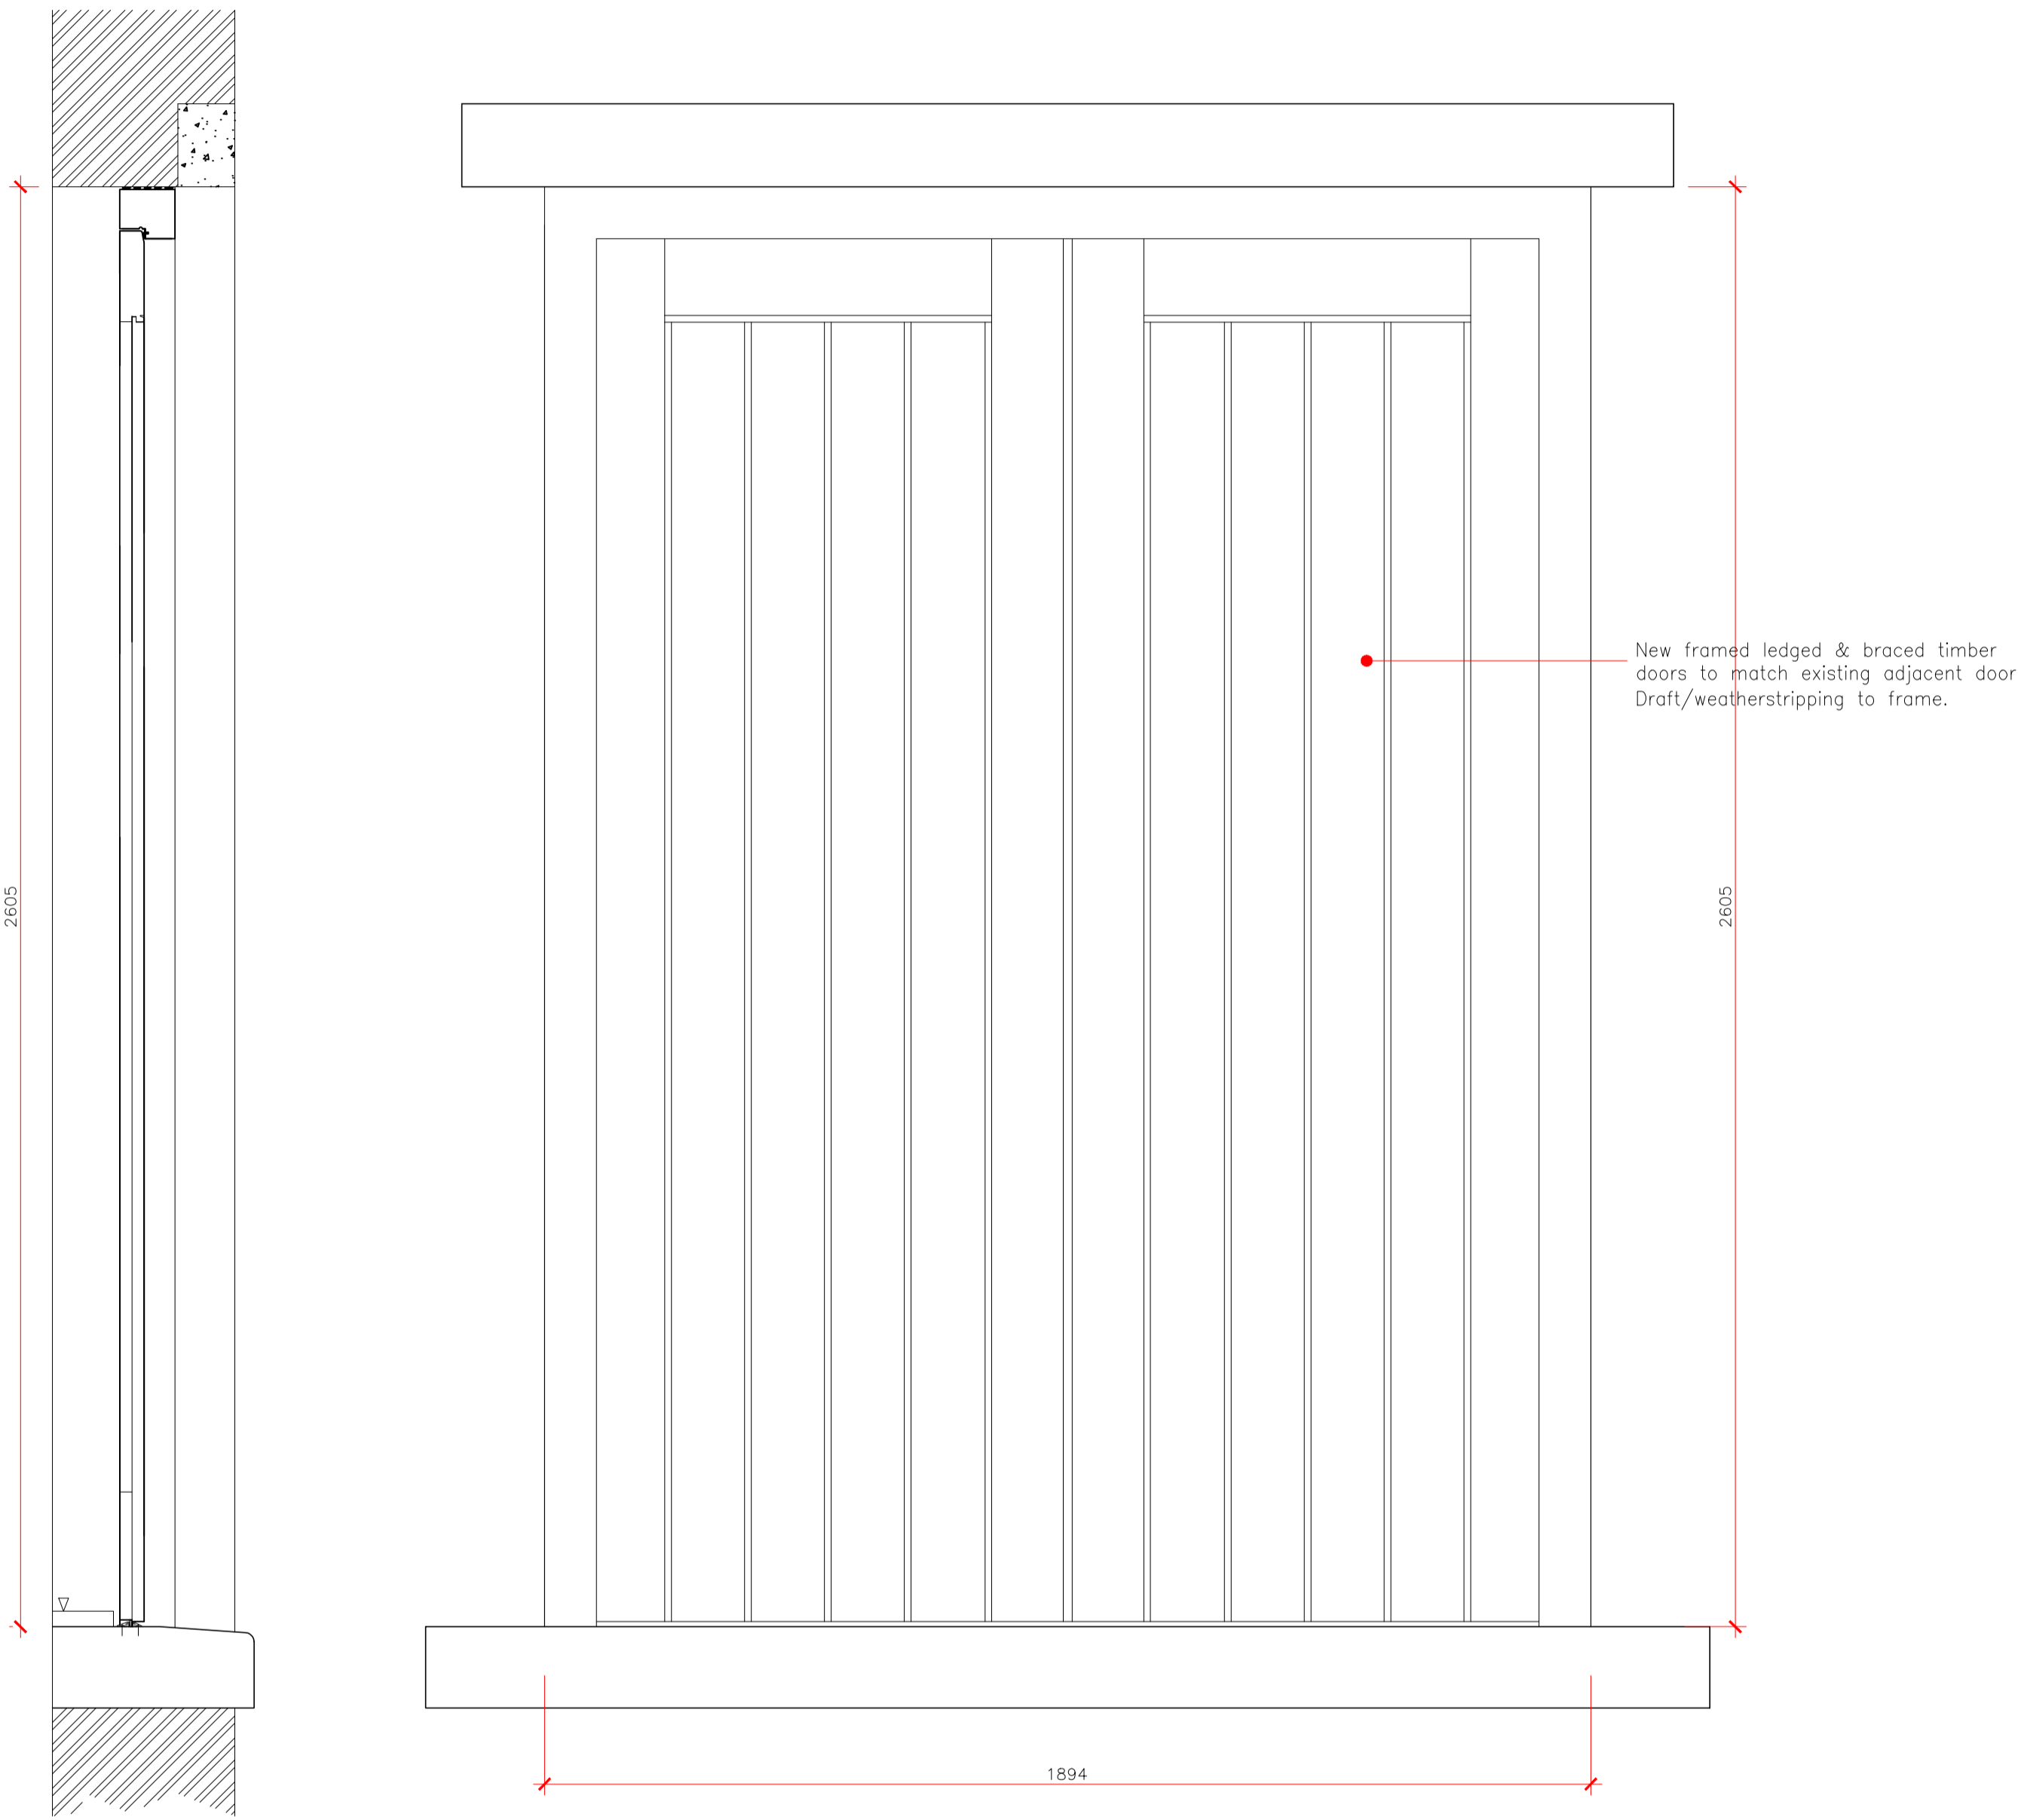

Section

Elevation

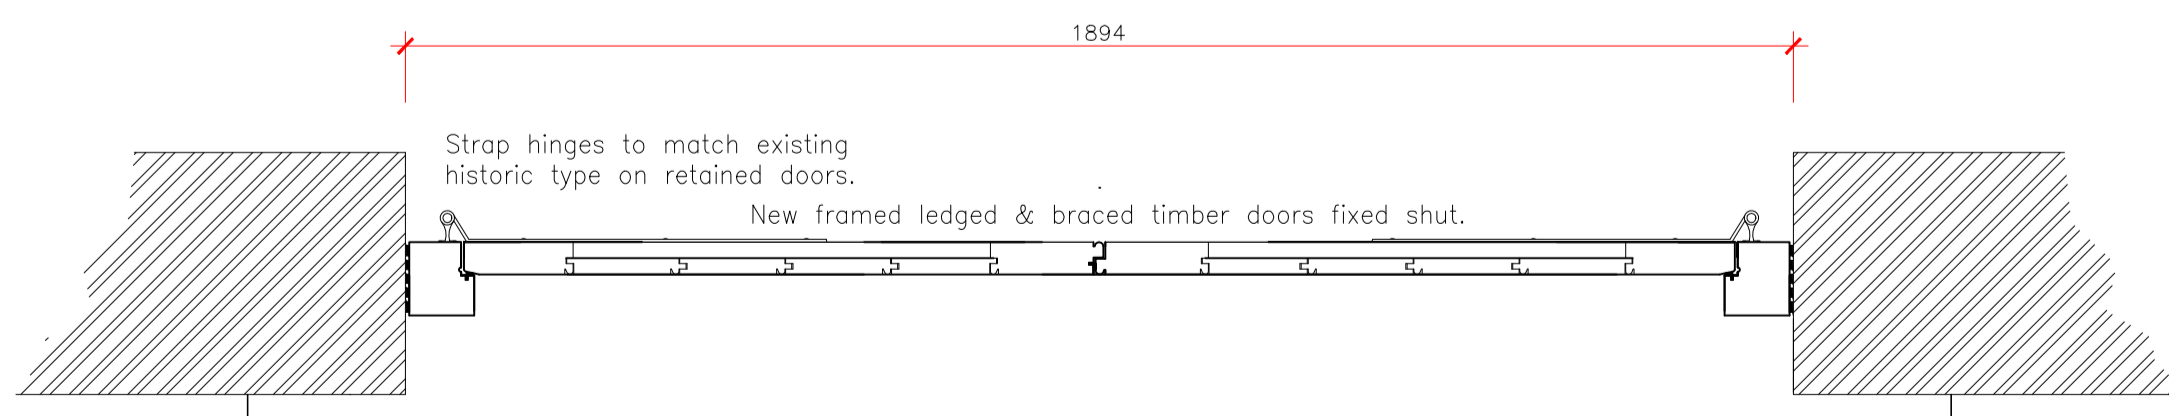


Plan

Proposed fixed shut timber doors - Type 4

Scale 1:10


Doors of this type: N-D02 / N-D08

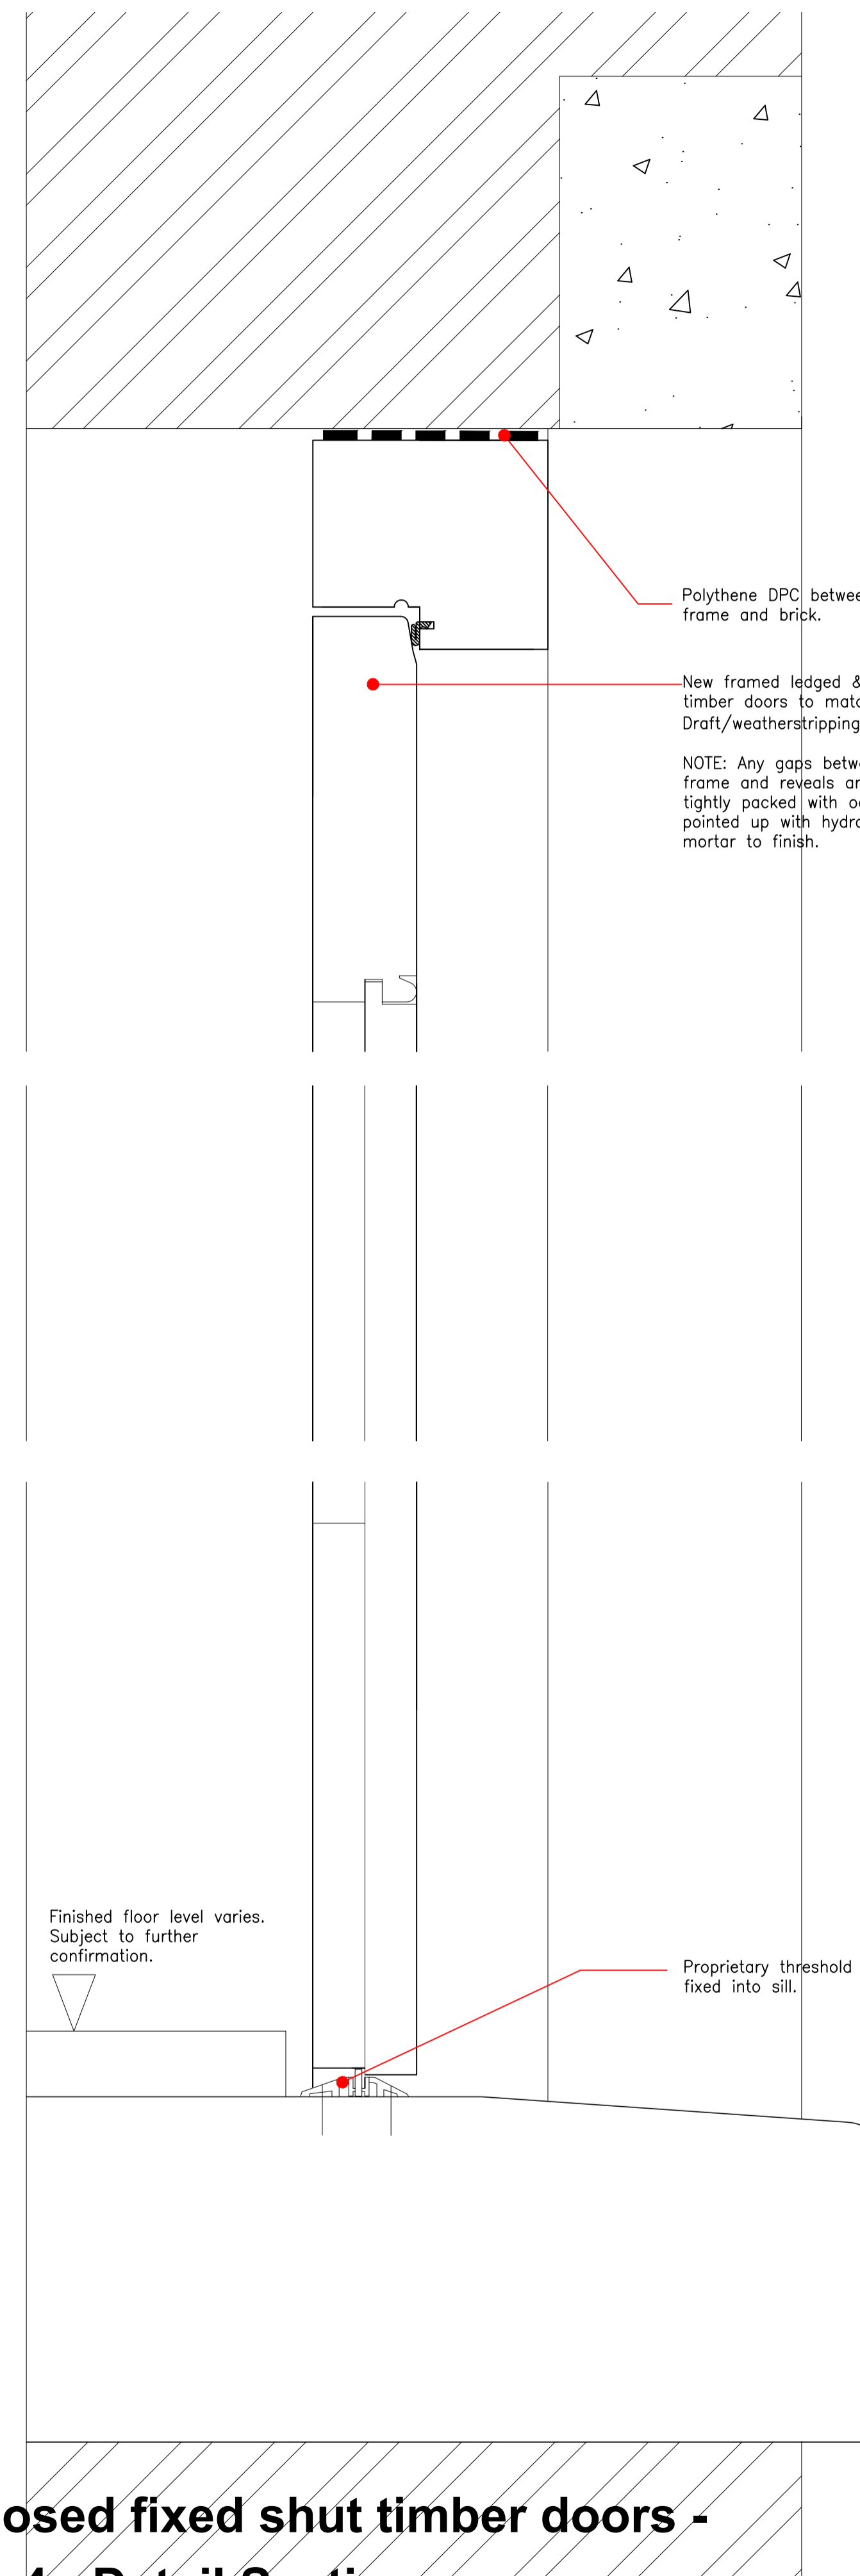

Proposed fixed shut timber doors -

Type 4 - Detail Section

Scale 1:2

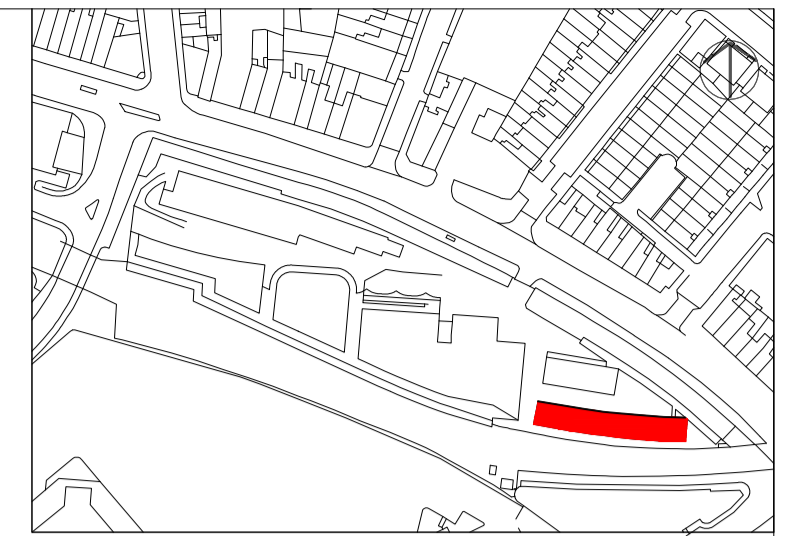

Please note that information used to produce these drawings is based on measured survey supplied by others; Heritage Architecture can not be held responsible for any inaccuracies that may exist. Please do not scale drawings. All dimensions should be verified on site.

Note: All structural opening sizes to be checked and confirmed prior to any manufacture.

Camden Stables Market
London
NW1
United Kingdom

STANLEY SIDINGS

Camden Stable Market
Provender Stores

Drawing Title
**PROVENDER STORES
UNAUTHORISED REMEDIAL WORKS
Proposed loading doors
-Type 4**

Scale
1:10 / 1:2 @A1

Drawing Status
Planning/LBC

Drawing No
October 2014 B-WP-09



STEPHEN LEVRANT HERITAGE ARCHITECTURE
62 British Grove, London, W4 2NL
E-mail: info@heritagemail.co.uk