



SECOND FLOOR





THIRD FLOOR

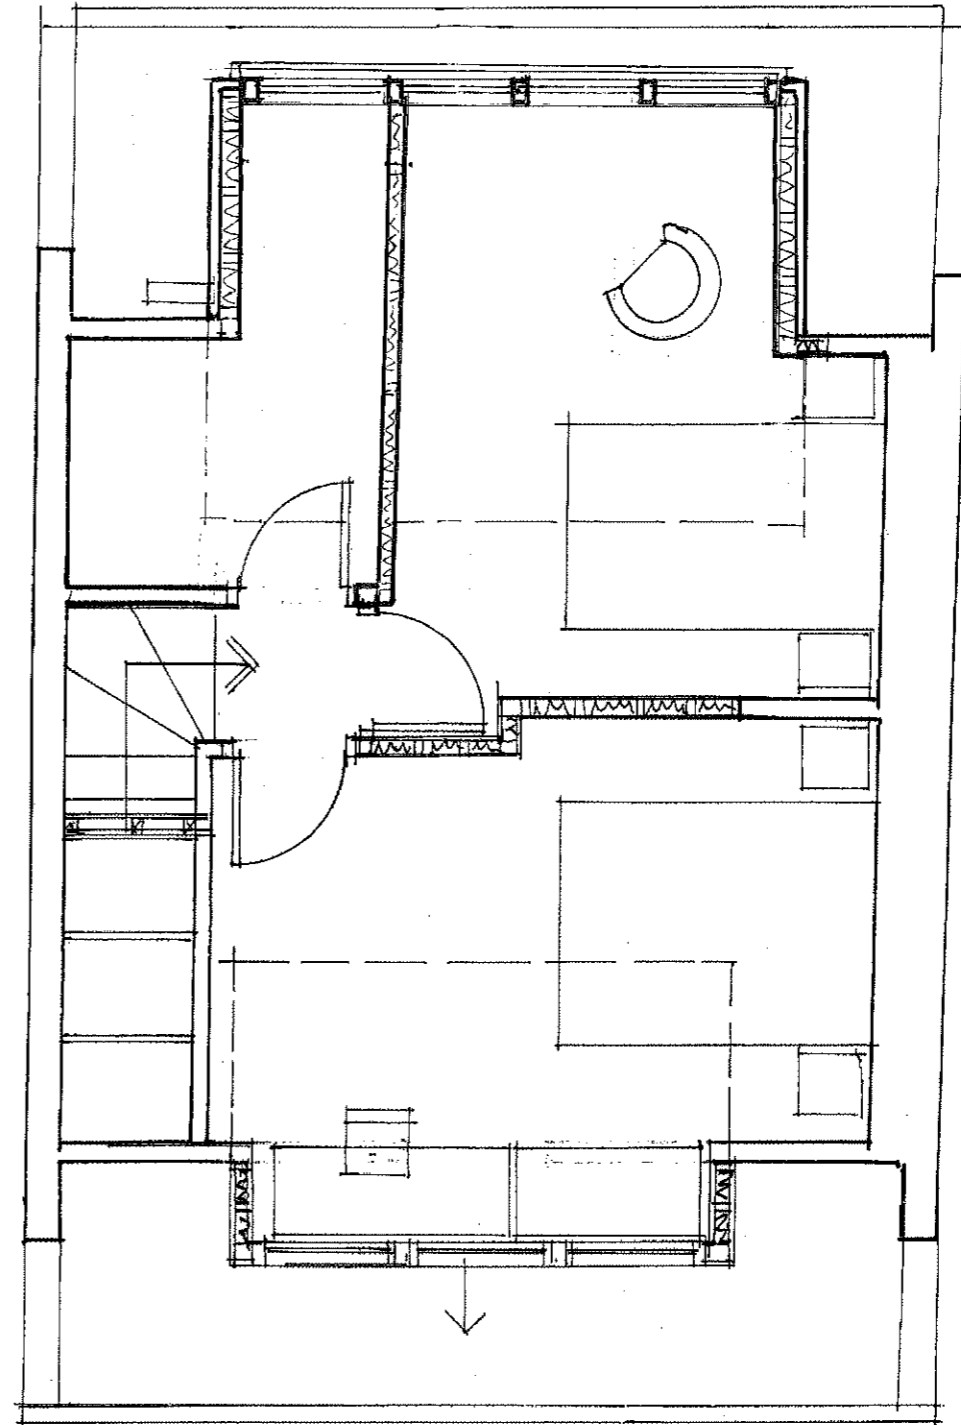

archplan architects and property management 1 Millfield Place, Highgate, London N6 6JP Tel: 020 8341 5628 e-mail: archplan@hotmail.com	Date	Feb 2012	Scale	1:50	Project	Top floor flat 32 Montpelier Grove LONDON NW5 2XE	Drawing no.	MG / 05
	Drawn by		Checked by		Title	FLOOR PLANS AS PROPOSED		Copyright Archplan 2012

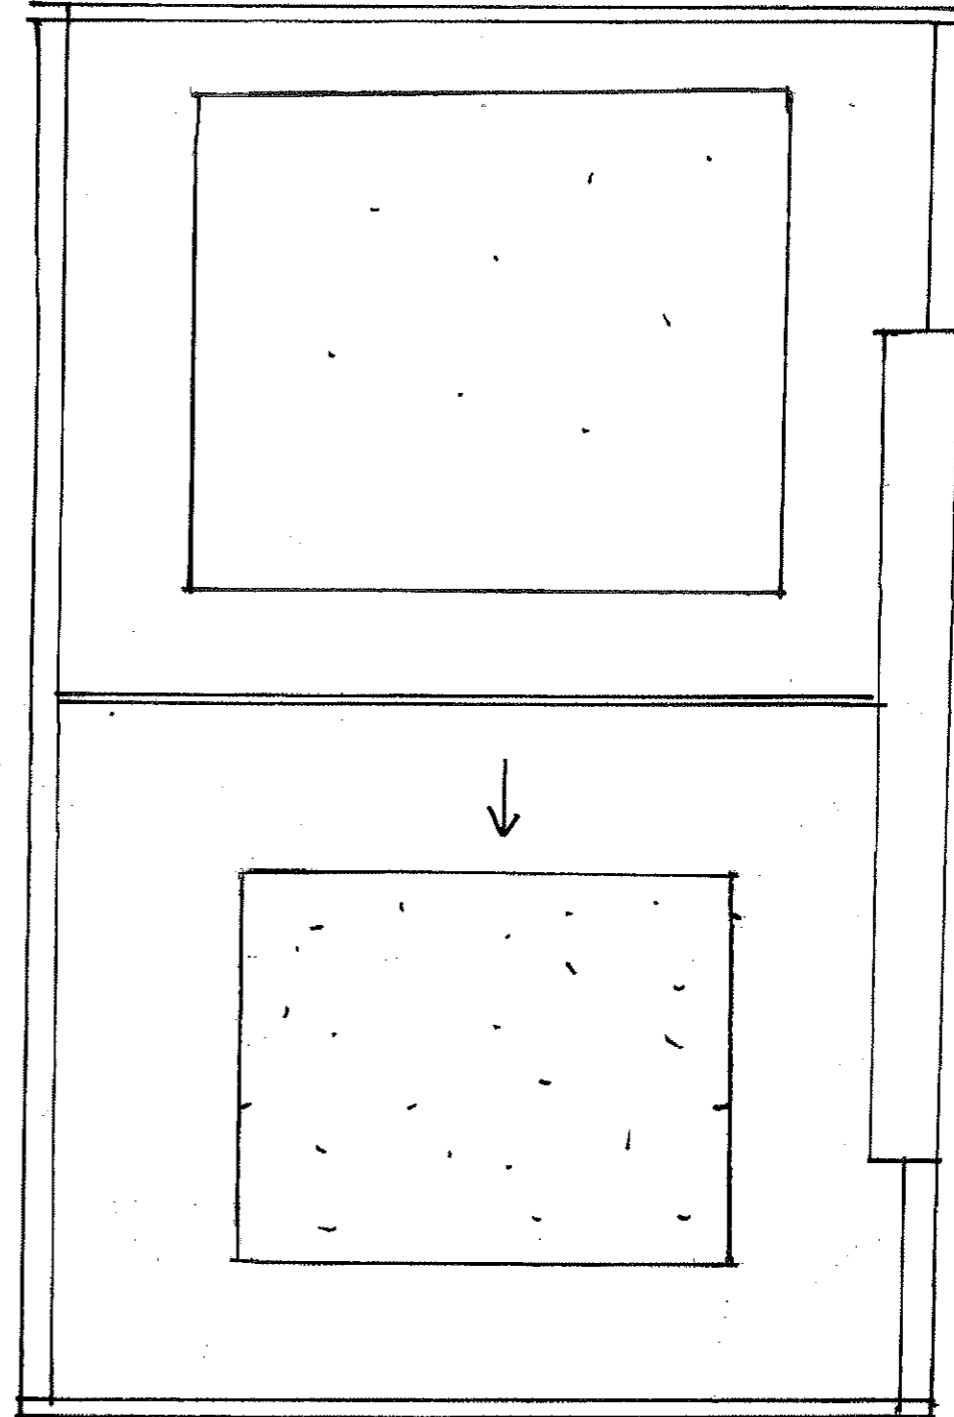

archplan architects and property management 1 Millfield Place, Highgate, London N6 6JP Tel: 020 8341 5628 e-mail: archplan@hotmail.com	Date	Scale	Project	Drawing no.
	Feb 2012	1:50	Top floor flat 32 Montpelier Grove LONDON NW5 2XE ROOF PLAN Title AS PROPOSED	MG / 06 D Copyright Archplan 2012
	Drawn by			
	Checked by			

 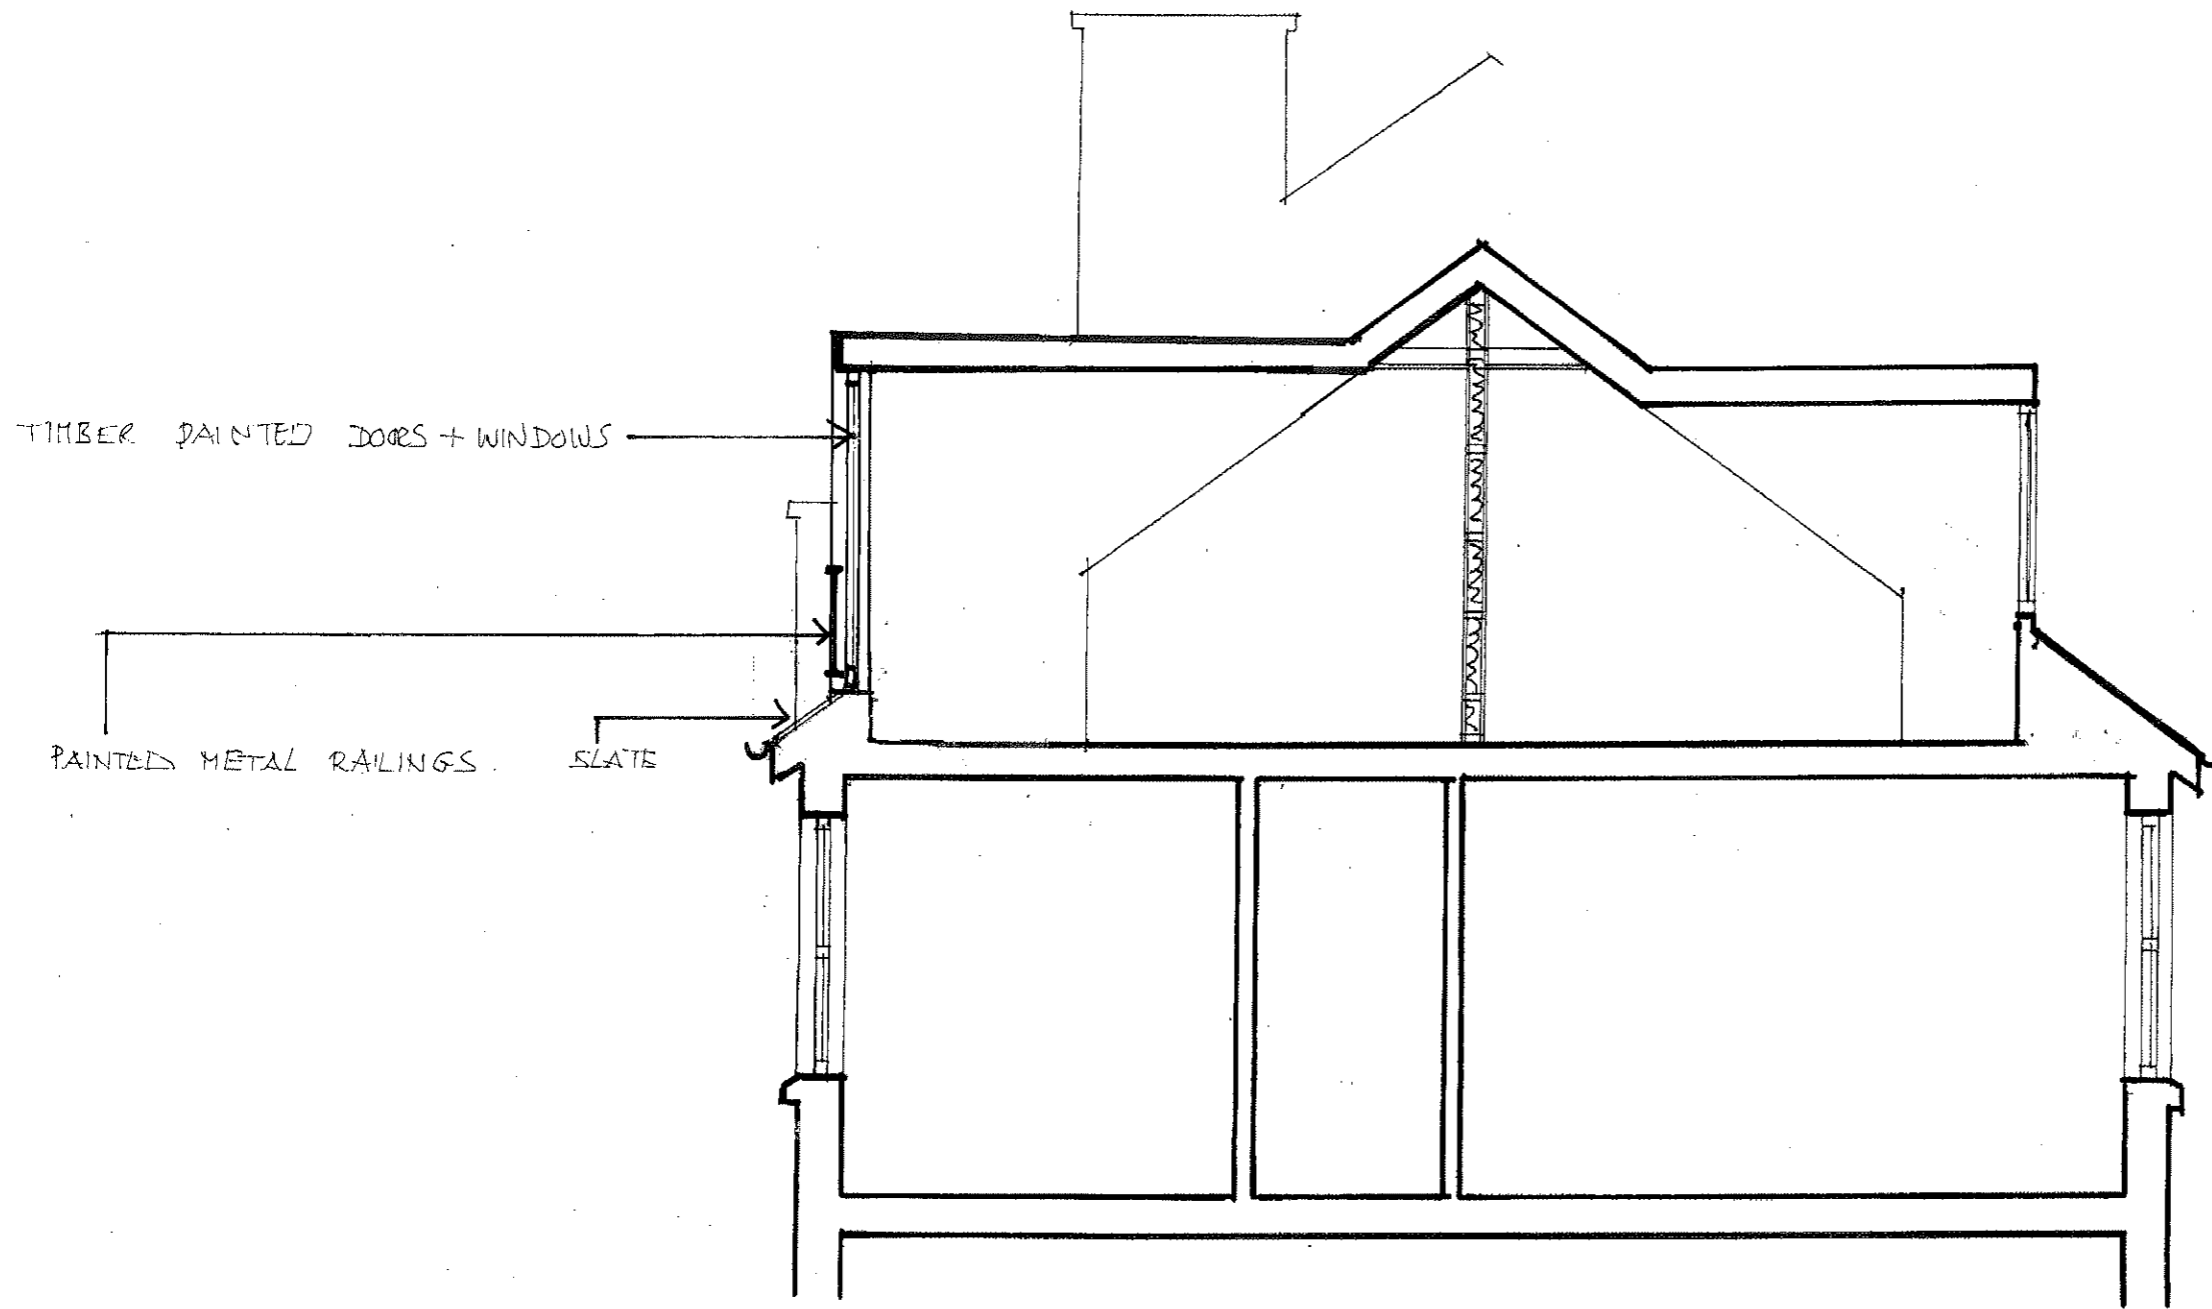


archplan architects and property management 1 Millfield Place, Highgate, London N6 6JP Tel: 020 8341 5628 e-mail: archplan@hotmail.com	Date	Feb 2012	Scale	1:50	Project	Top floor flat 32 Montpelier Grove LONDON NW5 2XE	Drawing no.	MG / 07
	Drawn by		Checked by		Title	SECTION AS PROPOSED	Copyright	E Archplan 2012



SLATE COVERING
TO CHECKS OF
DORMER

FRONT ELEVATION

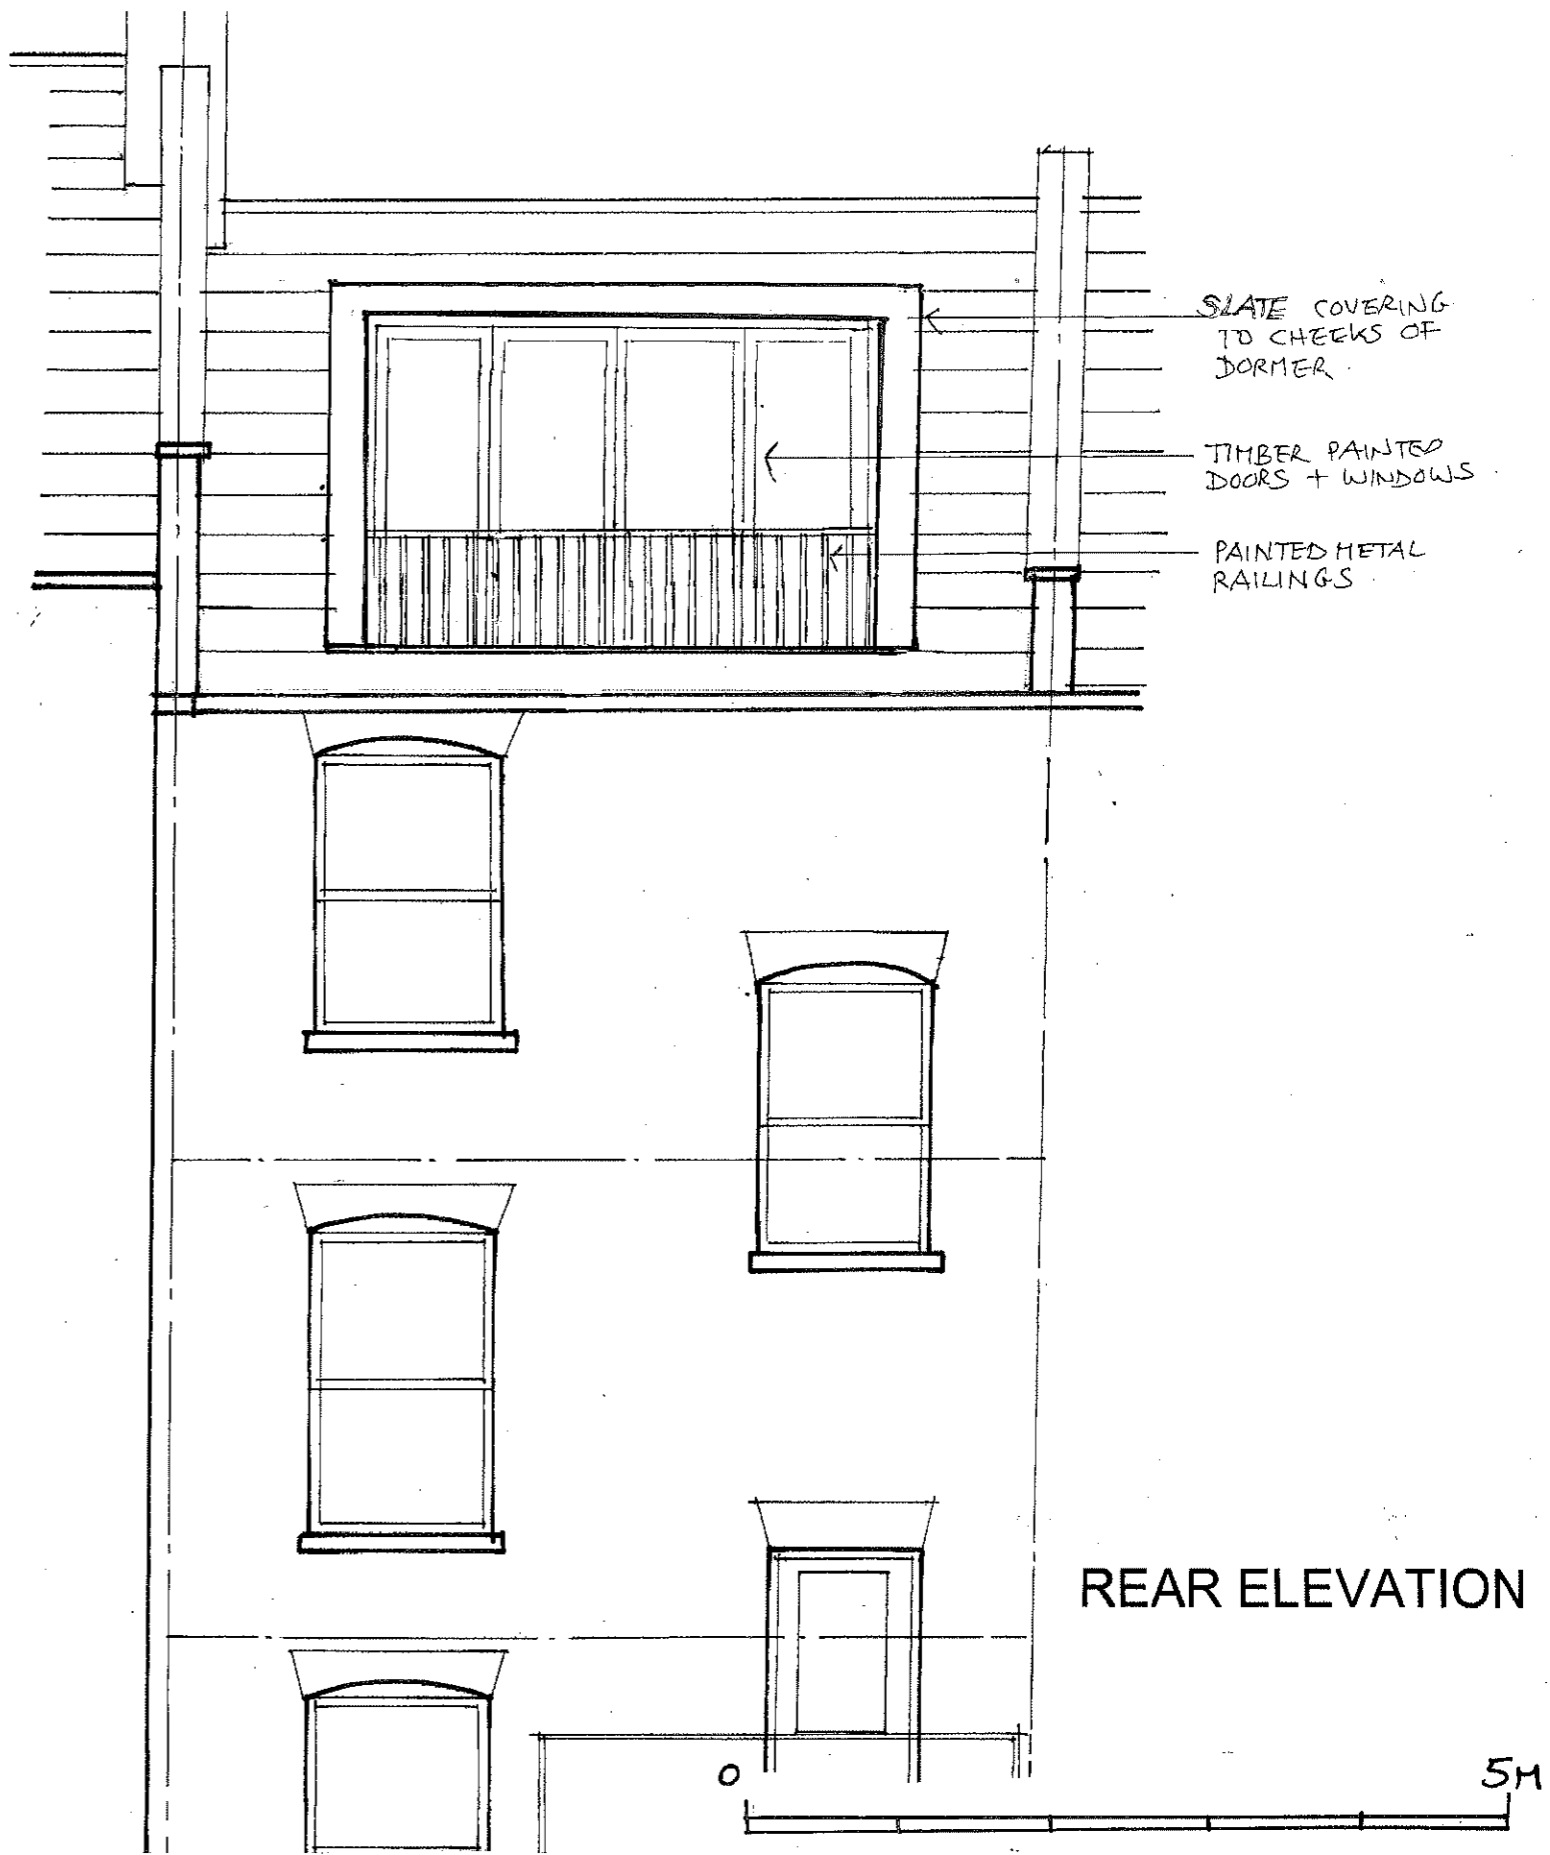

SLATE COVERING
TO CHECKS OF
DORMER

TIMBER PAINTED
DOORS + WINDOWS

PAINTED METAL
RAILINGS

REAR ELEVATION

archplan architects and property management 1 Millfield Place, Highgate, London N6 6JP Tel: 020 8341 5628 e-mail: archplan@hotmail.com	Date	Scale	Project	Drawing no.
	Feb 2012	1:50	Top floor flat 32 Montpelier Grove LONDON NW5 2XE	MG / 08
	Drawn by		ELEVATIONS	Copyright Archplan 2012
	Checked by		AS PROPOSED	