
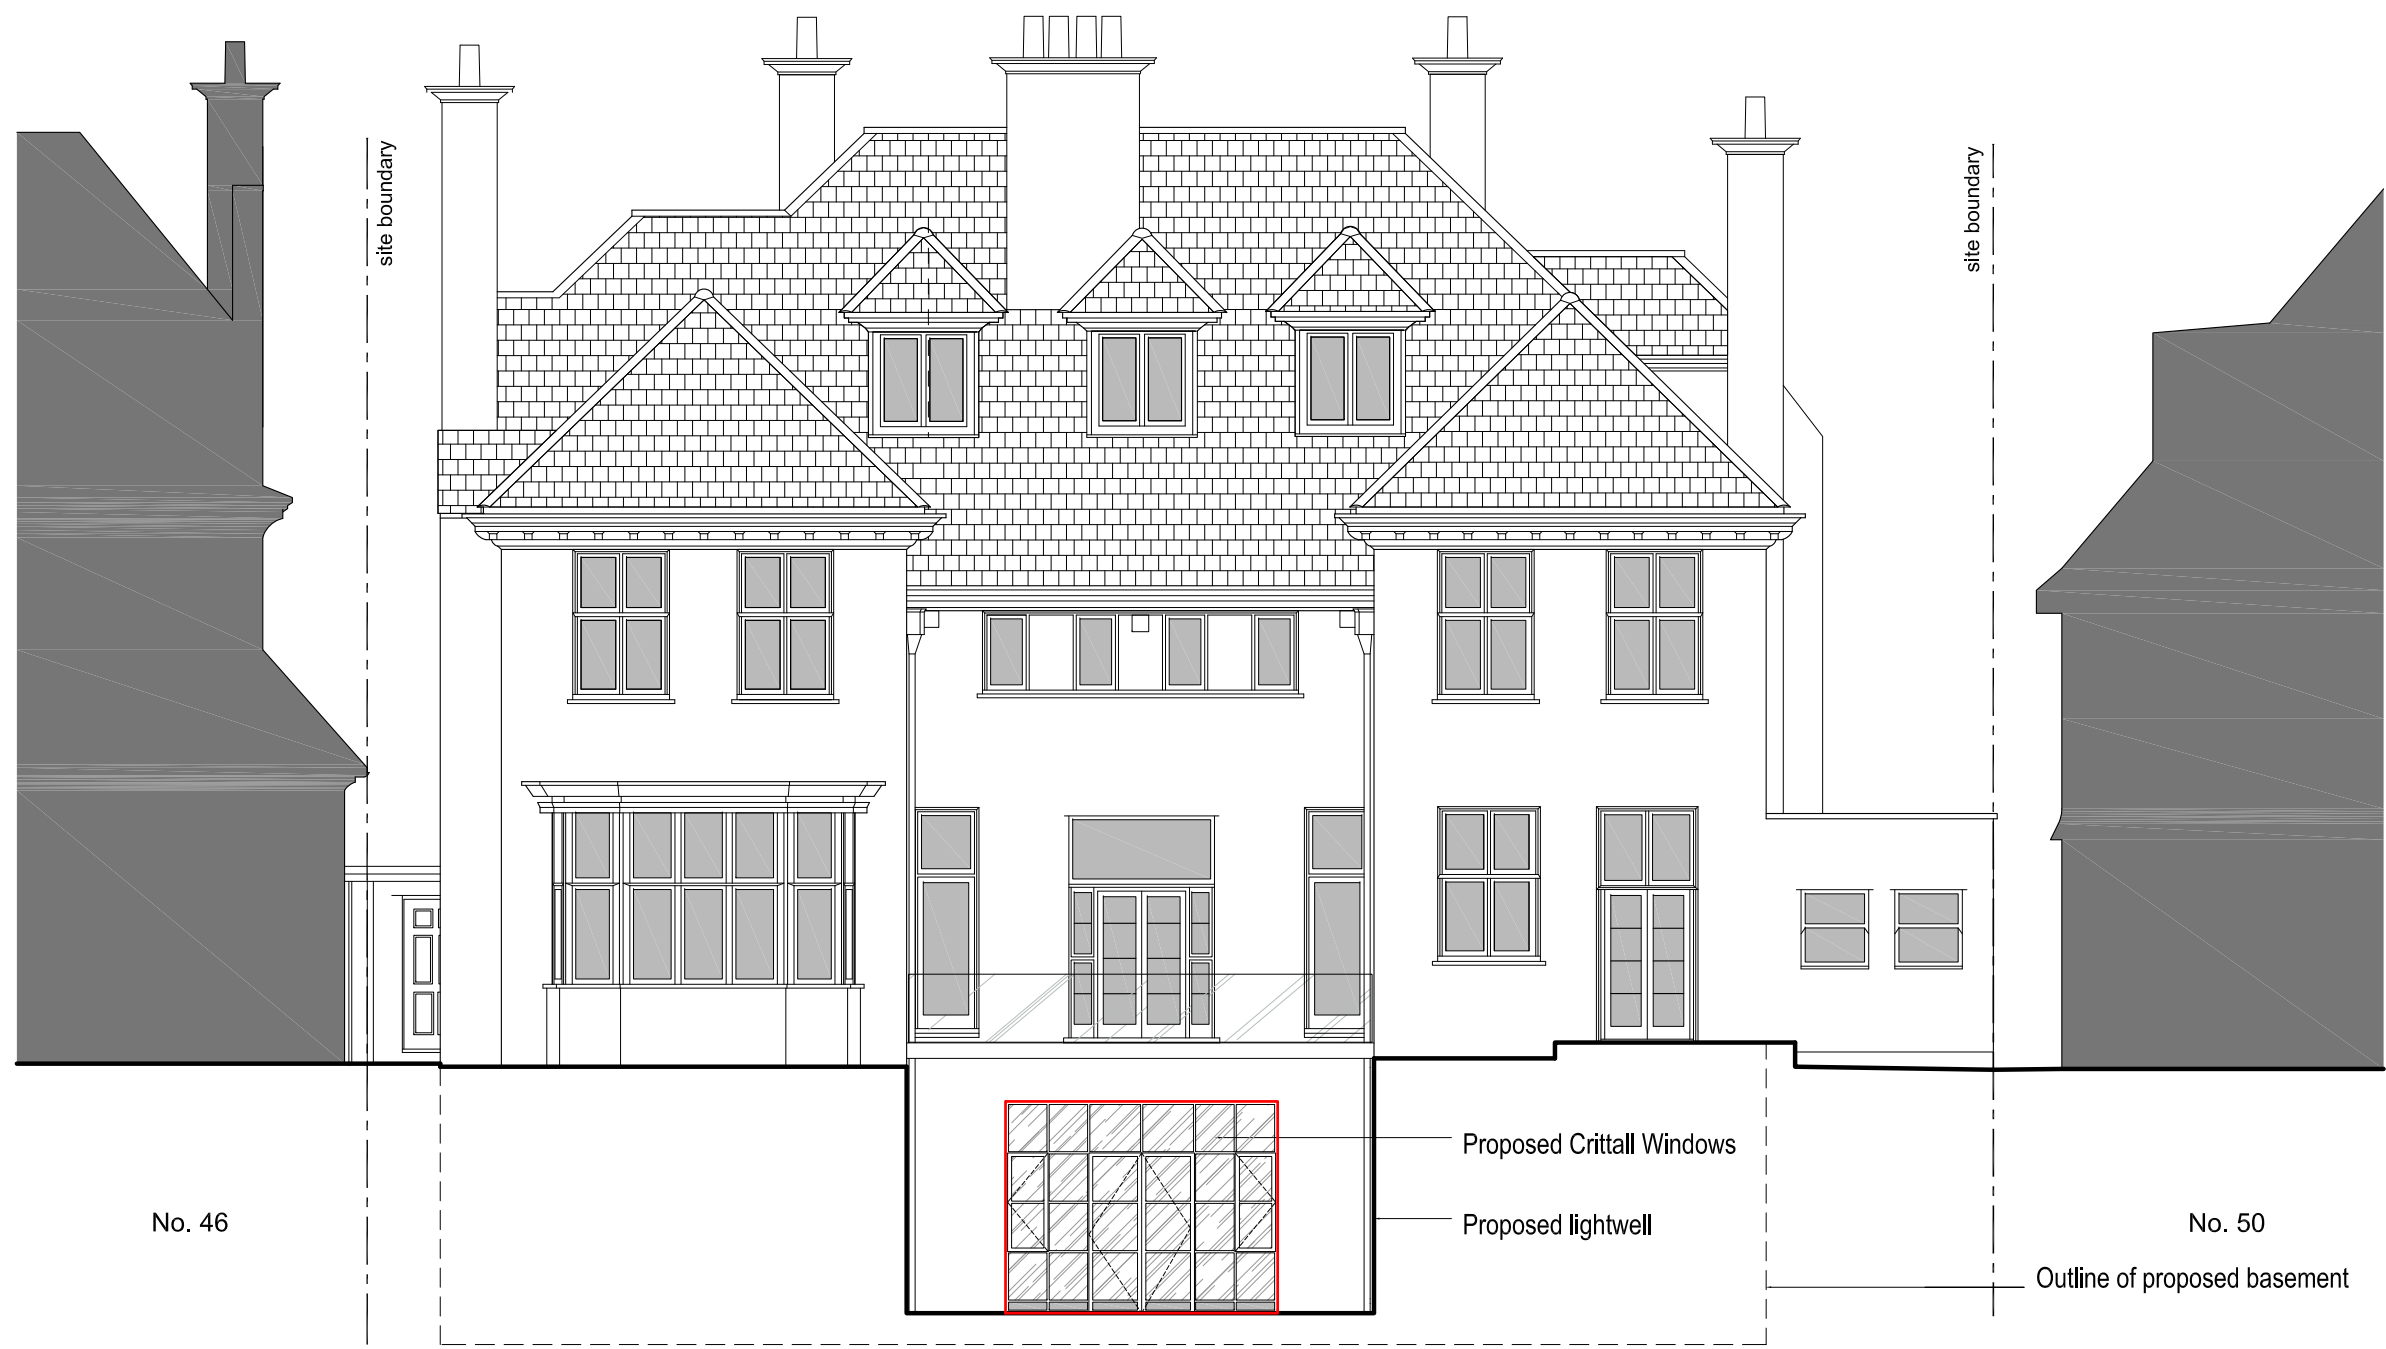


NOTES:
 1. Do not scale drawings
 2. All dimensional discrepancies to be reported to architect
 3. The contractor must check all dimensions on site before construction / fabrication
 THIS DRAWING HAS BEEN PREPARED BY DS DESIGN SOLUTIONS AND THE DATA CONTAINED HEREIN MAY BE USED OR REPRODUCED ONLY WITH DS DESIGN SOLUTIONS' APPROVAL.

 

Proposed Rear Elevation
 Scale 1:50 @A1

Rev.	Description	Date	Signed	Checked

Issued For
PLANNING

Drawing Scale = 1:50 @ A1
 1:100 @ A3

Project
 48 Elsworth Road
 London NW3

Drawing Title
Proposed Rear Elevation

DS 561 Finchley Road
 London NW3 7BJ
 Phone 020 7433 3939
 Fax 020 7794 4279
 design solutions www.DesignSolutionsUK.com

North	Scale	Drawn by
	1:100 @ A3	IP
Date	30.03.2015	Checked by
		DS
Project no.	Drawing no.	Revision
14/0296	71	02