



SITE PLAN

scale 1:100

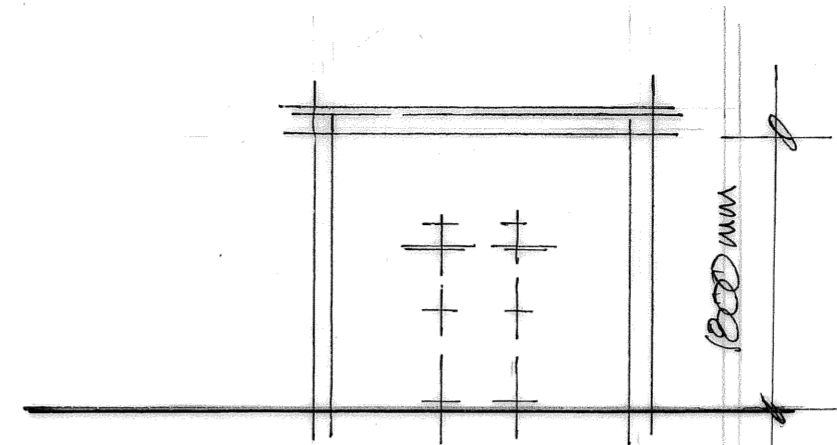


elevation

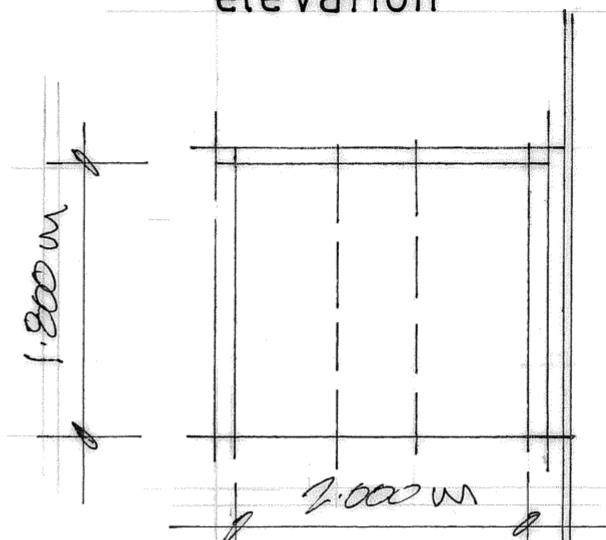


plan

CYCLE STORE FOR TWO BIKES

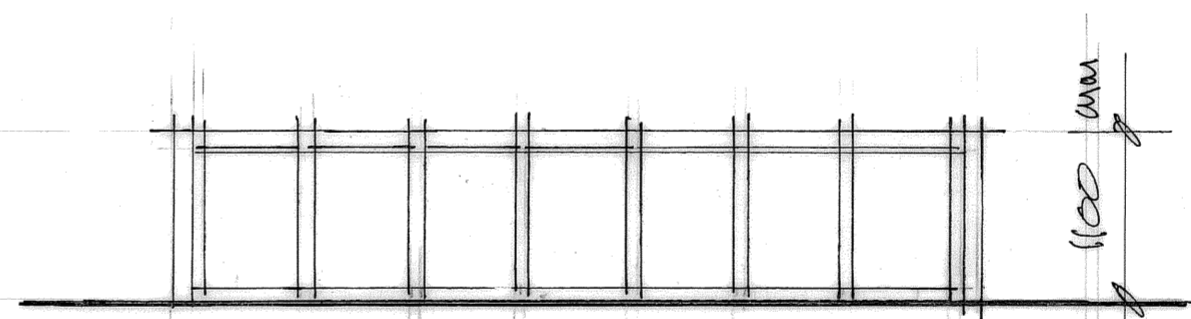

elevation

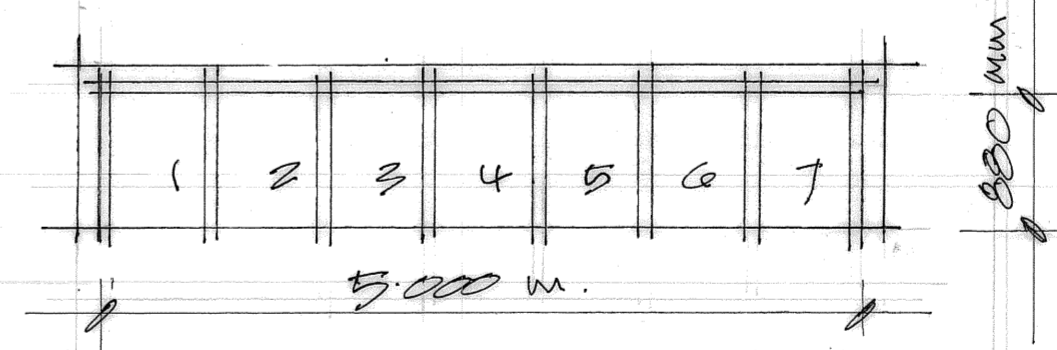


plan

ENCLOSURE FOR 7 WHEELIE BINS

DETAILS

scale 1:50

DESCRIPTION	DATE	REV

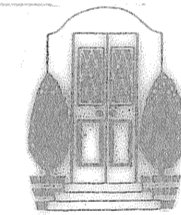

DAVID F. EWINS RIBA  
ARCHITECT

31 BOSTON GARDENS  
BRENTFORD  
MIDDLESEX TW8 9LS  
OFFICE: 020 8560 7934  
MOBILE: 0784 727674

CLIENT
--------

JOB 9 KINGS CROFT ROAD LONDON NW2
---

DRAWING TITLE CYCLE and BIN STORES
---------------------------------------

DATE July 2015	DRAWN DE
SCALE 1:50 / 1:100 @ A2 SIZE	

JOB No 1142	DRAWING No 05	REVISION
----------------	------------------	----------