



EXISTING BASEMENT FLOOR PLAN

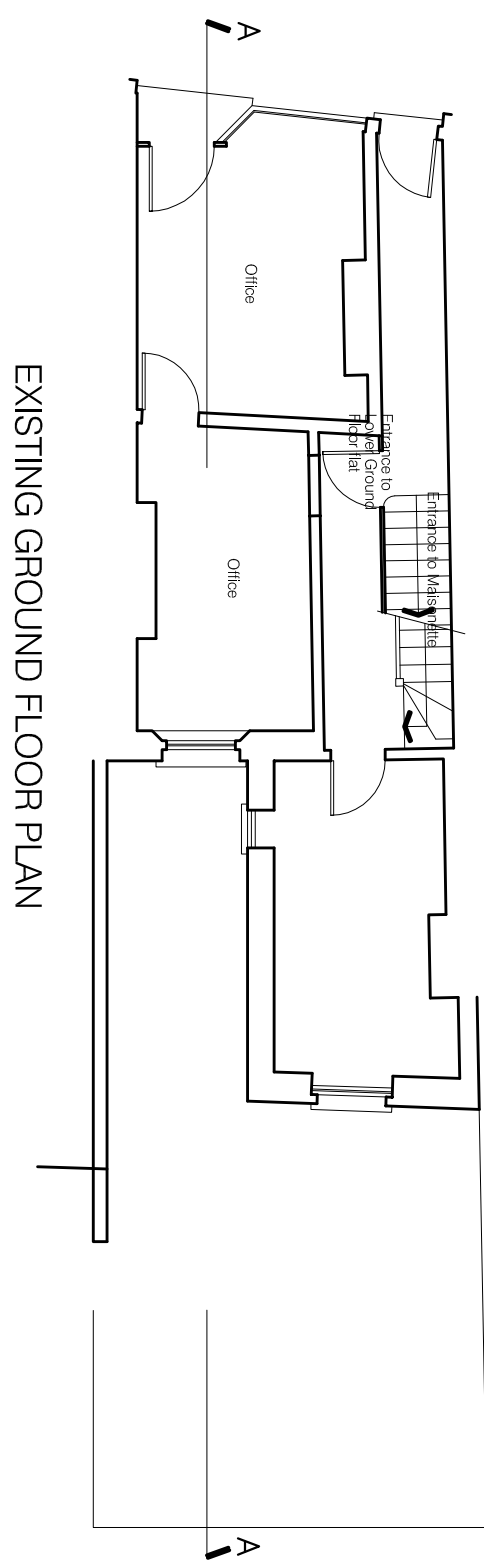

EXISTING GROUND FLOOR PLAN

A4

 

Yiannis Pareas Chartered Architects
 82 Mill Lane
 London NW6 1NL
 Tel 020 7431 5022 fax 020 7435 6571

82 MILL LANE
 LONDON NW6 1NL

SCALE 1:100

PLANS
 AS EXISTING

DRAWING NO 376/1