
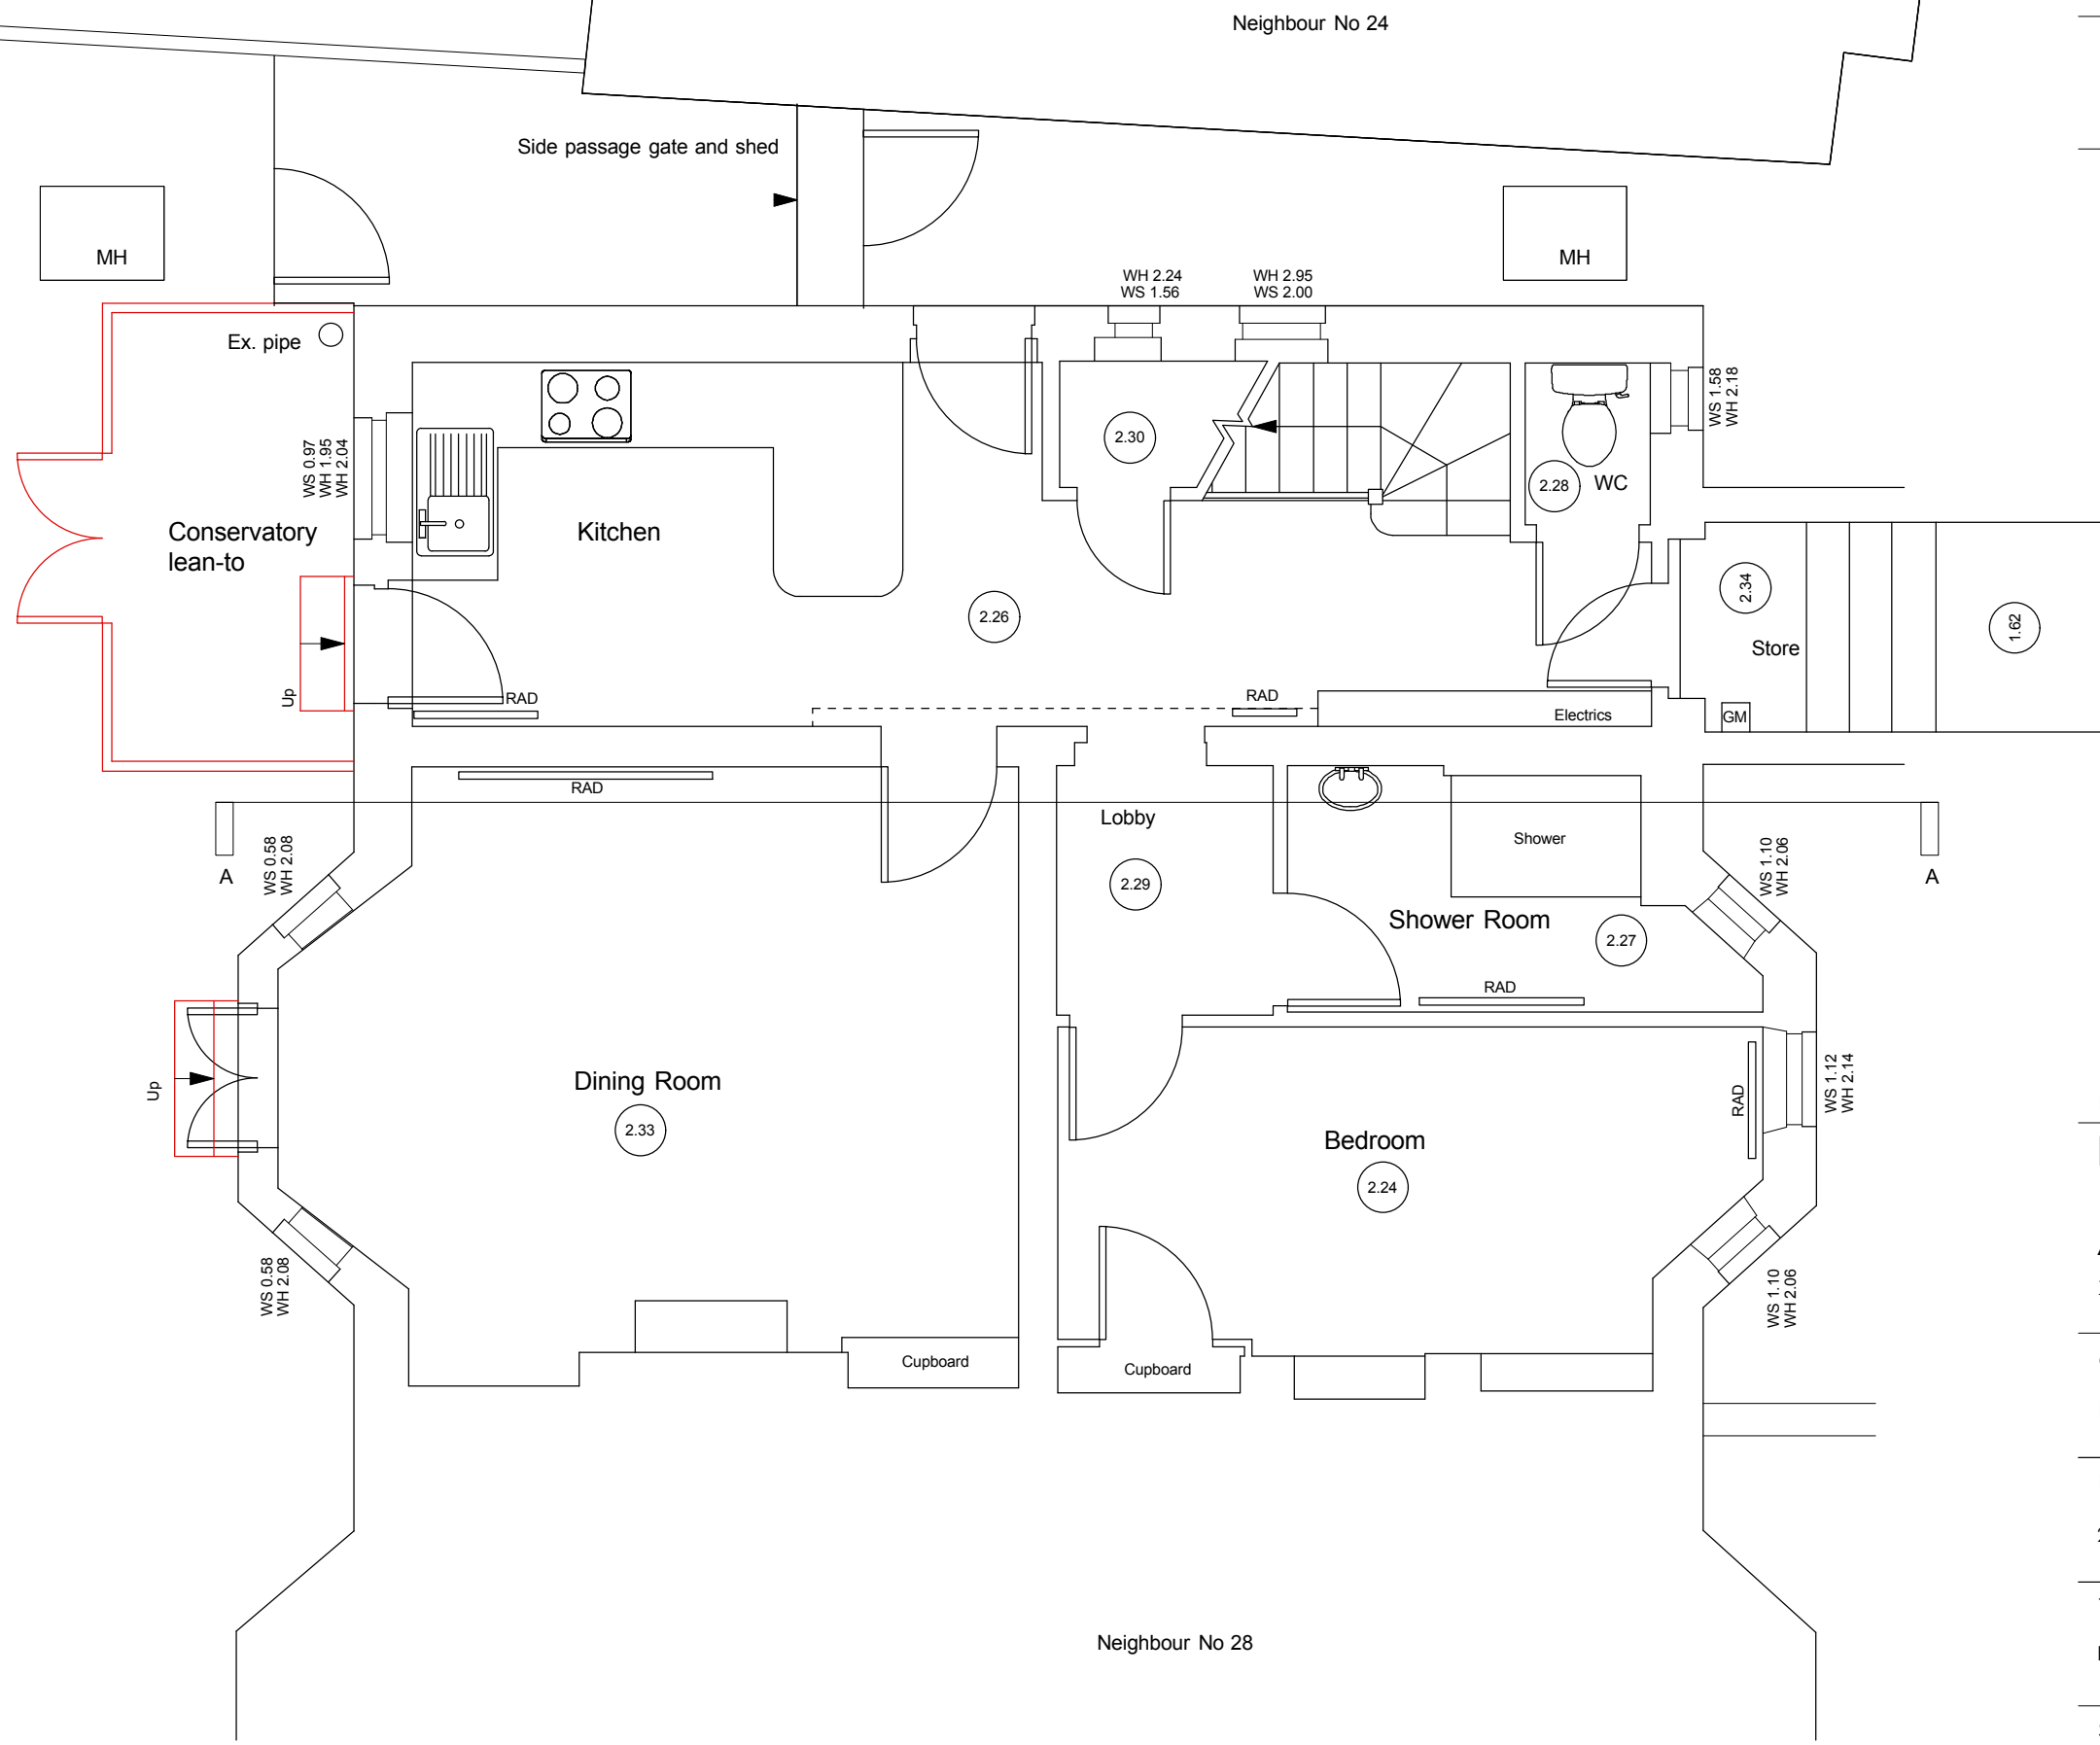


1. All Dimensions and Levels to be checked on Site
2. Refer to drawings & specification prepared by the Structural engineer and specialist subcontractors
3. Copyright reserved

 

A	Planning	
REV:	DESCRIPTION:	
KATINKA COUSINS ARCHITECT		
47 GRASMERE ROAD LONDON N10 2DH TEL: 07752688741 EMAIL: KATINKACOUSINS@AOL.COM		
CLIENT	EIRIL SKARBEB	
PROJECT	26 BRAMSHILL GARDENS NW5	
TITLE	EXISTING GARDEN FLOOR PLAN	
SCALE	DATE	DRAWN
1:50 @A3	MAY 15	KC
DRG NO	JOB NO	
01	165	