

First Floor




Front Elevation



Rear Elevation Section




Rear Elevation

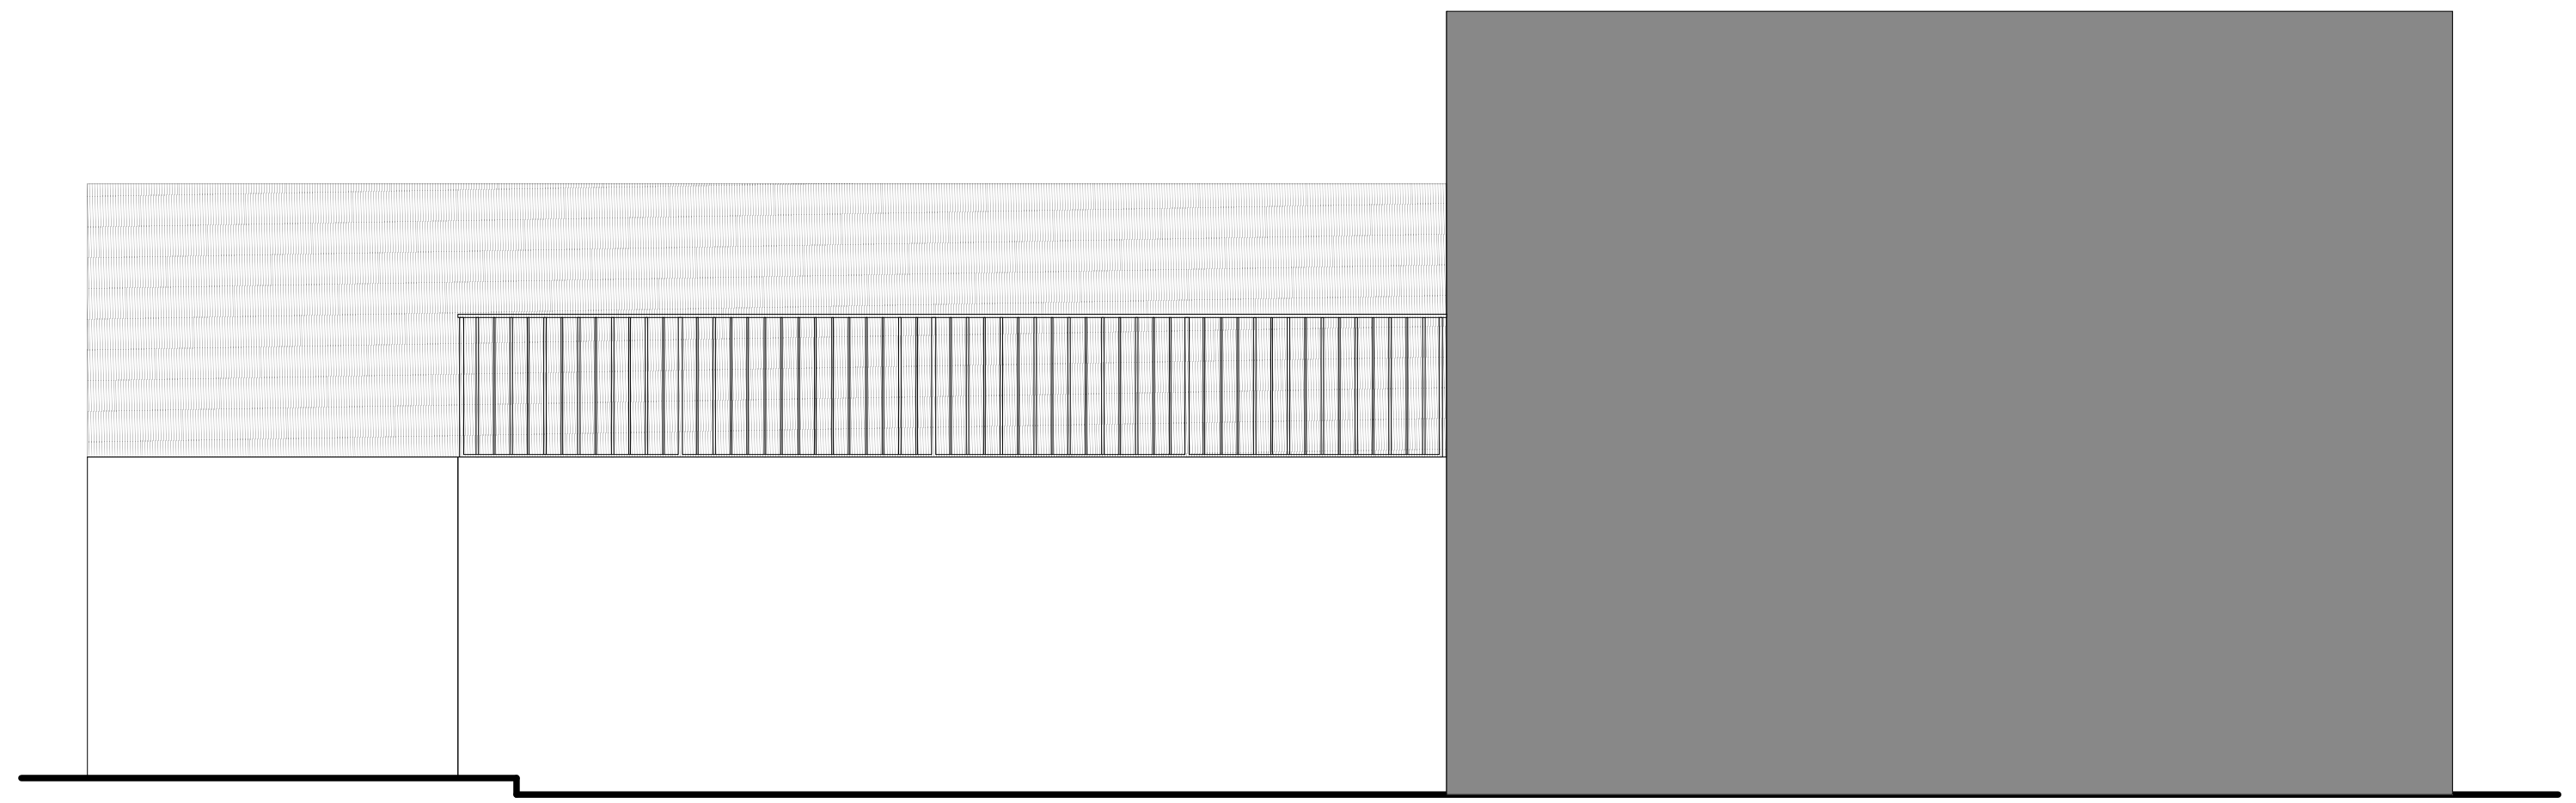

East Flank Elevation



West Flank Elevation

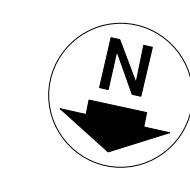

**YURKY CROSS**  
 CHARTERED ARCHITECTS  
 167 York Way LONDON N7 9LN  
 T 020 7267 0481 F 020 7267 1248 E info@yurkycross.co.uk

PROJECT	DRAWING TITLE	DRAWN BY	SCALE	DATE	REV
1 Kelly Street, London NW1 8PG	As Existing		1:50 @ A1	Jul 2015	
CHECKED BY	PROJECT NO.	DRAWING NO.			
	14907	PL002			

**PLANNING**