


DENIZEN WORKS LTD. SHALL HAVE NO RESPONSIBILITY FOR ANY USE MADE OF THIS DOCUMENT OTHER THAN FOR THAT WHICH IT WAS PREPARED AND ISSUED.

ALL DIMENSIONS SHOULD BE CHECKED ON SITE.


DO NOT SCALE FROM THIS DRAWING.

ANY DRAWING ERRORS OR DIVERGENCES SHOULD BE BROUGHT TO THE ATTENTION OF DENIZEN WORKS AT THE ADDRESS SHOWN BELOW

NOTES

A. Planning	TL	MK	13.07.15
REVISION/DESCRIPTION	DRAWN	CHECKED	DATE
KEY PLAN			
 -SITE EDGED RED			

CLIENT:
Raymond Flatt & David Pearson


 


DENIZEN WORKS LTD.
29 WADESON STREET
LONDON
E2 9DR
United kingdom
T +44(0) 7739 517 938
info@denizenworks.com

PROJECT TITLE :
89 Swain's Lane
N6 6PJ

DRAWING TITLE : PROPOSED GF. PLAN	SCALE: 1:100 @A3 DATE: 07.07.2015
---	--

PROJECT No: 15_015	DRAWING No: AP PRO 000	REVISION: A
-----------------------	---------------------------	----------------

 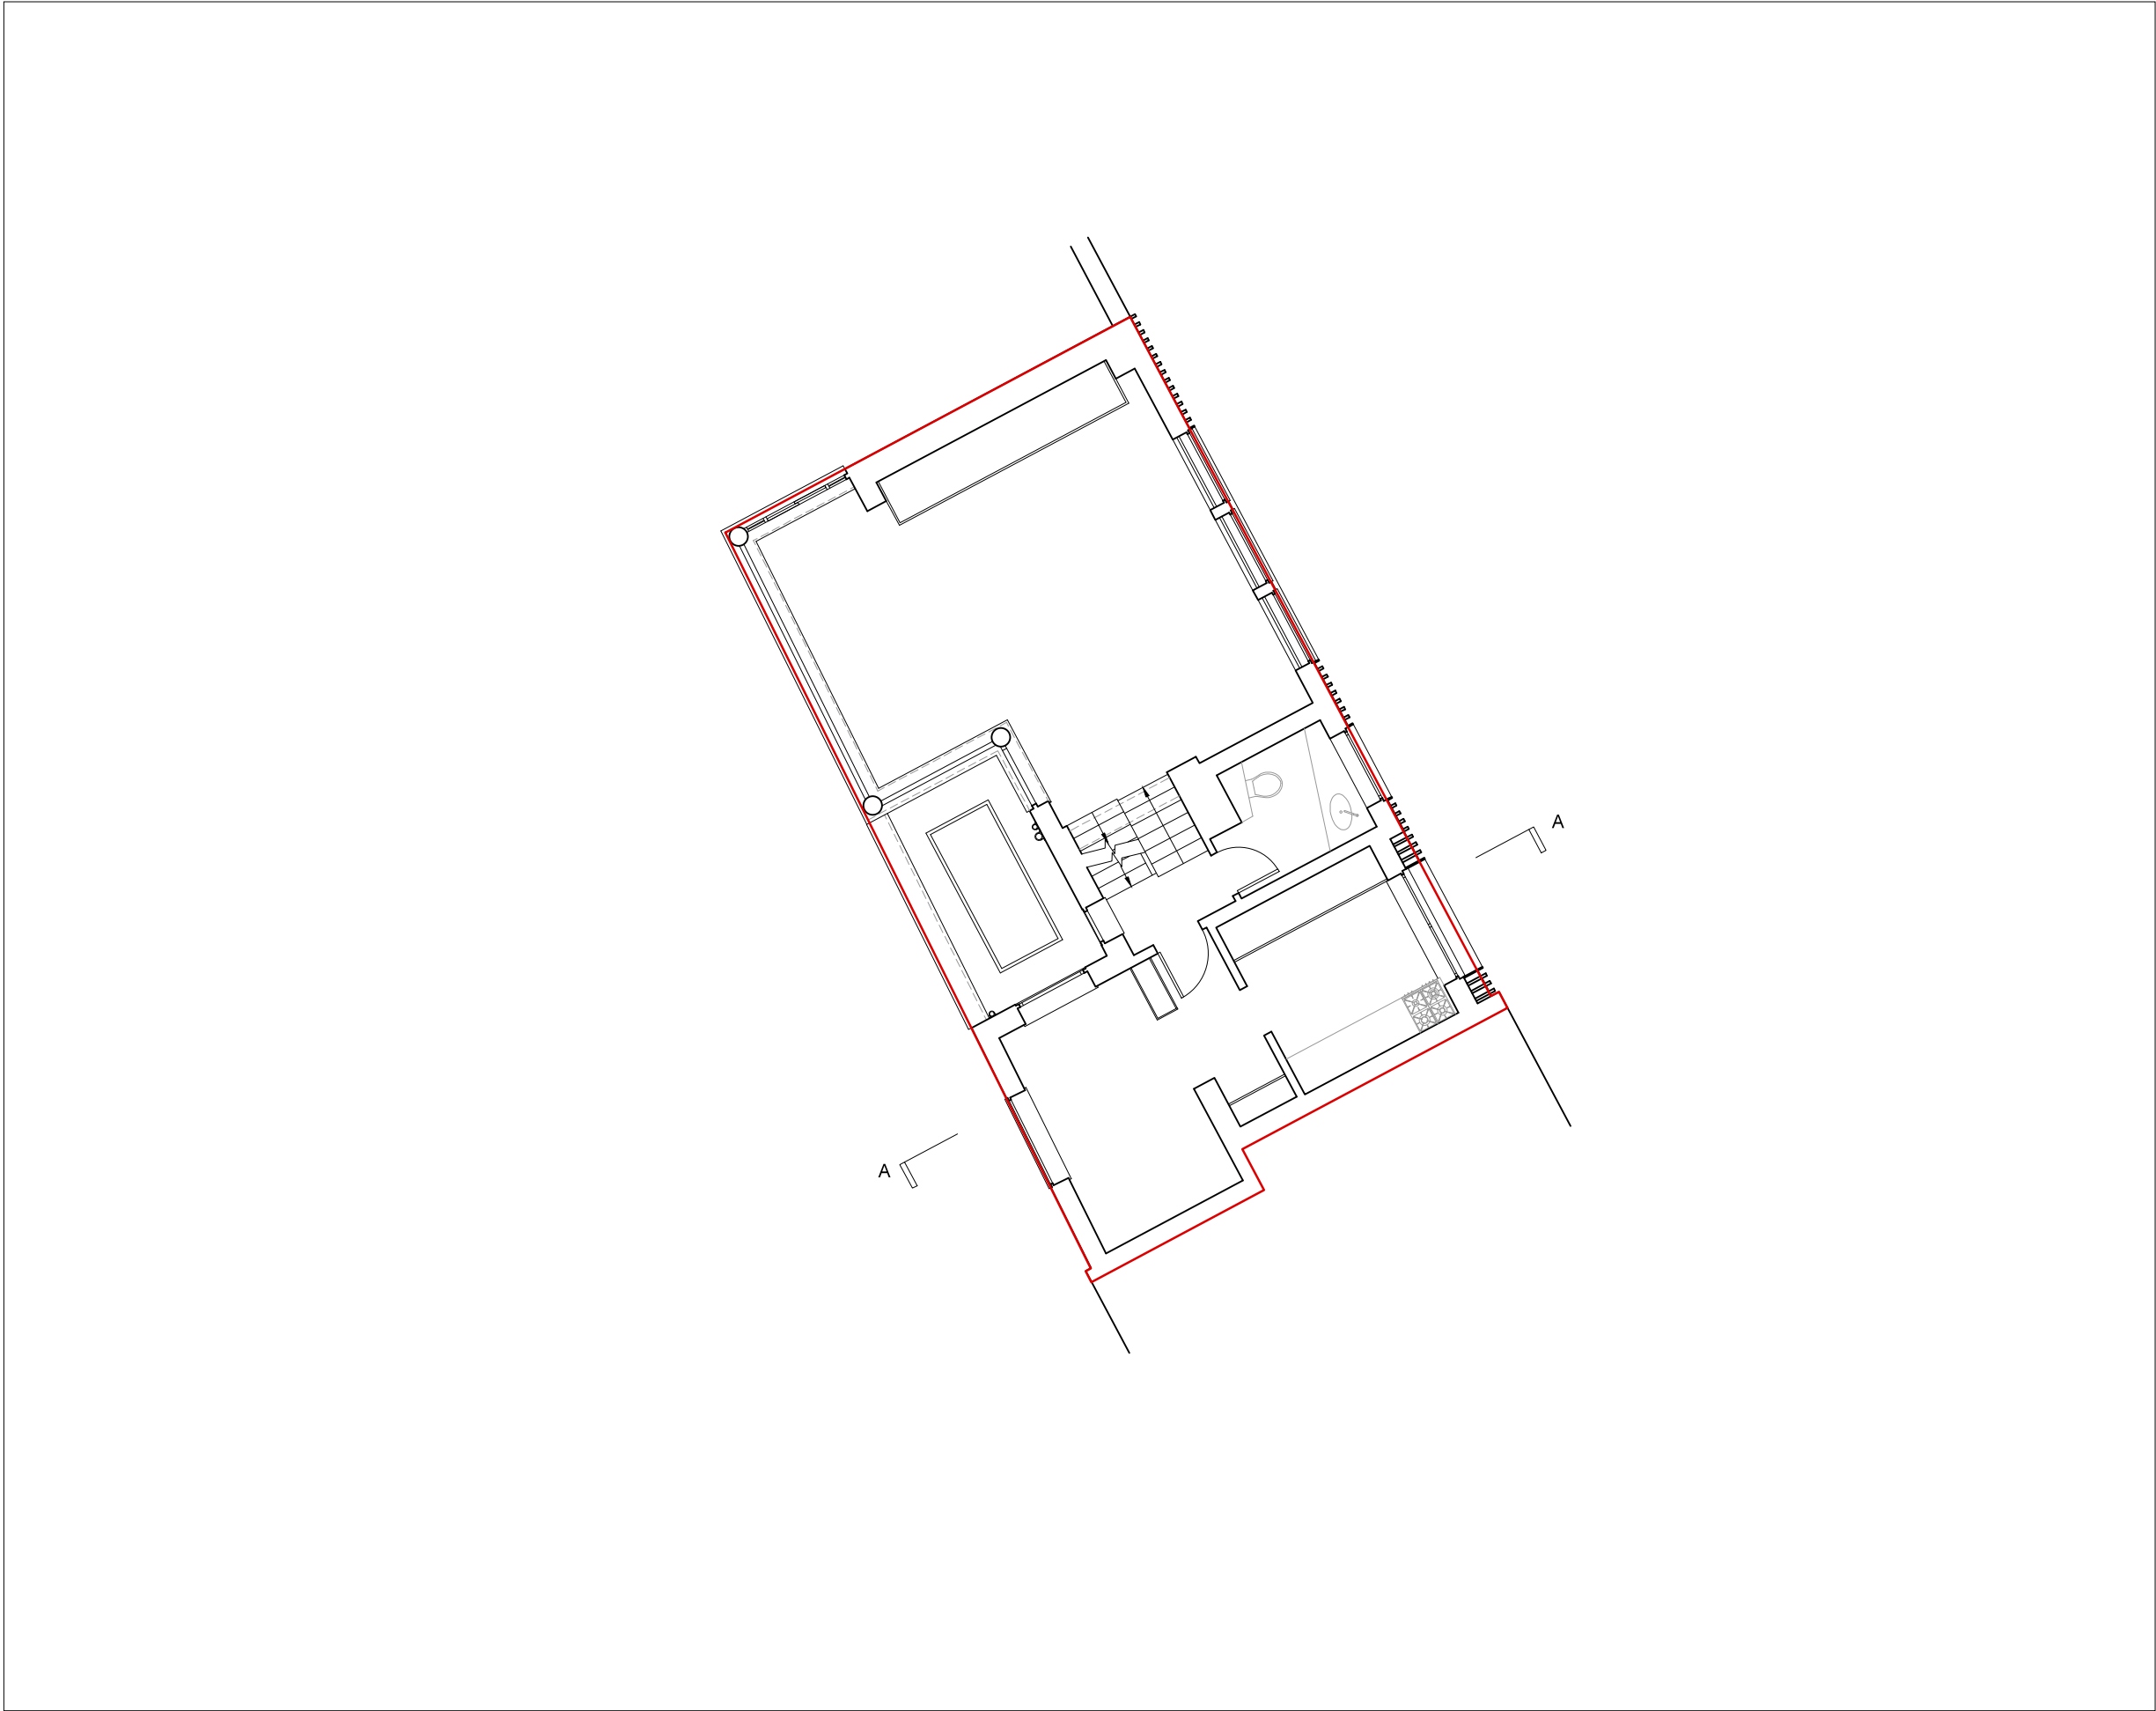

DENIZEN WORKS LTD. SHALL HAVE NO RESPONSIBILITY FOR ANY USE MADE OF THIS DOCUMENT OTHER THAN FOR THAT WHICH IT WAS PREPARED AND ISSUED.

ALL DIMENSIONS SHOULD BE CHECKED ON SITE.

DO NOT SCALE FROM THIS DRAWING.

ANY DRAWING ERRORS OR DIVERGENCES SHOULD BE BROUGHT TO THE ATTENTION OF DENIZEN WORKS AT THE ADDRESS SHOWN BELOW

NOTES

A. Planning	TL	MK	13.07.15
REVISION/DESCRIPTION	DRAWN	CHECKED	DATE

KEY PLAN

 -SITE EDGED RED

CLIENT:

Raymond Flatt & David Pearson



DENIZEN WORKS LTD.



29 WADESON STREET
LONDON
E2 9DR
United kingdom
T +44(0) 7739 517 938
info@denizenworks.com

PROJECT TITLE :

**89 Swain's Lane
N6 6PJ**

DRAWING TITLE :	SCALE:
PROPOSED FIRST FLOOR PLAN	1:100 @A3
	DATE:
	07.07.2015

PROJECT No:	DRAWING No:	REVISION:
15_015	AP PRO 001	A

 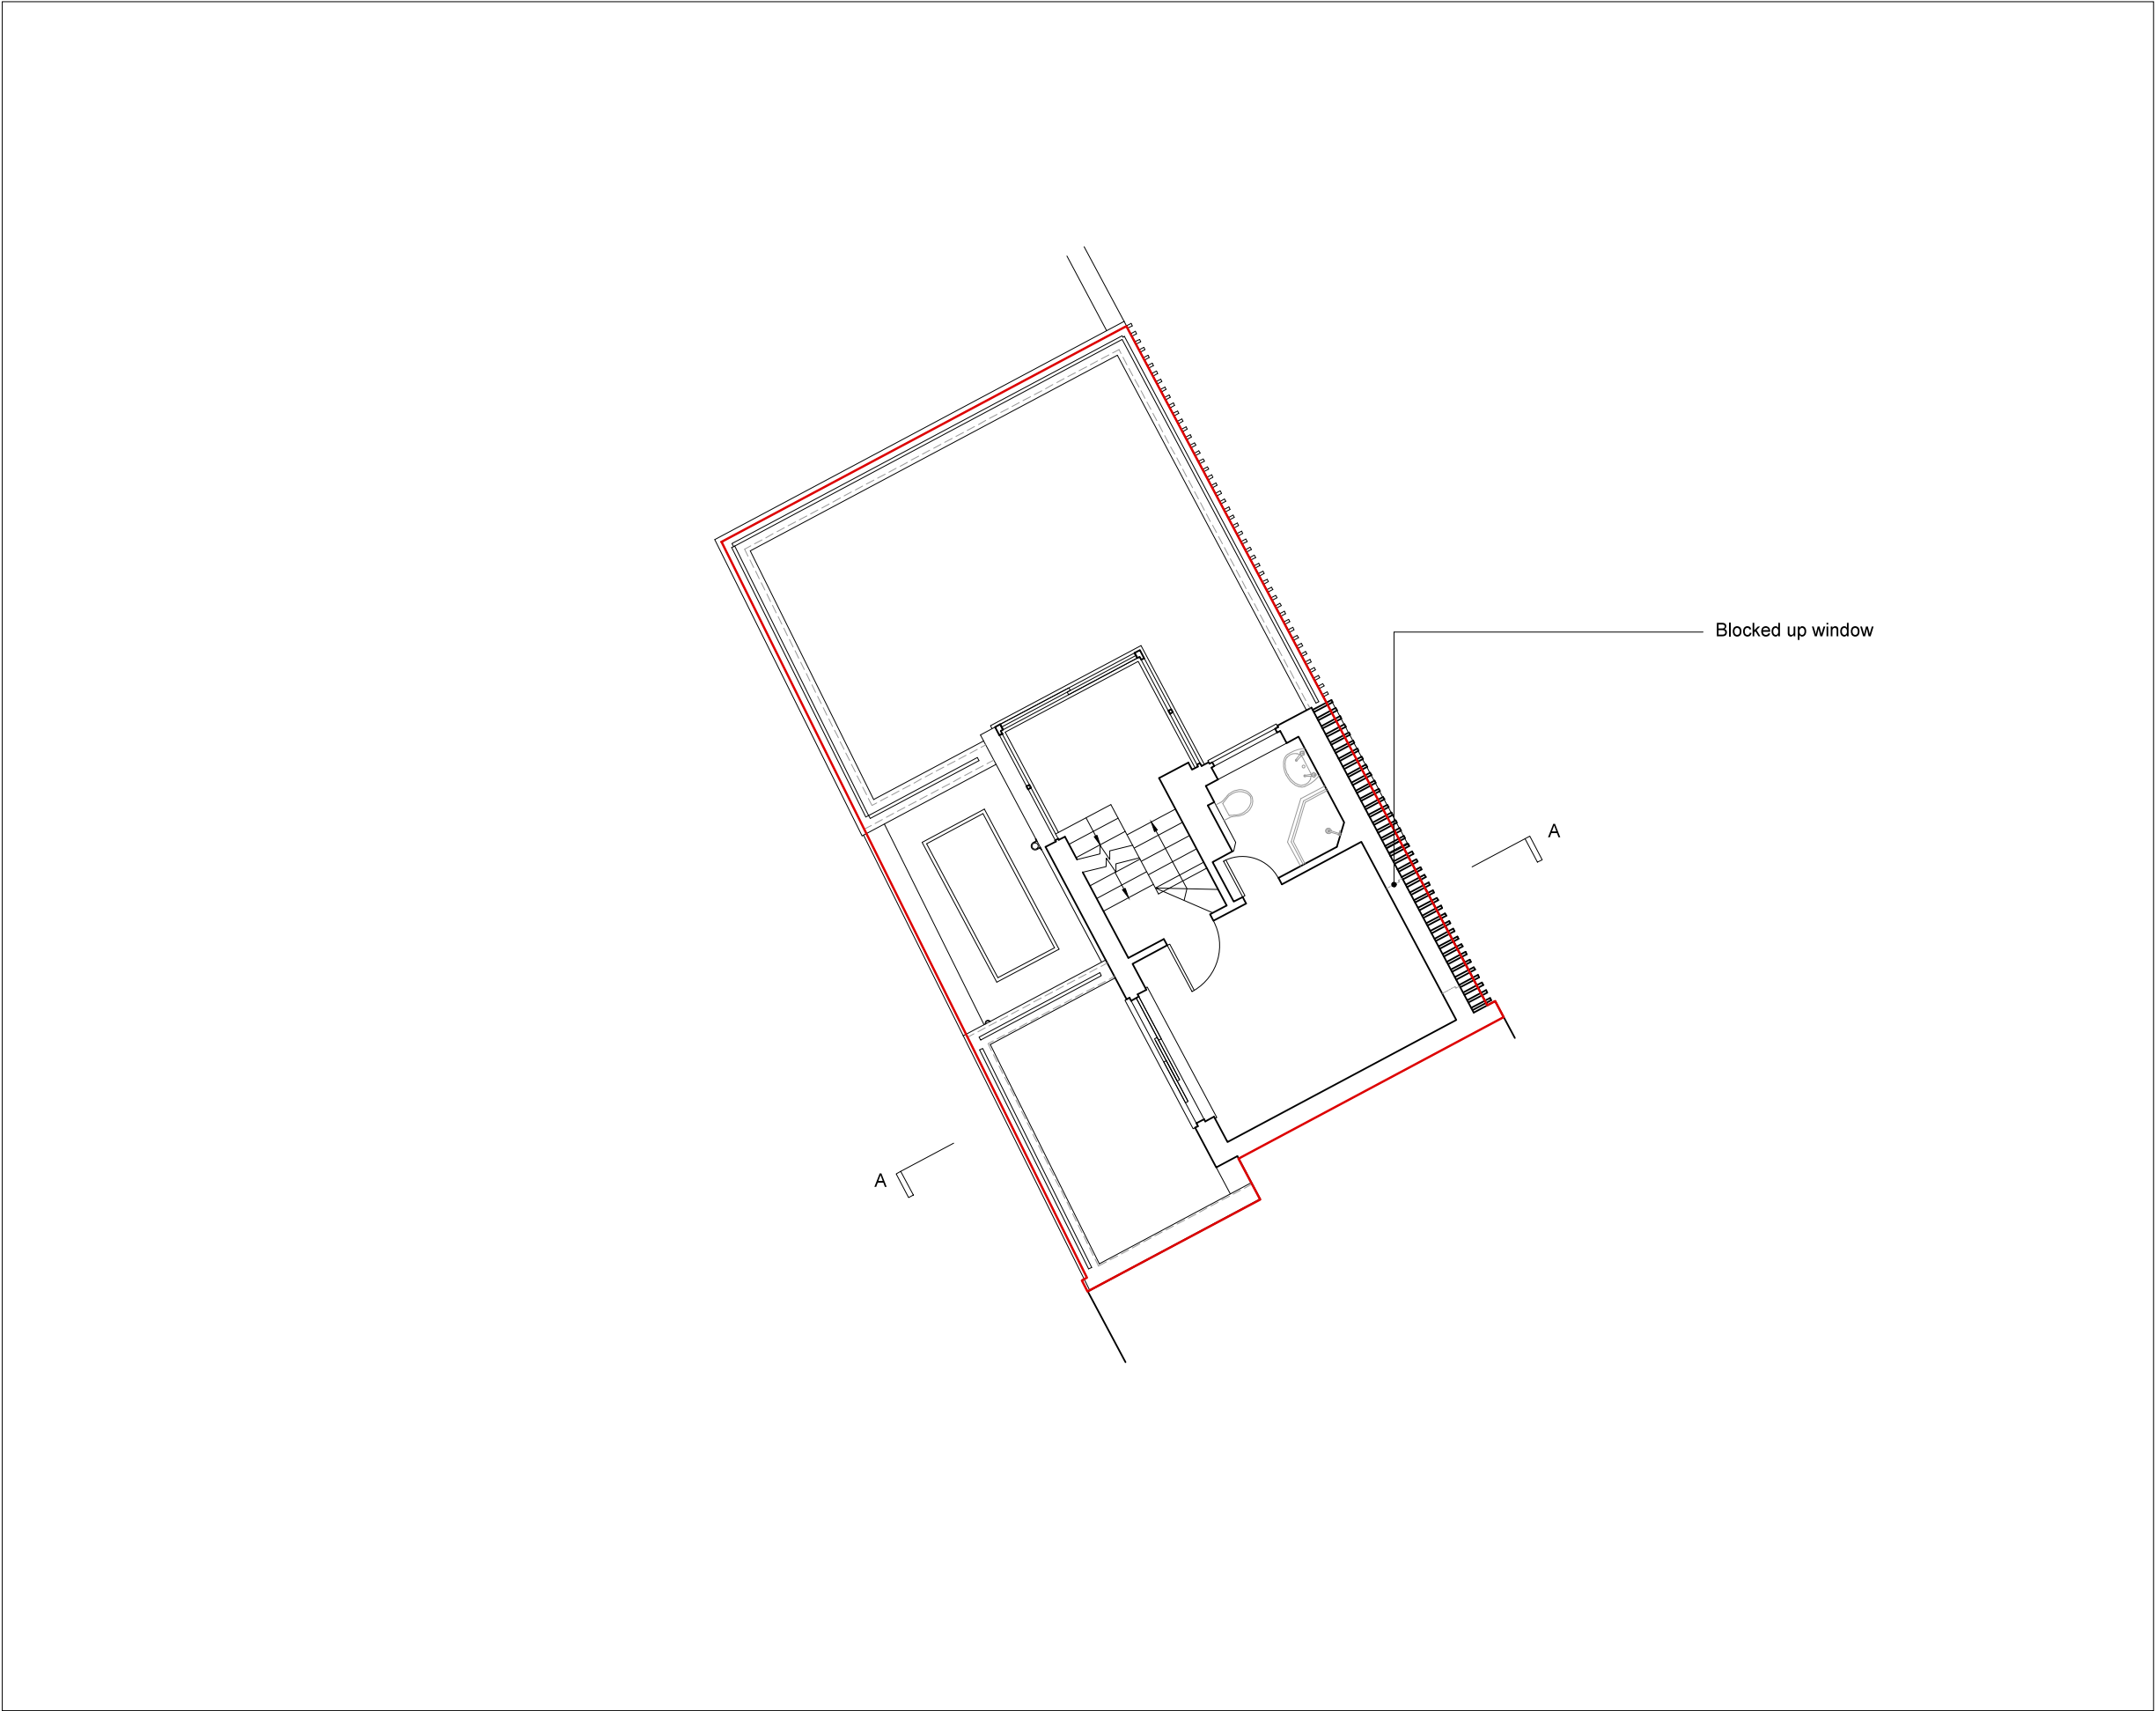

DENIZEN WORKS LTD. SHALL HAVE NO RESPONSIBILITY FOR ANY USE MADE OF THIS DOCUMENT OTHER THAN FOR THAT WHICH IT WAS PREPARED AND ISSUED.

ALL DIMENSIONS SHOULD BE CHECKED ON SITE.

DO NOT SCALE FROM THIS DRAWING.


ANY DRAWING ERRORS OR DIVERGENCES SHOULD BE BROUGHT TO THE ATTENTION OF DENIZEN WORKS AT THE ADDRESS SHOWN BELOW

NOTES

A. Planning	TL	MK	13.07.15
REVISION/DESCRIPTION	DRAWN	CHECKED	DATE
KEY PLAN			
<div><div></div>-SITE EDGED RED</div>			

CLIENT:

Raymond Flatt & David Pearson

 

DENIZEN WORKS LTD.



29 WADESON STREET
LONDON
E2 9DR
United kingdom
T +44(0) 7739 517 938
info@denizenworks.com

PROJECT TITLE :

89 Swain's Lane
N6 6PJ

DRAWING TITLE :	SCALE:
PROPOSED	1:100 @A3
2d FLOOR PLAN	DATE:
	07.07.2015

PROJECT No:	DRAWING No:	REVISION:
15_015	AP PRO 002	A

 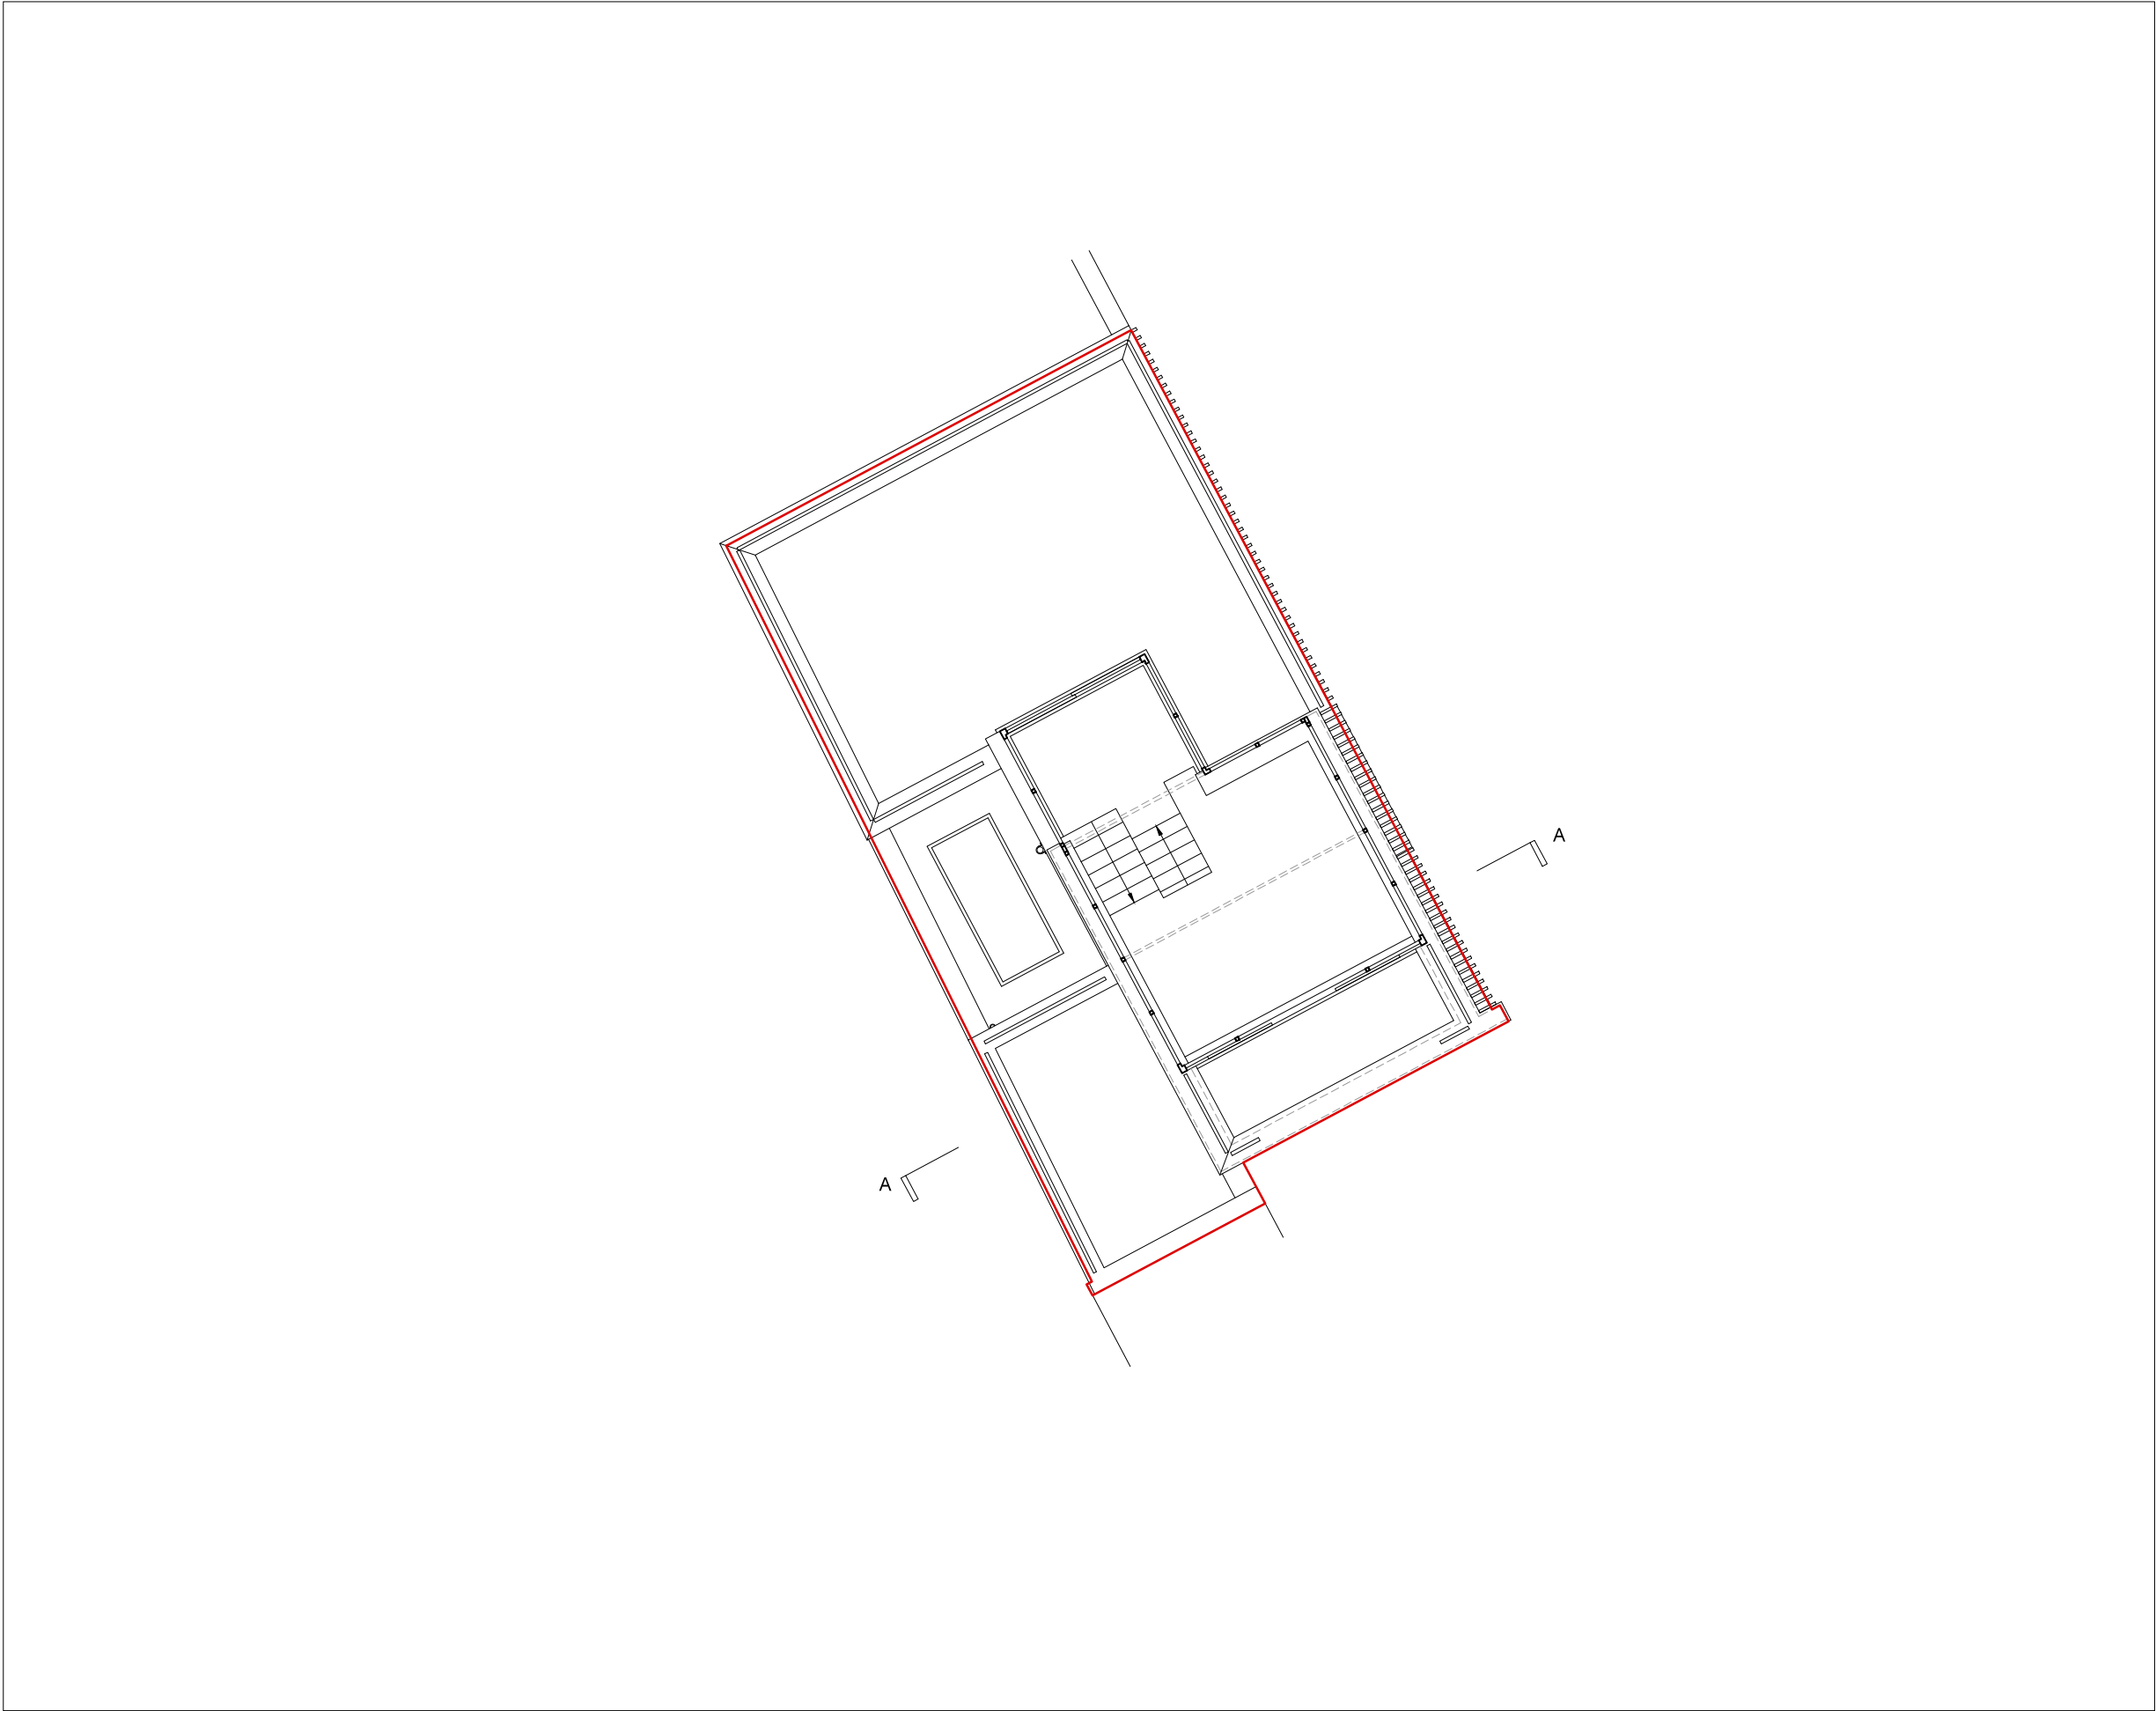

DENIZEN WORKS LTD. SHALL HAVE NO RESPONSIBILITY FOR ANY USE MADE OF THIS DOCUMENT OTHER THAN FOR THAT WHICH IT WAS PREPARED AND ISSUED.

ALL DIMENSIONS SHOULD BE CHECKED ON SITE.

DO NOT SCALE FROM THIS DRAWING.

ANY DRAWING ERRORS OR DIVERGENCES SHOULD BE BROUGHT TO THE ATTENTION OF DENIZEN WORKS AT THE ADDRESS SHOWN BELOW

NOTES


A. Planning	TL	MK	13.07.15
REVISION/DESCRIPTION	DRAWN CHECKED DATE		

KEY PLAN

 -SITE EDGED RED

CLIENT:

Raymond Flatt & David Pearson

 NORTH



DENIZEN WORKS LTD.

29 WADESON STREET
LONDON
E2 9DR
United kingdom
T +44(0) 7739 517 938
info@denizenworks.com

PROJECT TITLE :

89 Swain's Lane
N6 6PJ

DRAWING TITLE :	SCALE:
PROPOSED THIRD FLOOR PLAN	1:100 @A3
PROJECT No:	DATE:
15_015	07.07.2015
DRAWING No:	REVISION:
AP PRO 003	A

 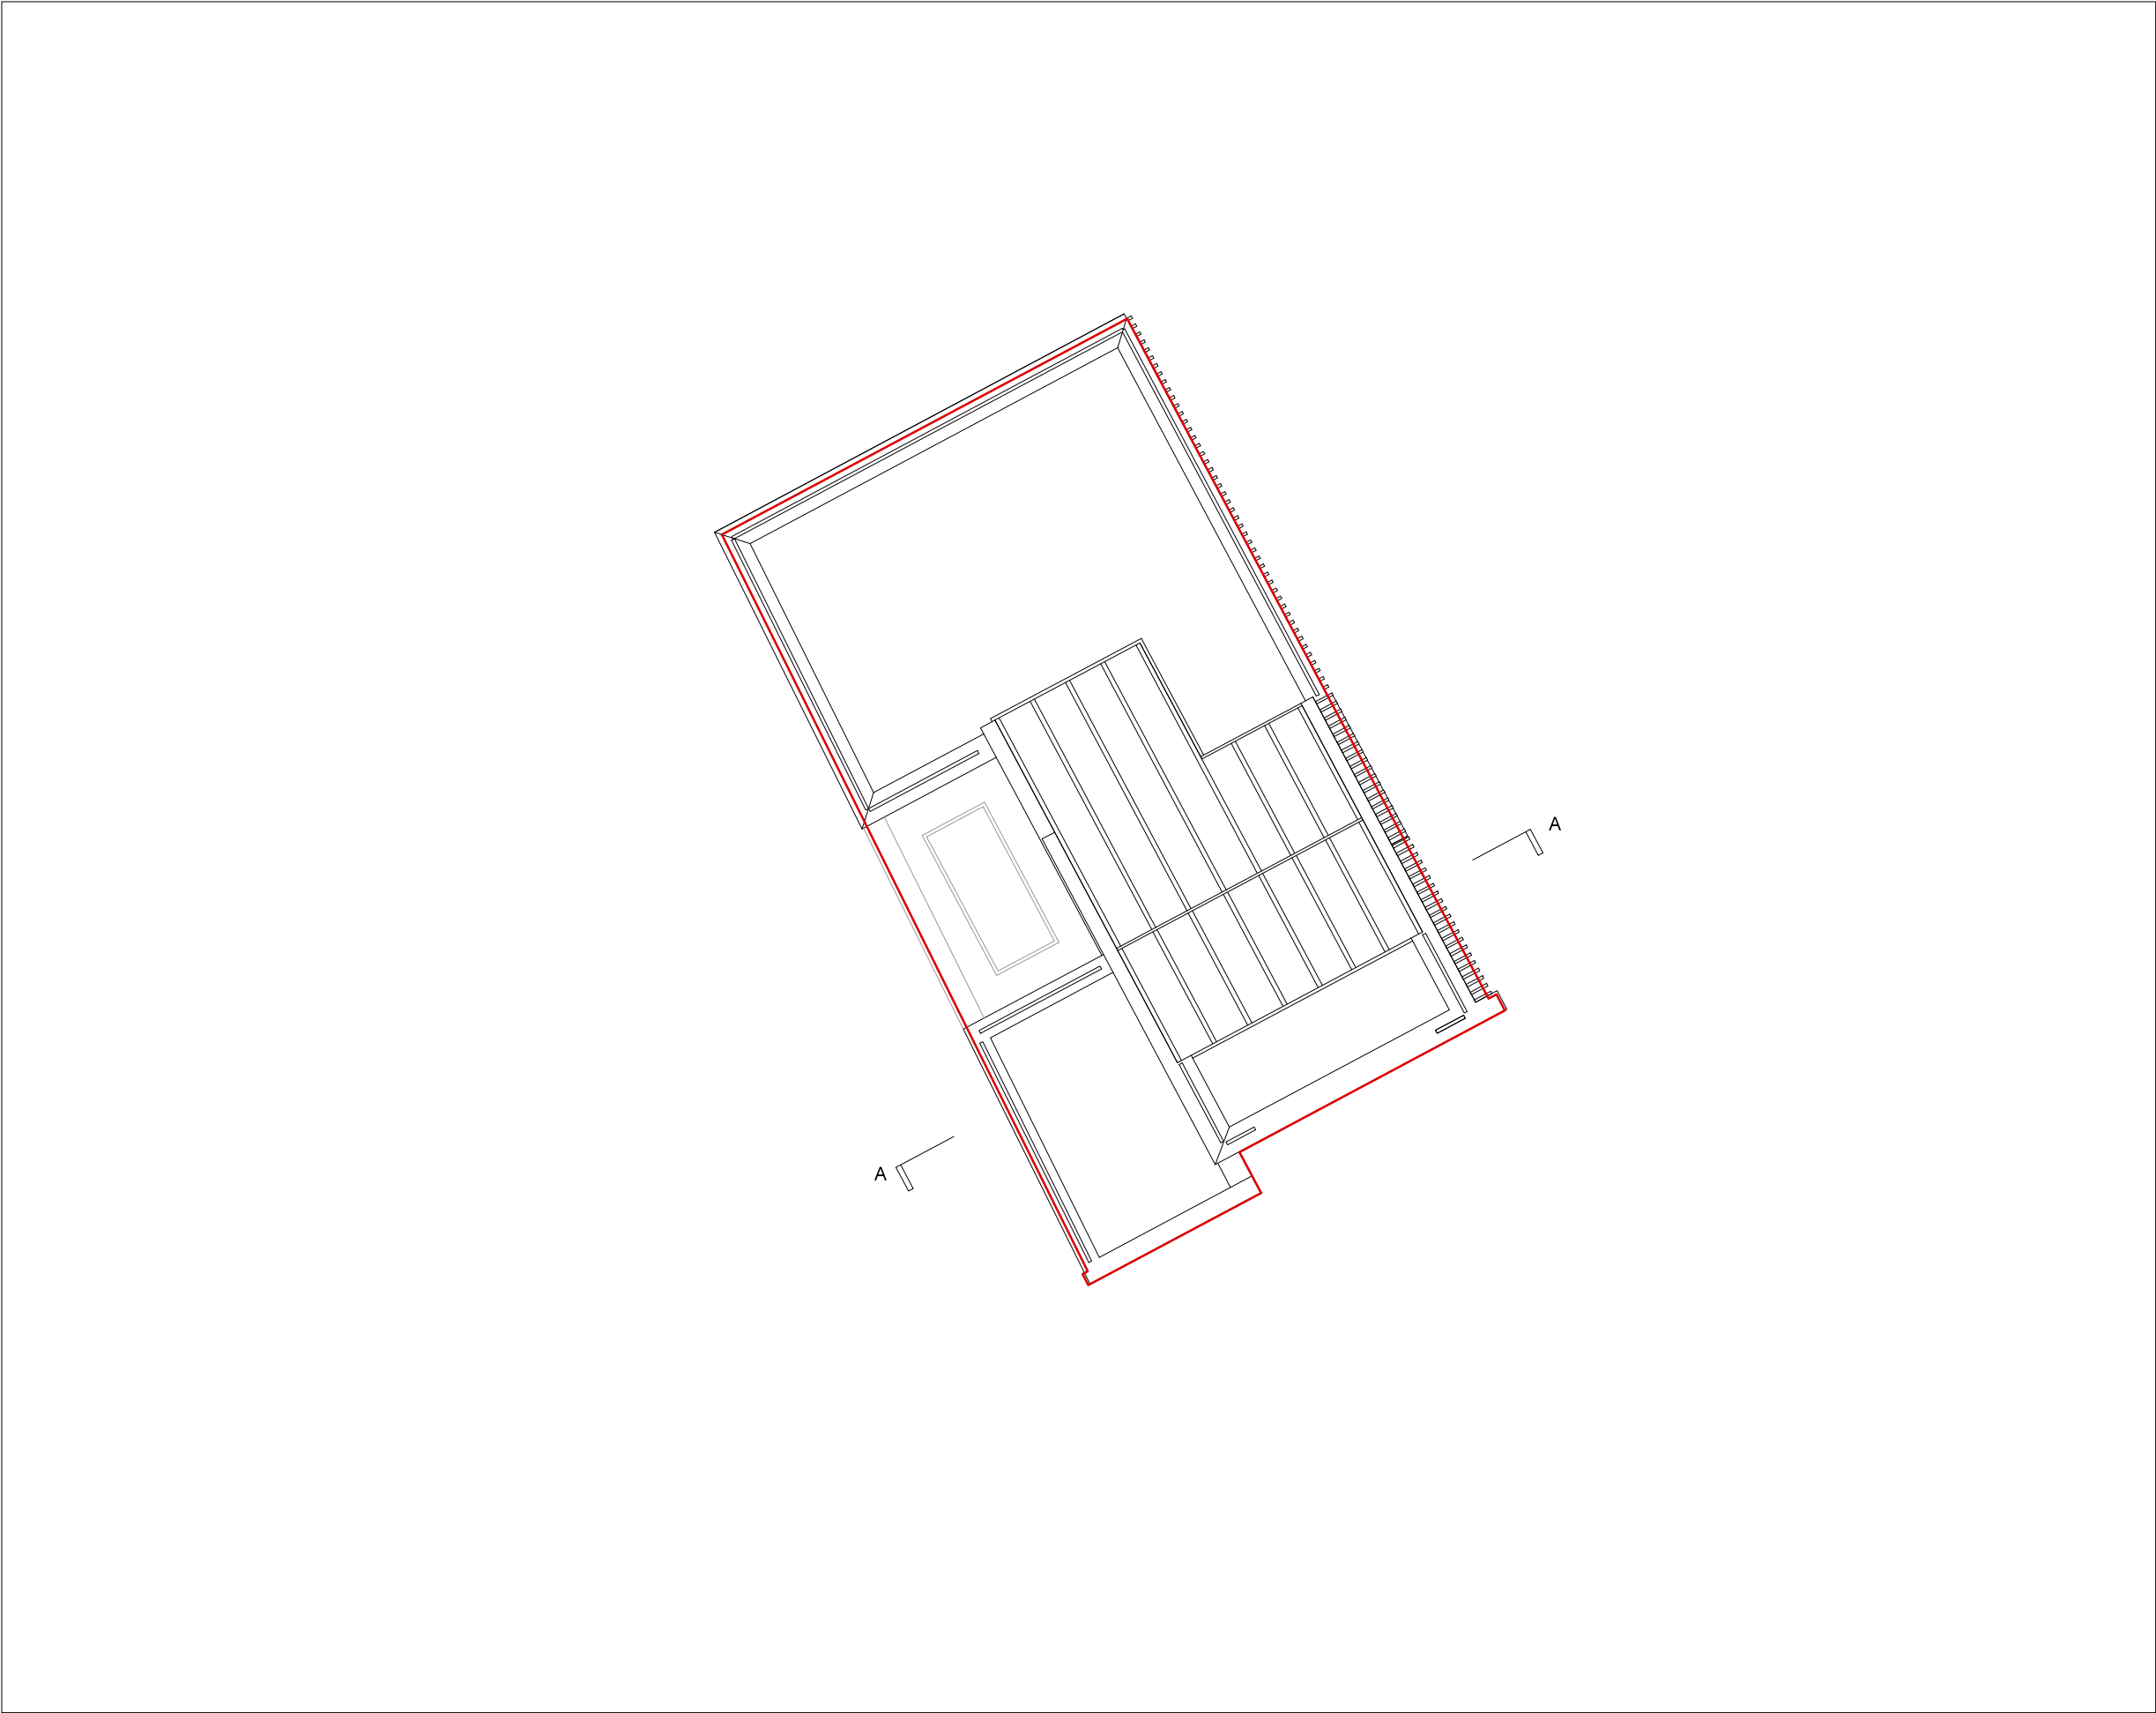

DENIZEN WORKS LTD. SHALL HAVE NO RESPONSIBILITY FOR ANY USE MADE OF THIS DOCUMENT OTHER THAN FOR THAT WHICH IT WAS PREPARED AND ISSUED.

ALL DIMENSIONS SHOULD BE CHECKED ON SITE.

DO NOT SCALE FROM THIS DRAWING.

ANY DRAWING ERRORS OR DIVERGENCES SHOULD BE BROUGHT TO THE ATTENTION OF DENIZEN WORKS AT THE ADDRESS SHOWN BELOW

NOTES

A. Planning	TL	MK	13.07.15
REVISION/DESCRIPTION	DRAWN	CHECKED	DATE

KEY PLAN

 -SITE EDGED RED

CLIENT:

Raymond Flatt & David Pearson



DENIZEN WORKS LTD.

29 WADESON STREET
LONDON
E2 9DR
United kingdom
T +44(0) 7739 517 938
info@denizenworks.com

PROJECT TITLE :

89 Swain's Lane
N6 6PJ

DRAWING TITLE :	SCALE:
PROPOSED ROOF PLAN	1:100 @A3
	DATE:
	07.07.2015

PROJECT No:	DRAWING No:	REVISION:
15_015	AP PRO 004	A

DENIZEN WORKS LTD. SHALL HAVE NO RESPONSIBILITY FOR ANY USE MADE OF THIS DOCUMENT OTHER THAN FOR THAT WHICH IT WAS PREPARED AND ISSUED.

ALL DIMENSIONS SHOULD BE CHECKED ON SITE.


DO NOT SCALE FROM THIS DRAWING.

ANY DRAWING ERRORS OR DIVERGENCES SHOULD BE BROUGHT TO THE ATTENTION OF DENIZEN WORKS AT THE ADDRESS SHOWN BELOW

NOTES

A. Planning TL MK 13.07.15

REVISION/DESCRIPTION	DRAWN	CHECKED	DATE
----------------------	-------	---------	------

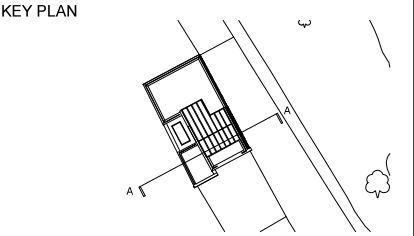

CLIENT:
Raymond Flatt & David Pearson



DENIZEN WORKS LTD.

29 WADESON STREET
LONDON
E2 9DR
United kingdom
T +44(0) 7739 517 938
info@denizenworks.com

PROJECT TITLE :
89 Swain's Lane
N6 6PJ

DRAWING TITLE : PROPOSED SECTION AA	SCALE: 1:100 @A3 DATE: 07.07.2015
---	--

PROJECT No: 15_015	DRAWING No: AS PRO 000	REVISION: A
-----------------------	---------------------------	----------------

 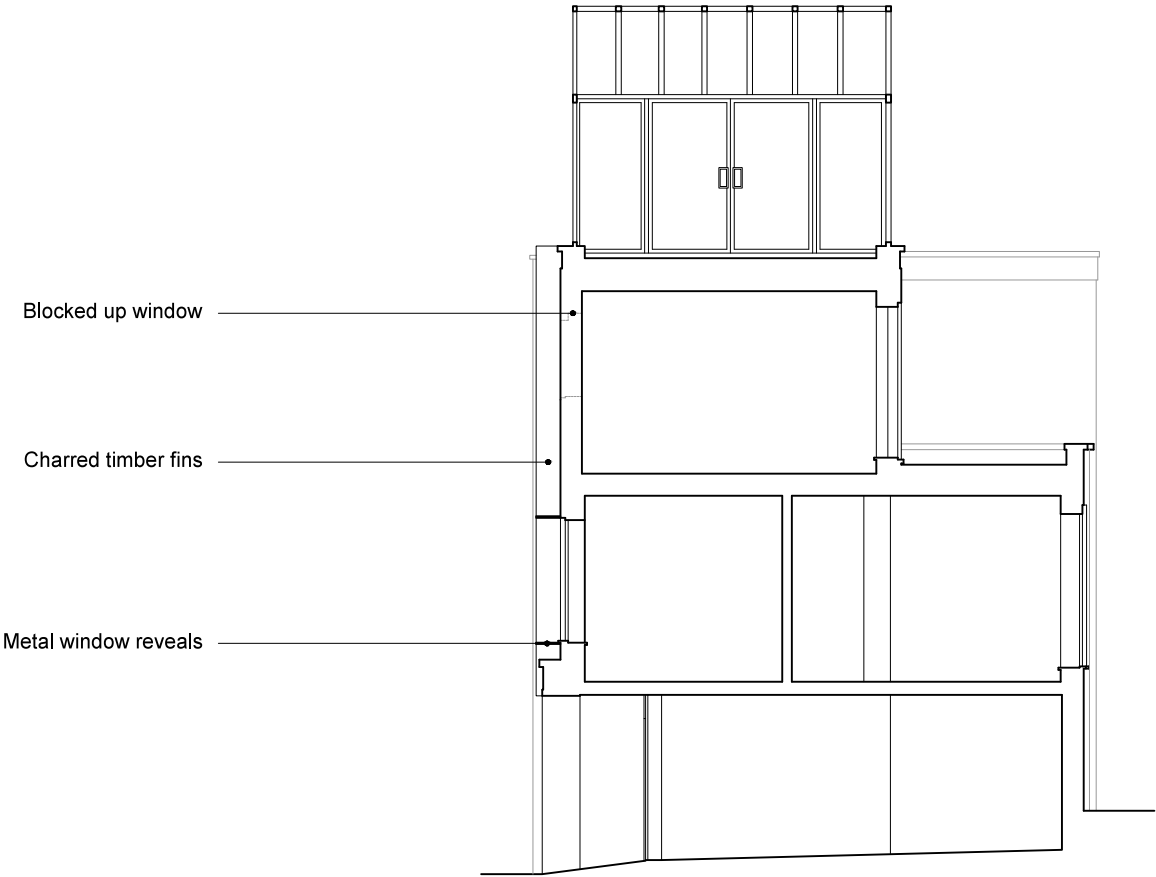

DENIZEN WORKS LTD. SHALL HAVE NO RESPONSIBILITY FOR ANY USE MADE OF THIS DOCUMENT OTHER THAN FOR THAT WHICH IT WAS PREPARED AND ISSUED.

ALL DIMENSIONS SHOULD BE CHECKED ON SITE.


DO NOT SCALE FROM THIS DRAWING.

ANY DRAWING ERRORS OR DIVERGENCES SHOULD BE BROUGHT TO THE ATTENTION OF DENIZEN WORKS AT THE ADDRESS SHOWN BELOW

NOTES

A. Planning TL MK 13.07.15

REVISION/DESCRIPTION DRAWN CHECKED DATE

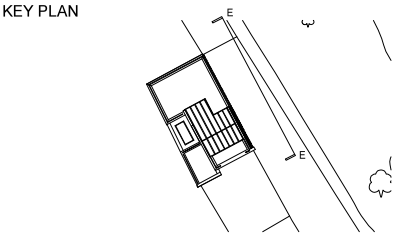

CLIENT:
Raymond Flatt & David Pearson



DENIZEN WORKS LTD.



29 WADESON STREET
LONDON
E2 9DR
United kingdom
T +44(0) 7739 517 938
info@denizenworks.com

PROJECT TITLE :
89 Swain's Lane
N6 6PJ

DRAWING TITLE : PROPOSED EAST ELEVATION	SCALE: 1:100 @A3 DATE: 07.07.2015
---	--

PROJECT No: 15_015	DRAWING No: AE PRO 000	REVISION: A
-----------------------	---------------------------	----------------

 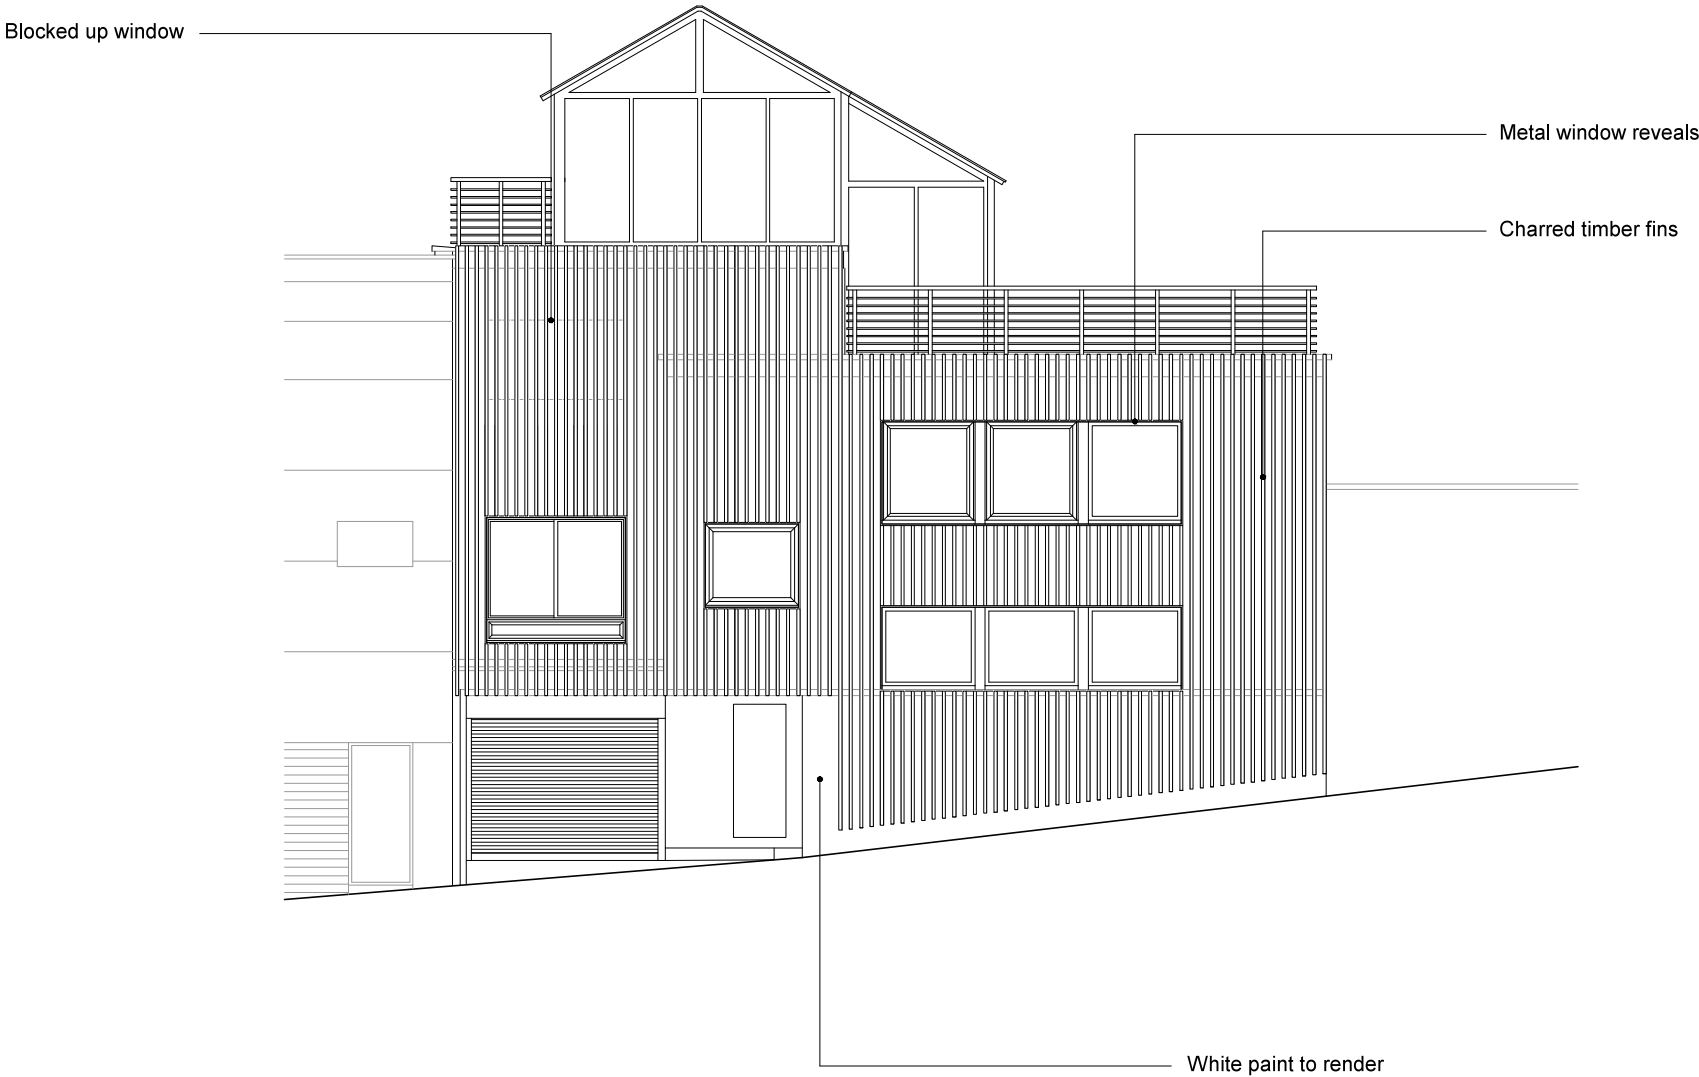

 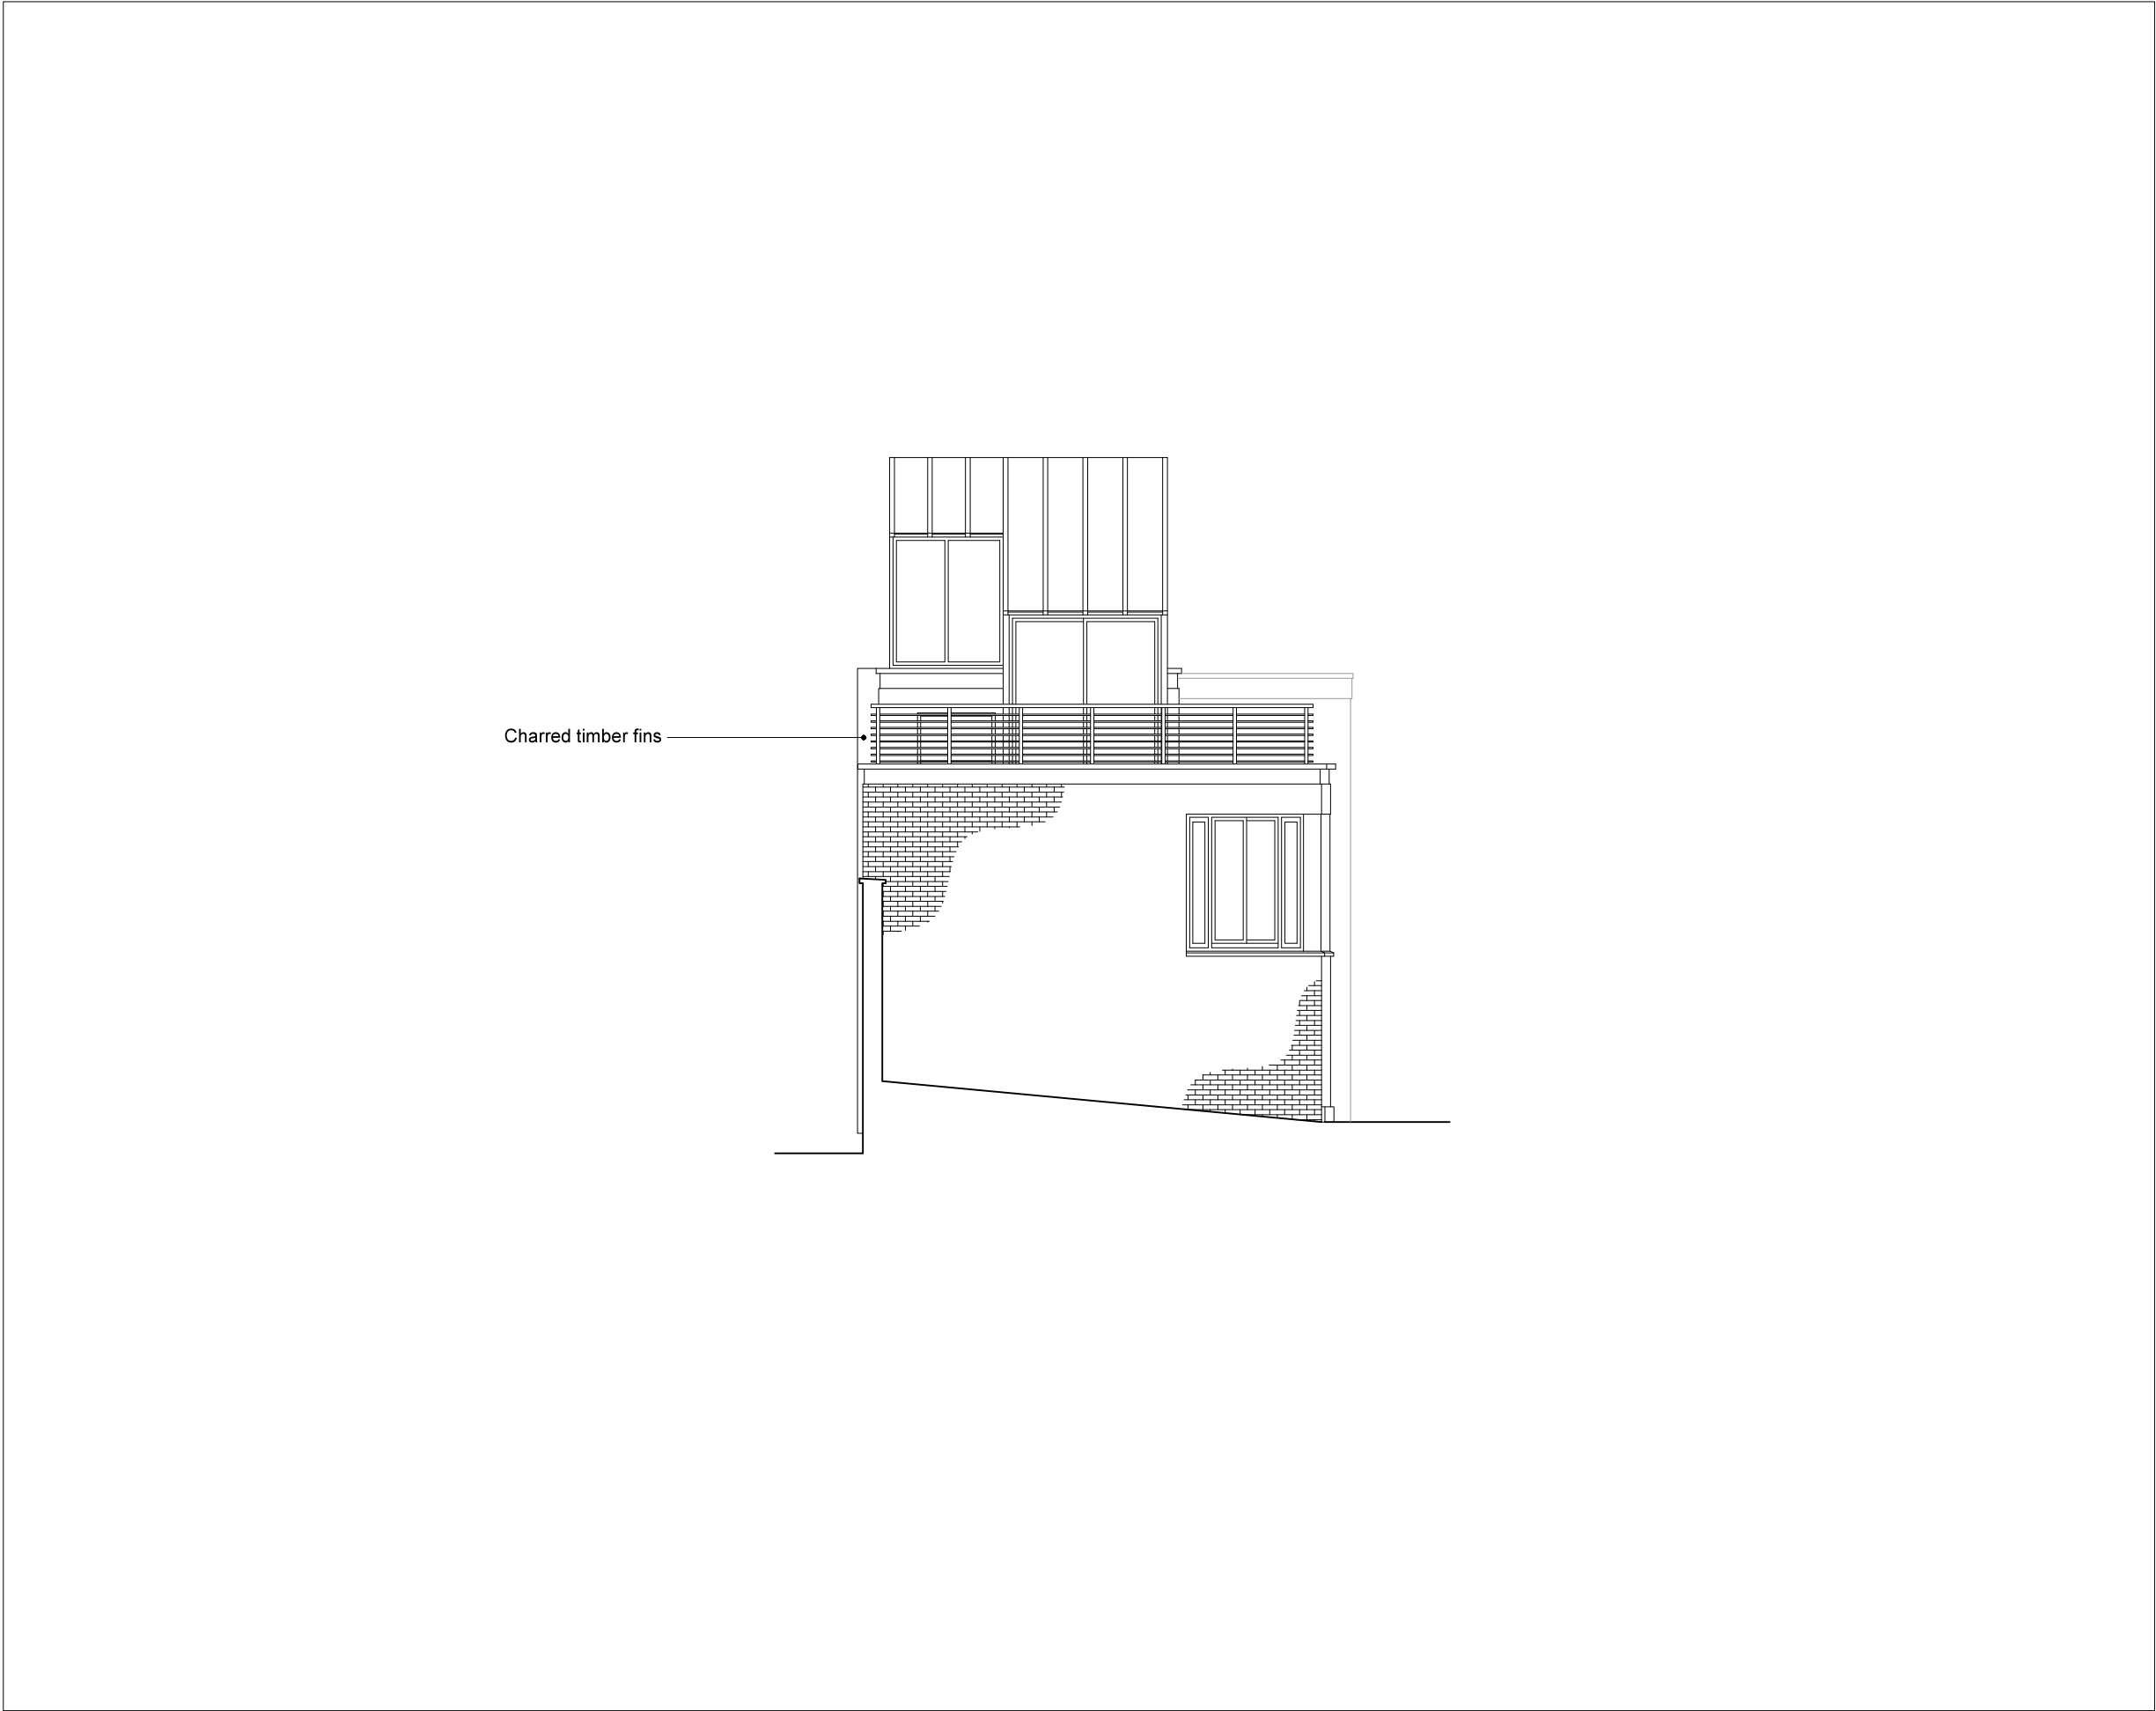

DENIZEN WORKS LTD. SHALL HAVE NO RESPONSIBILITY FOR ANY USE MADE OF THIS DOCUMENT OTHER THAN FOR THAT WHICH IT WAS PREPARED AND ISSUED.

ALL DIMENSIONS SHOULD BE CHECKED ON SITE.

DO NOT SCALE FROM THIS DRAWING.


ANY DRAWING ERRORS OR DIVERGENCES SHOULD BE BROUGHT TO THE ATTENTION OF DENIZEN WORKS AT THE ADDRESS SHOWN BELOW

NOTES

A. Planning TL MK 13.07.15

REVISION/DESCRIPTION DRAWN CHECKED DATE

KEY PLAN

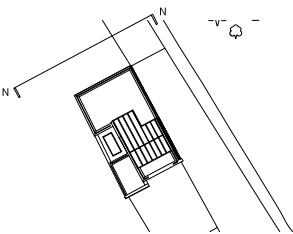

CLIENT:
Raymond Flatt & David Pearson

DENIZEN WORKS LTD.
29 WADESON STREET
LONDON
E2 9DR
United kingdom
T +44(0) 7739 517 938
info@denizenworks.com

PROJECT TITLE :
89 Swain's Lane
N6 6PJ

DRAWING TITLE :
PROPOSED NORTH
ELEVATION

SCALE:
1:100 @A3

DATE:
07.07.2015

PROJECT No: 15_015
DRAWING No: AE PRO 001
REVISION: A