




NORTH ELEVATION

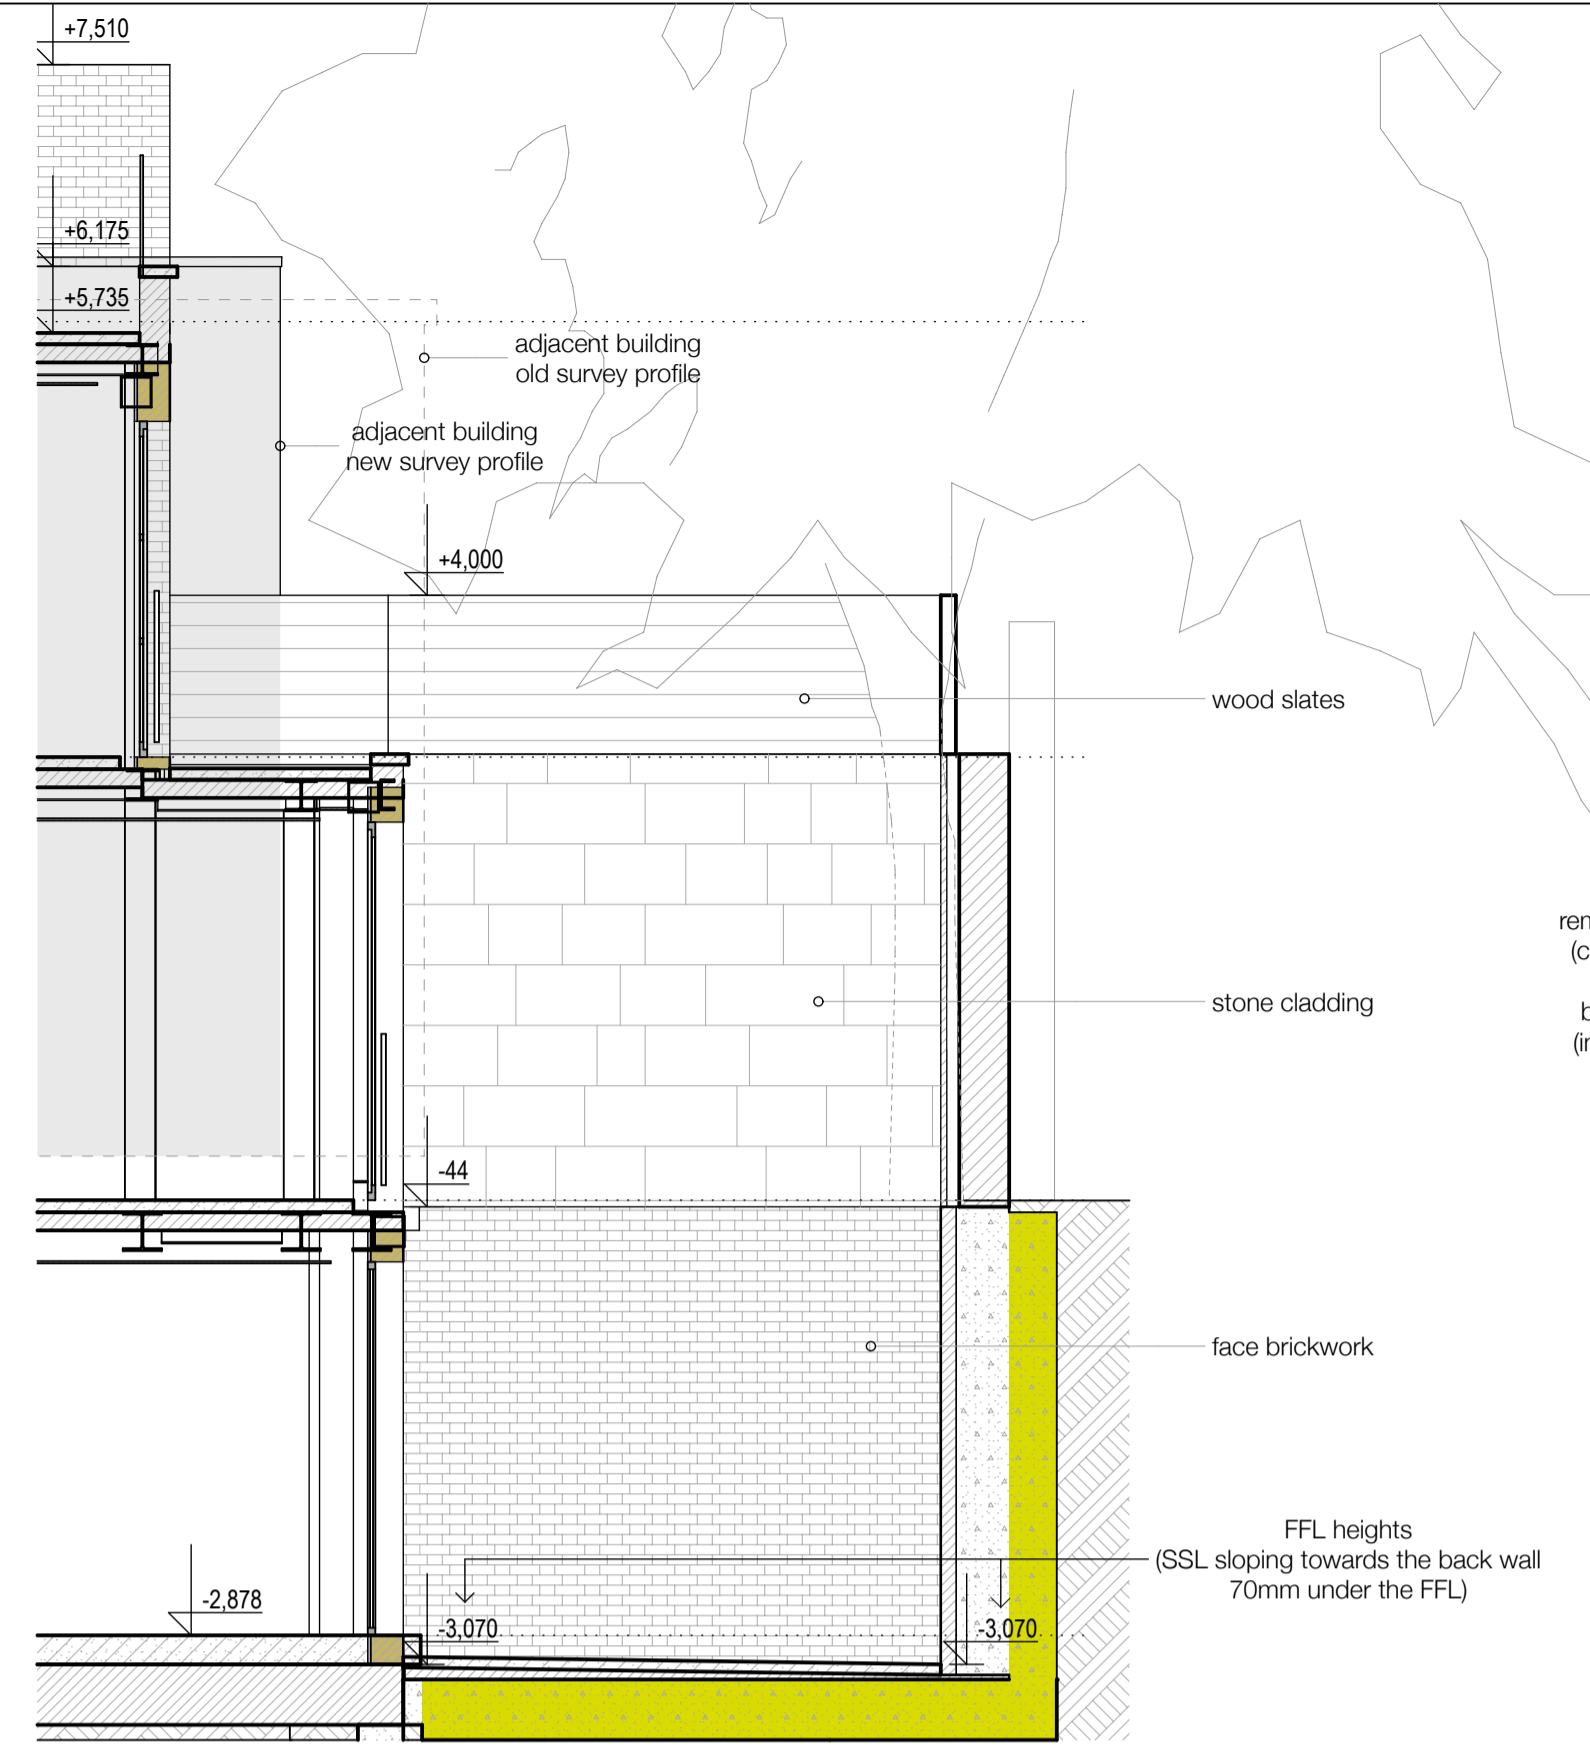


WEST ELEVATION

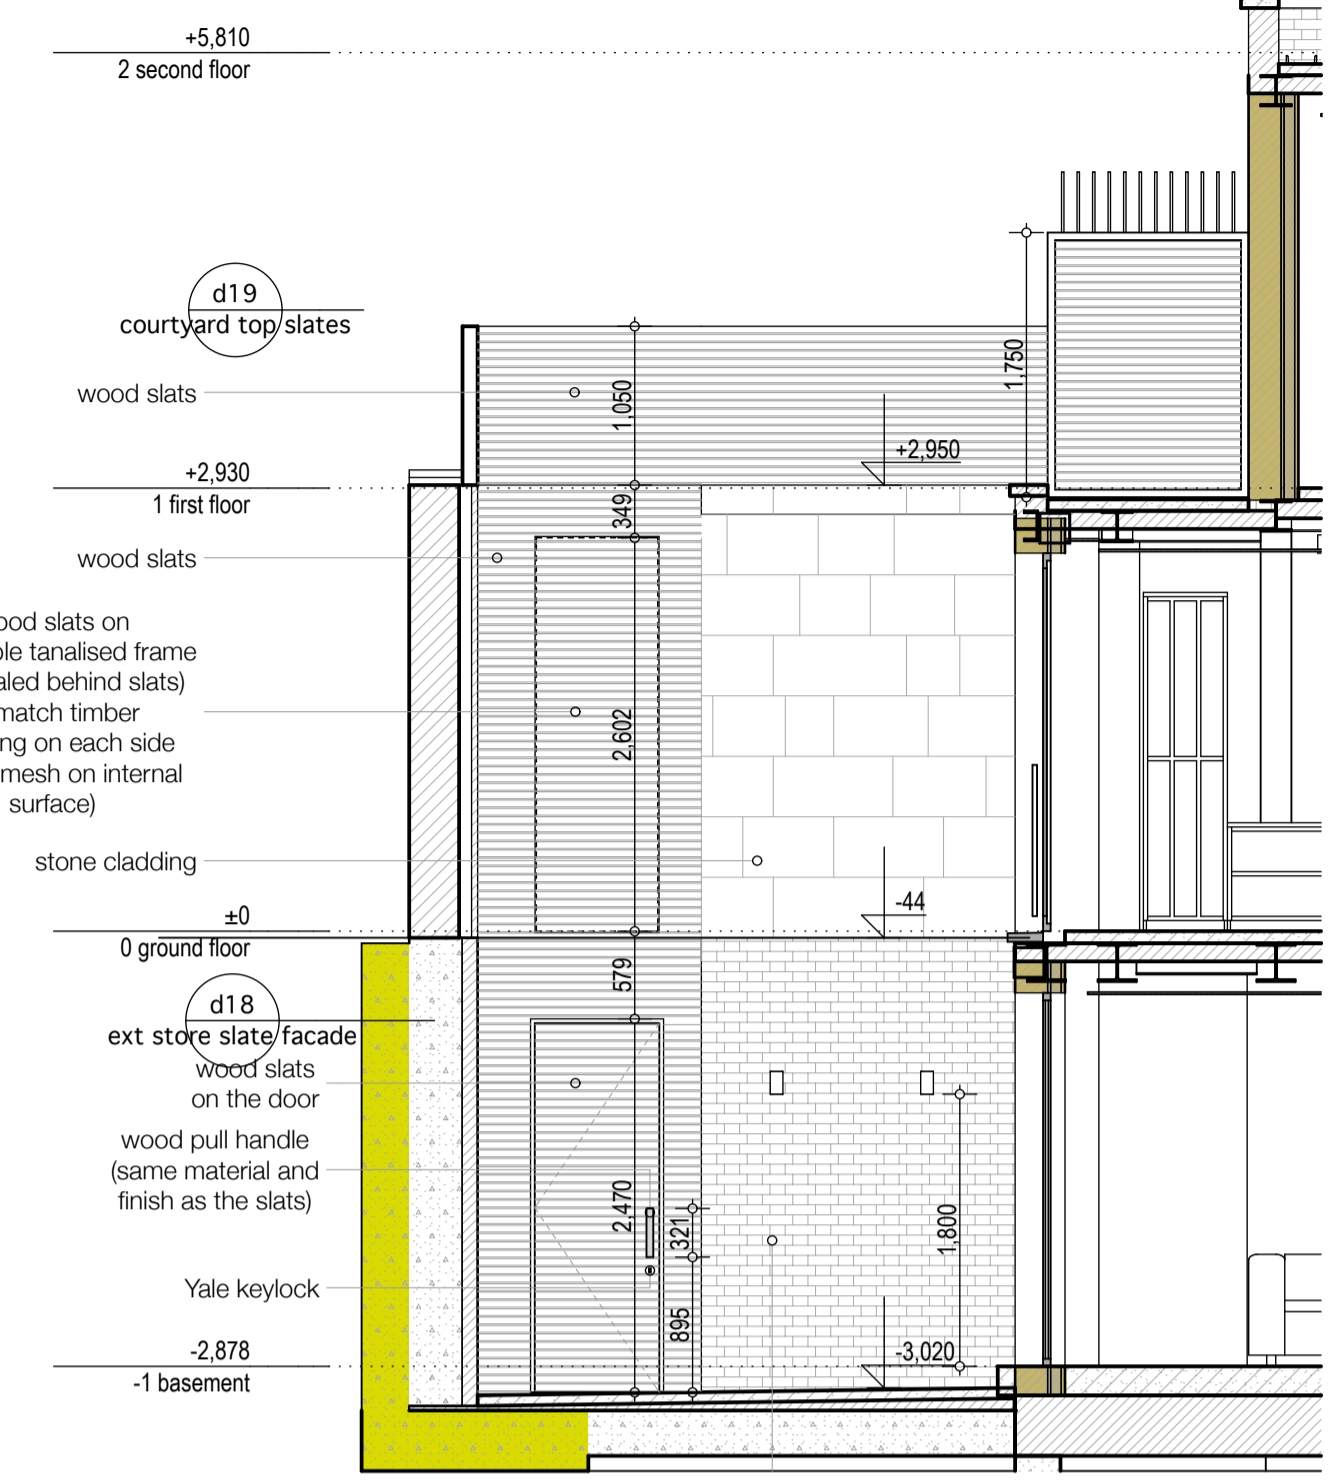


EAST ELEVATION

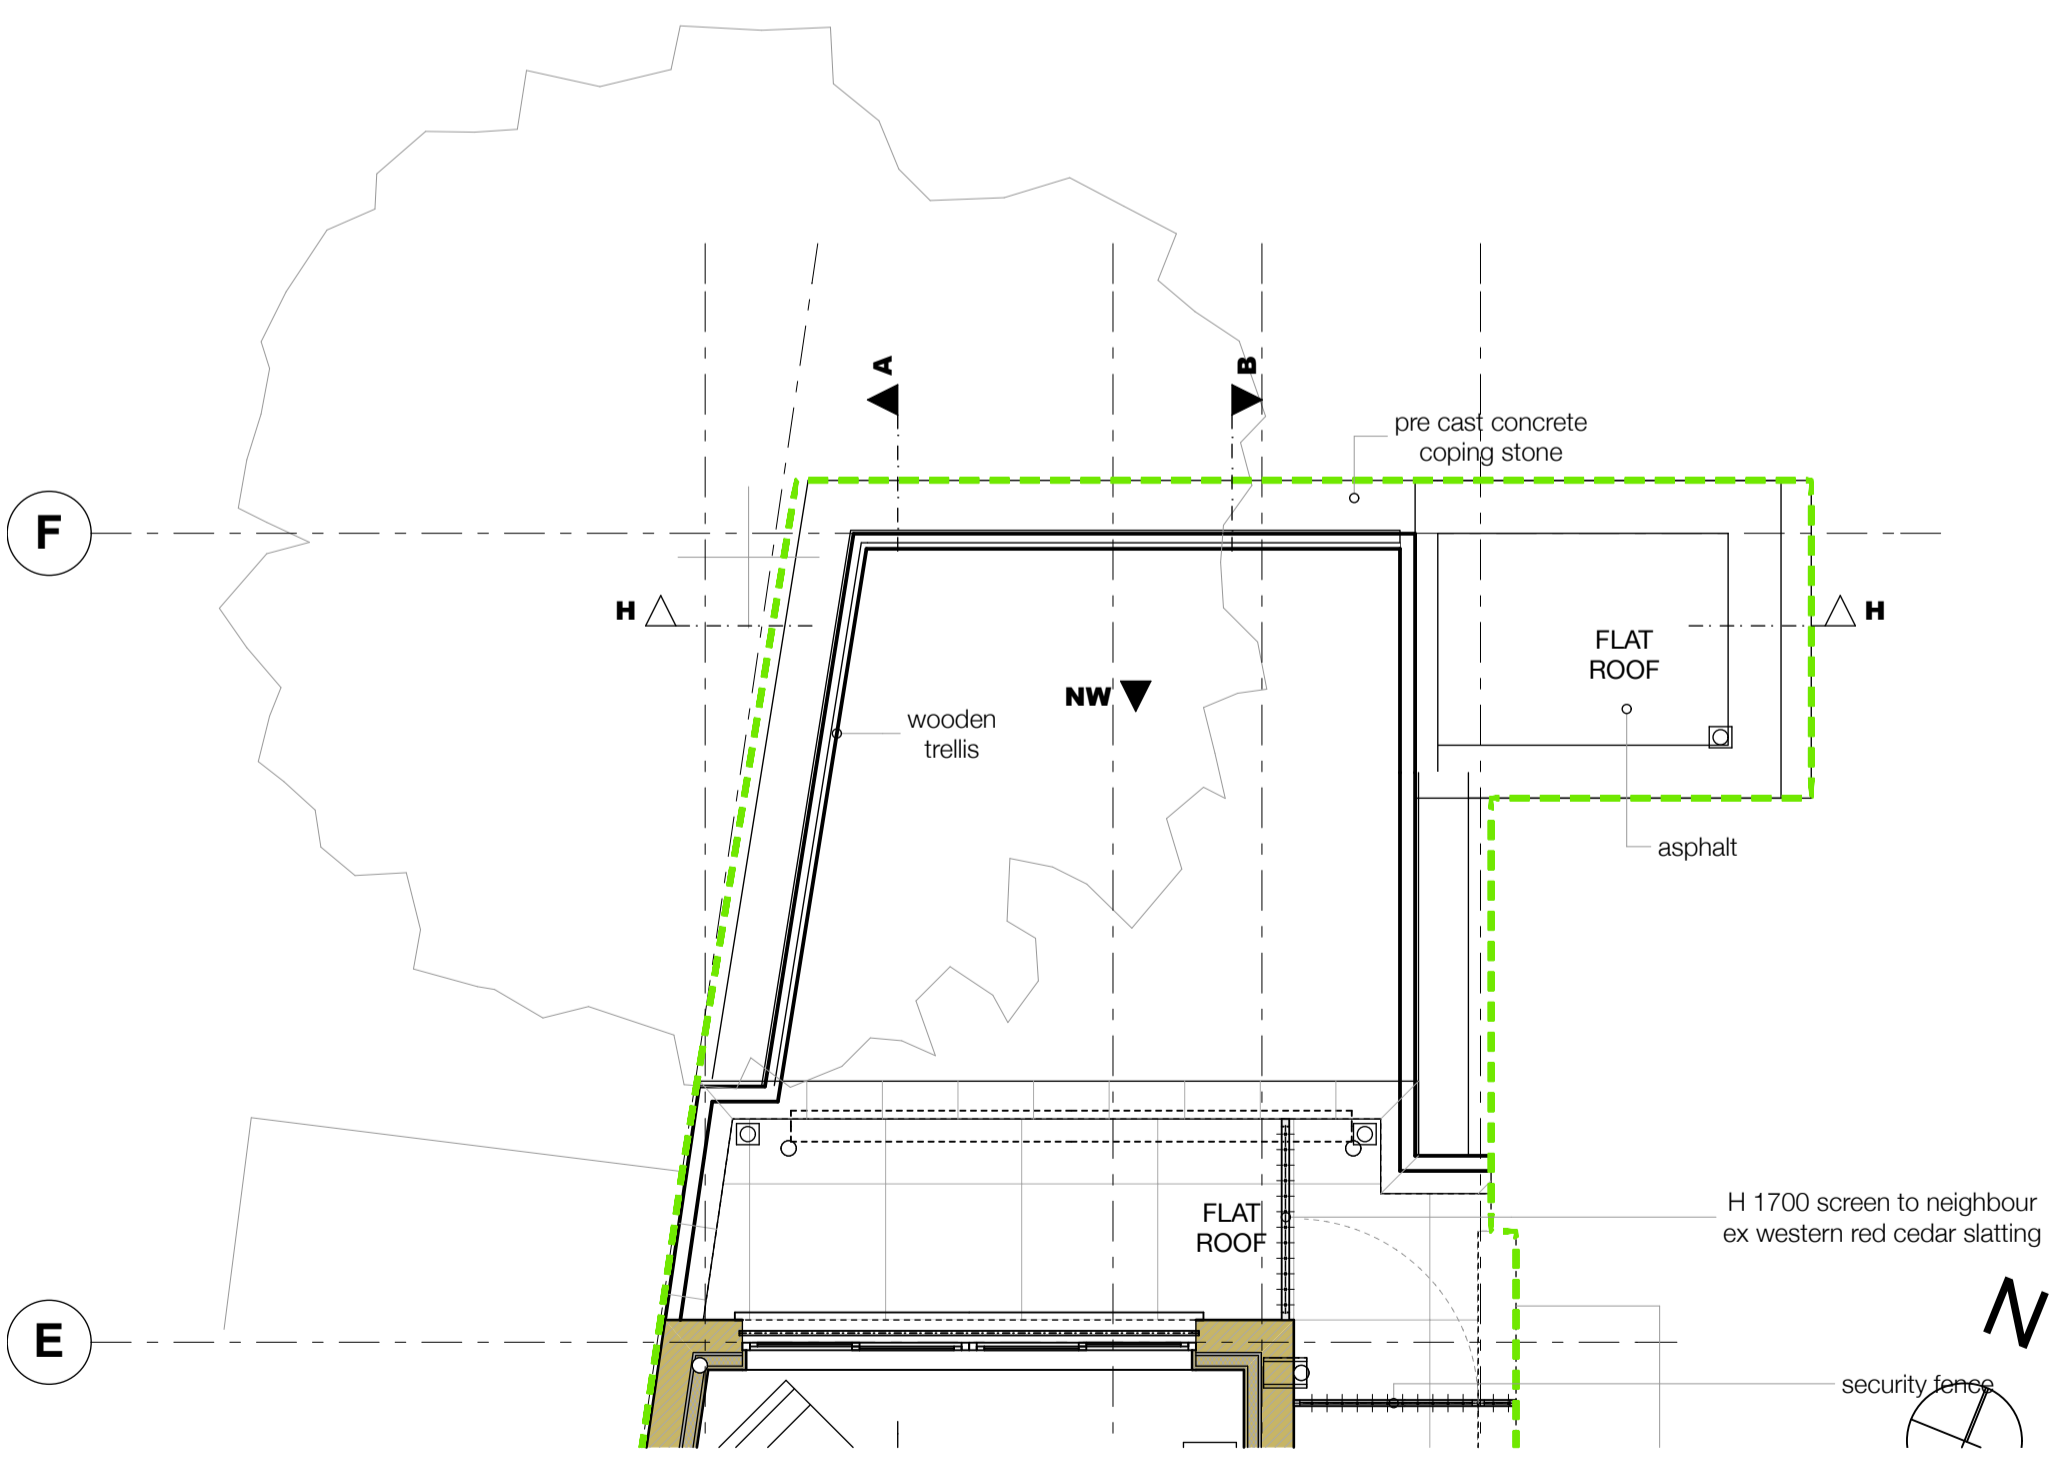

PLAN VIEW

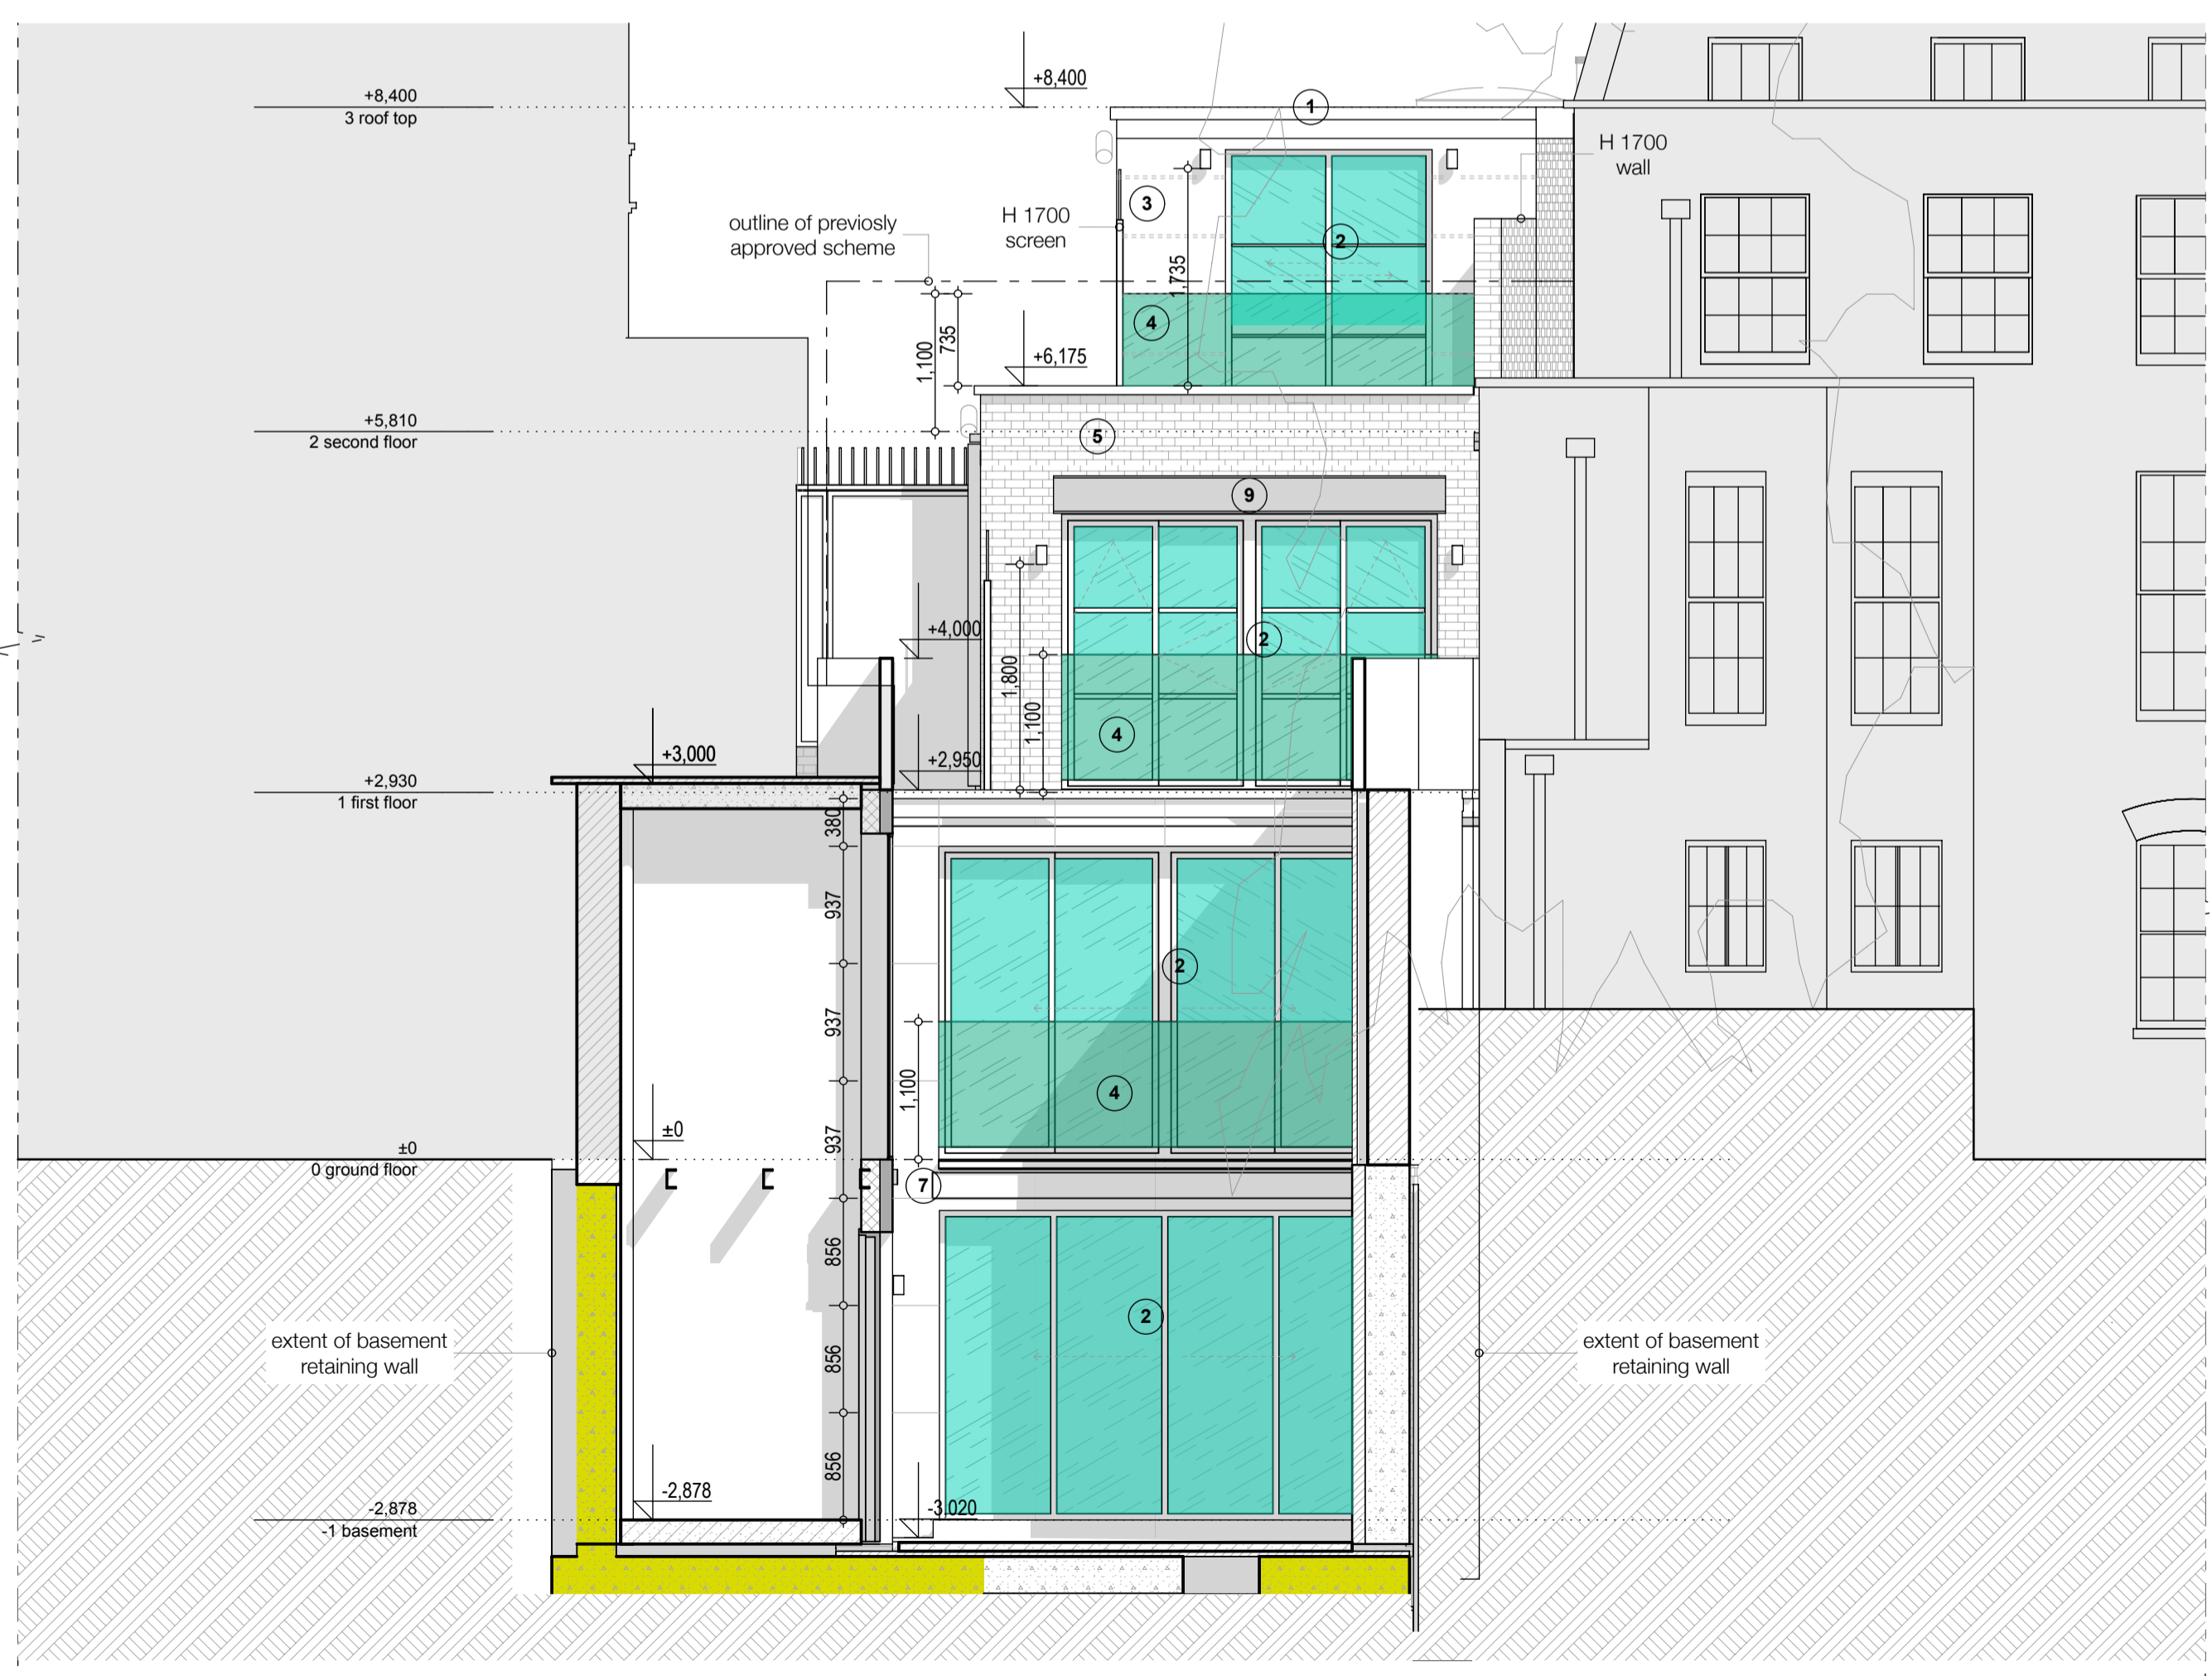

rear elevation
as existing
NW
1:50

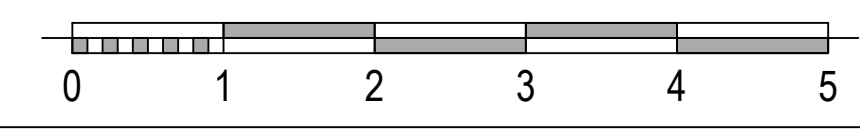

NOTES
1. This drawing must not be scaled
2. The contractor is to check all dimensions on site

dwg type	PLANNING APPLICATION		
dwg status	L post practical completion		
Sacks Maguire Architects			
155A Regents Park Road		London NW1 8BB	
tel. 020 7722 9298		fax 020 7586 9059	
Project 28 Perrins Walk, London NW3 6TH			
Title courtyard glazing as existing			
Client Mr. John Phillips			
scale	see each drw	drawn MF	date 05/06/2015
job number	468	drawing number	PA 003
		issue	•z