


No, 86

Flat 84B


Proposed Ground Floor Plan
Scale 1/50

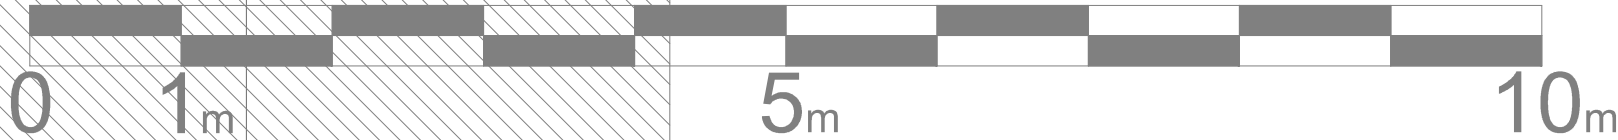

- Note:
- 1.All dimensions are in millimeters.
 - 2.Dimensions are not to be scaled directly from this drawing.
 3. All dimensions and levels are to be checked & verified on site and the SMD Architects Ltd is to be informed of any discrepancies before construction commenced.
 4. This drawing to be read in conjunction with contracts, documents, project working drawings, specification, all consultants /specialist drawings, details and specification.
 5. All works to be carried out in accordance with current building regulations and to the satisfaction of local authority.
 6. This drawing is the copyright of SMD Architects Ltd and must not be re-issued, copied without their consent.

KEY:

- Site Boundary
- Area Subject to Planning

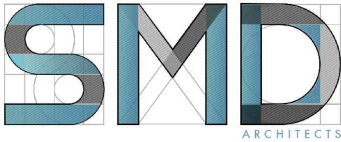

SMD ARCHITECTS LTD
1-4 Rockware Avenue
Greenford UB6 0AA
T: 02085372006
M: 07872048429
E: info@smdarchitects.co.uk
www.smdarchitects.co.uk

Revision	Date	Description	Drawn
A	150715	Garden Landscaping Material Amended	mm
B	150717	Hard Surface Landscaping area reduced	mm

Client

Mr Quang Le

Project Title

Proposal of Rear Extension
84A West End Lane,
London NW6 2LX

Drawing Title

Proposed Ground Floor Plan

Project Status

Planning Application

Scale @ A3

1:50

Drawn by

mm

Date

July 15

Job No.

1428

Drawing No.

PL-007B

Rev

B