



NOTES

DO NOT SCALE FROM THIS DRAWING

PLANNING

 

AREAS TO BE DEMOLISHED

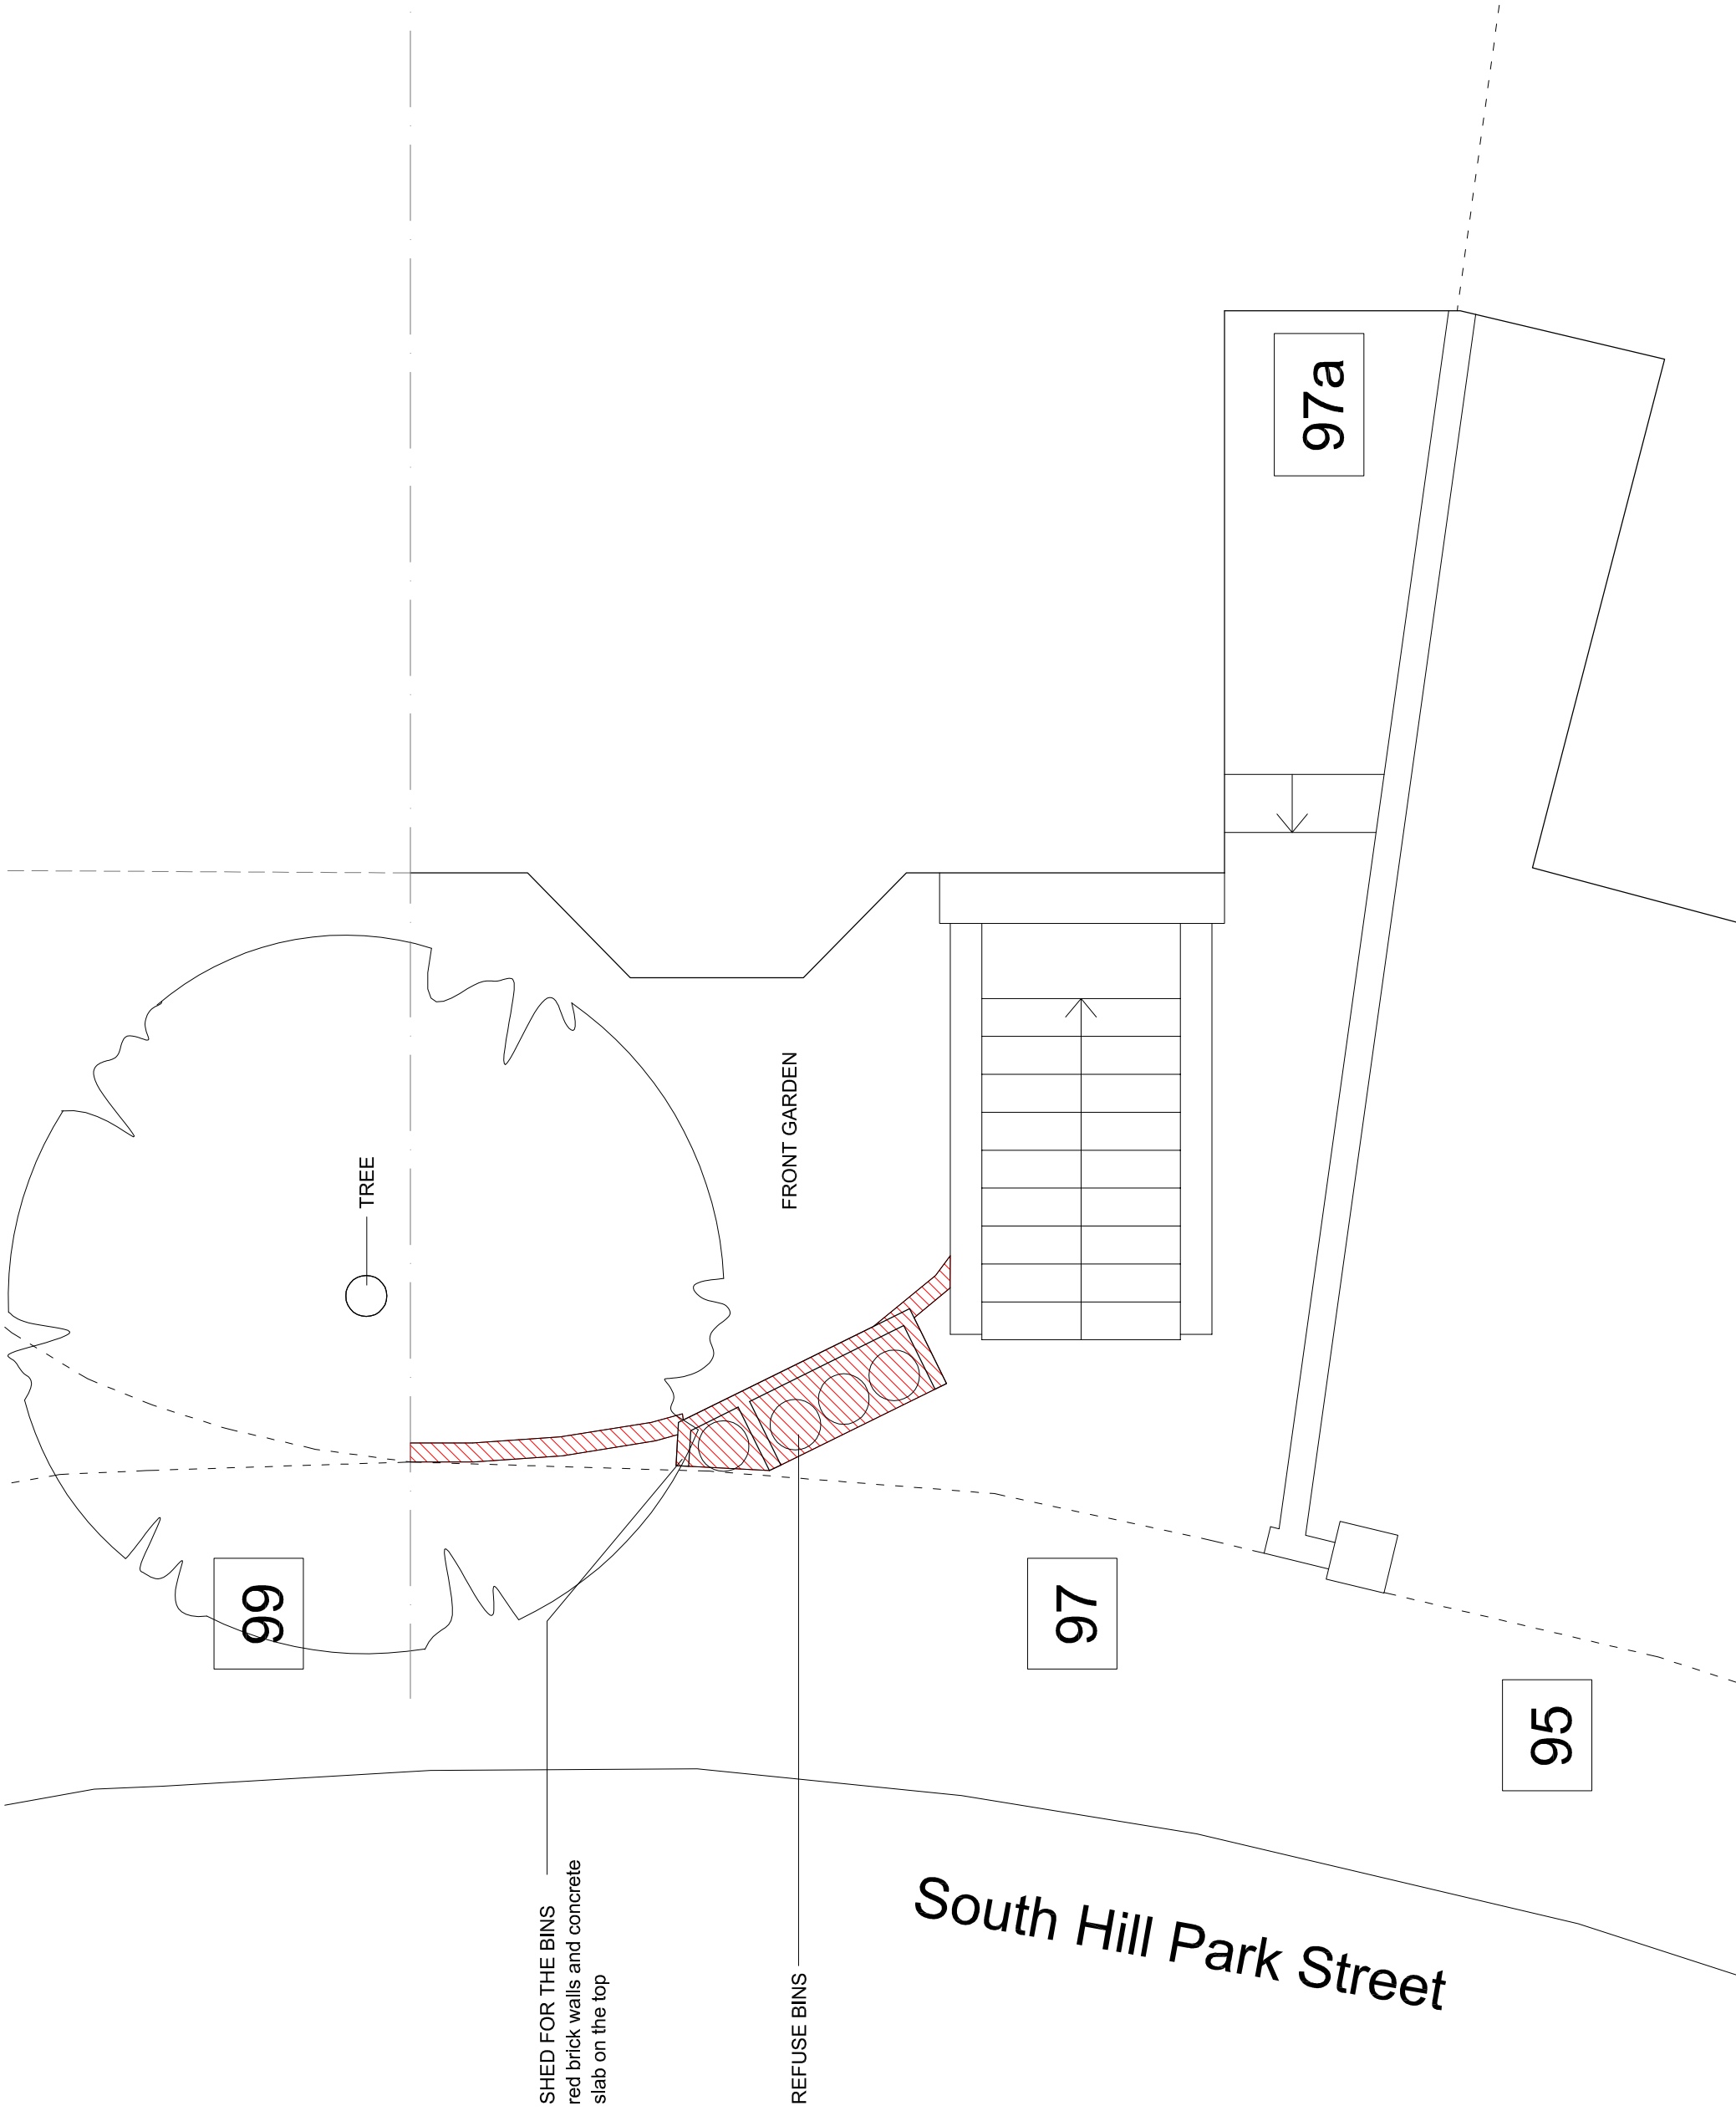

99

TREE

FRONT GARDEN

97

97a

95

SHED FOR THE BINS  
red brick walls and concrete  
slab on the top

REFUSE BINS

South Hill Park Street

METRES  
0 0.5 1 2

**Martin Evans**  
Architects

18 Charlotte Road  
London EC2A 3PB  
tel 020 7729 2474

**JOB**

97A South Hill Park  
NW3 2SP, LONDON

**TITLE**

GROUND FLOOR PLAN  
(existing)

**DATE**

17.07.15

**SCALE**

1:50 @ A3

**DRAWN BY**

SR

**DRAWING NO.**

SH97A-PL-EX-02