



NOTES

DO NOT SCALE FROM THIS DRAWING

PLANNING

 

AREAS TO BE DEMOLISHED

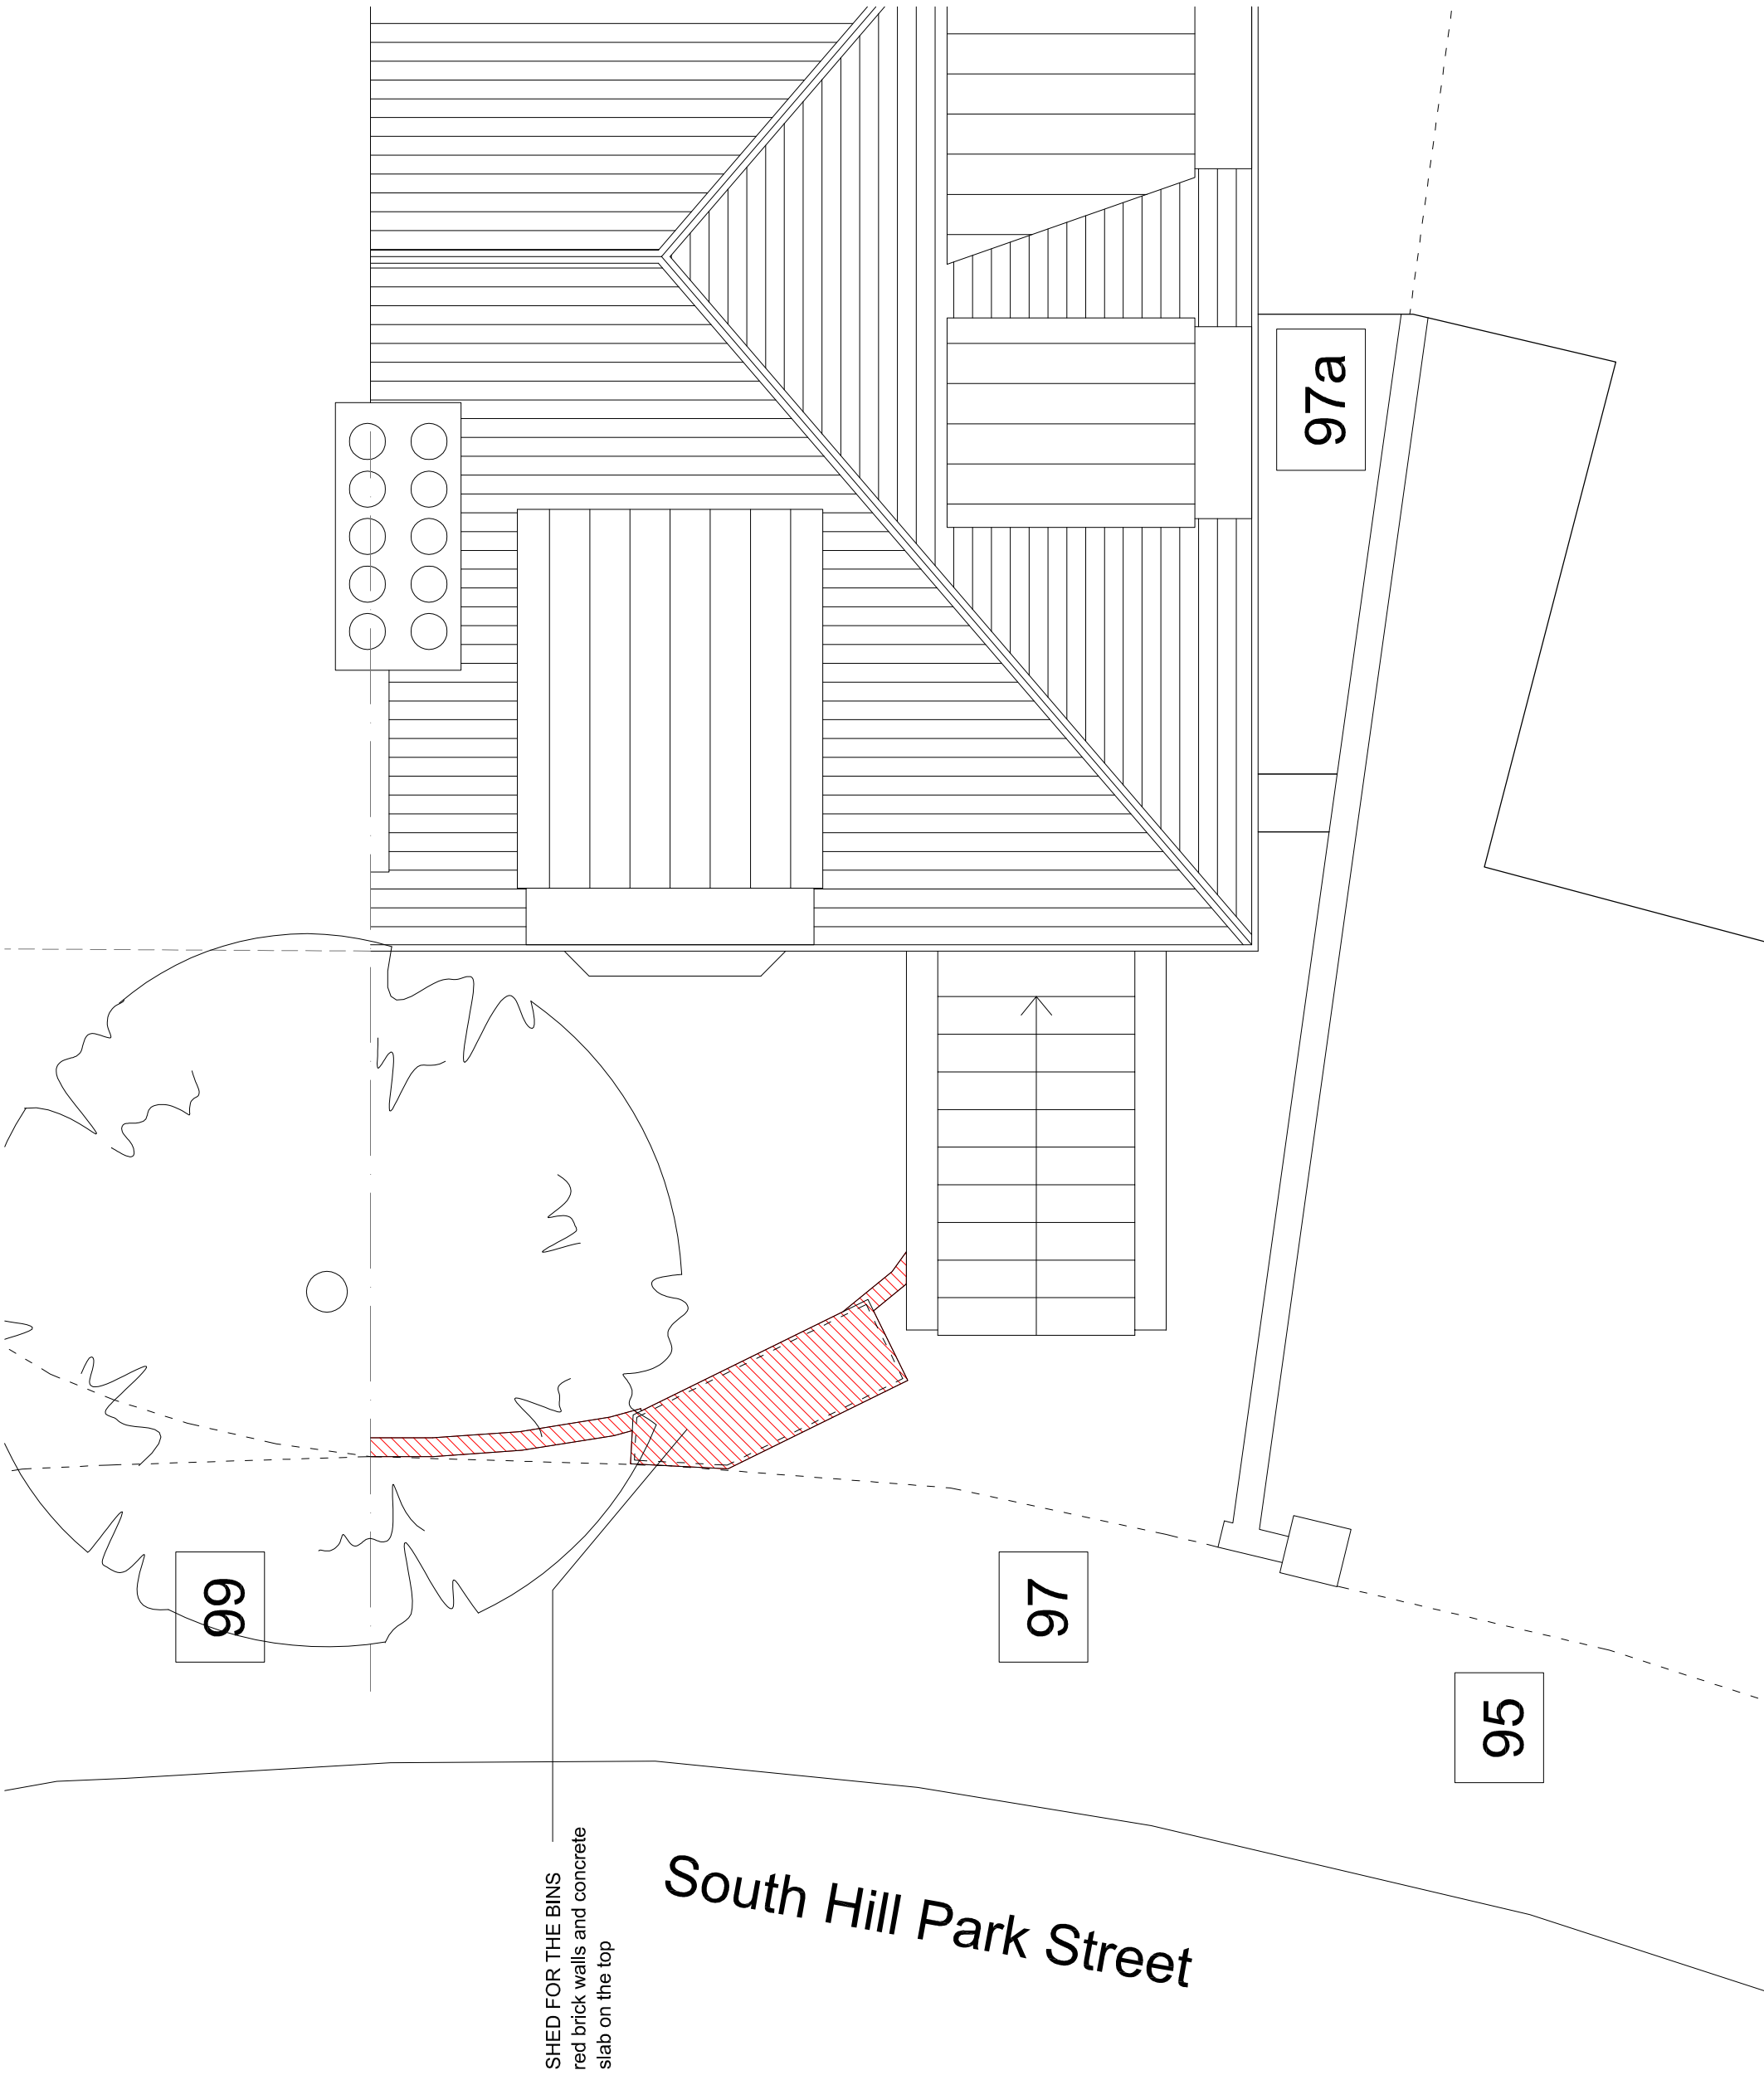

99

97

95

97a

SHED FOR THE BINS
red brick walls and concrete
slab on the top

South Hill Park Street

METRES
0 0.5 1 2

Martin Evans
Architects

18 Charlotte Road
London EC2A 3PB
tel 020 7729 2474

JOB

97A South Hill Park
NW3 2SP, LONDON

TITLE

ROOF PLAN
(existing)

DATE

17.07.15

SCALE

1:50 @ A3

DRAWN BY

SR

DRAWING NO.

SH97A-PL-EX-03