
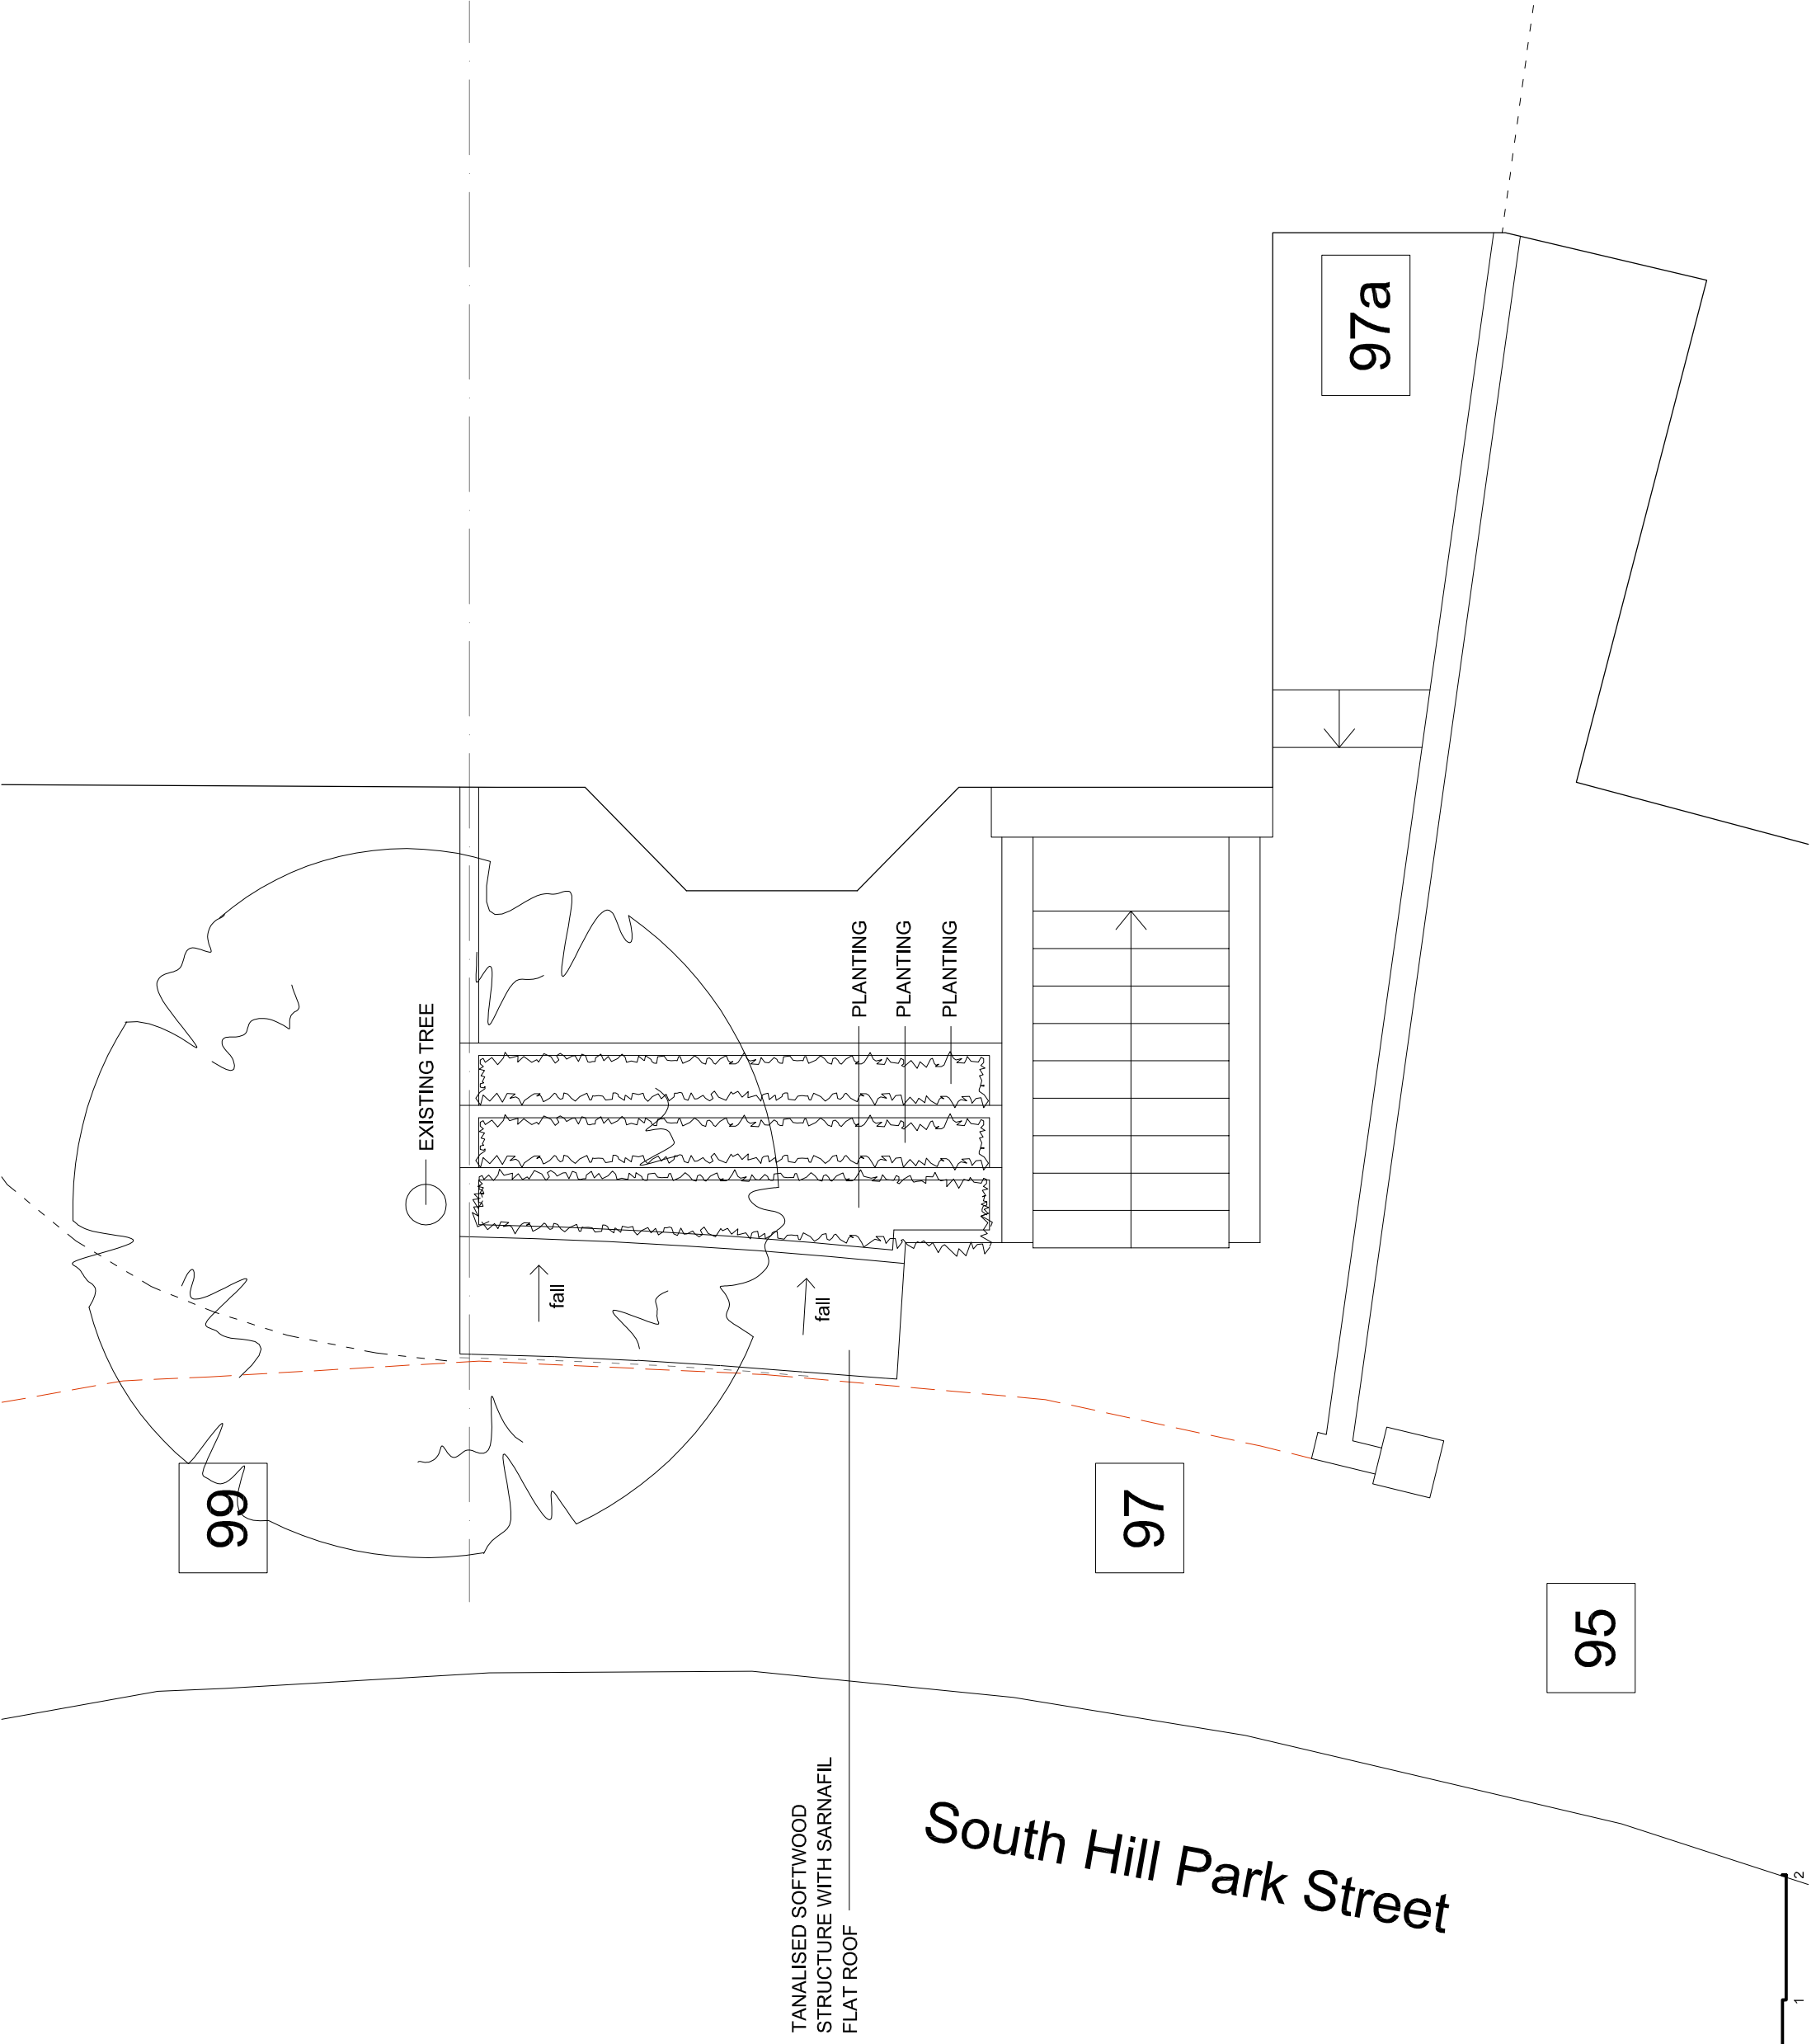


NOTES

DO NOT SCALE FROM THIS DRAWING

PLANNING

 

Martin Evans
Architects

18 Charlotte Road
London EC2A 3PB
tel 020 7729 2474

JOB
97A South Hill Park
NW3 2SP, LONDON

TITLE
ROOF PLAN
(proposed)

DATE 17.07.15

SCALE 1:50 @ A3

DRAWBY SR

DRAWING NO. SH97A-PL-PR-02

METRES

