




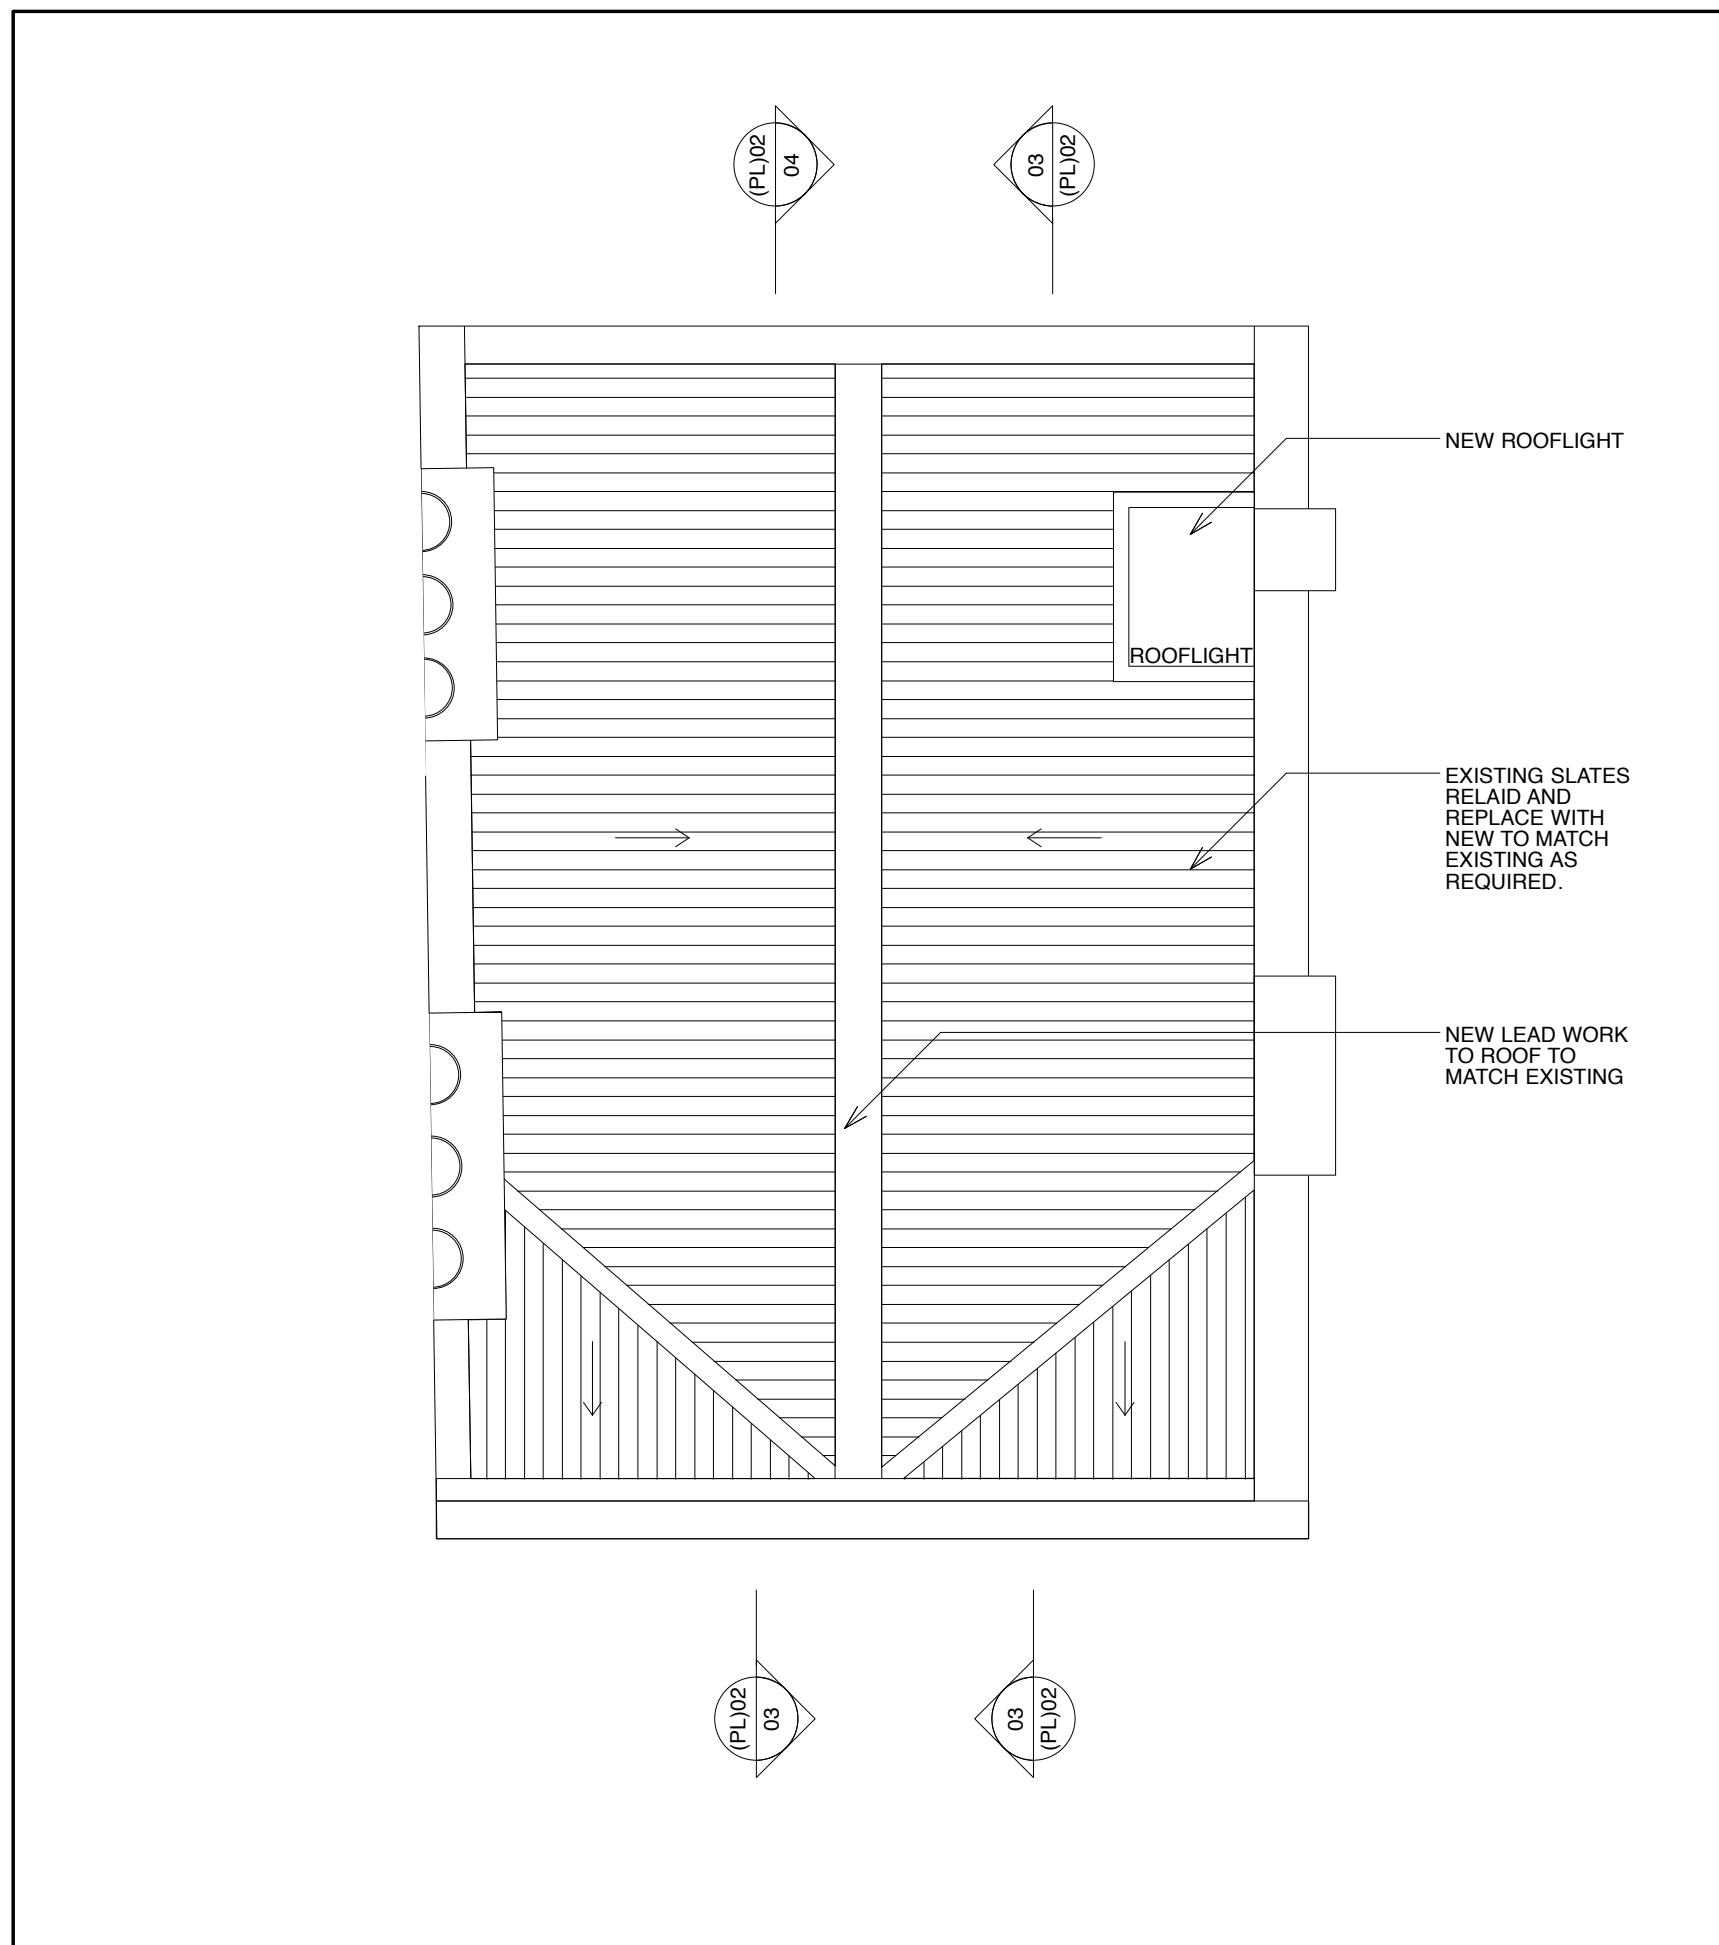


1 ROOF PLAN - 1:50@A1

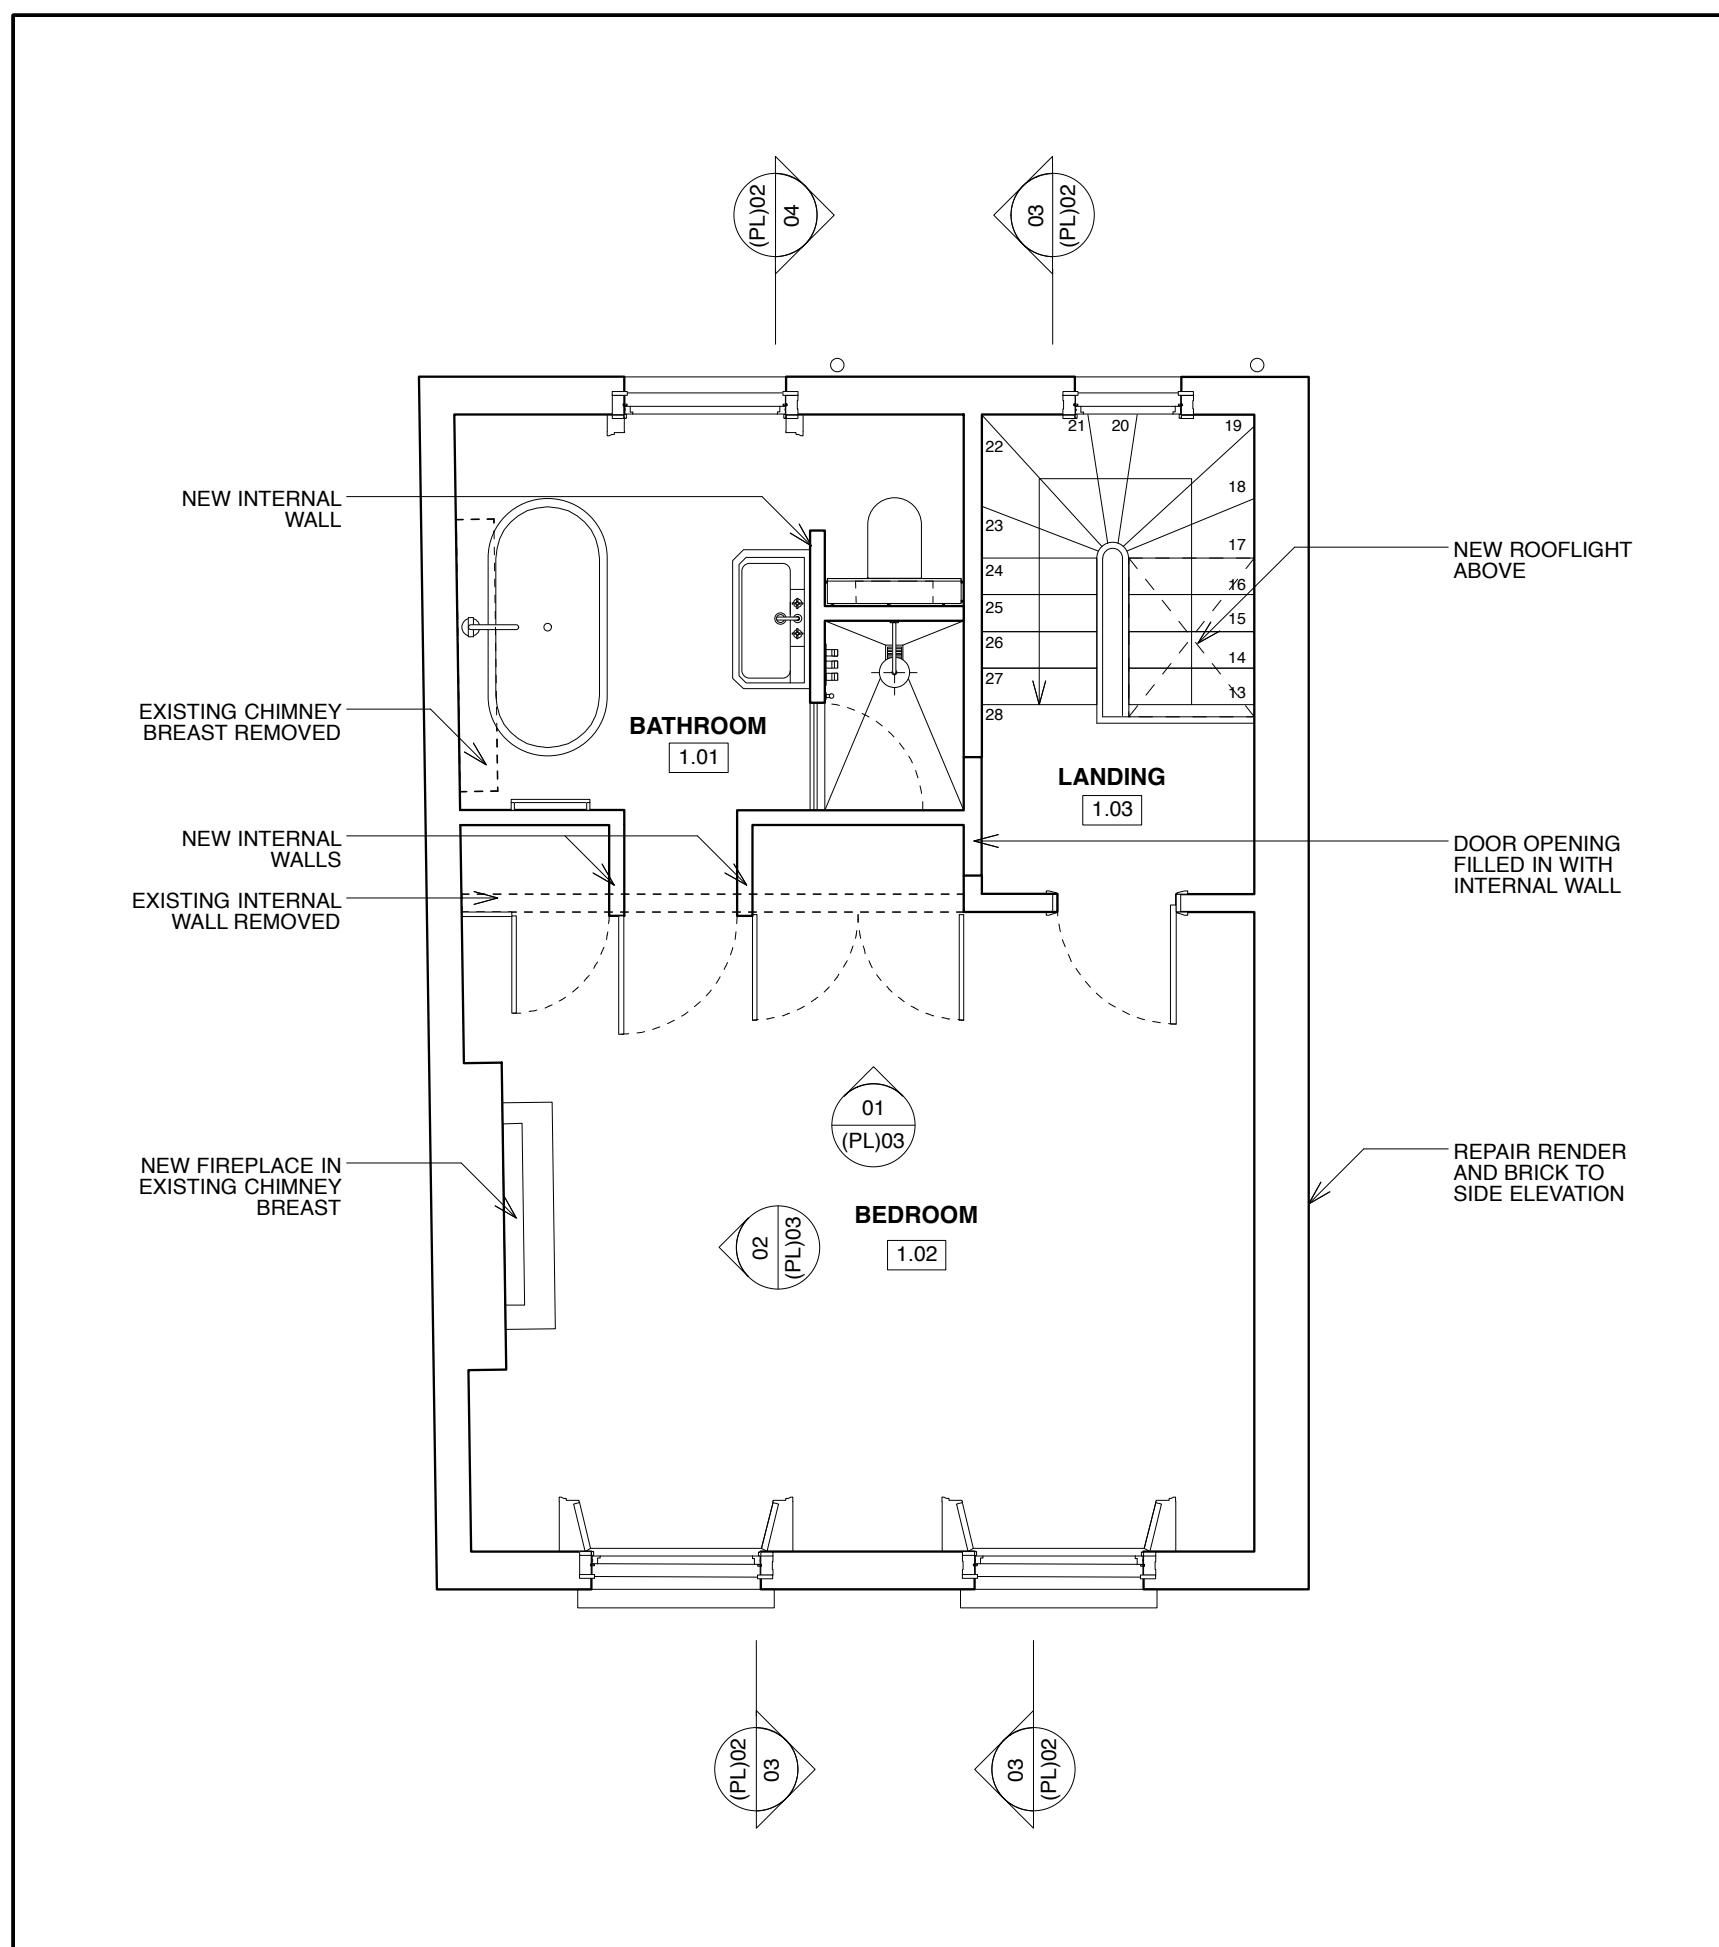

2 FIRST FLOOR PLAN - 1:50@A1

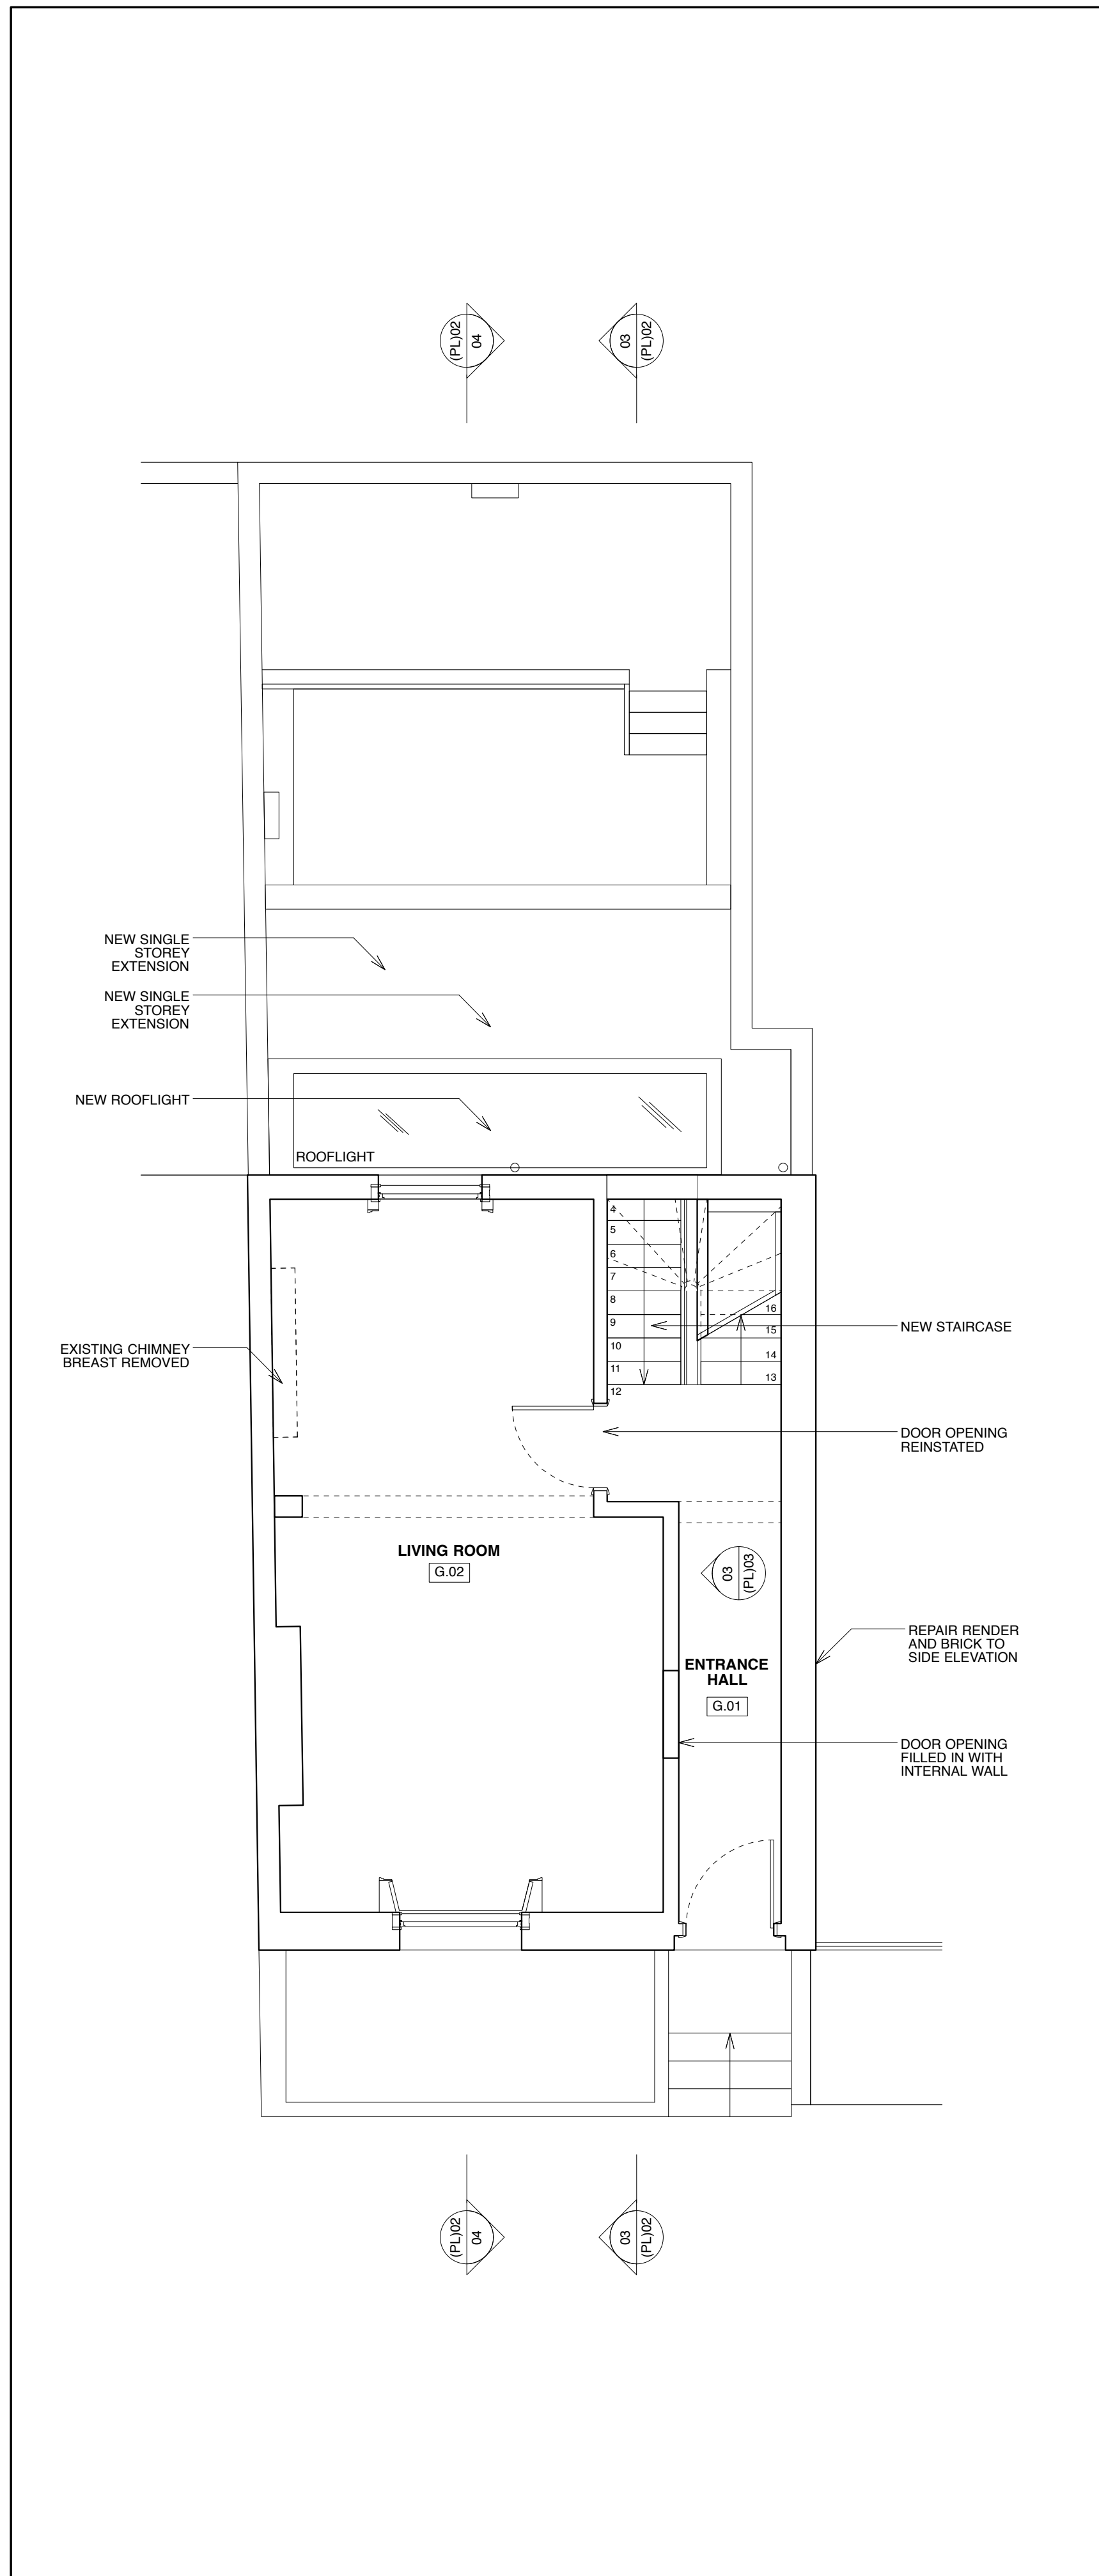

3 GROUND FLOOR PLAN - 1:50@A1

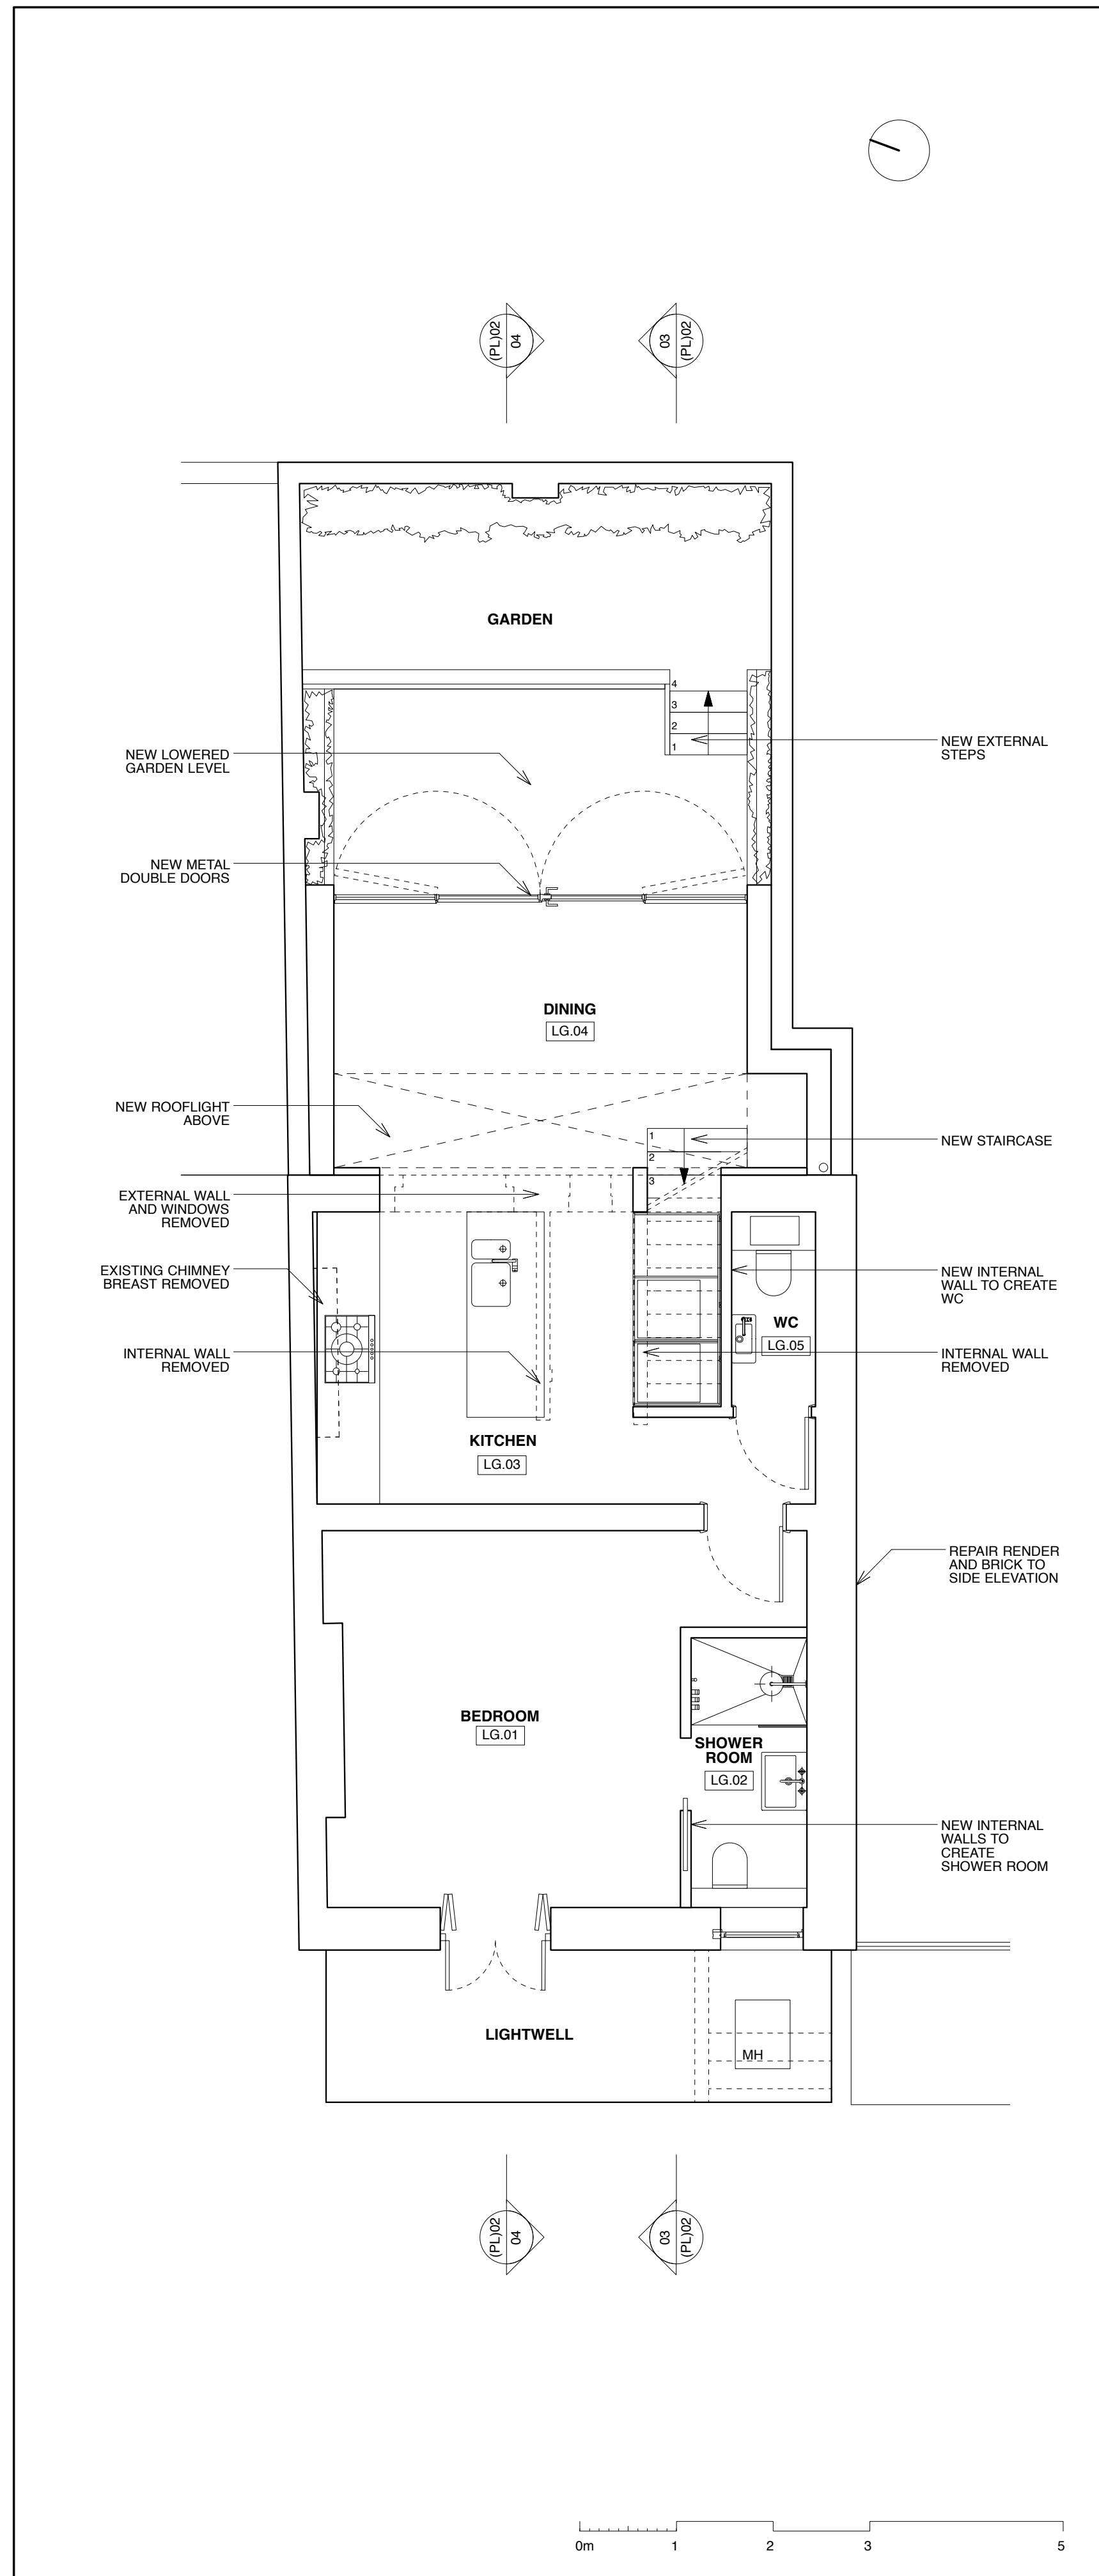

4 LOWER GROUND FLOOR PLAN - 1:50@A1

© Copyright
Do not scale from this drawing!
Contractors to confirm site dimensions before starting shop or working drawings

PLANNING			
project	8 THANET STREET		
for	HOWELL JAMES & DAN MAY		
site	PROPOSED FLOOR PLANS		
scale	1:50 @ A1	date	JUNE '15
project no.		drawing no.	376 (PL)01
		revision	

18 CHARLOTTE ROAD LONDON EC2A 3PB
t:020 7739 8191 e:office@azmanarchitects.com
AZMAN ARCHITECTS