

DRAWING REFERENCES:

 TO BE REMOVED

NOTES

DO NOT SCALE FROM DRAWING. ALL DIMENSIONS, LEVELS, COORDINATES, SETTING OUT, TO BE CHECKED ON SITE AND ANY DISCREPANCY REPORTED IMMEDIATELY TO THE ARCHITECT AND PROJECT MANAGER.

PROJECT

15034 28 Grafton Terrace

CLIENT

Robin Tustin

DRAWING NAME

Existing Ground, First and Second Floor Plan

REVISIONS

...

STATUS

Planning

SCALE

1:100 @ A3

DRAWING NUMBER

HYA 15034 (P) 001


DATE




20/07/15

HIGGS YOUNG

ARCHITECTS

HIGGS YOUNG ARCHITECTS LTD
54 BOSTON PLACE
LONDON NW1 6ER
Tel: 0044 (0)20 7724 9395
E-mail: info@higgsyoung.com

 

 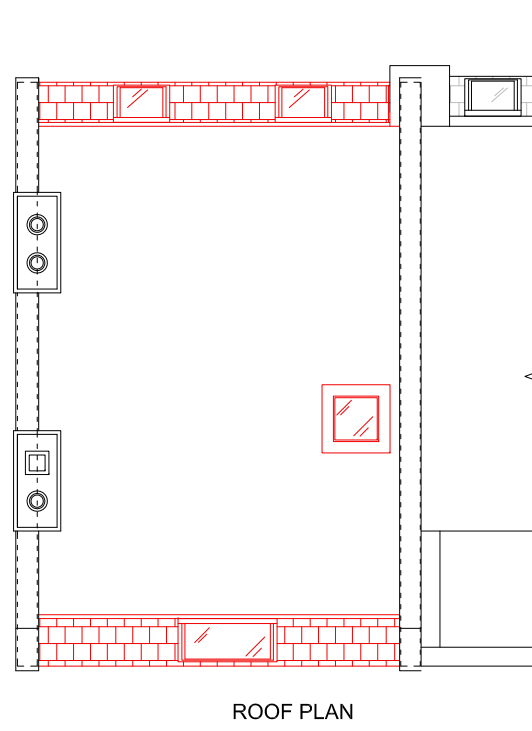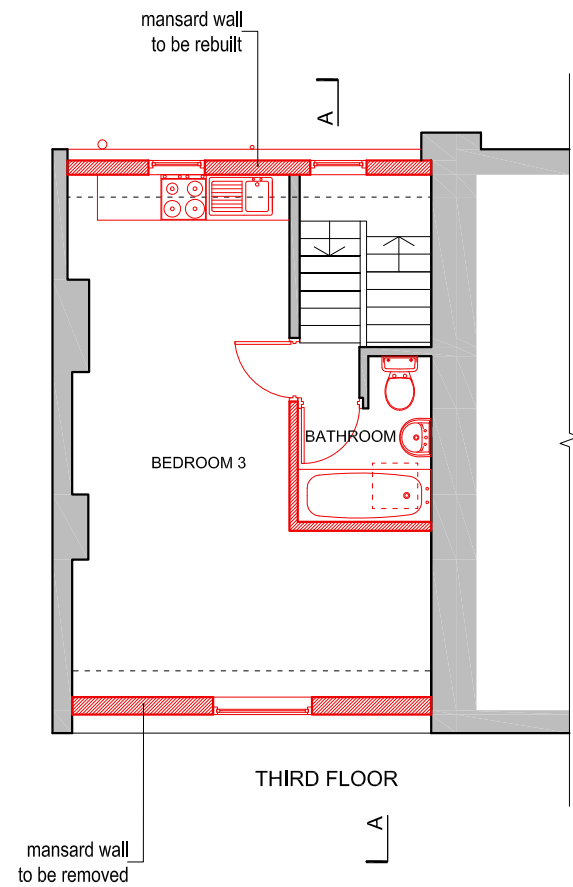

DRAWING REFERENCES:

TO BE REMOVED

NOTES

DO NOT SCALE FROM DRAWING. ALL DIMENSIONS, LEVELS, COORDINATES, SETTING OUT, TO BE CHECKED ON SITE AND ANY DISCREPANCY REPORTED IMMEDIATELY TO THE ARCHITECT AND PROJECT MANAGER.

PROJECT

15034 28 Grafton Terrace

CLIENT

Robin Tustin

DRAWING NAME

Existing Third Floor Plan and Roof Plan

REVISIONS



...

STATUS	SCALE
Planning	1:100 @ A3
DRAWING NUMBER	DATE
HYA 15034 (P) 002	20/07/15

HIGGS YOUNG

ARCHITECTS

HIGGS YOUNG ARCHITECTS LTD
54 BOSTON PLACE
LONDON NW1 6ER
Tel: 0044 (0)20 7724 9395
E-mail: info@higgseyoung.com

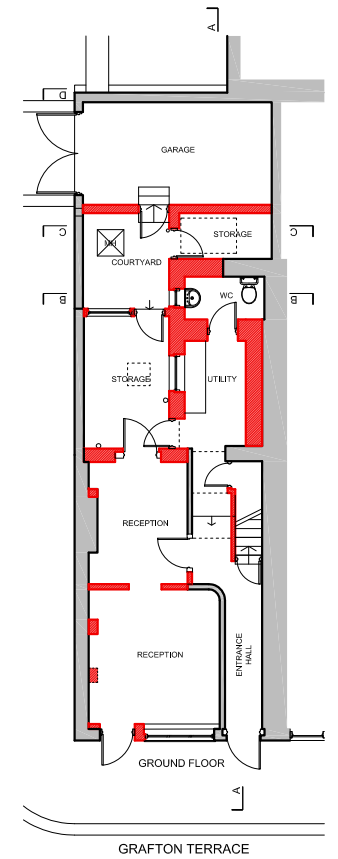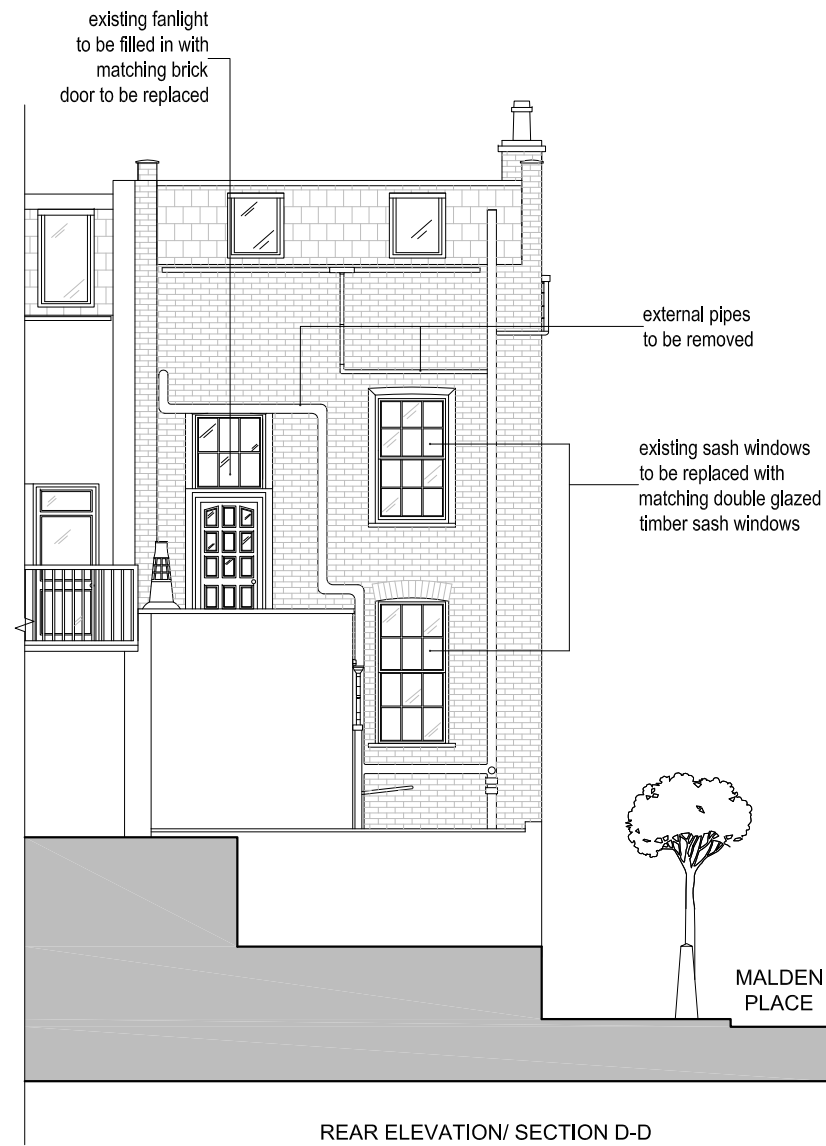

NOTES
DO NOT SCALE FROM DRAWING. ALL DIMENSIONS, LEVELS, COORDINATES, SETTING OUT, TO BE CHECKED ON SITE AND ANY DISCREPANCY REPORTED IMMEDIATELY TO THE ARCHITECT AND PROJECT MANAGER.

PROJECT
15034 28 Grafton Terrace

CLIENT
Robin Tustin

DRAWING NAME
Existing Front and Rear Elevation/
Section D-D


REVISIONS
...

STATUS	SCALE
Planning	1:100 @ A3


DRAWING NUMBER	DATE
HYA 15034 (P) 003	20/07/15

HIGGS YOUNG
ARCHITECTS


HIGGS YOUNG ARCHITECTS LTD
54 BOSTON PLACE
LONDON NW1 6ER
Tel: 0044 (0)20 7724 9395
E-mail: info@higgsyoung.com

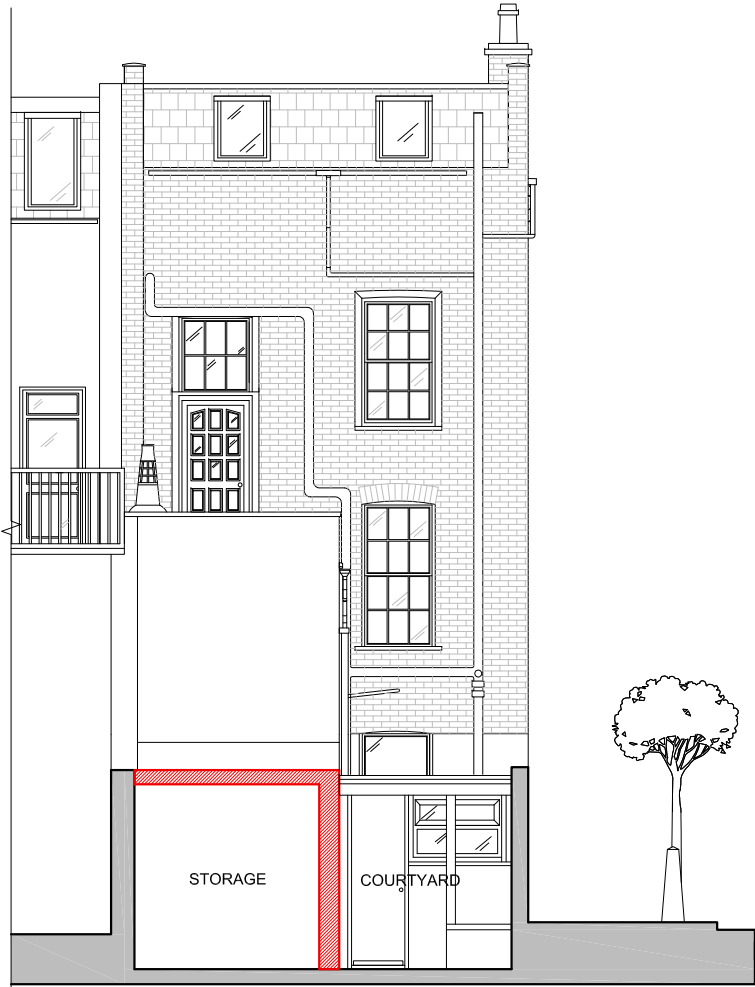

SECTION C-C

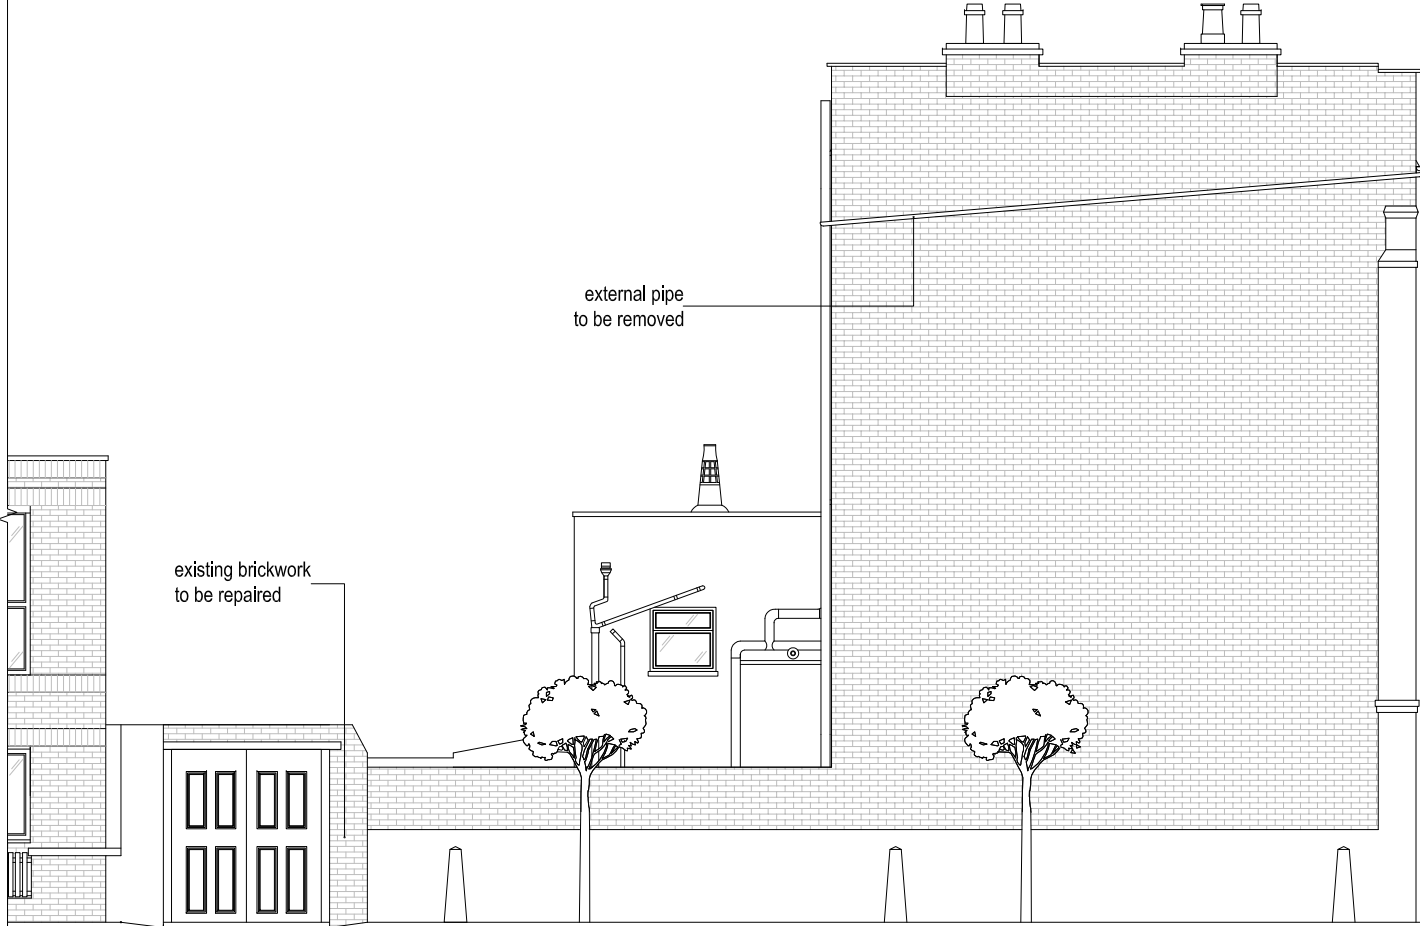

SIDE ELEVATION

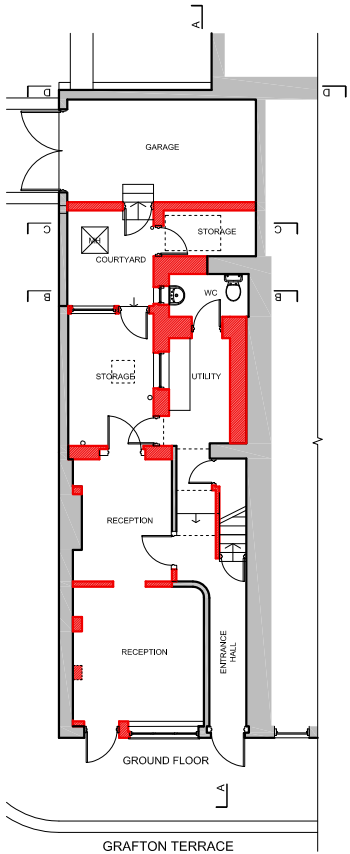

NOTES

DO NOT SCALE FROM DRAWING. ALL DIMENSIONS, LEVELS, COORDINATES, SETTING OUT, TO BE CHECKED ON SITE AND ANY DISCREPANCY REPORTED IMMEDIATELY TO THE ARCHITECT AND PROJECT MANAGER.

PROJECT

15034 28 Grafton Terrace

CLIENT

Robin Tustin

DRAWING NAME

Existing Side Elevation and Section C-C

REVISIONS

...

STATUS

Planning

SCALE

1:100 @ A3

DRAWING NUMBER

HYA 15034 (P) 004

DATE


20/07/15

HIGGS YOUNG
ARCHITECTS


HIGGS YOUNG ARCHITECTS LTD
54 BOSTON PLACE
LONDON NW1 6ER
Tel: 0044 (0)20 7724 9395
E-mail: info@higgsyoung.com




1:100 meters

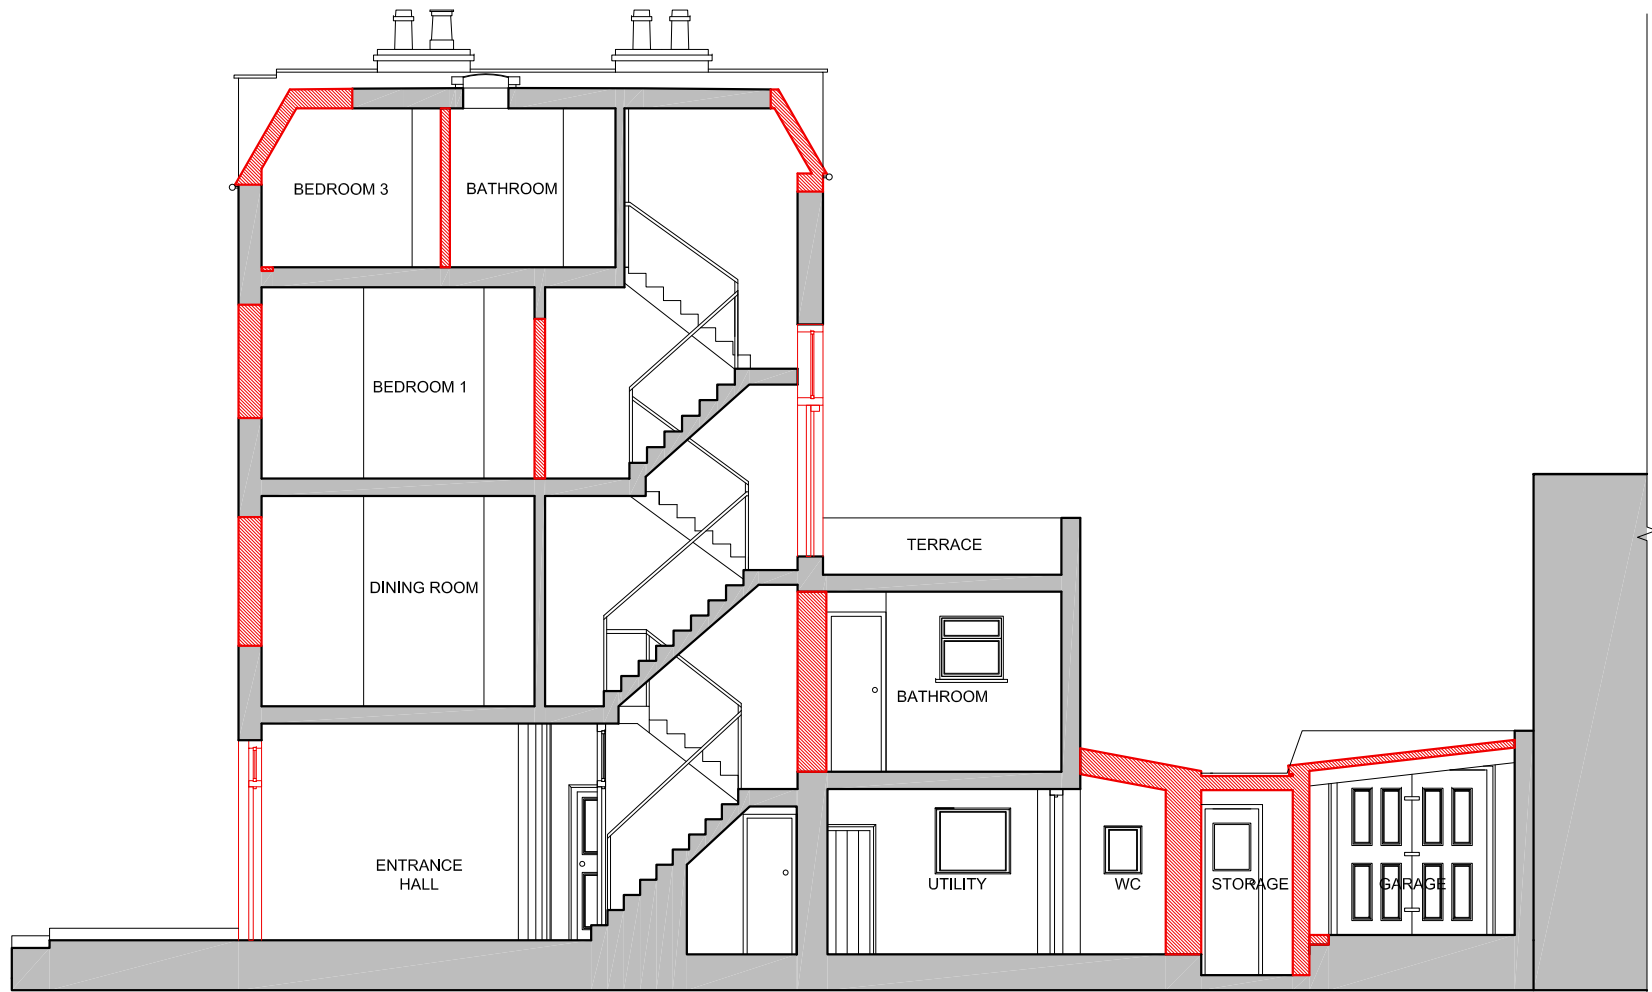

SECTION A-A

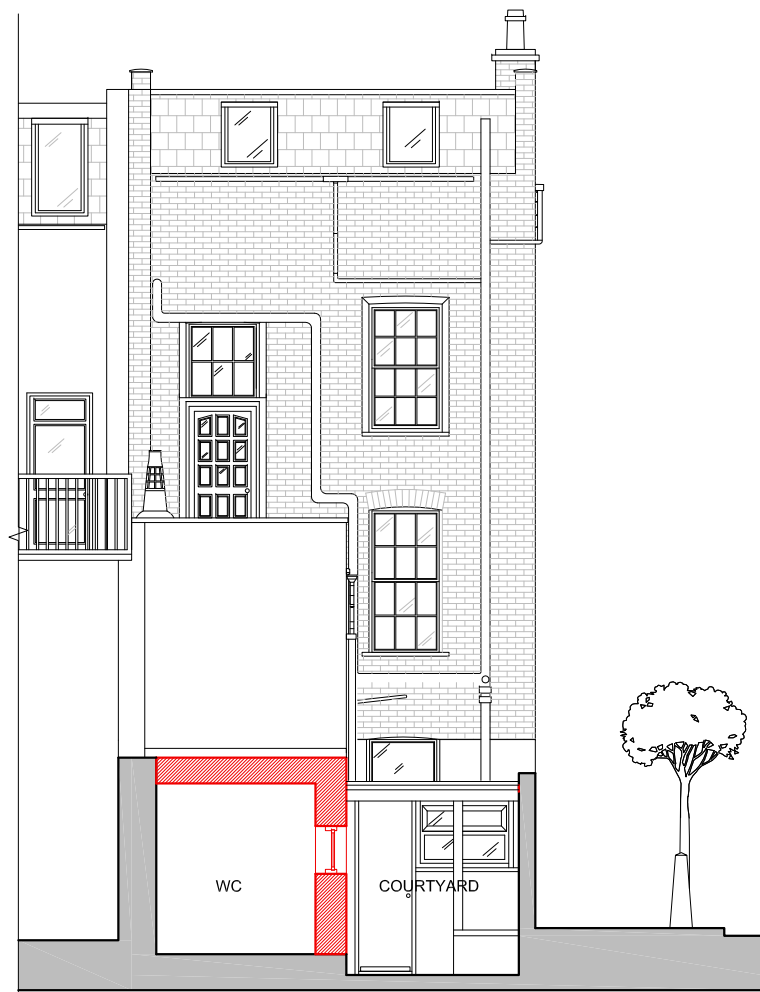

SECTION B-B

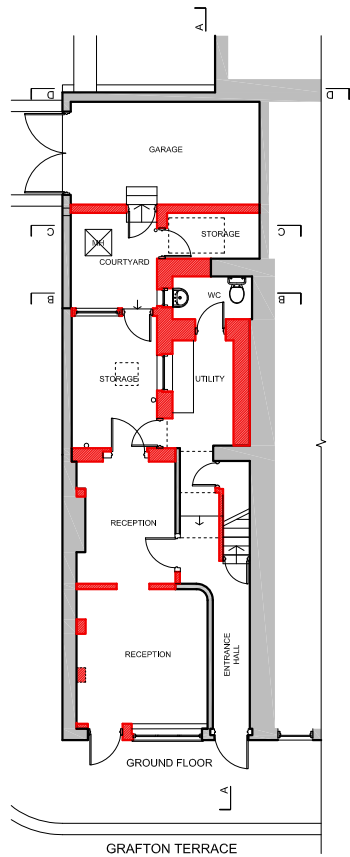

NOTES

DO NOT SCALE FROM DRAWING. ALL DIMENSIONS, LEVELS, COORDINATES, SETTING OUT, TO BE CHECKED ON SITE AND ANY DISCREPANCY REPORTED IMMEDIATELY TO THE ARCHITECT AND PROJECT MANAGER.

PROJECT

15034 28 Grafton Terrace

CLIENT

Robin Tustin

DRAWING NAME

Existing Section A-A, B-B

REVISIONS

...

STATUS

Planning

SCALE

1:100 @ A3

DRAWING NUMBER

HYA 15034 (P) 005

DATE




20/07/15

HIGGS YOUNG
ARCHITECTS

HIGGS YOUNG ARCHITECTS LTD
54 BOSTON PLACE
LONDON NW1 6ER
Tel: 0044 (0)20 7724 9395
E-mail: info@higgsyoung.com



1:100 meters

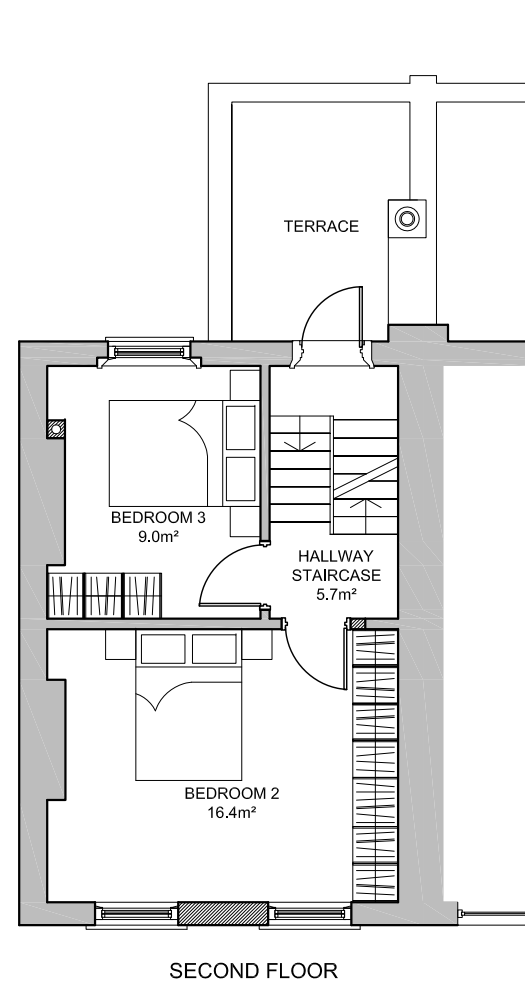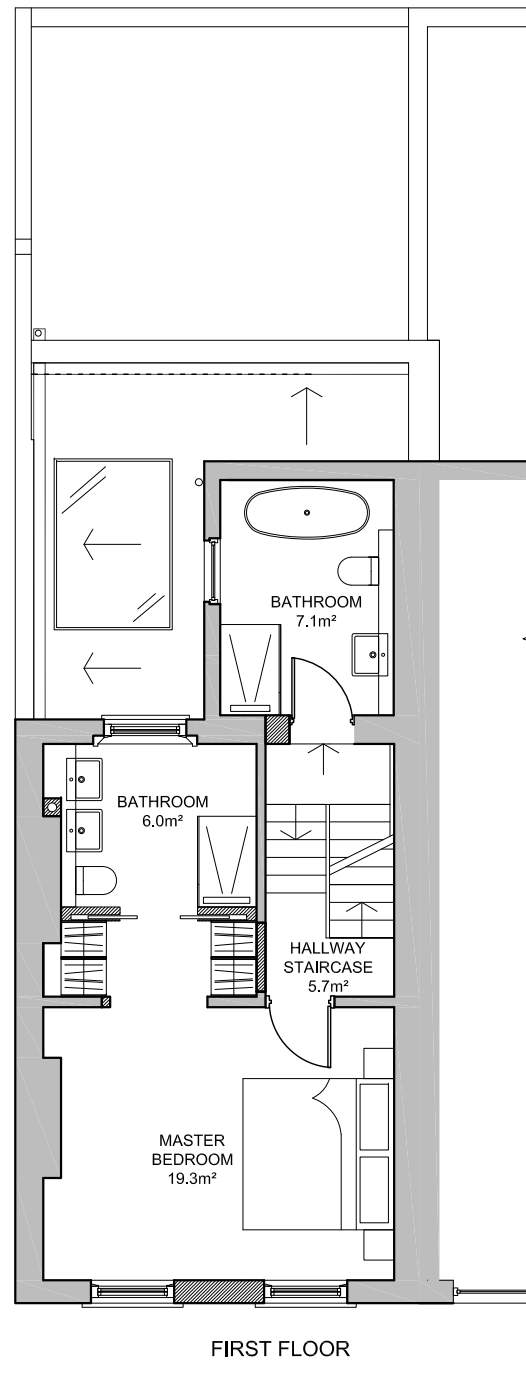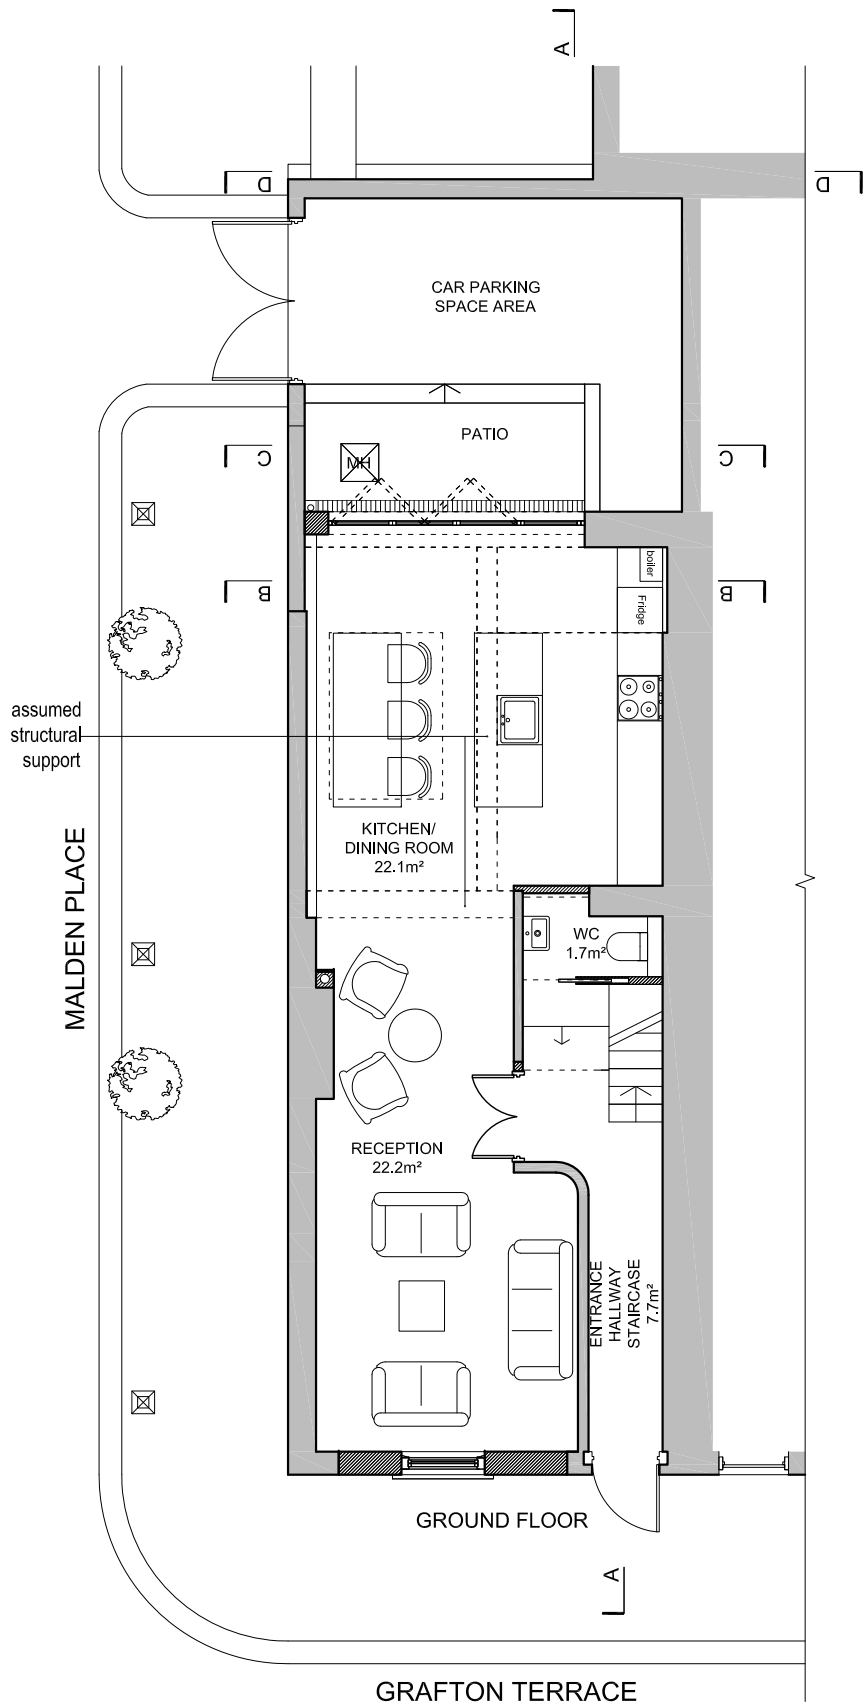

DRAWING REFERENCES:

 PROPOSED

NOTES

DO NOT SCALE FROM DRAWING. ALL DIMENSIONS, LEVELS, COORDINATES, SETTING OUT, TO BE CHECKED ON SITE AND ANY DISCREPANCY REPORTED IMMEDIATELY TO THE ARCHITECT AND PROJECT MANAGER.

PROJECT

15034 28 Grafton Terrace

CLIENT

Robin Tustin

DRAWING NAME

Proposed Ground, First and Second Floor Plan

REVISIONS

...

STATUS

Planning

SCALE

1:100 @ A3

DRAWING NUMBER

HYA 15034 (P) 101




DATE


20/07/15



HIGGS YOUNG

ARCHITECTS

HIGGS YOUNG ARCHITECTS LTD
54 BOSTON PLACE
LONDON NW1 6ER
Tel: 0044 (0)20 7724 9395
E-mail: info@higgseyoung.com

 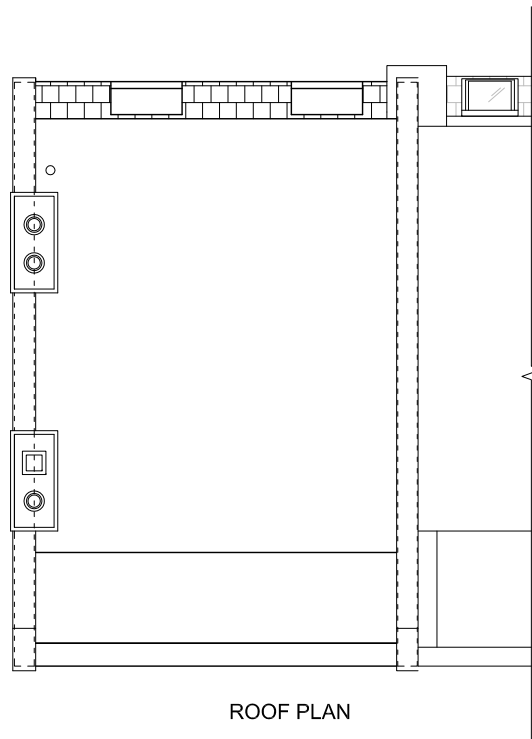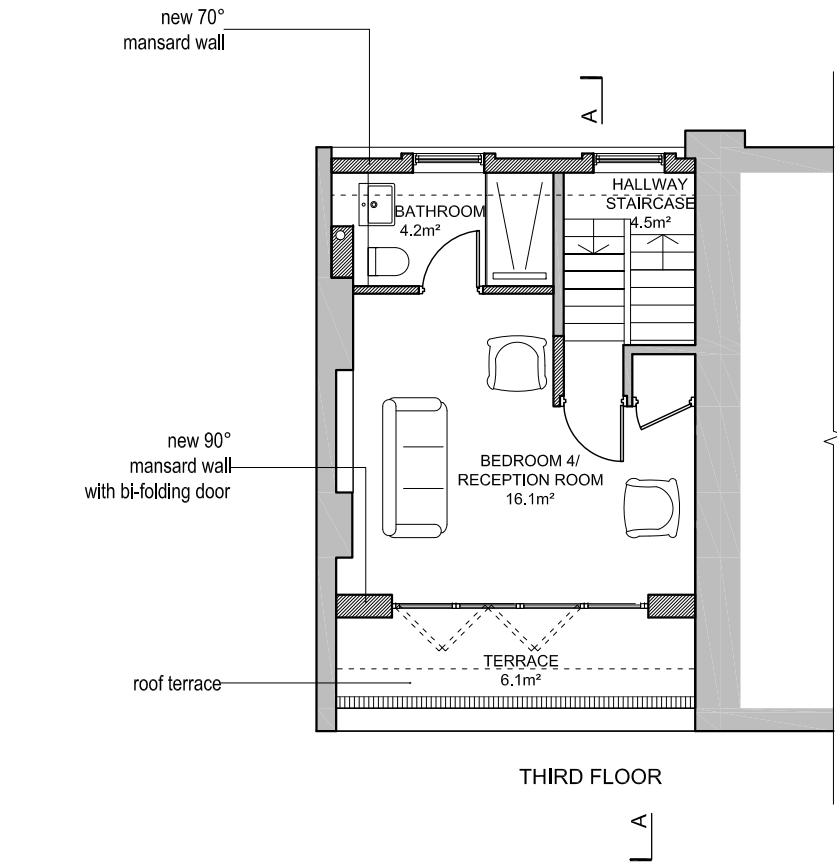

DRAWING REFERENCES:	
	PROPOSED
NOTES	
DO NOT SCALE FROM DRAWING. ALL DIMENSIONS, LEVELS, COORDINATES, SETTING OUT, TO BE CHECKED ON SITE AND ANY DISCREPANCY REPORTED IMMEDIATELY TO THE ARCHITECT AND PROJECT MANAGER.	
PROJECT	
15034 28 Grafton Terrace	
CLIENT	
Robin Tustin	
DRAWING NAME	
Proposed Third Floor Plan and Roof Plan	
REVISIONS	
..	
STATUS	SCALE
Planning	1:100 @ A3
DRAWING NUMBER	DATE
HYA 15034 (P) 102	20/07/15
<div><div>HIGGS YOUNG</div><div>ARCHITECTS</div></div> <div>HIGGS YOUNG ARCHITECTS LTD 54 BOSTON PLACE LONDON NW1 6ER Tel: 0044 (0)20 7724 9395 E-mail: info@higgseyoung.com</div>	

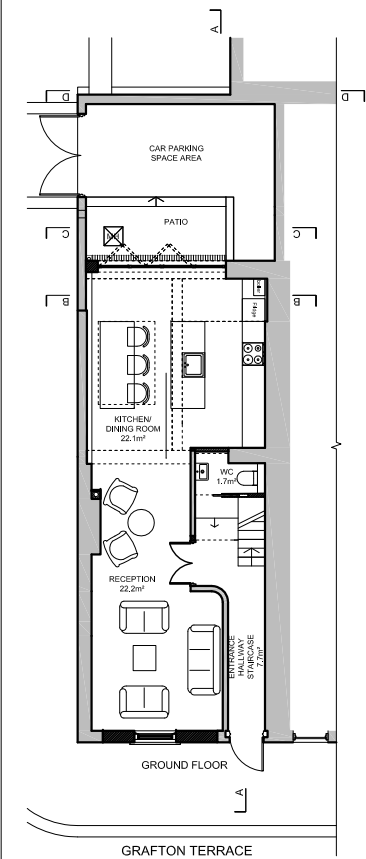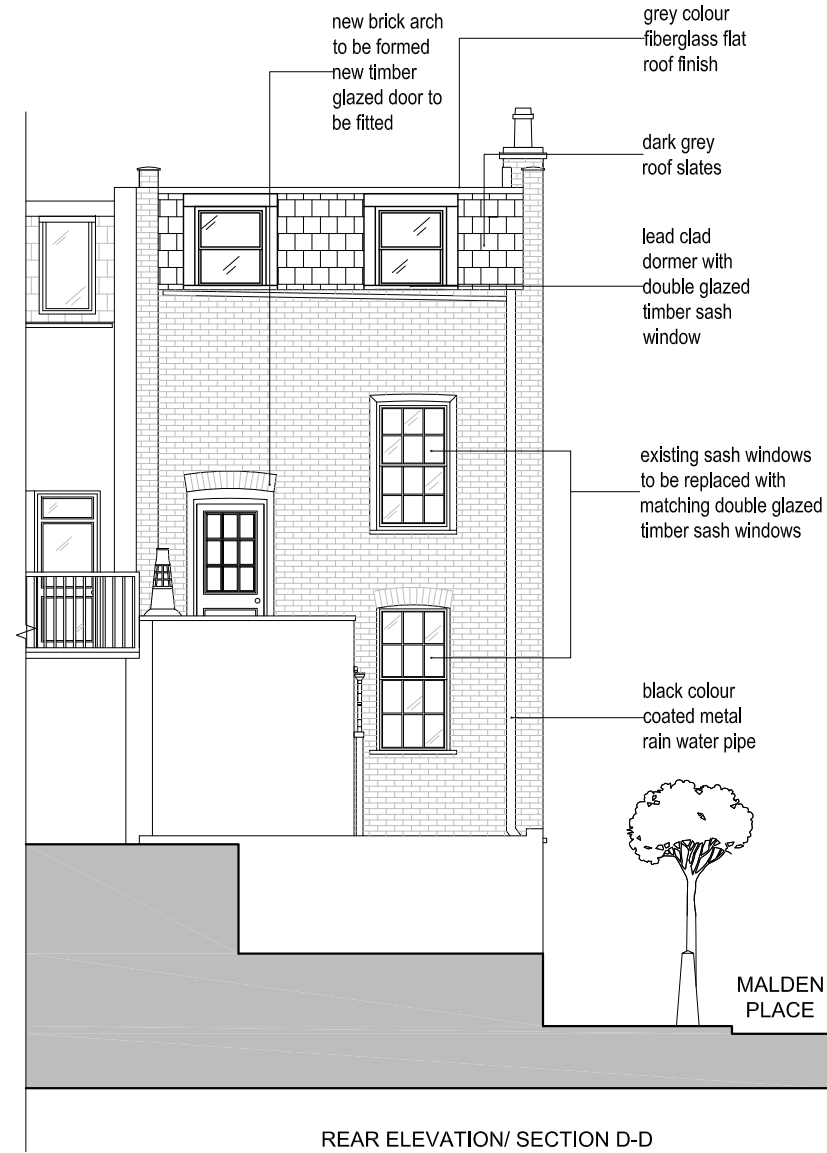

NOTES
DO NOT SCALE FROM DRAWING. ALL DIMENSIONS, LEVELS, COORDINATES, SETTING OUT, TO BE CHECKED ON SITE AND ANY DISCREPANCY REPORTED IMMEDIATELY TO THE ARCHITECT AND PROJECT MANAGER.

PROJECT

15034 28 Grafton Terrace

CLIENT

Robin Tustin

DRAWING NAME

Proposed Front and Rear Elevation/
Section D-D




REVISIONS

...

STATUS	SCALE
Planning	1:100 @ A3
DRAWING NUMBER	DATE
HYA 15034 (P) 103	20/07/15

HIGGS YOUNG
ARCHITECTS
HIGGS YOUNG ARCHITECTS LTD
54 BOSTON PLACE
LONDON NW1 6ER
Tel: 0044 (0)20 7724 9395
E-mail: info@higgsyoung.com

0 1 2 5
1:100 meters

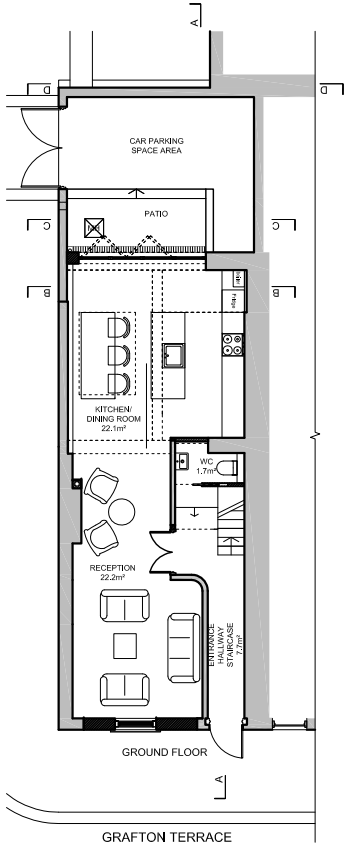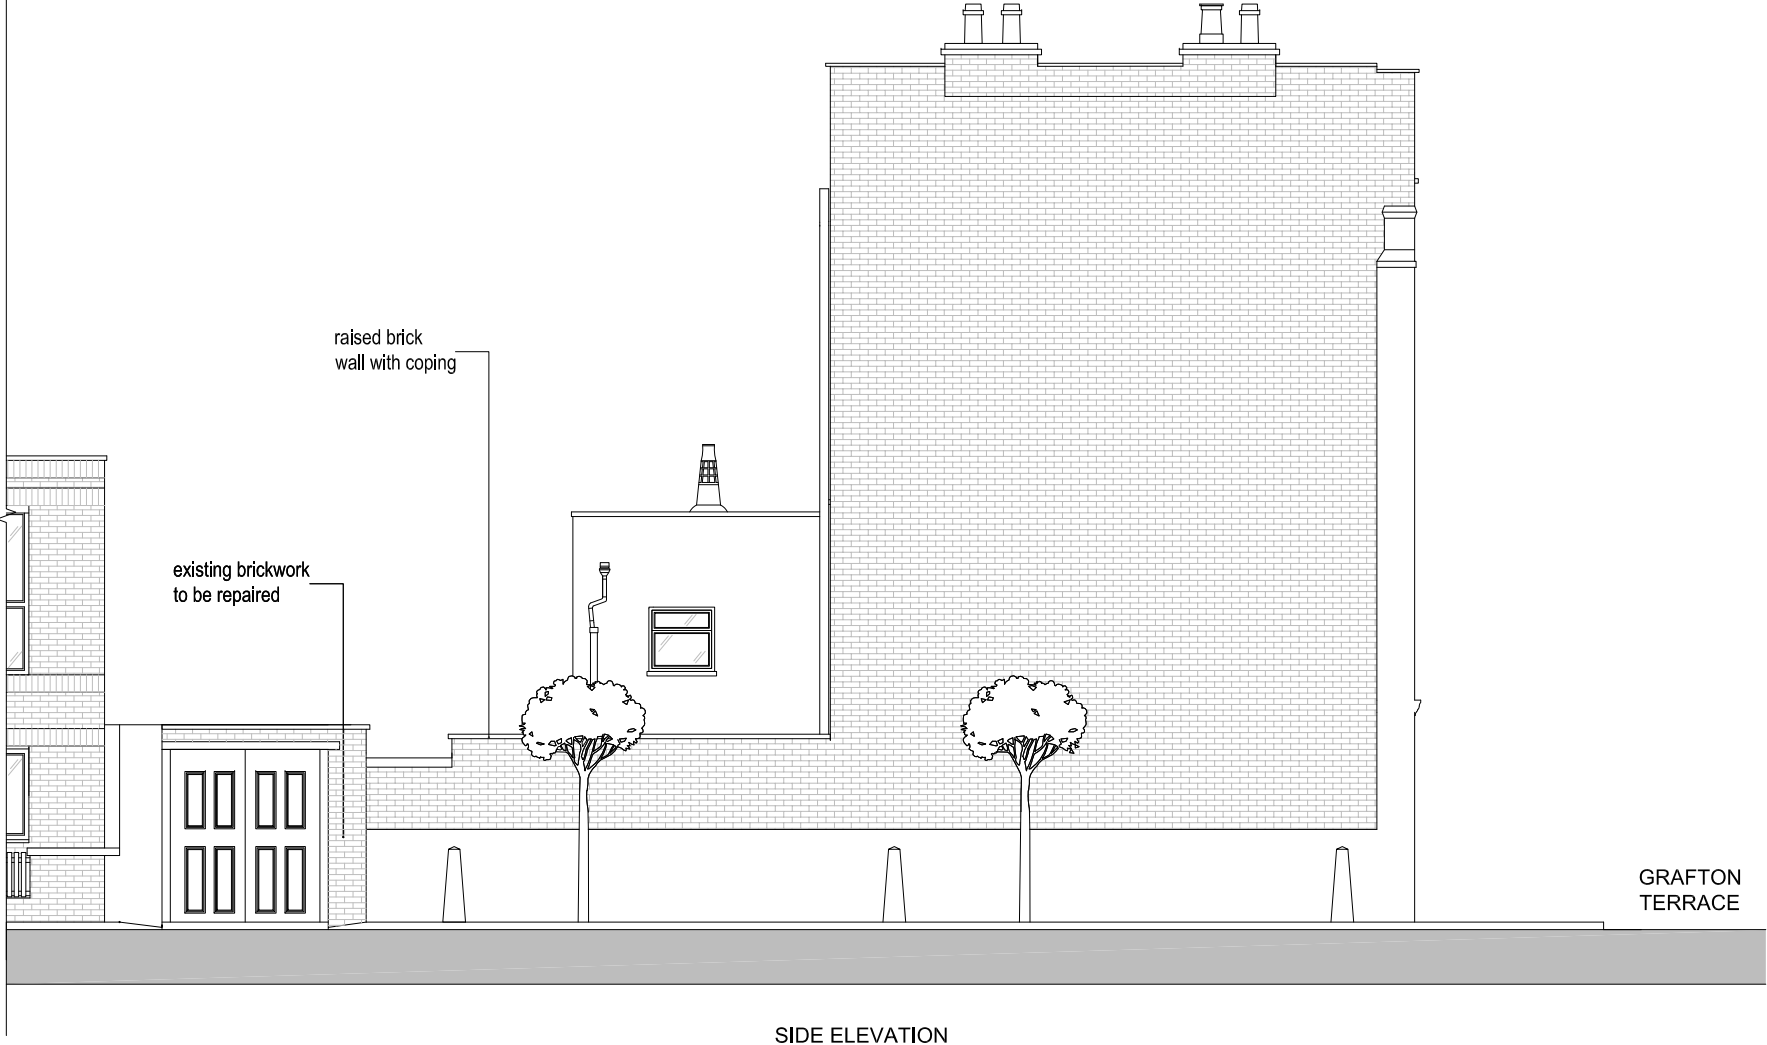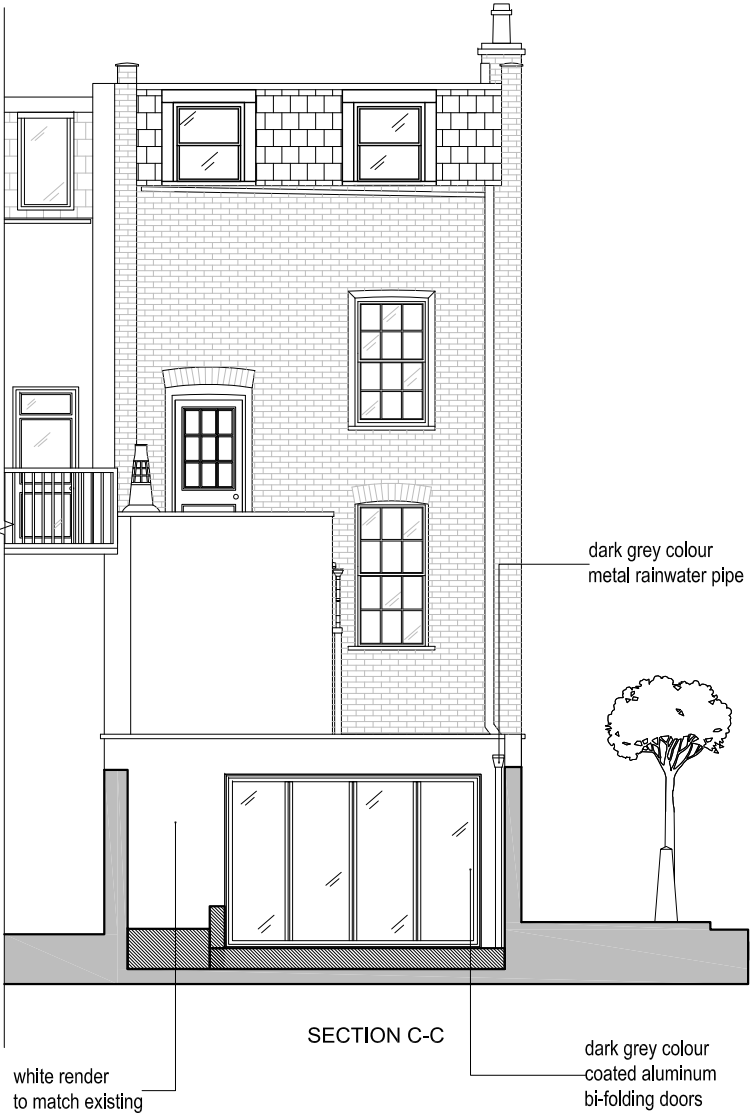

NOTES
DO NOT SCALE FROM DRAWING. ALL DIMENSIONS, LEVELS, COORDINATES, SETTING OUT, TO BE CHECKED ON SITE AND ANY DISCREPANCY REPORTED IMMEDIATELY TO THE ARCHITECT AND PROJECT MANAGER.

PROJECT

15034 28 Grafton Terrace

CLIENT

Robin Tustin

DRAWING NAME

Proposed Side Elevation and Section C-C

REVISIONS

...

STATUS

Planning

SCALE

1:100 @ A3

DRAWING NUMBER

HYA 15034 (P) 104





DATE

20/07/15

HIGGS YOUNG
ARCHITECTS

HIGGS YOUNG ARCHITECTS LTD
54 BOSTON PLACE
LONDON NW1 6ER
Tel: 0044 (0)20 7724 9395
E-mail: info@higgsyoung.com

0 1 2 5
1:100 meters

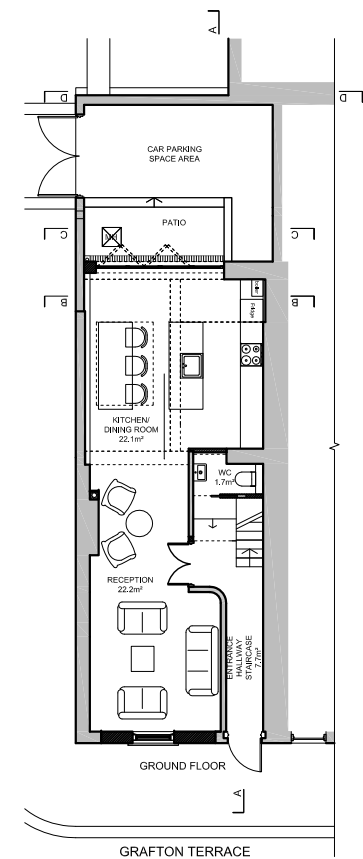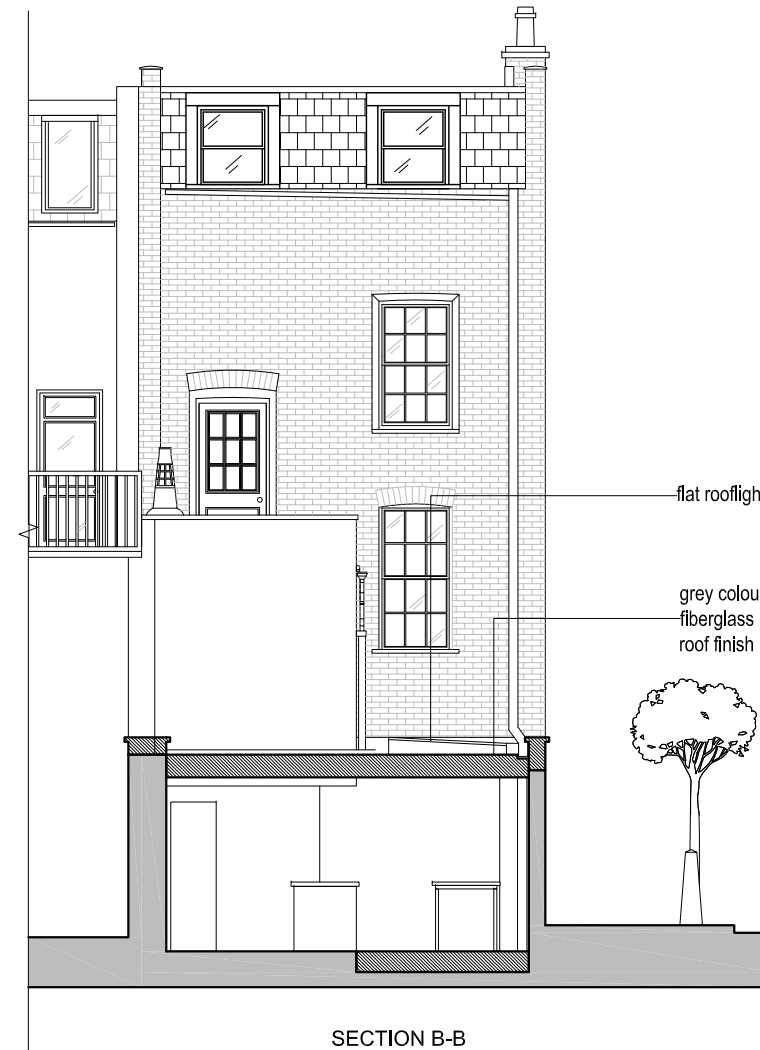 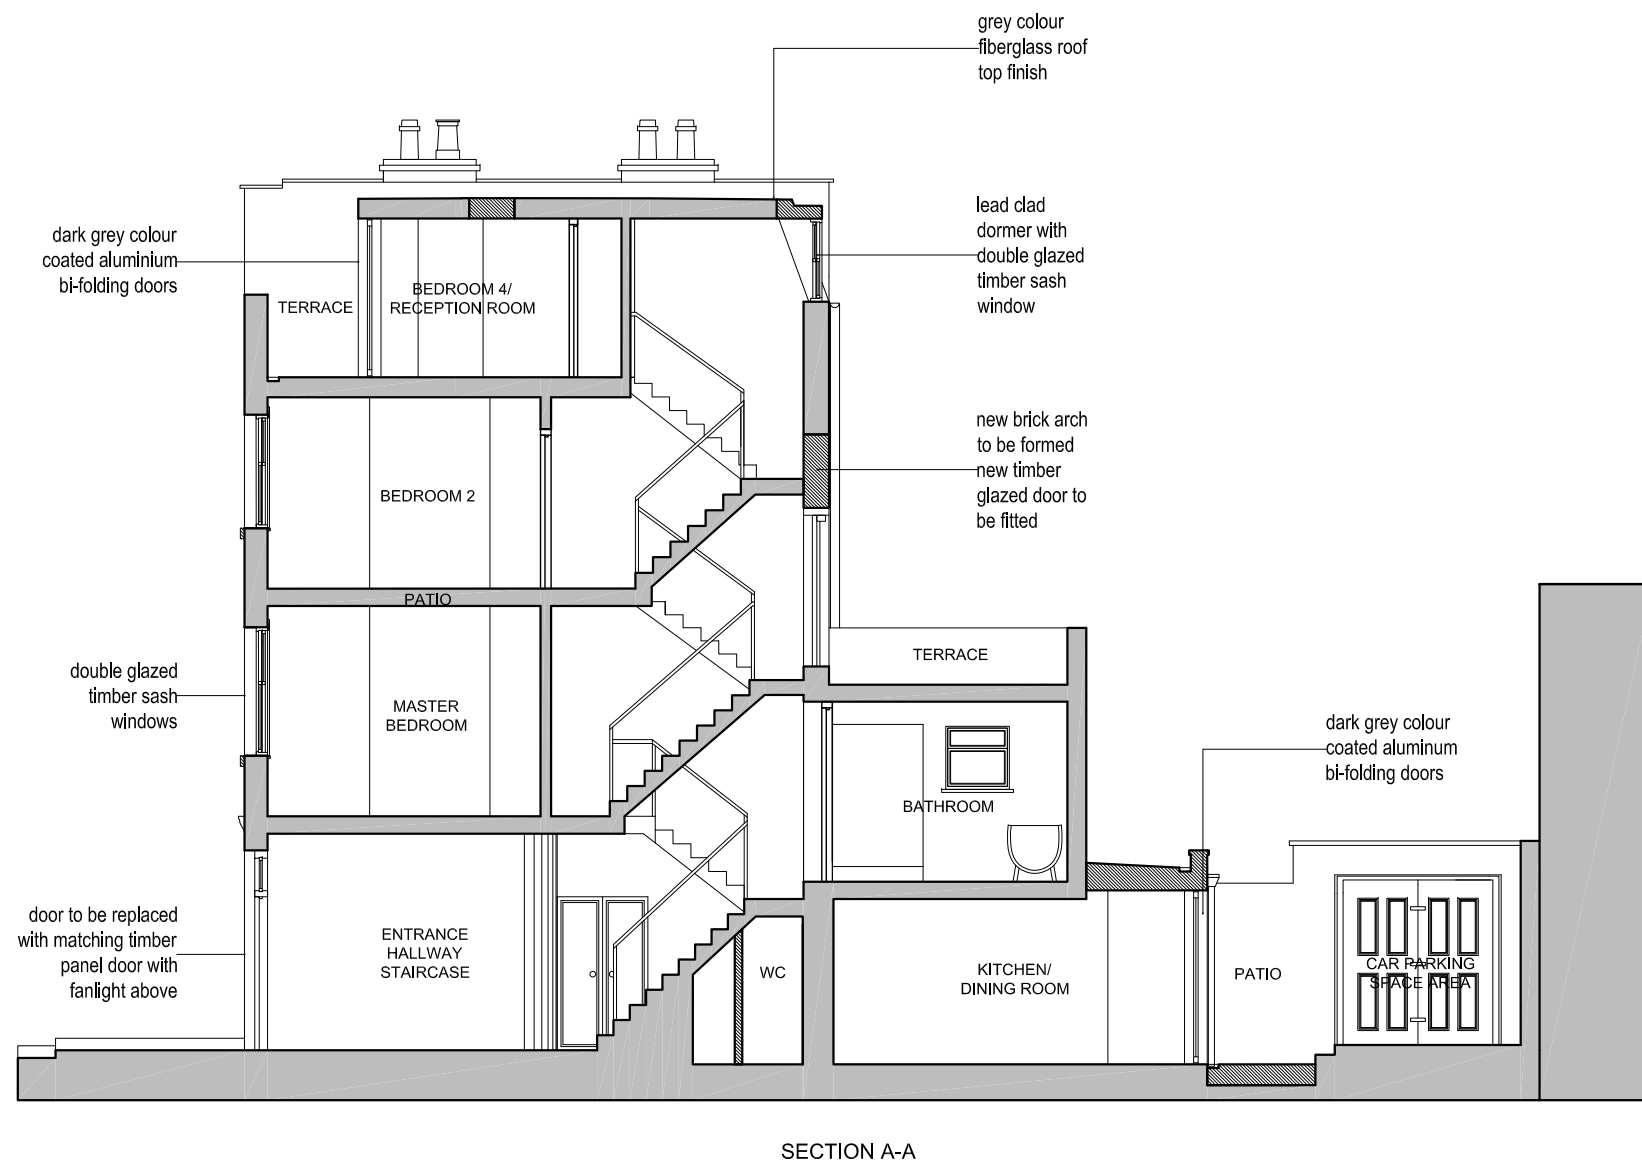

NOTES

DO NOT SCALE FROM DRAWING. ALL DIMENSIONS, LEVELS, COORDINATES, SETTING OUT, TO BE CHECKED ON SITE AND ANY DISCREPANCY REPORTED IMMEDIATELY TO THE ARCHITECT AND PROJECT MANAGER.

PROJECT

15034 28 Grafton Terrace

CLIENT

Robin Tustin

DRAWING NAME

Proposed Section A-A, B-B

REVISIONS

...

STATUS	SCALE
Planning	1:100 @ A3
DRAWING NUMBER	DATE
HYA 15034 (P) 105	20/07/15

HIGGS YOUNG
ARCHITECTS

HIGGS YOUNG ARCHITECTS LTD
54 BOSTON PLACE
LONDON NW1 6ER
Tel: 0044 (0)20 7724 9395
E-mail: info@higgsyoung.com