

## PARS DENTAL

Unit 6, Gateway Business centre  
 Tom Cribb Road  
 Royal Arsenal  
 London  
 SE28 0EZ

Tel/Fax: 0208 7884 400  
 Email: info@parsdental.com

Client:  
 Dr. Banaie

Address:  
 116 Heath Street  
 Hampstead  
 London  
 NW3 1DB

Gross int.

Drawing Title:  
 Existing Ground Floor and Basement Plan

Scale	Date	Drawn	Checked
	July 2015	LB	MT

Drawing No	Revision
0215_ Existing Floor Plans	


Note:

Revision:


Planning Drawings: Accurate to a tolerance of +/- 25 mm  
 Working Drawings: Accurate to a tolerance of +/- 5 mm  
 OS Extracts/Drawings: Accurate to a tolerance of +/- 1 mm

**Printable at A3**

NB: This drawing in not be scaled.  
 All dimension to be verified on site before starting work.

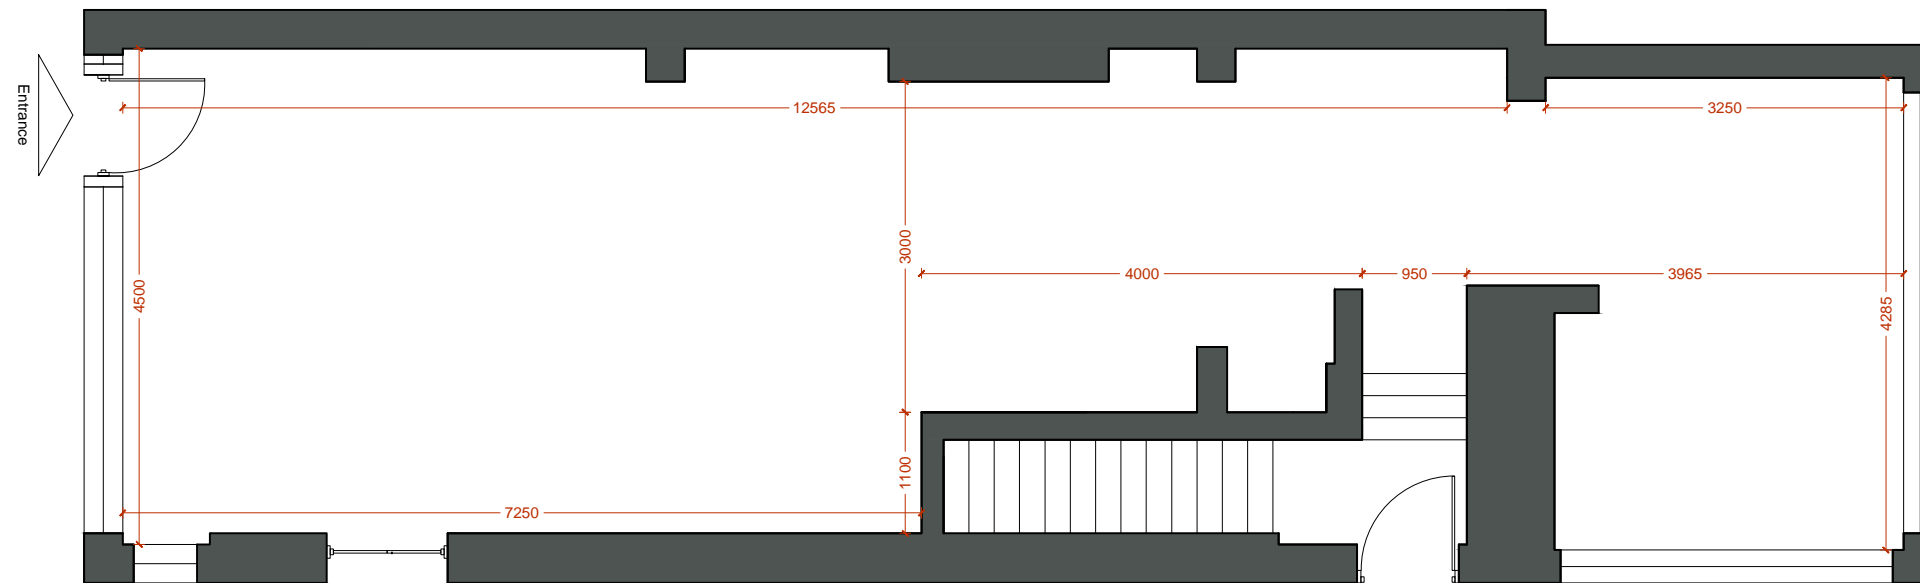

Ground Floor Plan

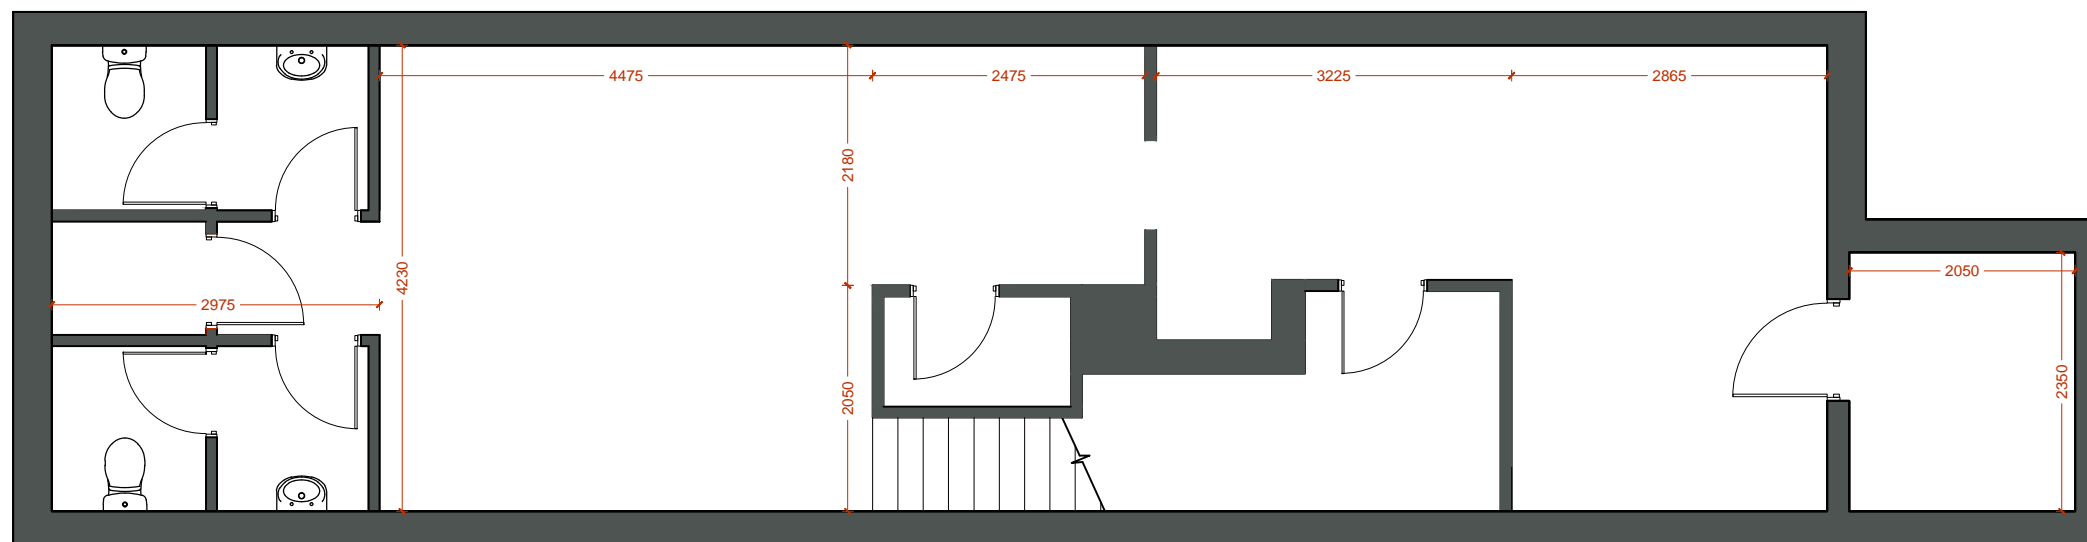

Basement Plan

### Existing Floor Plans

