


ALL DIMENSIONS ARE IN mm UNLESS NOTED OTHERWISE

N.G.R E: 529758 N: 183018

CONCESSION REQUIRED NO

NOTES:
THE SYSTEM IS DESIGNED TO MEET THE REQUIREMENTS SPECIFIED IN O2 RADIO DATASHEET: 1101: MICROCELL DESIGN, DEPLOYMENT AND DATA BUILD GUIDELINES

REV	Issued for Approval	NTA	GW	BY	CH	DATE
A						08.04.15

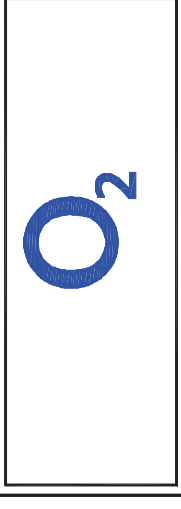

Cell Name
TRAINING LINK

Opt. A

CTIL Reference
149069
(TEF) 070835


Site Address / Contact Details
TRAINING LINK
54-56 PHOENIX ROAD
LONDON
NW1 1ES

Drawing Title:
SITE PLAN

Purpose of issue:
SURVEY DETAIL

Drawing Number:
200

Surveyed By:	TM	Original Sheet Size:	AS	Issue:
Drawn:	NTA	Date:	08.04.15	A
Checked:	GW	Date:	08.04.15	A

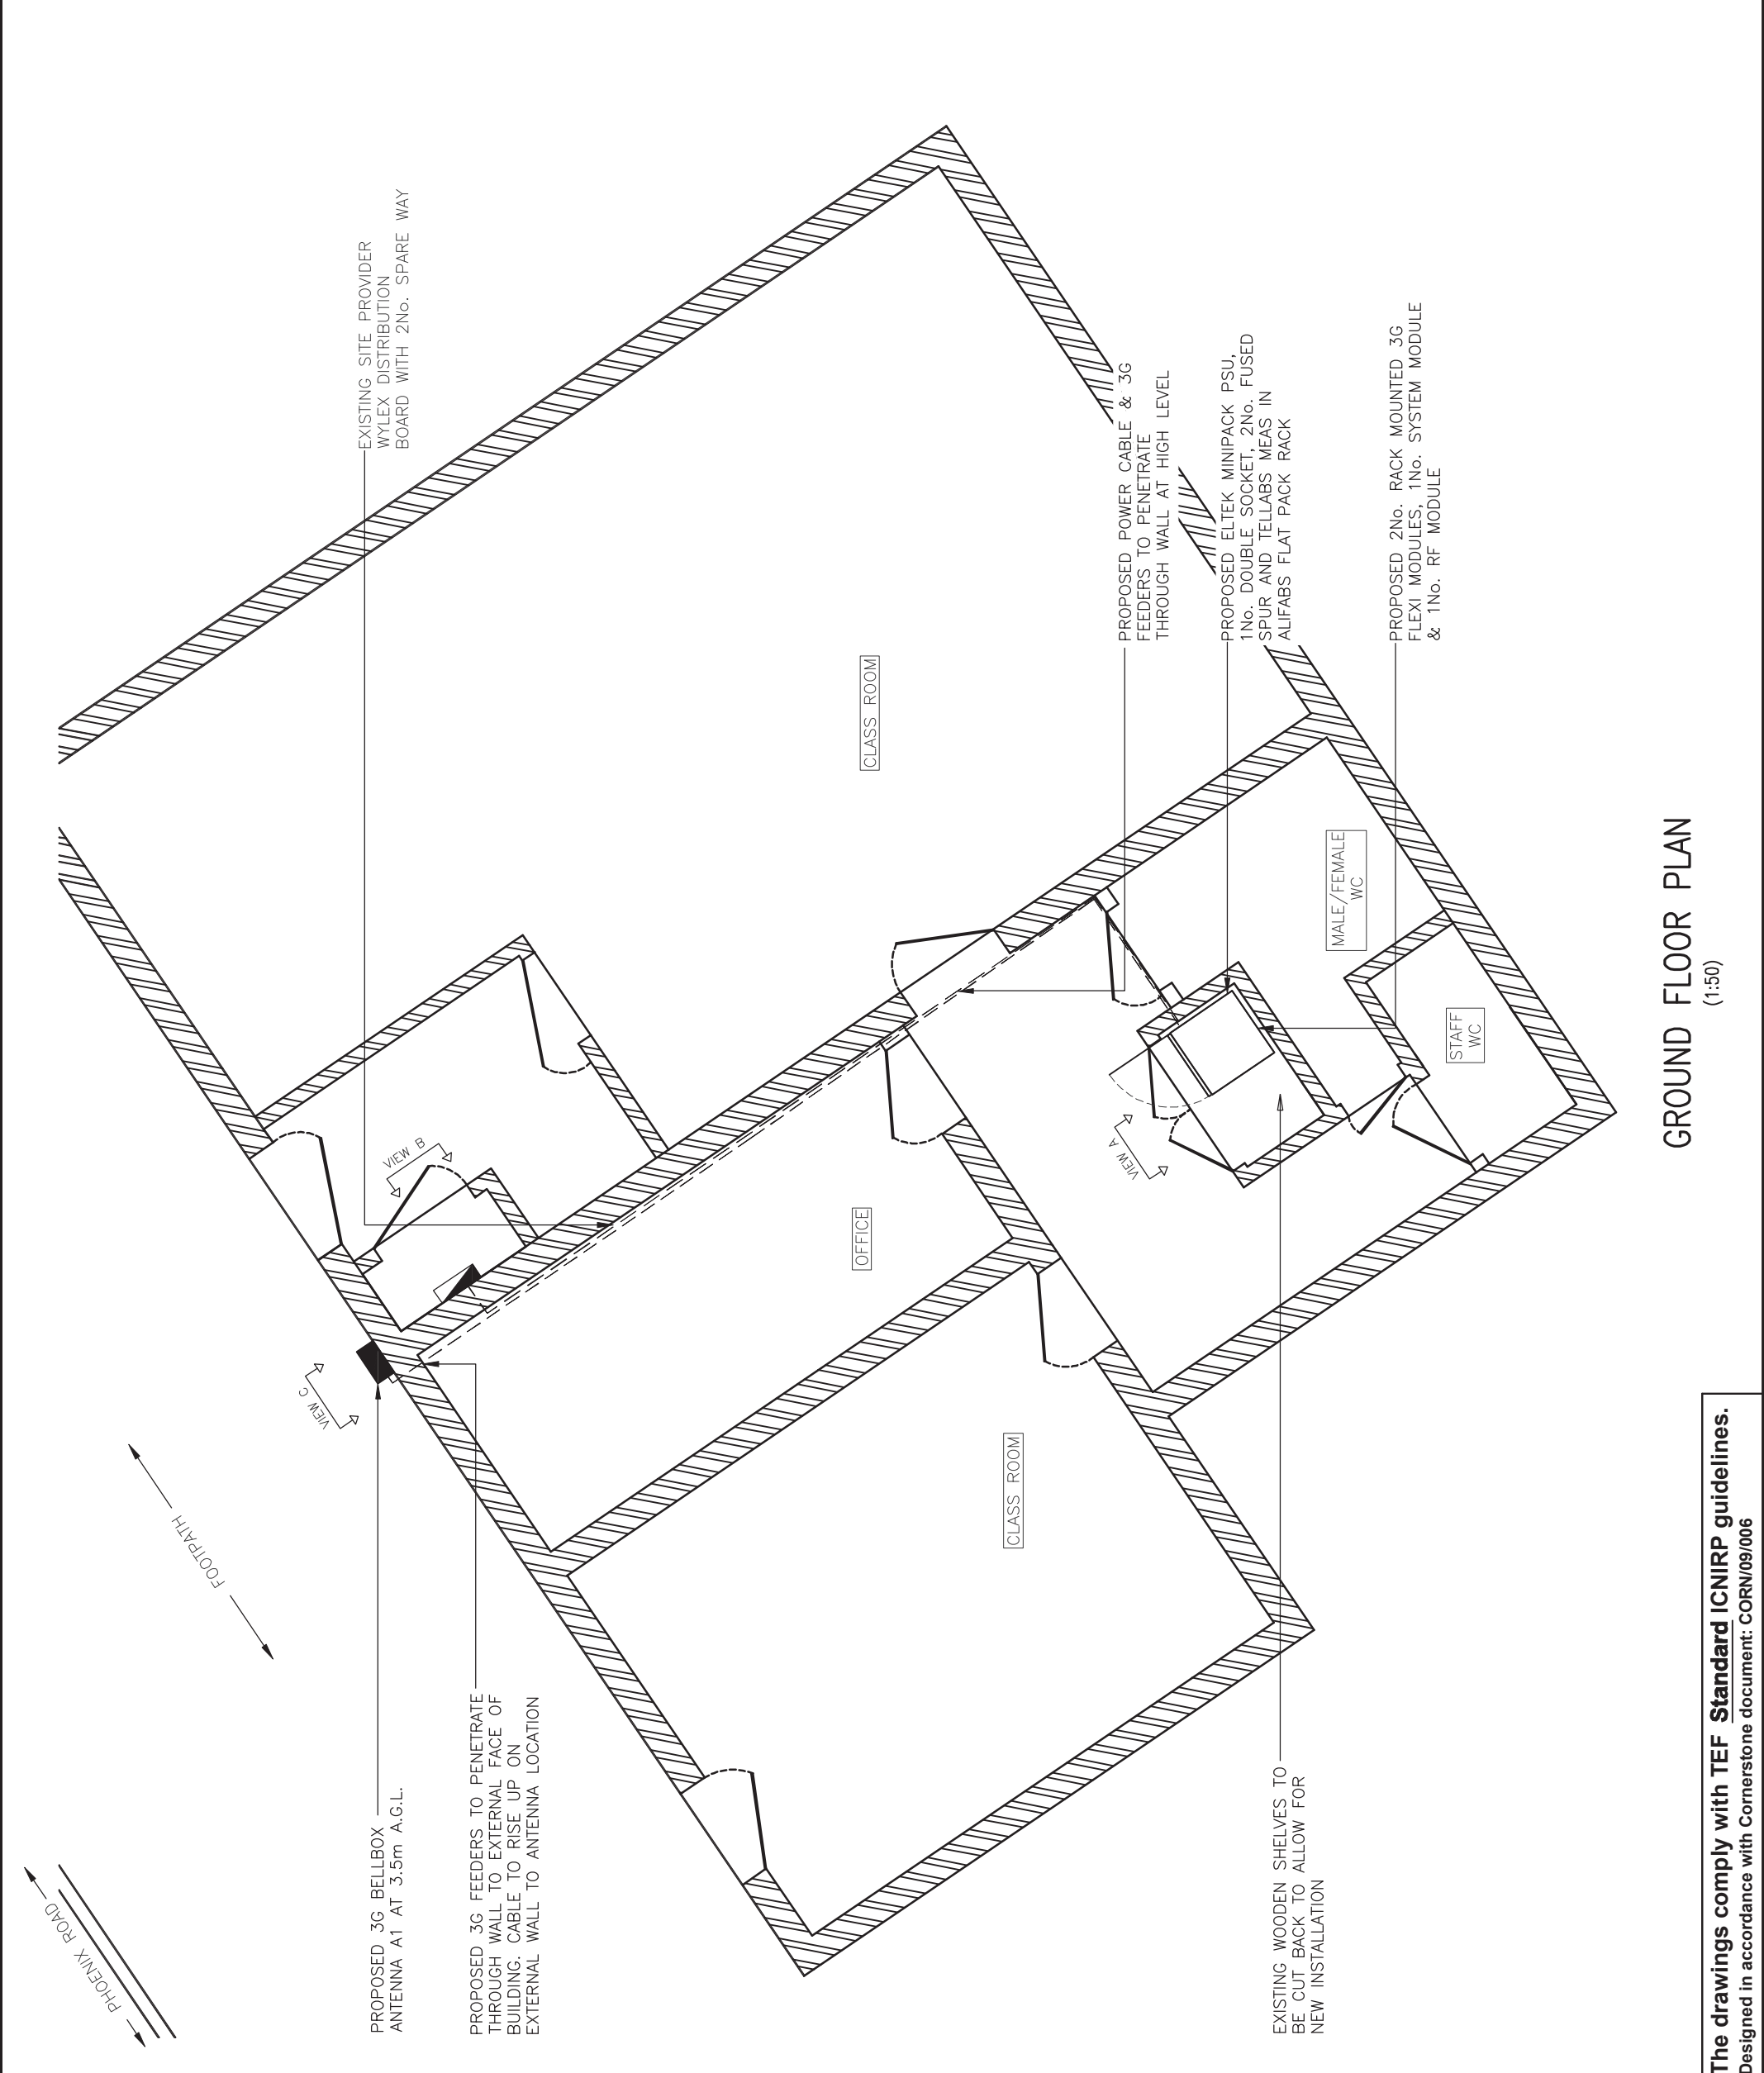

GROUND FLOOR PLAN
(1:50)

The drawings comply with TEF Standard ICNIRP guidelines.
Designed in accordance with Cornerstone document: CORN/09/006