

PROPOSED
Front Elevation
SCALE 1/50@A3 PA-03

ARCHITECTURE


Ground Floor Office
33 Belsize Lane
L O N D O N N W 3 5 A S

Office: +44 (0) 207 431 9014
s.sandler@xularchitecture.co.uk
www.xularchitecture.co.uk

PLEASE NOTE:

1. ALL DIMENSIONS TO BE CHECKED ON SITE BEFORE FABRICATION.
2. CONTRACTOR TO REFER TO ENGINEERS DRAWINGS BEFORE PROCEEDING WITH WORKS.
3. ALL DRAWINGS AND DESIGNS ARE COVERED BY DESIGN RIGHT (INTELLECTUAL PROPERTY), AND MAY NOT BE DISTRIBUTED, COPIED OR ISSUE WITHOUT WRITTEN PERMISSION OF THE ARCHITECT.
4. ALL DESIGN CONCEPTS ARE THE SOLE PROPERTY OF THE ARCHITECT AND NO ADAPTATIONS, REPRODUCTIONS OR COPIES MAY BE MADE WITHOUT WRITTEN PERMISSION OF THE ARCHITECT.
5. THESE DRAWINGS ARE SUBJECT TO ANY VARIATION REQUIRED OR RECOMMENDATION BY ANY STATUTORY AUTHORITY, OR FOR THE BETTER CARRYING OUT OF THE WORKS.
6. SAMPLES TO BE PROVIDED BY CONTRACTOR FOR THE ARCHITECT APPROVAL.
7. ALL FINISHES TO ARCHITECT SATISFACTION.
8. ALL DRAWINGS TO BE APPROVED BY THE ARCHITECT BEFORE CONSTRUCTION.

ADDITIONAL NOTES:

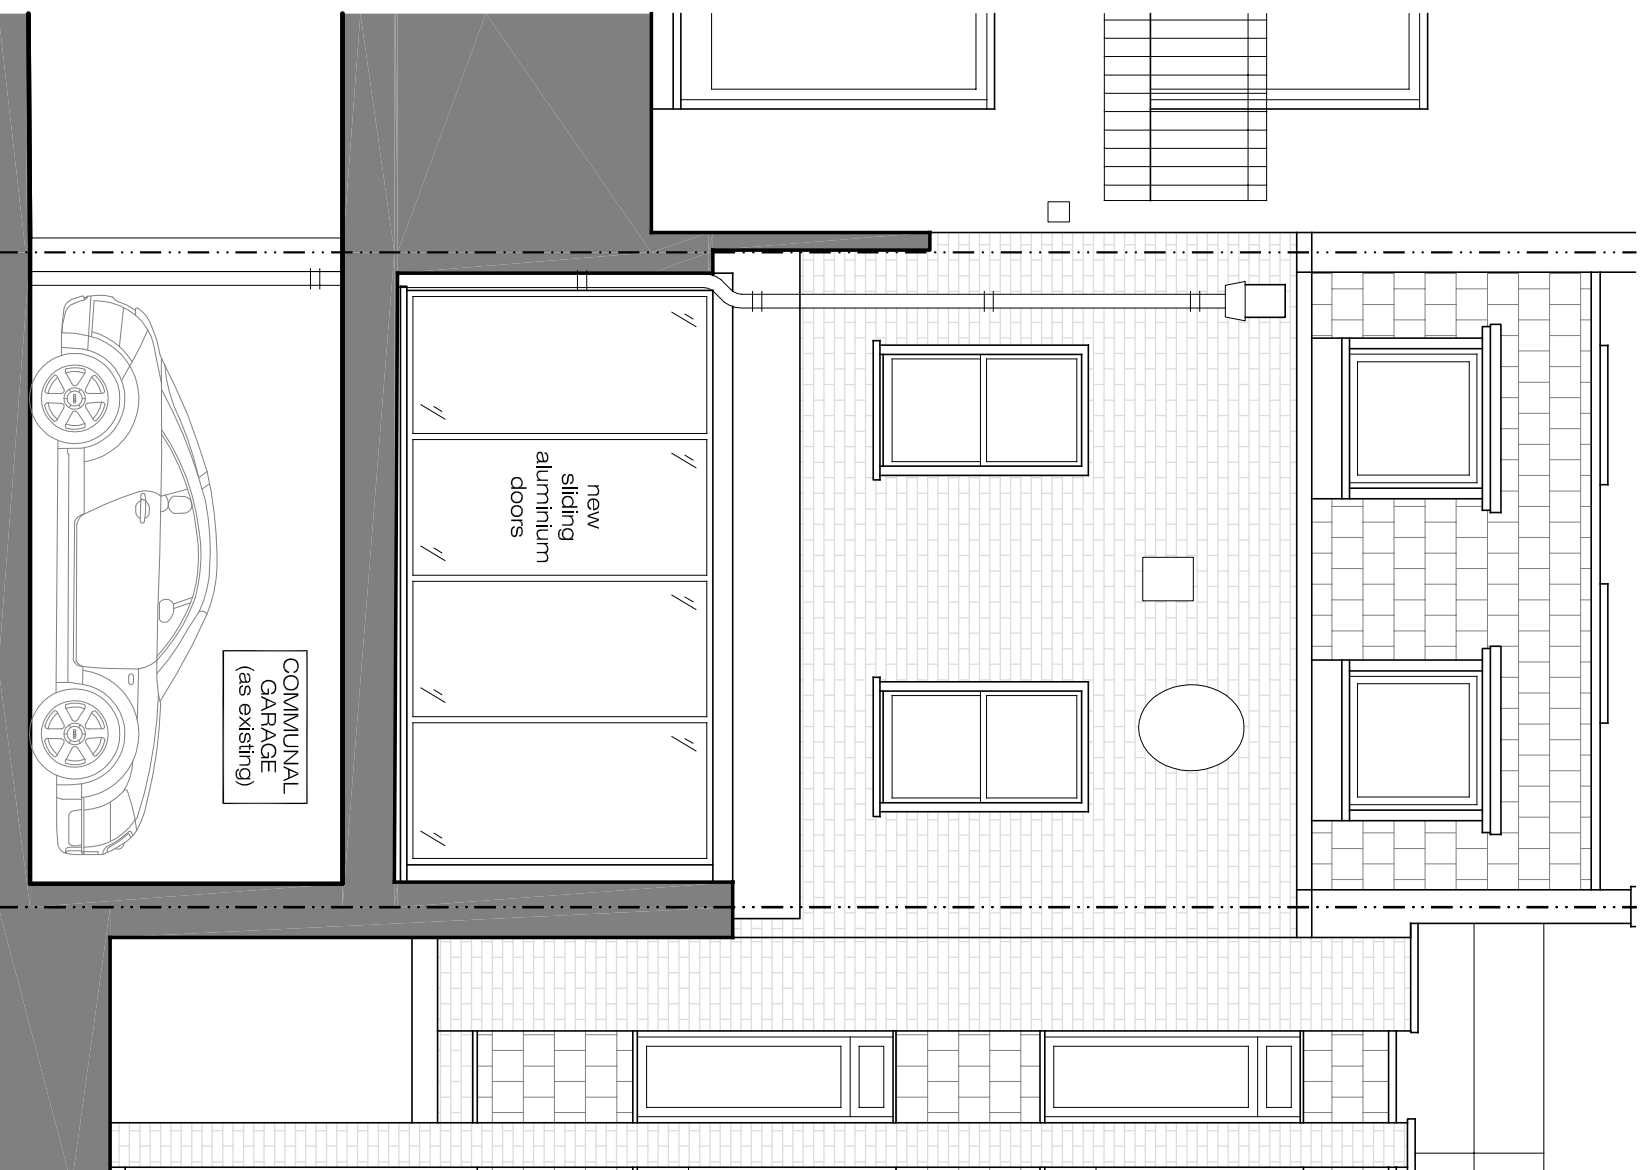

PROPOSED
Rear Elevation
SCALE 1/50@A3 PA-03

REVISIONS


No	Date	Description Issue For	Issue By
00	04/08/14	PRE-PLANNING	GL
01	13/08/14	PRE-PLANNING	CC
02	10/06/15	PLANNING	CC
03	22/06/15	PLANNING	CC
04	02/07/15	PLANNING	CC

Client
PRIVATE CLIENT

Project
36 Flask Walk
NW3 1HE

Title
PROPOSED
Front & Rear Elevation

Scale	Date	Dwg. No.	Rev.
1/50@A3	02/07/15	PA-03	04
Drawn	CC	Project Number	14_18
Checked	SS		

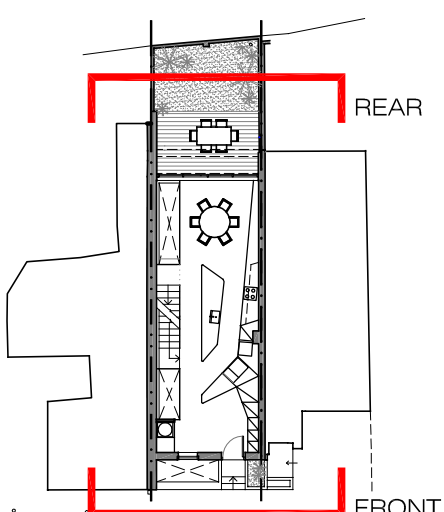

PROPOSED KEY
SCALE NTS