

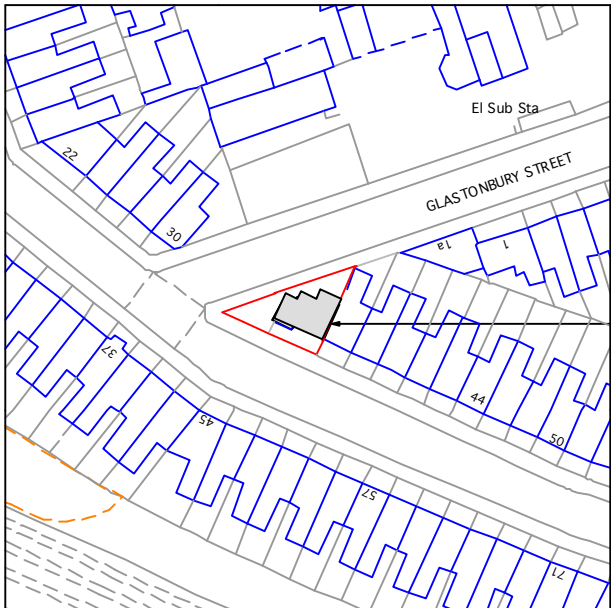



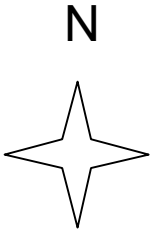


APPLICATION SITE OUTLINED IN RED


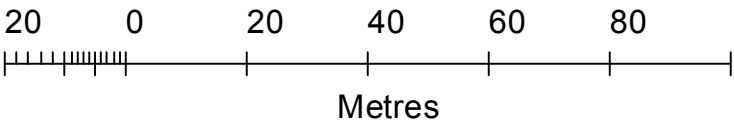


© Crown Copyright 2014
Reproduction in whole or in part is prohibited
without the permission of Ordnance Survey.



rev.	date	notes	PROJECT 32 Ravenshaw Street NW6 1NW				DRAWING TITLE EXISTING OS LOCATION PLAN	
			CLIENT J. DYCHE				S.e.g Architects 64 Sydney Road London N10 2RL e - mail: info@segarchitects.com t.07812955089	
This drawing is the copyright of the Architect. Figured dimensions to be taken in preference to those scaled. All dimensions to be checked on site before any work proceeds. Drawing not to be used for land transfer purposes. Drawings to be read in conjunction with relevant drawings and specification. Not to be reproduced, retained or disclosed to any unauthorised person either wholly or in part without written permission.			SCALE 1.1250 @A3	DATE July 2015	DWG BY	REV.		
			CHKD.D.	DWG NO. EX.01				

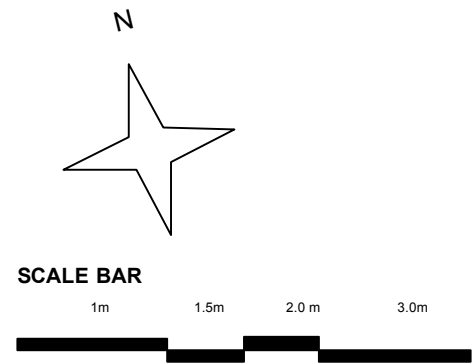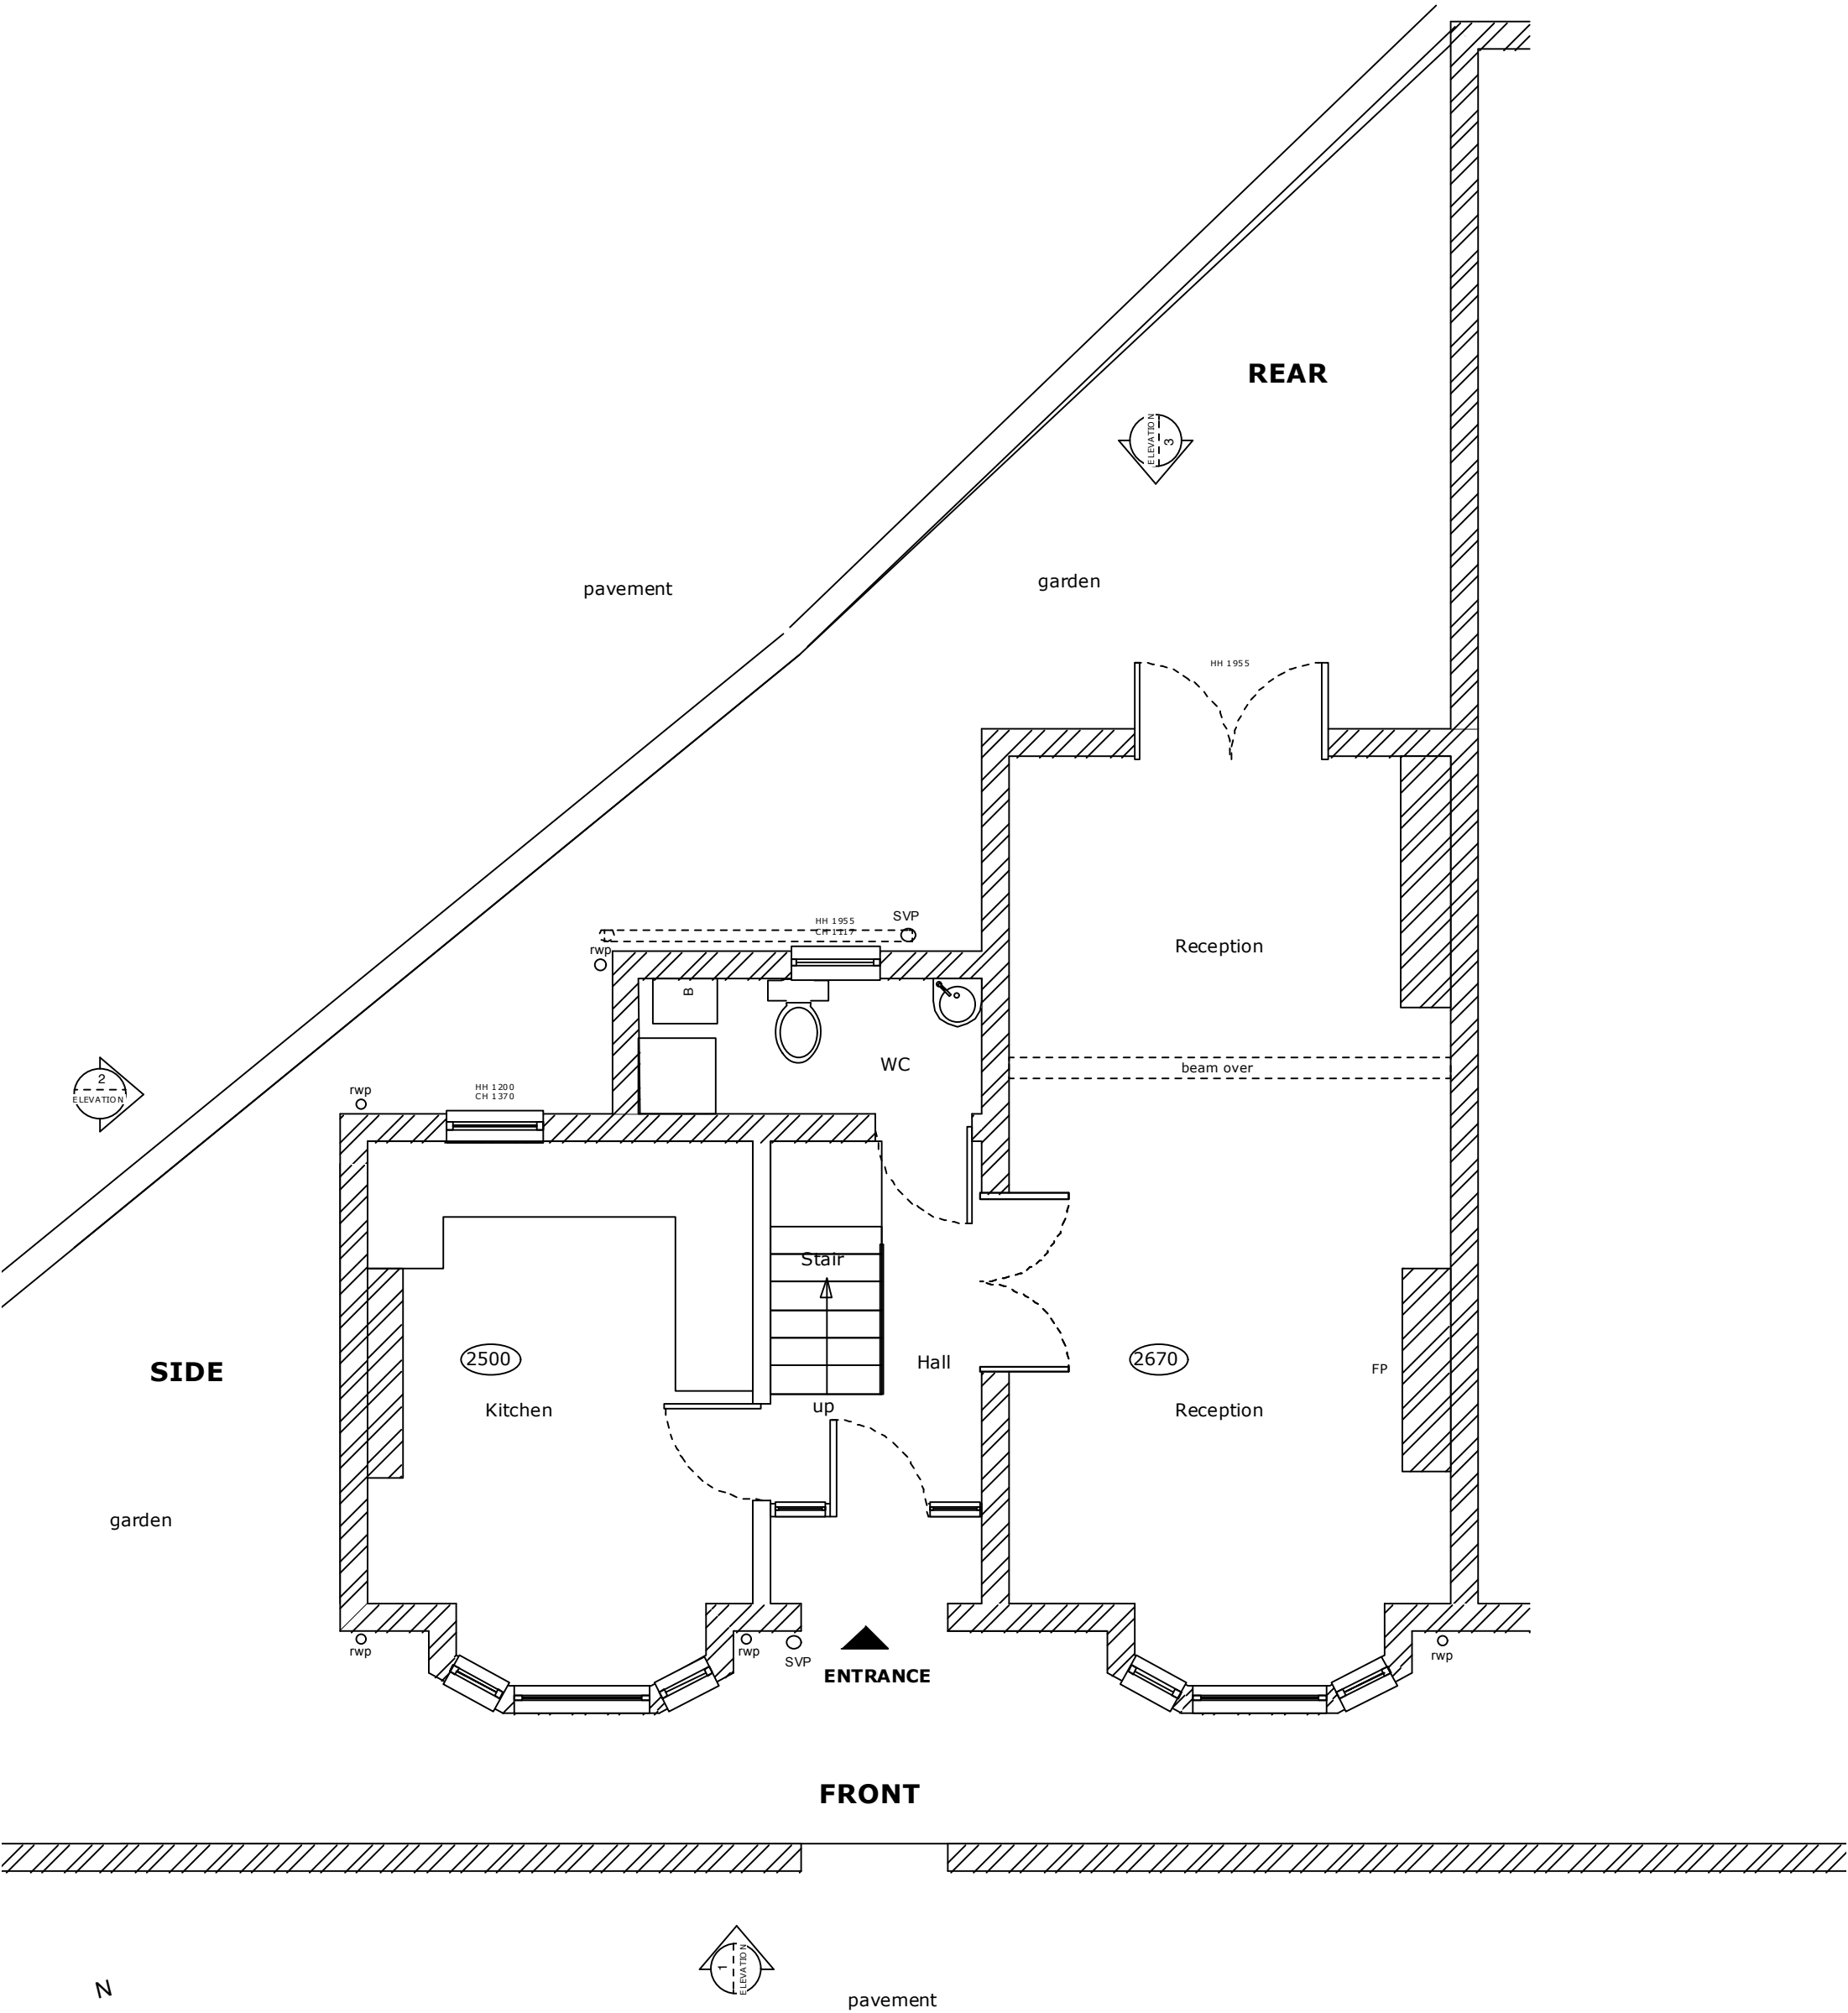



rev.		date		notes		PROJECT 32 Ravenshaw Street NW6 1NW				DRAWING TITLE EXISTING GROUND FLOOR PLAN			
						CLIENT J. DYCHE				S.e.g Architects 64 Sydney Road London N10 2RL e - mail: info@segarchitects.com t.07812955089			
This drawing is the copyright of the Architect. Figured dimensions to be taken in preference to those scaled. All dimensions to be checked on site before any work proceeds. Drawing not to be used for land transfer purposes. Drawings to be read in conjunction with relevant drawings and specification. Not to be reproduced, retained or disclosed to any unauthorised person either wholly or in part without written permission.						SCALE 1:50 @ A3		DATE July 2015		DWG BY		REV.	
						CHKD.D.		DWG NO.		EX.02			

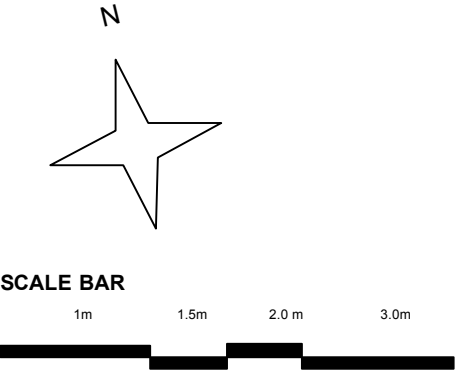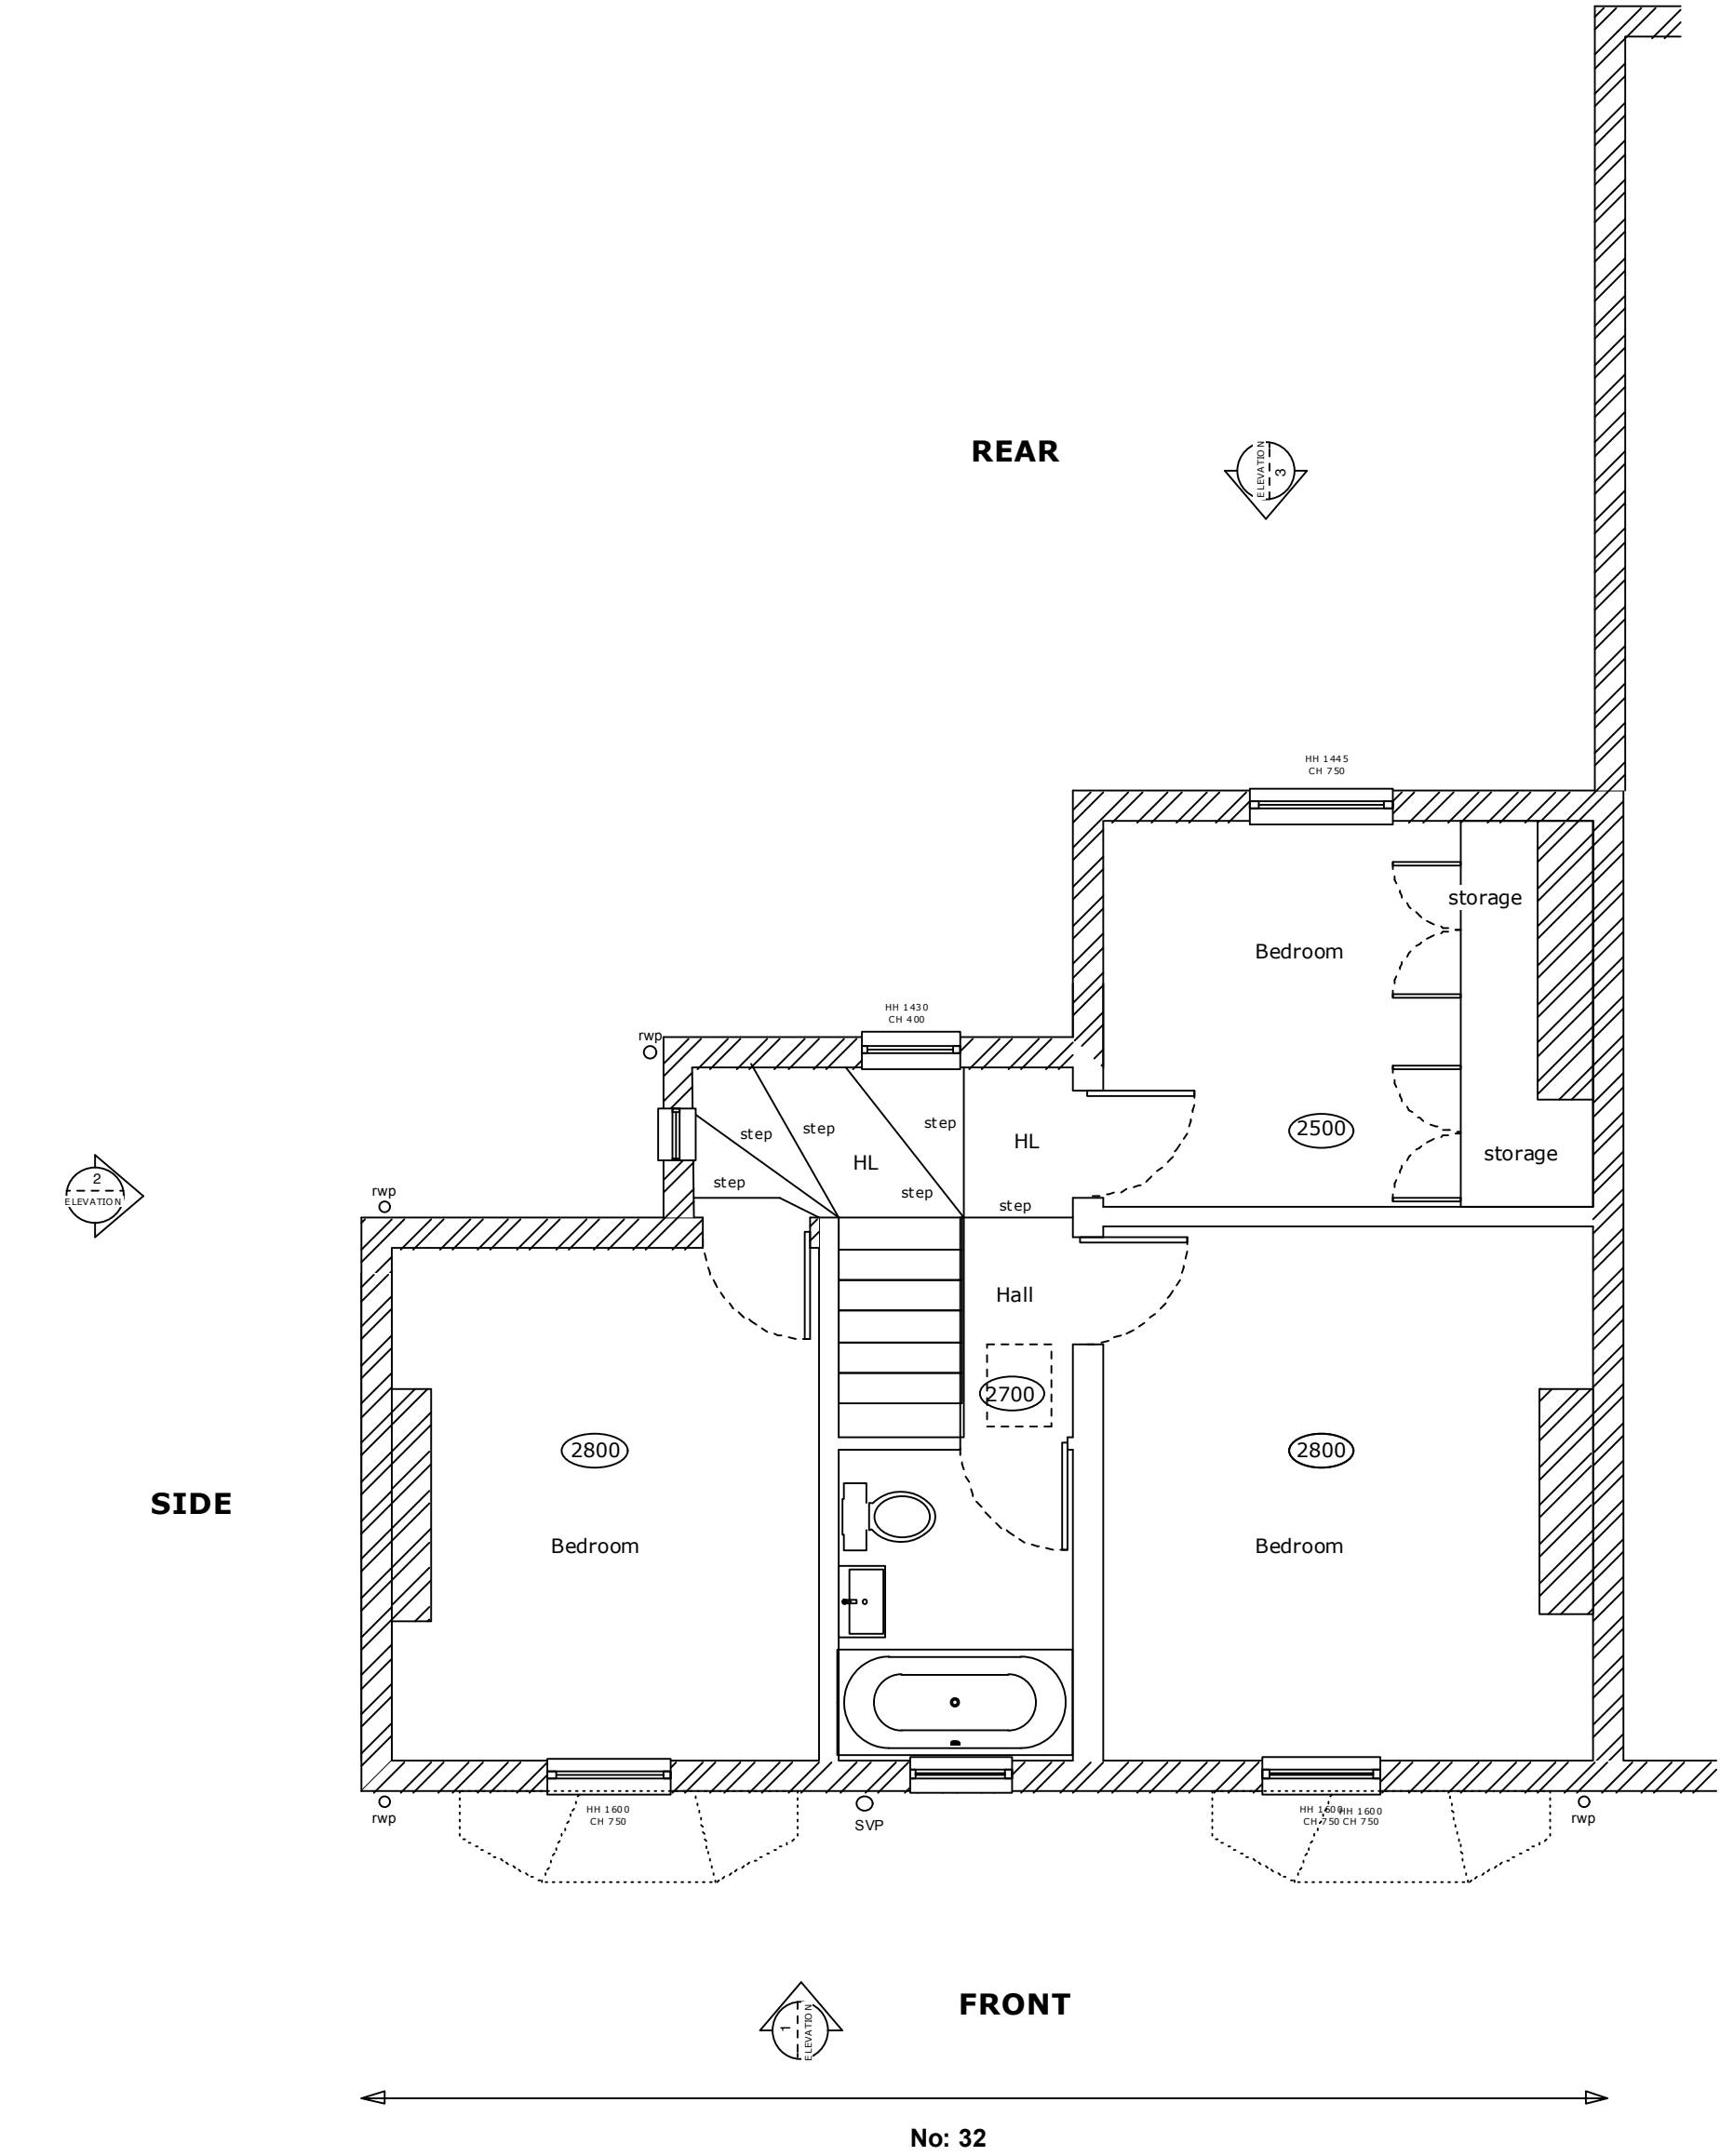

rev. date notes			PROJECT 32 Ravenshaw Street NW6 1NW				DRAWING TITLE EXISTING FIRST FLOOR PLAN	
			CLIENT J. DYCHE				S.e.g Architects 64 Sydney Road London N10 2RL e - mail: info@segarchitects.com t.07812955089	
This drawing is the copyright of the Architect. Figured dimensions to be taken in preference to those scaled. All dimensions to be checked on site before any work proceeds. Drawing not to be used for land transfer purposes. Drawings to be read in conjunction with relevant drawings and specification. Not to be reproduced, retained or disclosed to any unauthorised person either wholly or in part without written permission.			SCALE 1:50 @ A3		DATE July 2015	DWG BY	REV.	
			CHKCD.		DWG NO. EX.03			

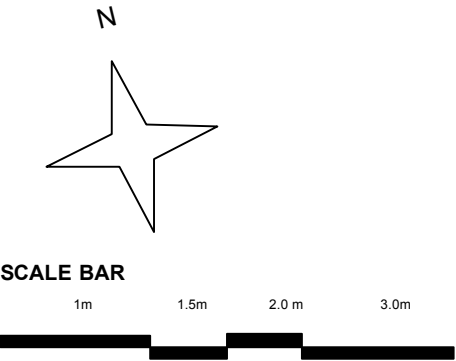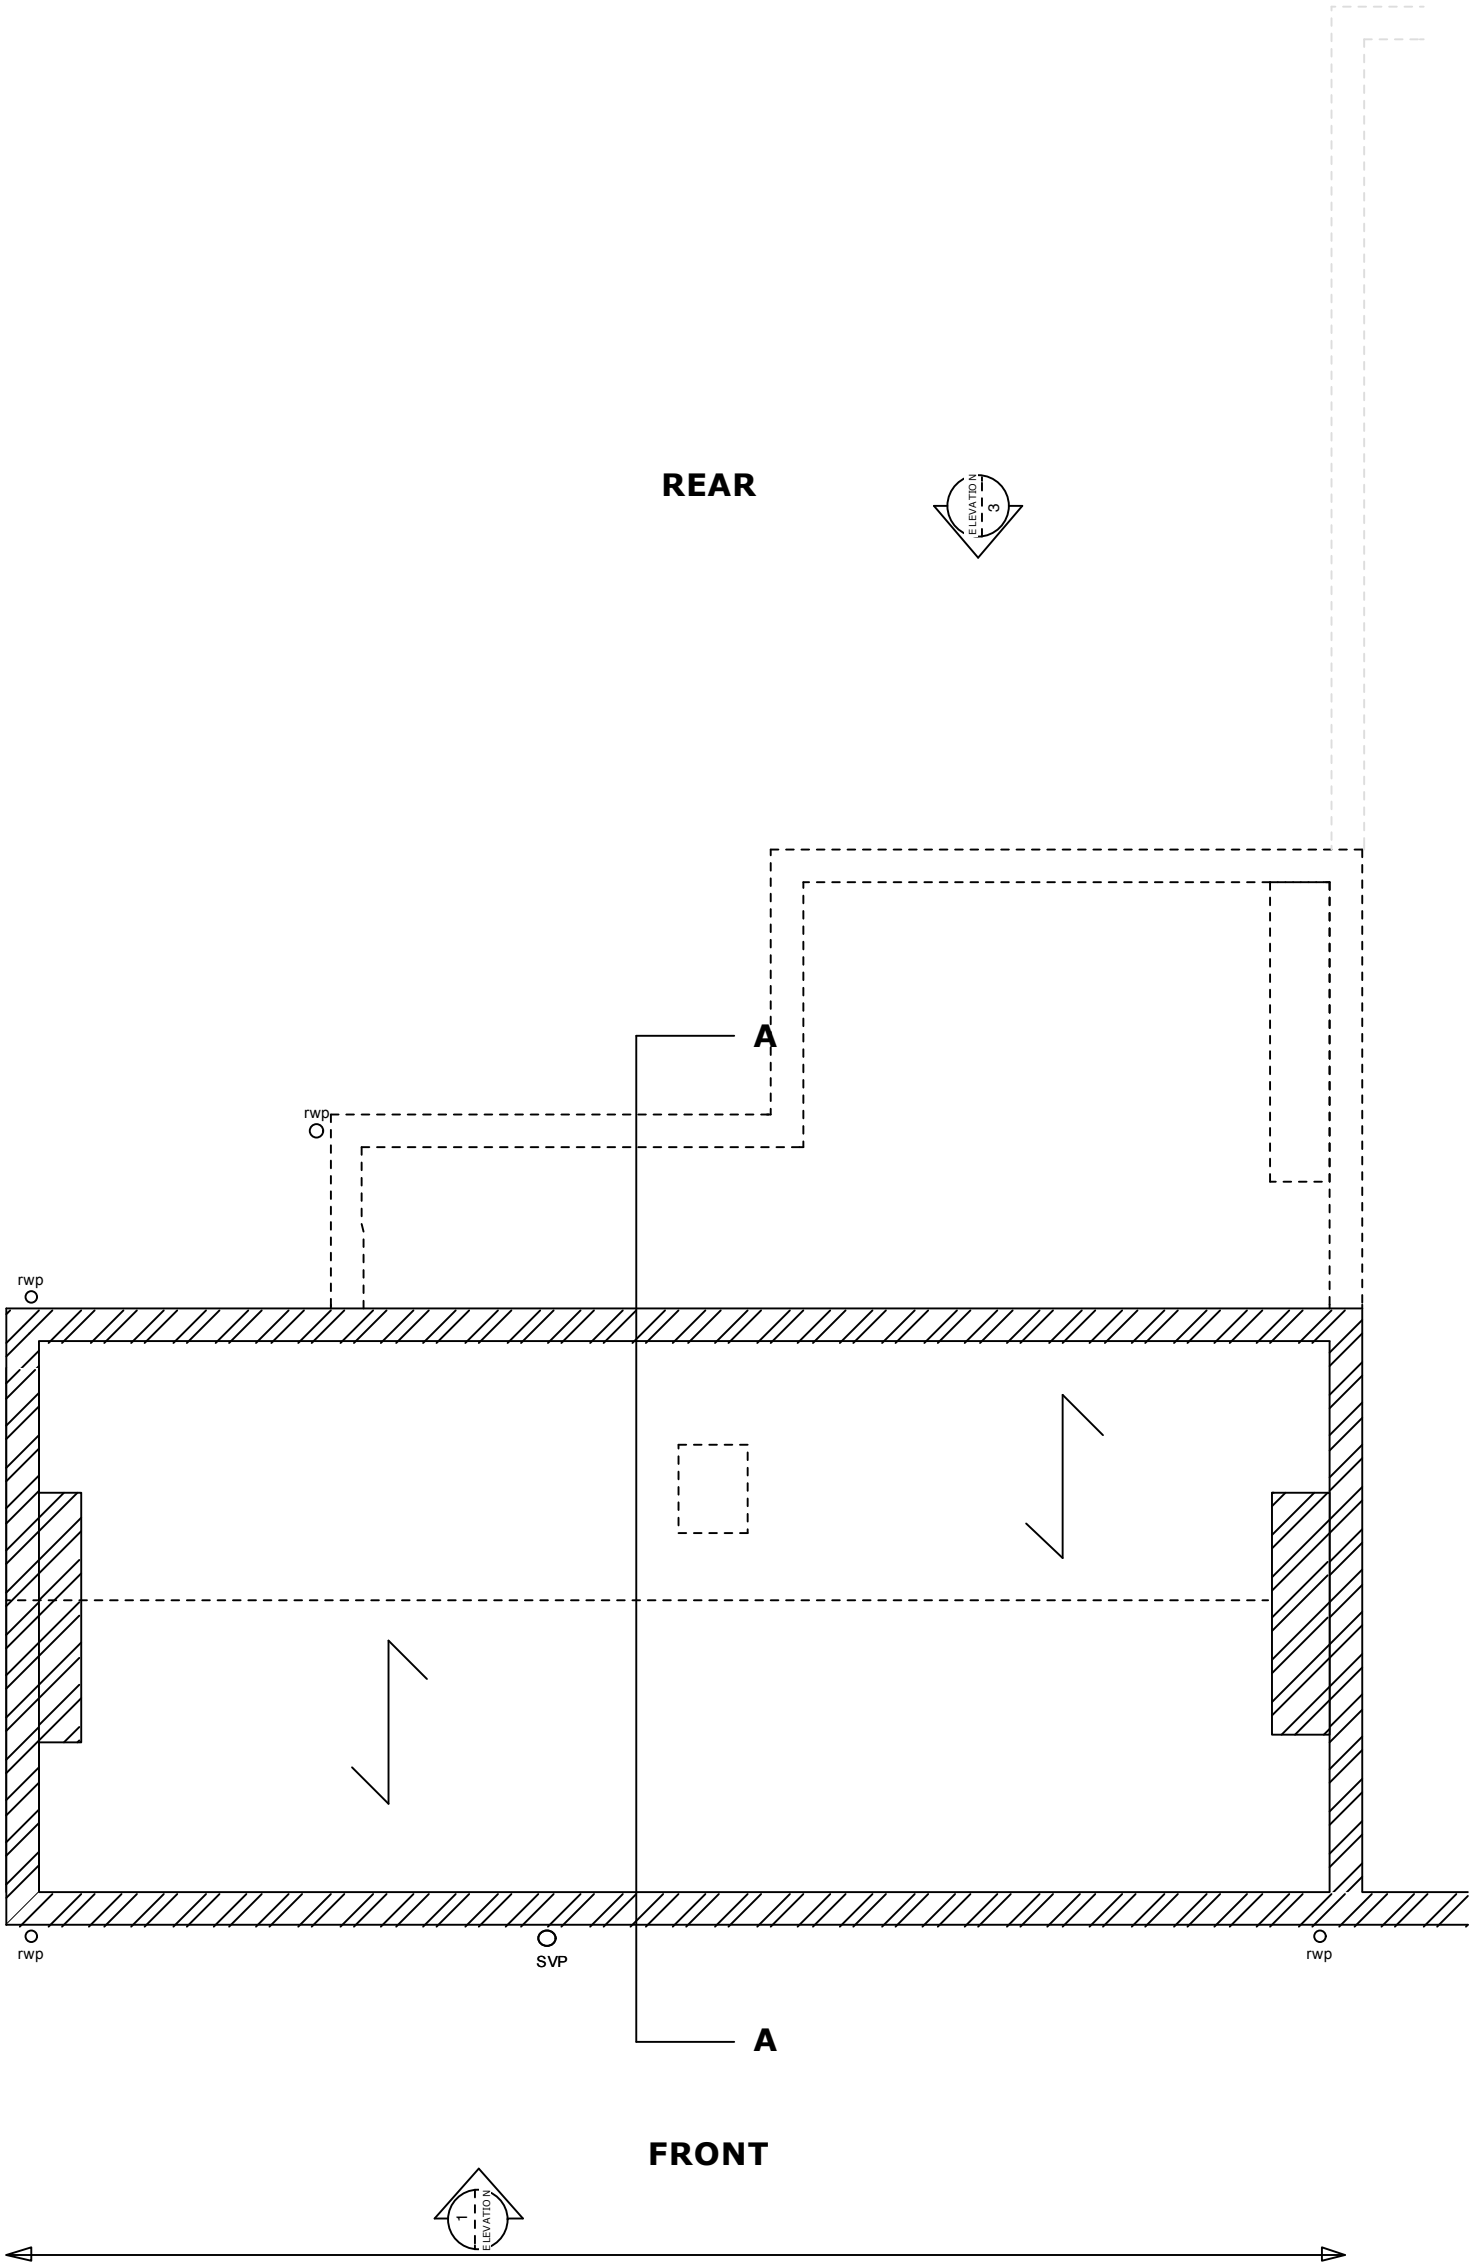

rev.		date		notes		PROJECT				DRAWING TITLE							
						32 Ravenshaw Street NW6 1NW				EXISTING LOFT PLAN							
						CLIENT				S.e.g Architects 64 Sydney Road London N10 2RL e - mail: info@segarchitects.com t.07812955089							
						J. DYCHE											
This drawing is the copyright of the Architect. Figured dimensions to be taken in preference to those scaled. All dimensions to be checked on site before any work proceeds. Drawing not to be used for land transfer purposes. Drawings to be read in conjunction with relevant drawings and specification. Not to be reproduced, retained or disclosed to any unauthorised person either wholly or in part without written permission.						SCALE		1:50 @ A3		DATE		July 2015		DWG BY		REV.	
						CHCK'D.				DWG NO.		EX.03					

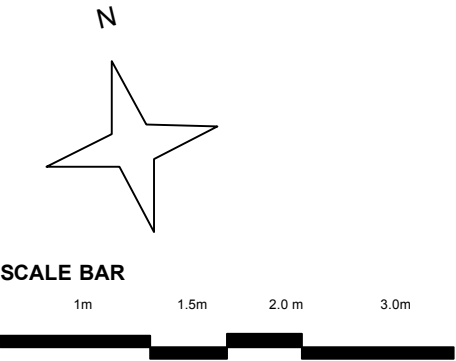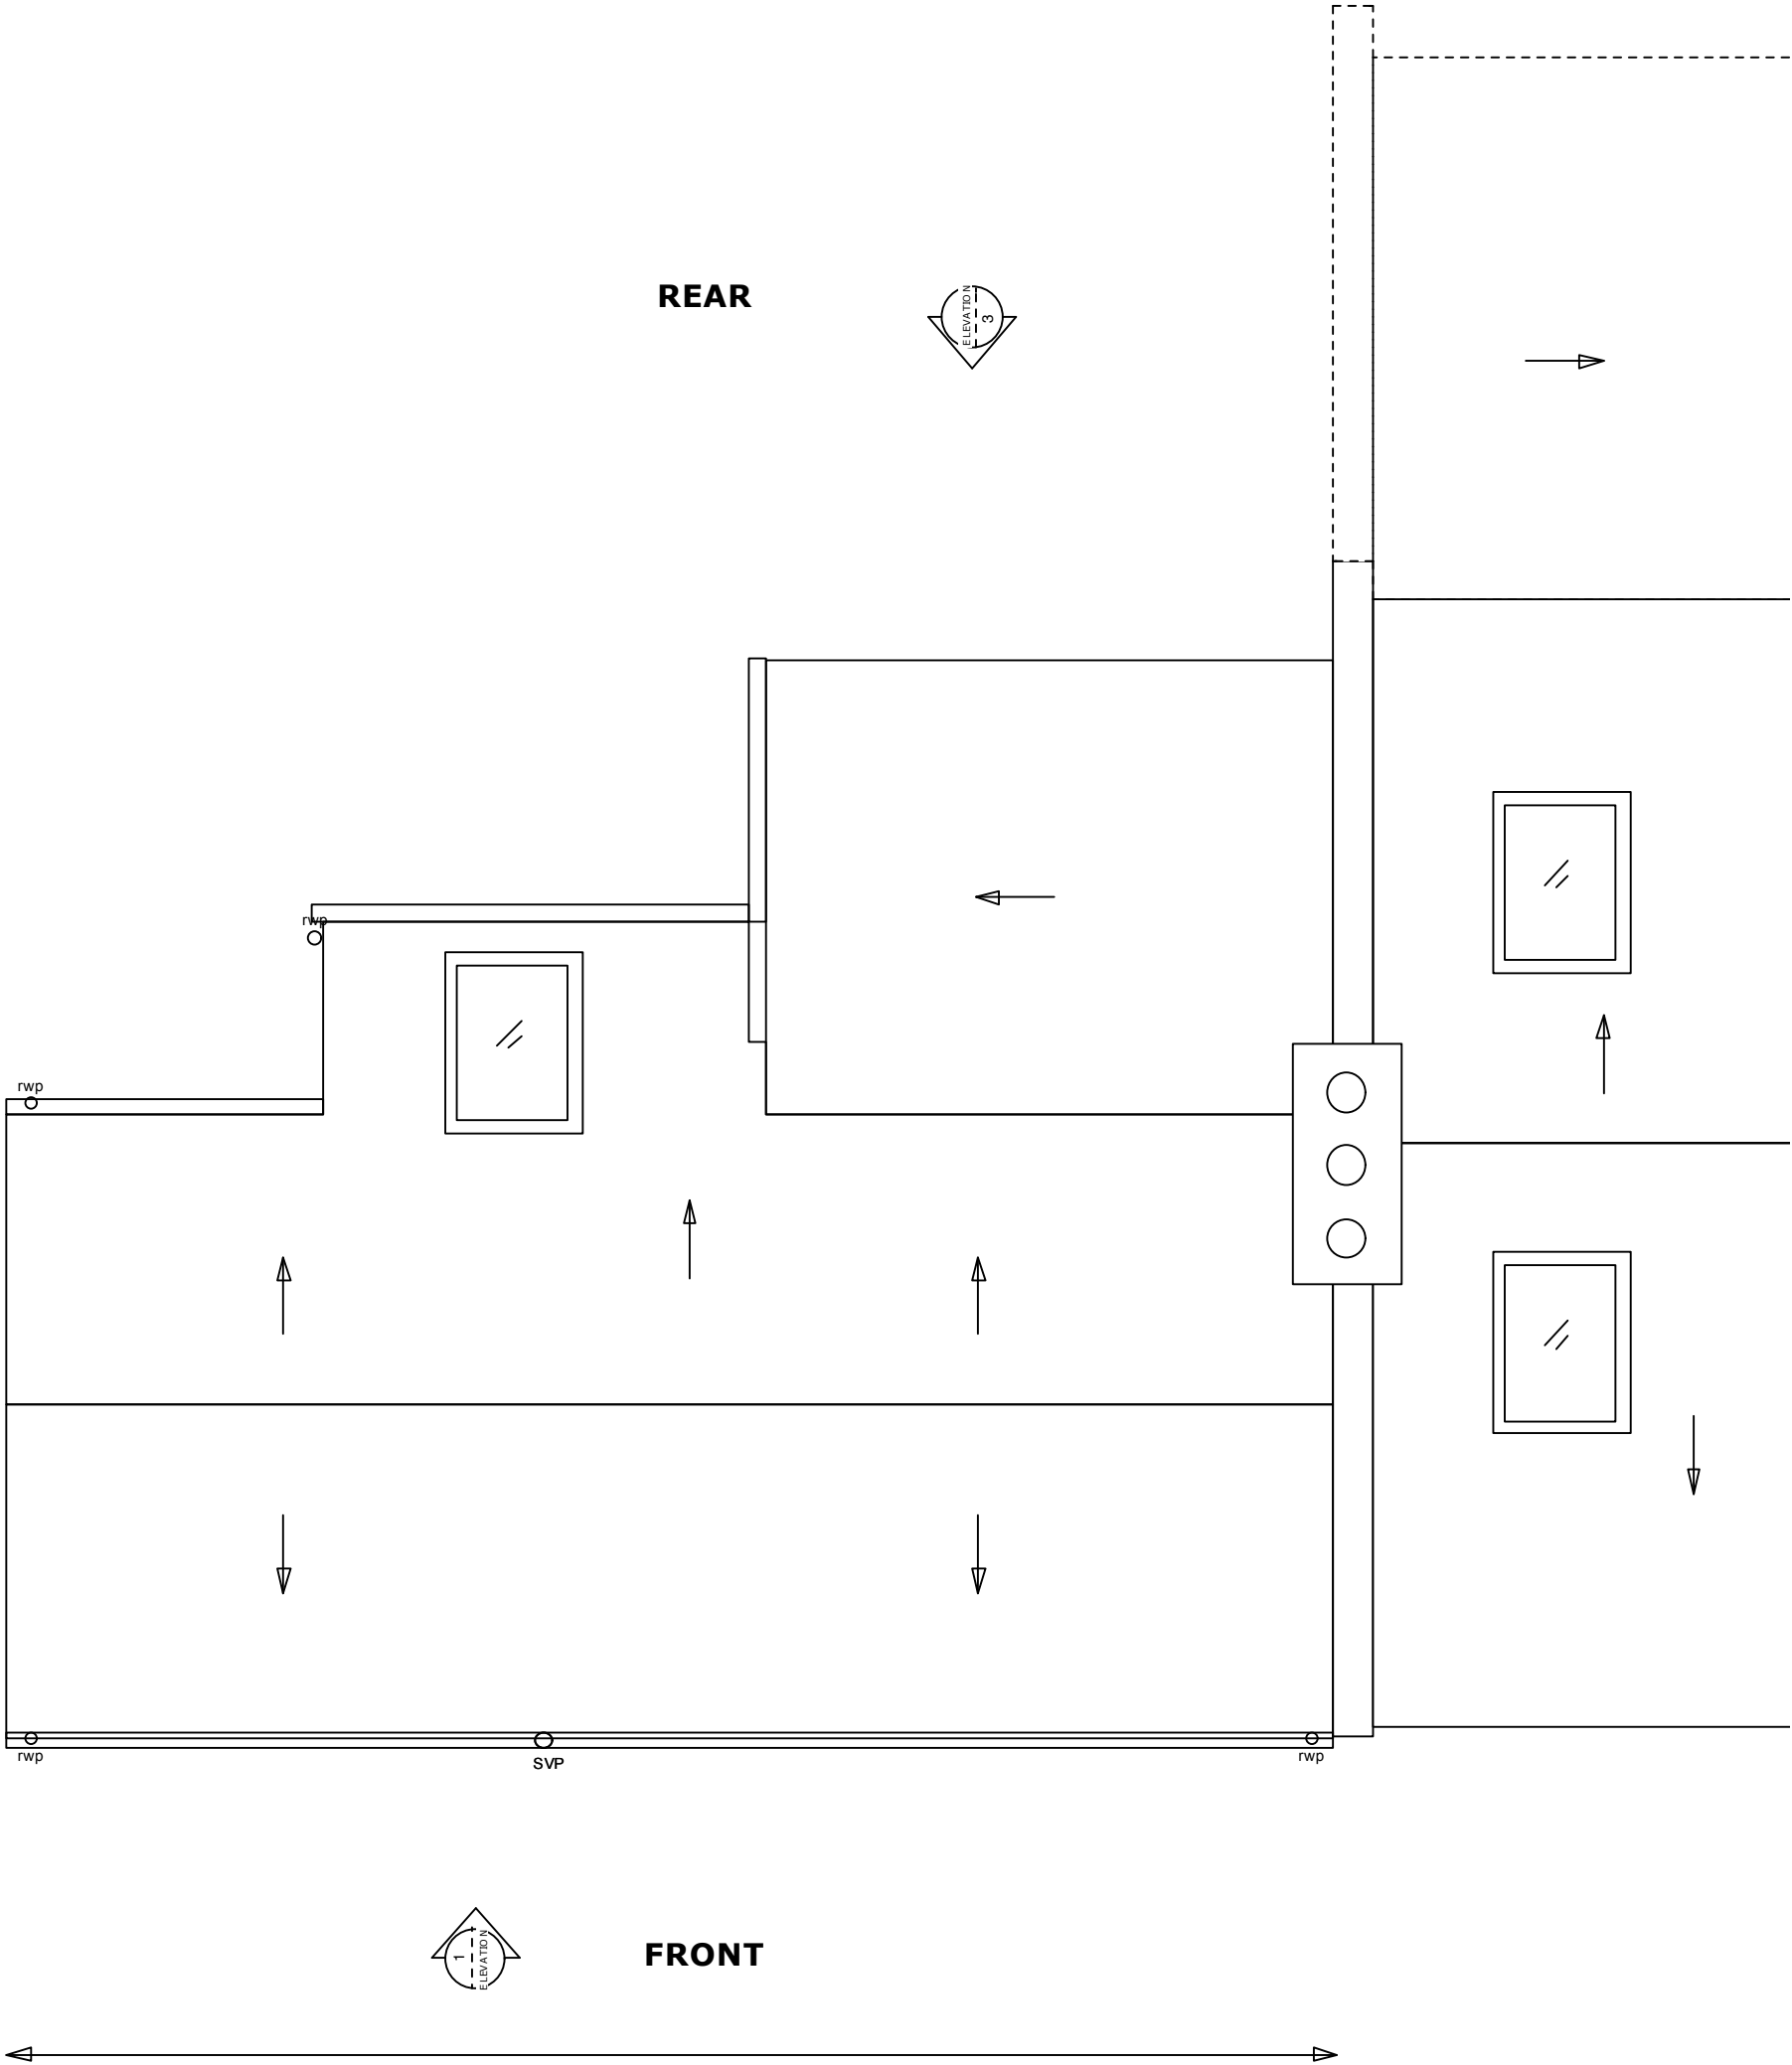

rev.	date	notes	PROJECT 32 Ravenshaw Street NW6 1NW				DRAWING TITLE EXISTING ROOF PLAN	
			CLIENT J. DYCHE				S.e.g Architects 64 Sydney Road London N10 2RL e - mail: info@segarchitects.com t.07812955089	
This drawing is the copyright of the Architect. Figured dimensions to be taken in preference to those scaled. All dimensions to be checked on site before any work proceeds. Drawing not to be used for land transfer purposes. Drawings to be read in conjunction with relevant drawings and specification. Not to be reproduced, retained or disclosed to any unauthorised person either wholly or in part without written permission.			SCALE 1:50 @ A3	DATE July 2015	DWG BY	REV.		
			CHCK D.	DWG NO.				

KEY


- 1. Existing roof tiles
- 2. Existing SVP
- 3. Existing facing brickwork
- 4. Existing glazed roof
- 5. Existing upvc framed opening windows or doors
- 6. Existing garden fence or wall
- 7. Existing gutter
- 8. Existing chimney
- 9. Existing pararet
- 10.Existing timber sash window
- 11.Existing roof window
- 12.Existing white render finish
- 13.Lead flashing
- 14.Existing Rain water down pipe
- 15. Existing garage
- 16. Existing roof dormer with glazed side lights
- 17. Proposed folding sliding glazed timber door
- 18. Proposed fixed glazed lights
- 19. Proposed opening windows (to match existing)
- 20. Proposed roof light
- 21. Proposed rain water down pipe
- 22. Proposed gutter / down pipe
- 23. Proposed tiles to vertical face (to match existing)
- 24. Proposed white render finish
- 25. Proposed slate roof tiles
- 26. Proposed glazed door
- 27. Proposed glazed circulair opauqe window
- 28. Proposed timber sash window
- 29. Proposed porch
- 30. Proposed green seduim roof



rev.	date	notes	PROJECT 32 Ravenshaw Street NW6 1NW				DRAWING TITLE EXISTING FRONT ELEVATION	
			CLIENT J. DYCHE				S.e.g Architects 64 Sydney Road London N10 2RL e - mail: info@segarchitects.com t.07812955089	
This drawing is the copyright of the Architect. Figured dimensions to be taken in preference to those scaled. All dimensions to be checked on site before any work proceeds. Drawing not to be used for land transfer purposes. Drawings to be read in conjunction with relevant drawings and specification. Not to be reproduced, retained or disclosed to any unauthorised person either wholly or in part without written permission.			SCALE 1:50 @ A3	DATE July 2015	DWG BY	REV.		
			CHCKD.	DWG NO. EX.11				

KEY


- 1. Existing roof tiles
- 2. Existing SVP
- 3. Existing facing brickwork
- 4. Existing glazed roof
- 5. Existing upvc framed opening windows or doors
- 6. Existing garden fence or wall
- 7. Existing gutter
- 8. Existing chimney
- 9. Existing pararet
- 10.Existing timber sash window
- 11.Existing roof window
- 12.Existing white render finish
- 13.Lead flashing
- 14.Existing Rain water down pipe
- 15. Existing garage
- 16. Existing roof dormer with glazed side lights
- 17. Proposed folding sliding glazed timber door
- 18. Proposed fixed glazed lights
- 19. Proposed opening windows (to match existing)
- 20. Proposed roof light
- 21. Proposed rain water down pipe
- 22. Proposed gutter / down pipe
- 23. Proposed tiles to vertical face (to match existing)
- 24. Proposed white render finish
- 25. Proposed slate roof tiles
- 26. Proposed glazed door
- 27. Proposed glazed circulair opauqe window
- 28. Proposed timber sash window
- 29. Proposed porch
- 30. Proposed green seduim roof

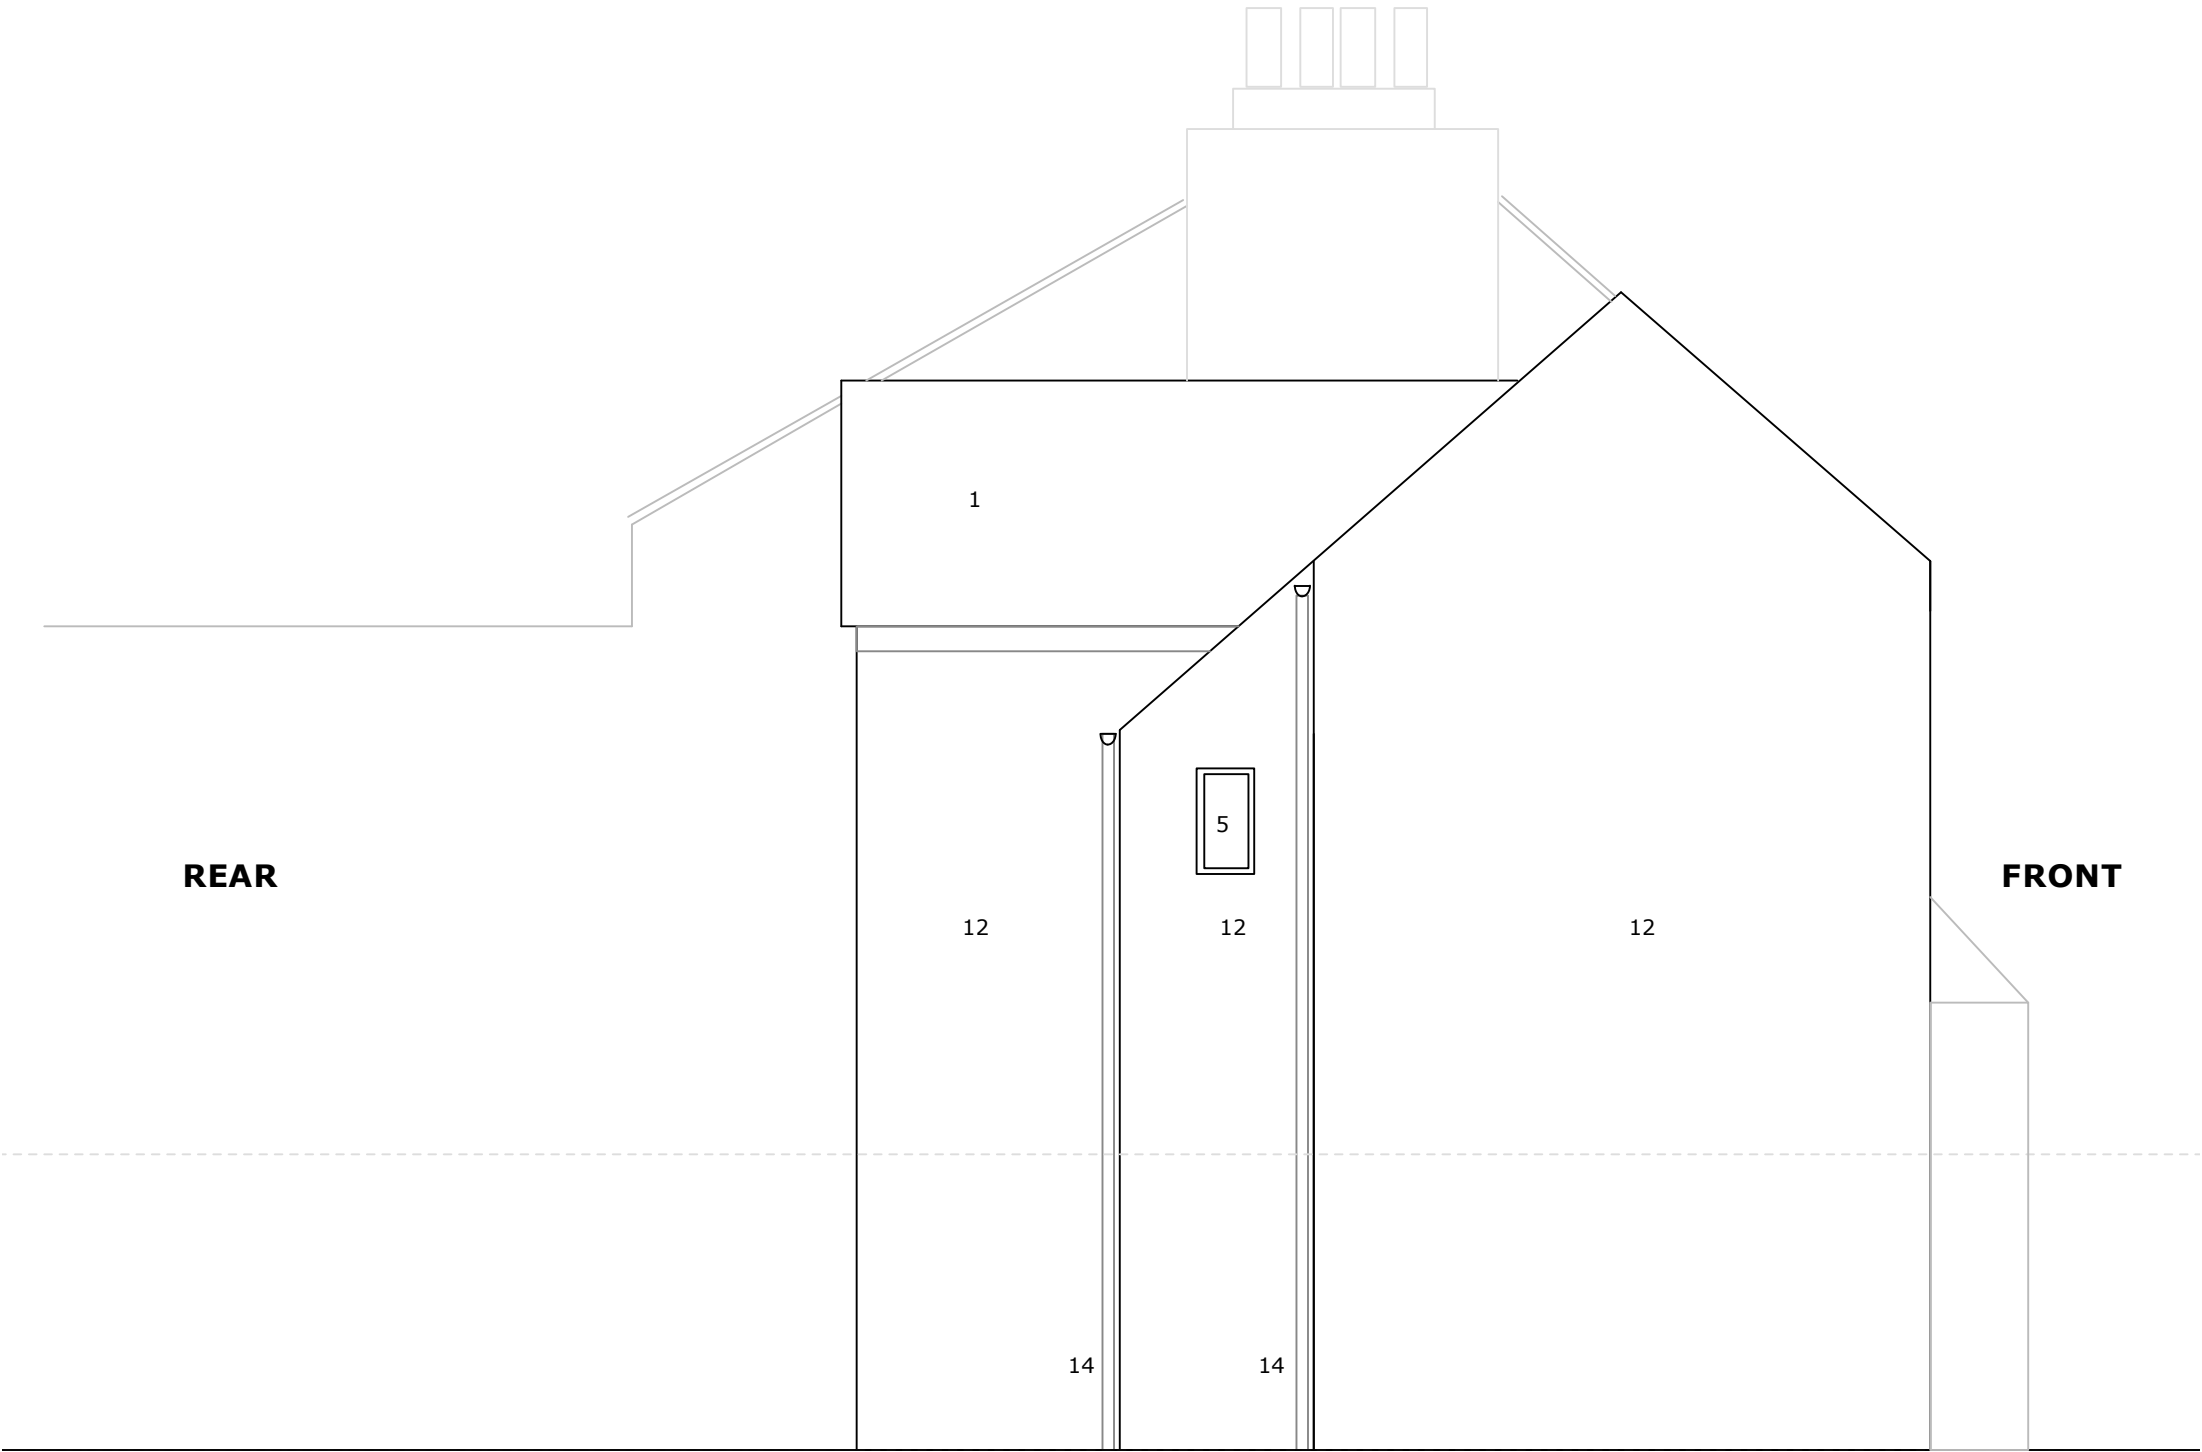

rev.	date	notes	PROJECT 32 Ravenshaw Street NW6 1NW				DRAWING TITLE EXISTING SIDE ELEVATION 2		
			CLIENT J. DYCHE				S.e.g Architects 64 Sydney Road London N10 2RL e - mail: info@segarchitects.com t.07812955089		
This drawing is the copyright of the Architect. Figured dimensions to be taken in preference to those scaled. All dimensions to be checked on site before any work proceeds. Drawing not to be used for land transfer purposes. Drawings to be read in conjunction with relevant drawings and specification. Not to be reproduced, retained or disclosed to any unauthorised person either wholly or in part without written permission.			SCALE 1:50 @ A3	DATE July 2015	DWG BY	REV.			
			CHCK D.	DWG NO. EX.13					

KEY

- 1. Existing roof tiles
- 2. Existing SVP
- 3. Existing facing brickwork
- 4. Existing glazed roof
- 5. Existing upvc framed opening windows or doors
- 6. Existing garden fence or wall
- 7. Existing gutter
- 8. Existing chimney
- 9. Existing pararet
- 10.Existing timber sash window
- 11.Existing roof window
- 12.Existing white render finish
- 13.Lead flashing
- 14.Existing Rain water down pipe
- 15. Existing garage
- 16. Existing roof dormer with glazed side lights
- 17. Proposed folding sliding glazed timber door
- 18. Proposed fixed glazed lights
- 19. Proposed opening windows (to match existing)
- 20. Proposed roof light
- 21. Proposed rain water down pipe
- 22. Proposed gutter / down pipe
- 23. Proposed tiles to vertical face (to match existing)
- 24. Proposed white render finish
- 25. Proposed slate roof tiles
- 26. Proposed glazed door
- 27. Proposed glazed circulaire opaque window
- 28. Proposed timber sash window
- 29. Proposed porch
- 30. Proposed green seduim roof

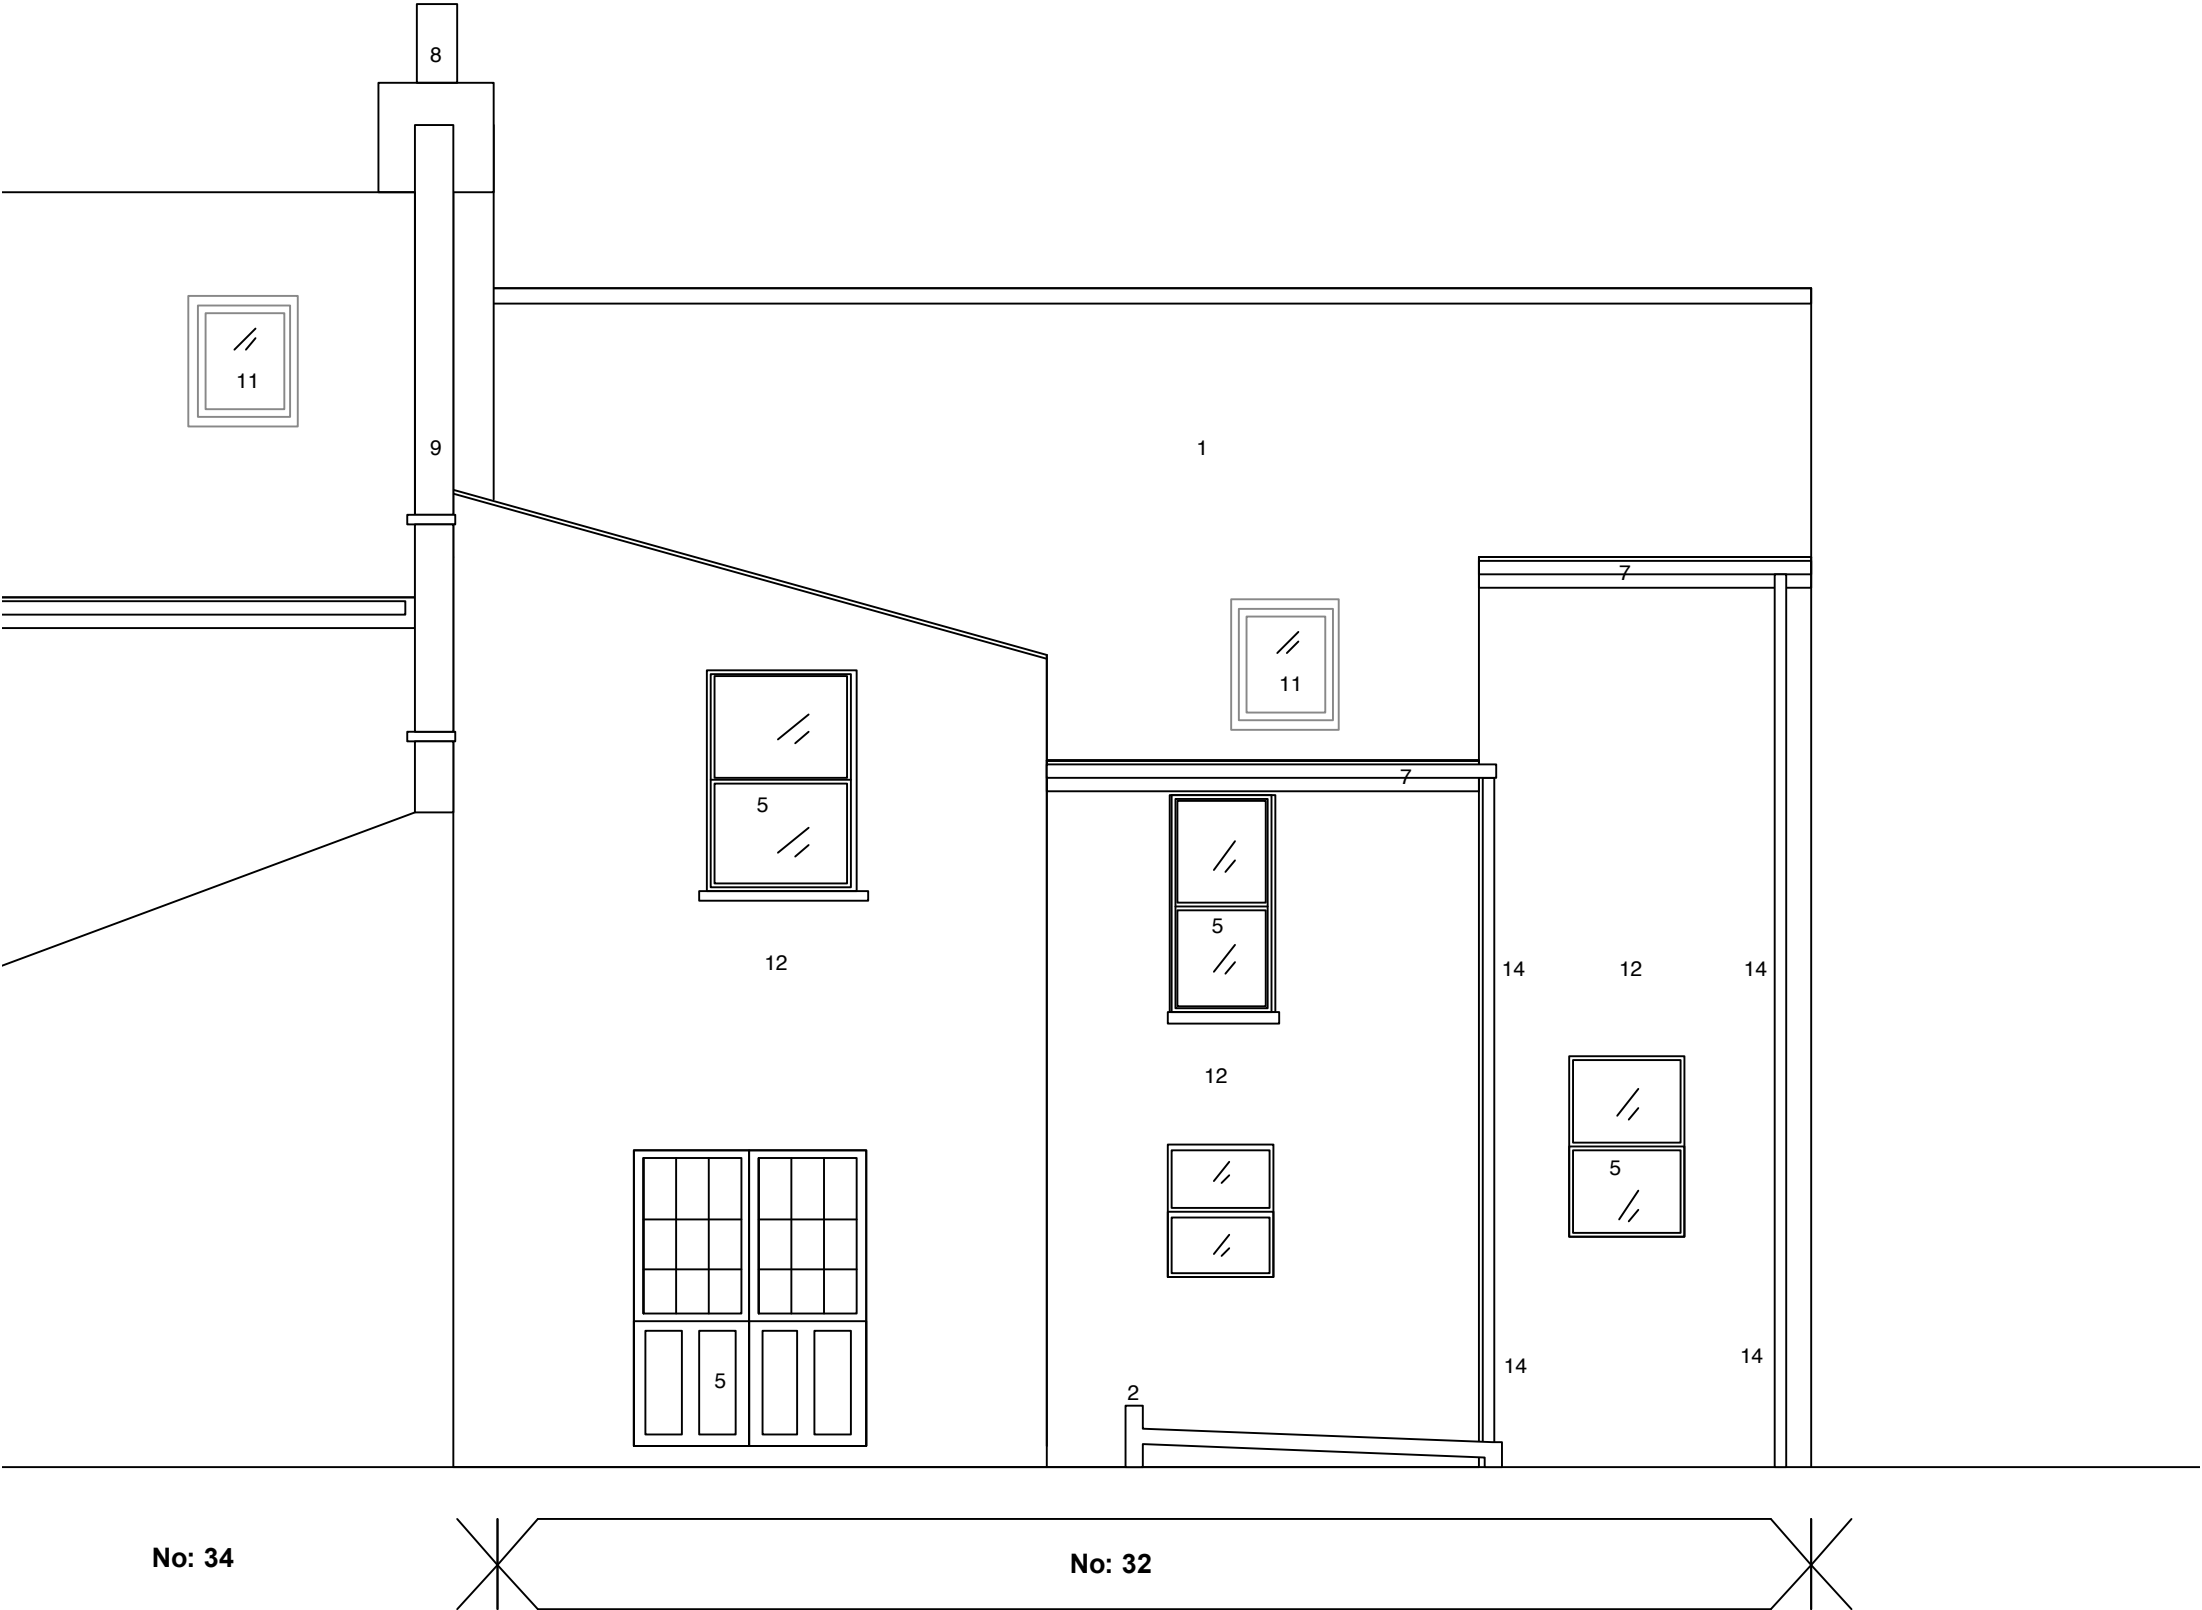

rev.	date	notes	PROJECT 32 Ravenshaw Street NW6 1NW				DRAWING TITLE EXISTING REAR ELEVATION	
			CLIENT J. DYCHE				S.e.g Architects 64 Sydney Road London N10 2RL e - mail: info@segarchitects.com t.07812955089	
This drawing is the copyright of the Architect. Figured dimensions to be taken in preference to those scaled. All dimensions to be checked on site before any work proceeds. Drawing not to be used for land transfer purposes. Drawings to be read in conjunction with relevant drawings and specification. Not to be reproduced, retained or disclosed to any unauthorised person either wholly or in part without written permission.			SCALE 1:50 @ A3	DATE July 2015	DWG BY	REV.		
			CHKD.D.	DWG NO. EX.13				