

PROJECT


I . Myles
6 Belsize Court
London
NW3 4UN

DRAWING SCHEDULE


5047-01 - Existing Windows 1-6
5047-02 - Proposed Typical Sash Window Details
5047-03 - Proposed windows 1-6
5047-04 - Existing Elevation Photography
5047-05 - Proposed Typical Stable Door Details
5047-06 - Proposed Typical Casement Window Details
5047-07 - Location Plan
5047-08 - Existing Elevations
5047-09 - Existing Sash Window Details
5047-10 - Existing Stable Door Details
5047-11 - Existing Casement Window Details

Notes:


Rev.	Amendment	Date	
Client/Project 6 x double glazed timber windows by Southern Aluminium & UPVC Window Co to replace existing single glazed sash windows			
Drawing Title: Drawing Schedule 6 Belsize Grove London NW3 4UN			
Drawing Number: 5047-00			
Scale: A4 1:1250	Date: Oct 14	Drawn: TPL	Checked:
 www.acusurv.co.uk info@acusurv.co.uk T - 0844 3510020 M - 07807 435690 FOR ALL YOUR LAND, MEASURED BUILDING SURVEYS AND CAD SERVICES			

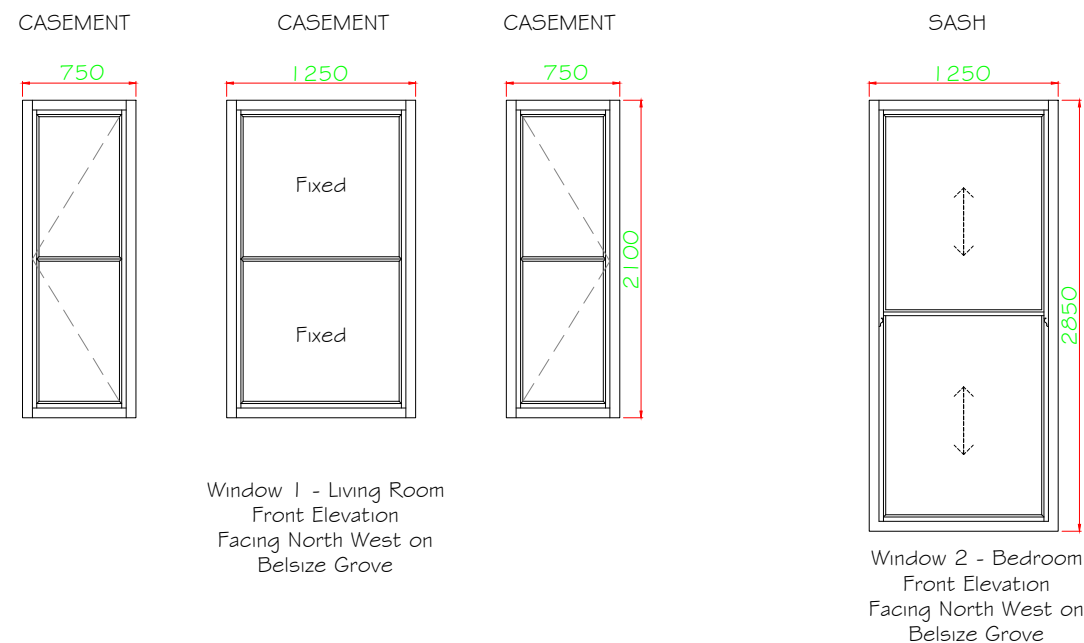

FRONT ELEVATION WINDOWS

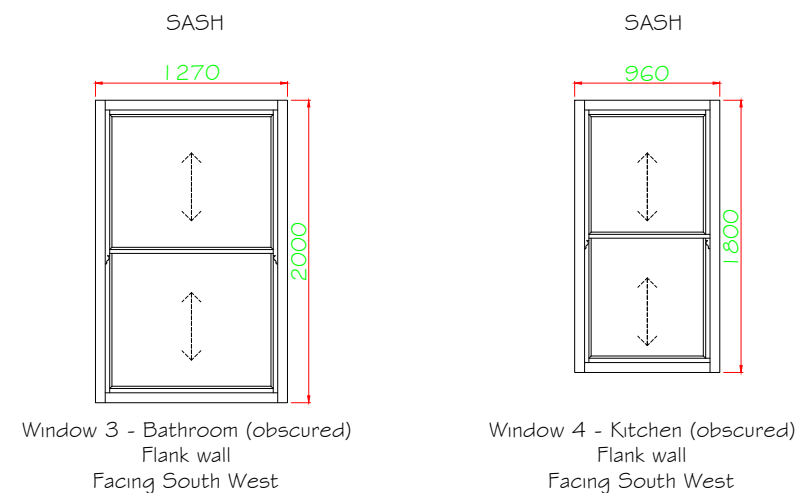

SIDE ELEVATION WINDOWS

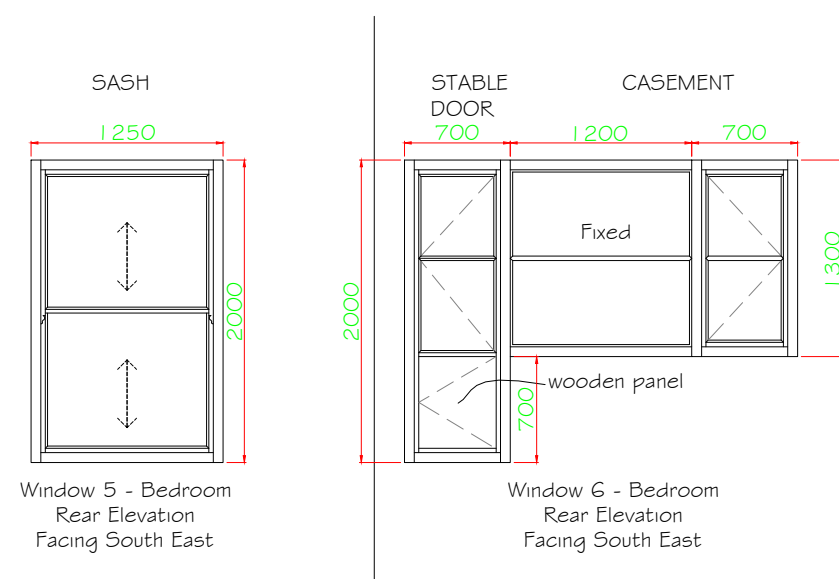

REAR ELEVATION WINDOWS

Notes:

Coordinate Schedule

Rev.	Amendment	Date

Client/Project

6 x double glazed timber windows
by Southern Aluminium & UPVC Window Co
to replace existing single glazed sash windows

Drawing Title:
Existing Windows 1-6
6 Belsize Court
London NW3 4UN

Drawing Number:
5047-01


Scale:	Date:	Drawn:	Checked:
A3-1:50	Oct 14	TPL	

AcuSurv
Essex

www.acusurv.co.uk info@acusurv.co.uk



T - 0844 3510020 M - 07807 435690

FOR ALL YOUR LAND, MEASURED BUILDING SURVEYS AND CAD SERVICES

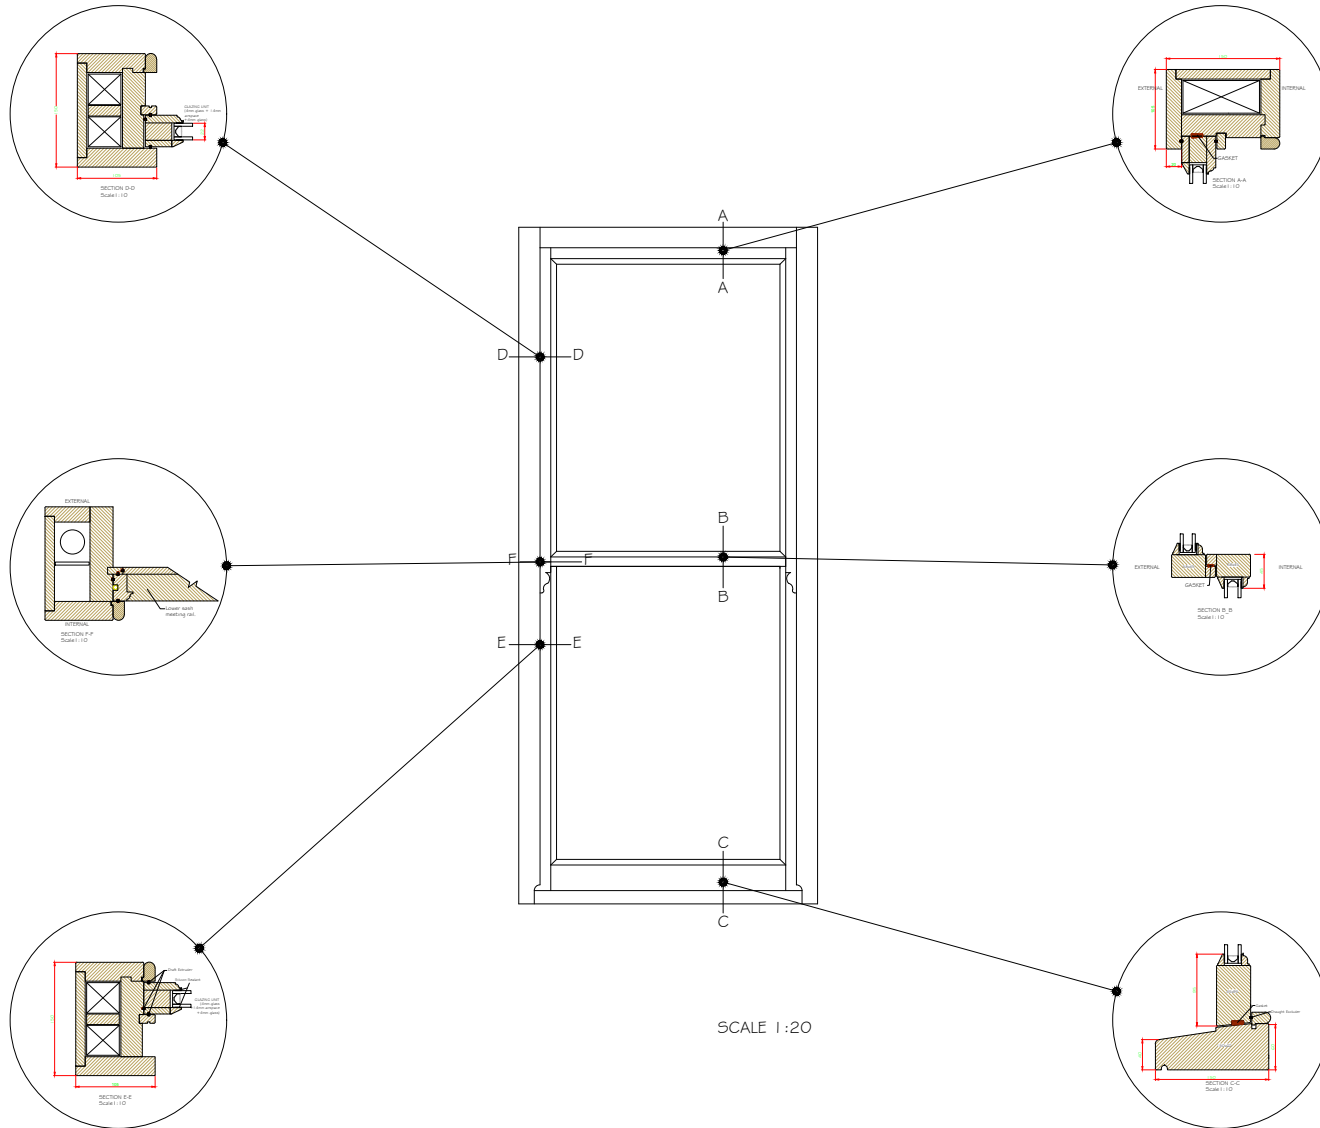

Notes:

Rev.	Amendment	Date
Client/Project		
6 x double glazed timber windows by Southern Aluminium & UPVC Window Co to replace existing single glazed sash windows		
Drawing Title:		
Proposed Typical Sash Window Details 6 Belsize Grove London NW3 4UN		
Drawing Number:		
5047-02		
Scale:	Date:	Drawn:
A4 1:10 1:20	Oct 14	TPL
 www.acusurv.co.uk info@acusurv.co.uk T - 0844 3510020 M - 07807 435690 FOR ALL YOUR LAND, MEASURED BUILDING SURVEYS AND CAD SERVICES		

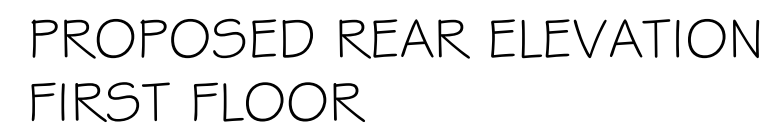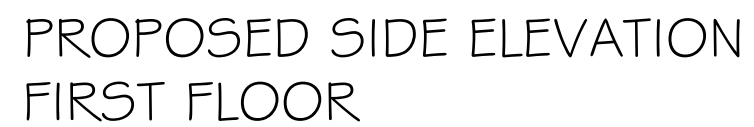

Coordinate Schedule

AcuSurv
Essex
www.acusurv.co.uk info@acusurv.co.uk
T - 0844 3510020 M - 07807 435690
FOR ALL YOUR LAND, MEASURED BUILDING SURVEYS AND CAD SERVICES



FRONT ELEVATION
Overlooking
Belsize Grove




REAR ELEVATION
6 Belsize Grove




SIDE ELEVATION
Overlooking
Flank 4 Belsize Grove

Notes:


Rev.	Amendment	Date
Client/Project	6 x double glazed timber windows by Southern Aluminium & UPVC Window Co to replace existing single glazed sash windows	
Drawing Title:	Existing Elevation Photography 6 Belsize Grove London NW3 4UN	
Drawing Number:	5047-04	
Scale:	Date:	Drawn:
A4 - NTS	Oct 14	TPL
 www.acusurv.co.uk info@acusurv.co.uk T - 0844 3510020 M - 07807 435690 FOR ALL YOUR LAND, MEASURED BUILDING SURVEYS AND CAD SERVICES		

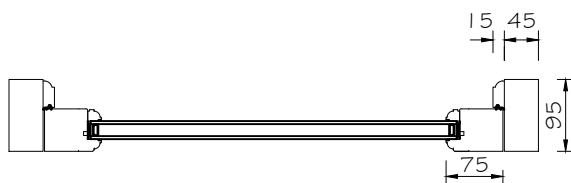

Section B-B
Scale 1:10

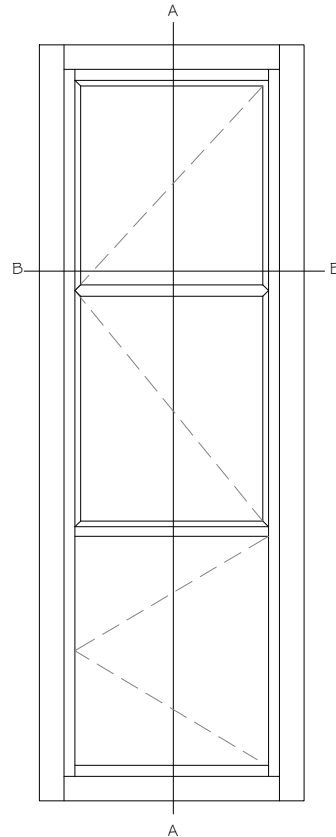

Stable Door
Scale 1:20

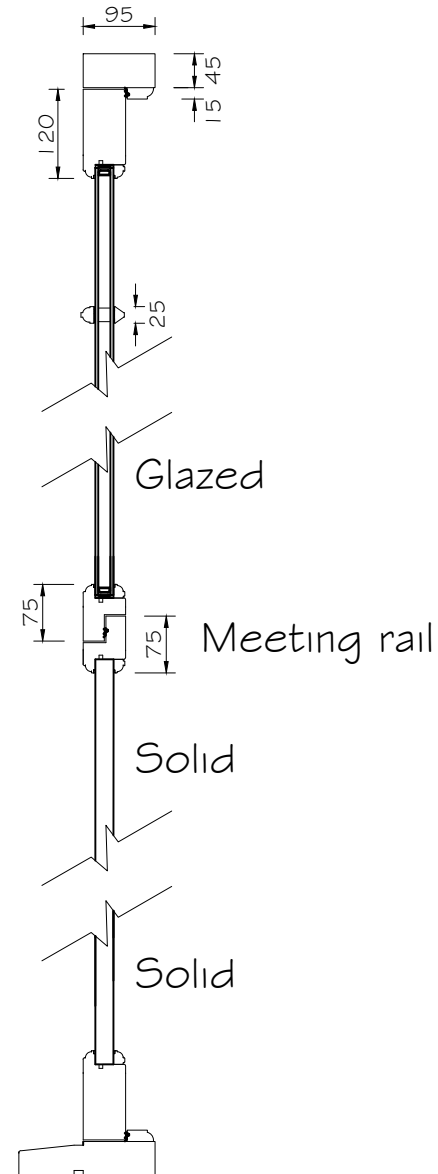


Section A-A
Stable Door
Scale 1:10

Notes:


Rev.	Amendment	Date
Client/Project		
6 x double glazed timber windows by Southern Aluminium & UPVC Window Co to replace existing single glazed sash windows		
Drawing Title:		
Proposed Typical Stable Door Details 6 Belsize Grove London NW3 4UN		
Drawing Number:		
5047-05		
Scale:	Date:	Drawn:
A4 1:10 1:20	Oct 14	TPL
 www.acusurv.co.uk info@acusurv.co.uk T - 0844 3510020 M - 07807 435690 FOR ALL YOUR LAND, MEASURED BUILDING SURVEYS AND CAD SERVICES		



Section B-B
Scale 1:10

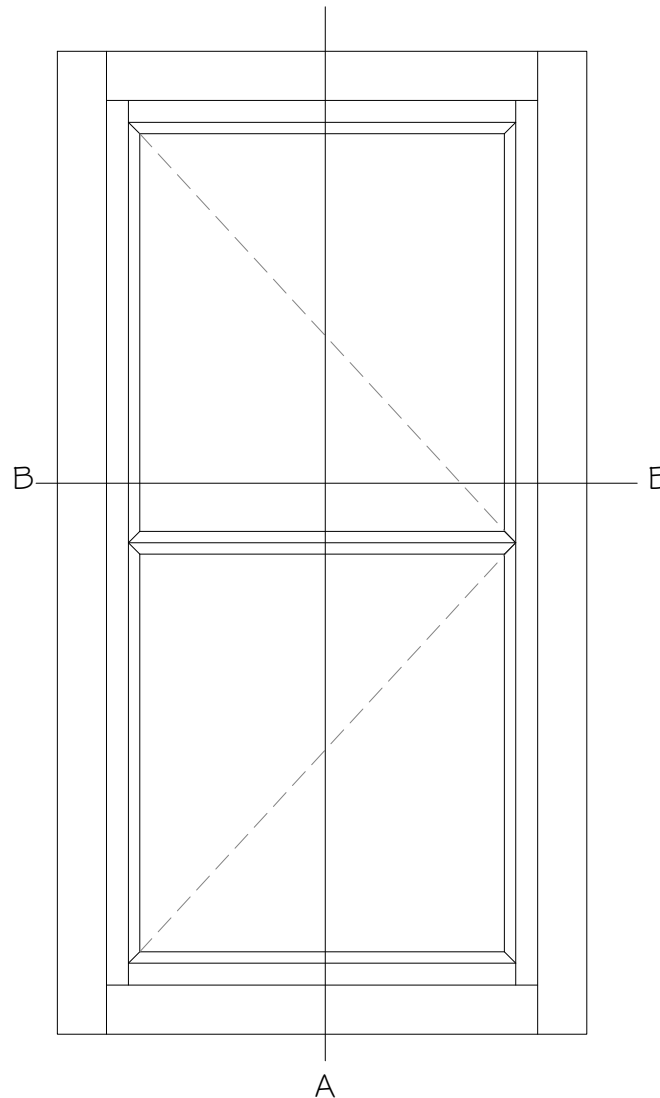


Typical Casement
Scale 1:10

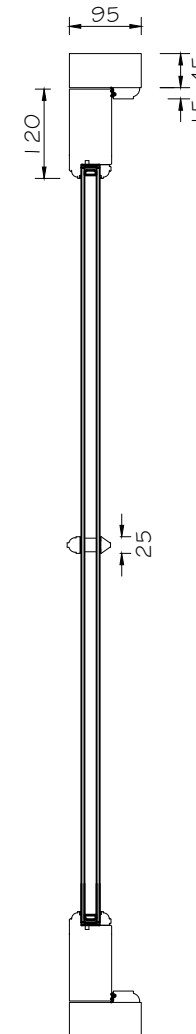

Section A-A
Scale 1:10

Notes:

Rev.	Amendment	Date
Client/Project		
6 x double glazed timber windows by Southern Aluminium & UPVC Window Co to replace existing single glazed sash windows		
Drawing Title:		
Proposed Typical Casement Window Details 6 Belsize Grove London NW3 4UN		
Drawing Number:		
5047-06		
Scale:	Date:	Drawn:
A4 1:10	Oct 14	TPL
Checked:		
 www.acusurv.co.uk info@acusurv.co.uk T - 0844 3510020 M - 07807 435690 FOR ALL YOUR LAND, MEASURED BUILDING SURVEYS AND CAD SERVICES		

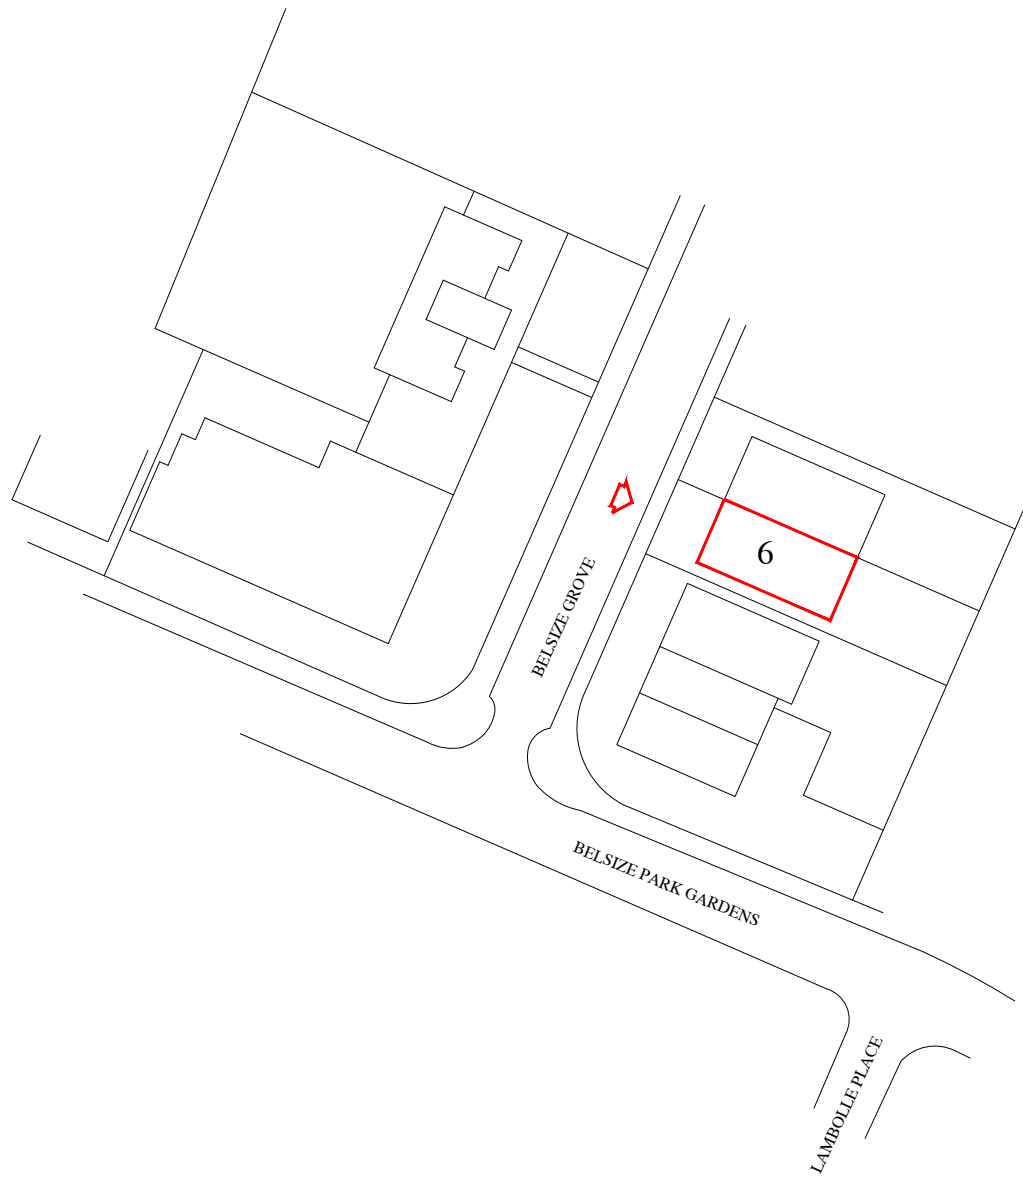


Notes:

Rev.		Amendment		Date
Client/Project				
6 x double glazed timber windows by Southern Aluminium & UPVC Window Co to replace existing single glazed sash windows				
Drawing Title				
Location Plan 6 Belsize Grove London NW3 4UN				
Drawing Number				
5047-07				
Scale:	Date:	Drawn:	Checked:	
A4 1:1250	Oct 14	TPL		
				
www.acusurv.co.uk info@acusurv.co.uk				
T - 0844 3510020 M - 07807 435690				
FOR ALL YOUR LAND, MEASURED BUILDING SURVEYS AND CAD SERVICES				



EXISTING FRONT ELEVATION
FIRST FLOOR

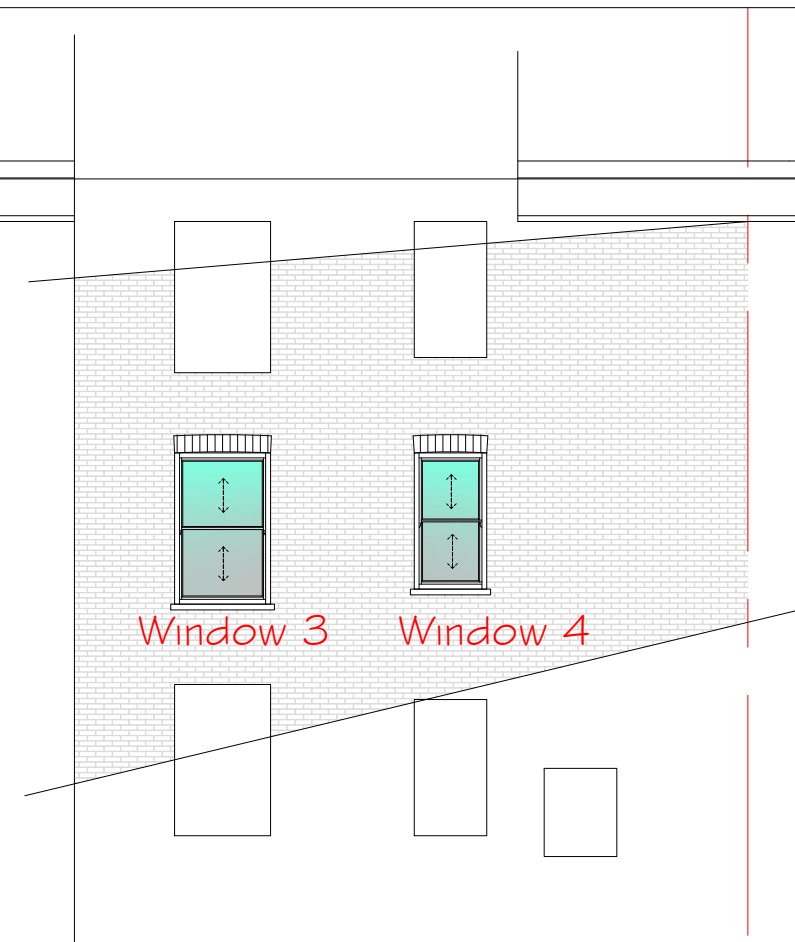

EXISTING SIDE ELEVATION
FIRST FLOOR




EXISTING REAR ELEVATION
FIRST FLOOR

Notes:

Coordinate Schedule

Rev.	Amendment	Date	
Client/Project			
6 x double glazed timber windows by Southern Aluminium & UPVC Window Co to replace existing single glazed sash windows			
Drawing Title:			
Existing windows 1-6 6 Belsize Court London NW3 4UN			
Drawing Number:			
5047-08			
Scale:	Date:	Drawn:	Checked:
A3- NTS	Oct 14	TPL	
 www.acusurv.co.uk info@acusurv.co.uk T - 0844 3510020 M - 07807 435690 FOR ALL YOUR LAND, MEASURED BUILDING SURVEYS AND CAD SERVICES			

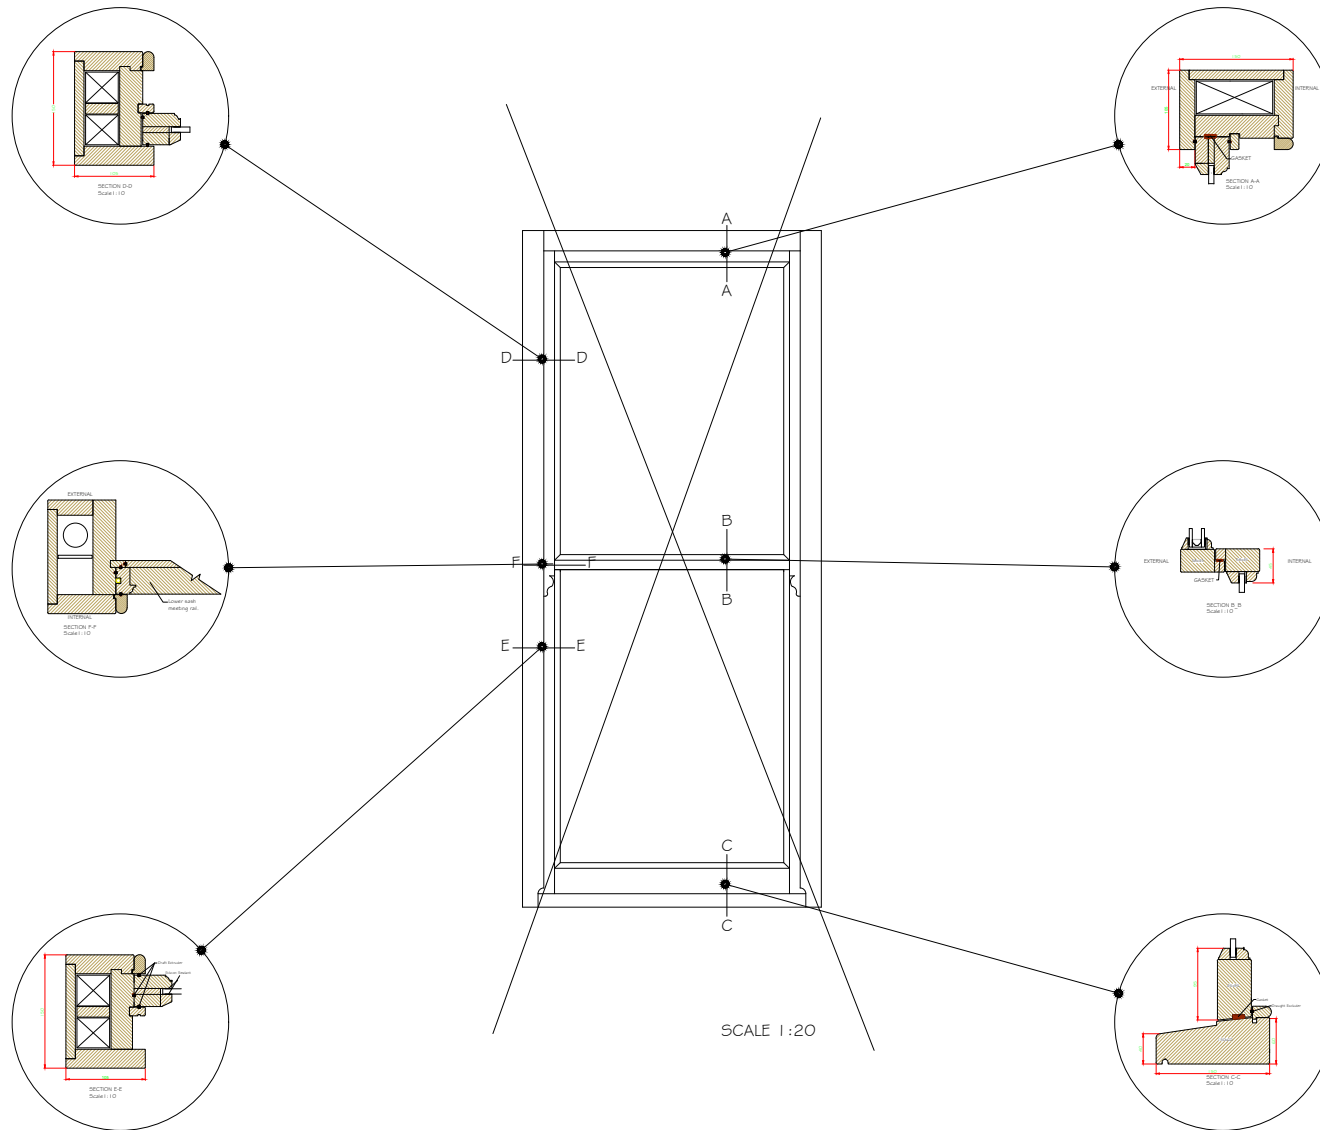


Notes:


Rev.	Amendment	Date
Client/Project		
6 x double glazed timber windows by Southern Aluminium & UPVC Window Co to replace existing single glazed sash windows		
Drawing Title:		
Existing Sash Window Details 6 Belsize Grove London NW3 4UN		
Drawing Number:		
5047-09		
Scale:	Date:	Drawn:
A4 1:10 1:20	Oct 14	TPL
 www.acusurv.co.uk info@acusurv.co.uk T - 0844 3510020 M - 07807 435690 FOR ALL YOUR LAND, MEASURED BUILDING SURVEYS AND CAD SERVICES		



Section B-B
Scale 1:10

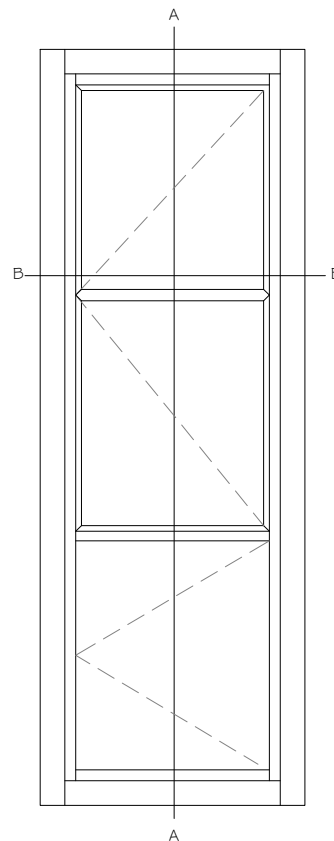

Stable Door
Scale 1:20

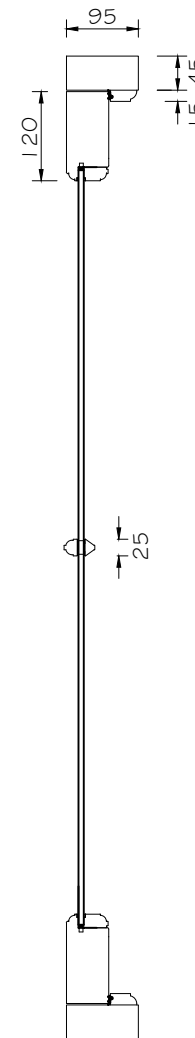


Section A-A
Scale 1:10

Notes:


Rev.	Amendment	Date
Client/Project		
6 x double glazed timber windows by Southern Aluminium & UPVC Window Co to replace existing single glazed sash windows		
Drawing Title:		
Existing Stable Door Details 6 Belsize Grove London NW3 4UN		
Drawing Number:		
5047-05		
Scale:	Date:	Drawn:
A4 1:10 1:20	Oct 14	TPL
 www.acusurv.co.uk info@acusurv.co.uk T - 0844 3510020 M - 07807 435690 FOR ALL YOUR LAND, MEASURED BUILDING SURVEYS AND CAD SERVICES		



Section B-B
Scale 1:10

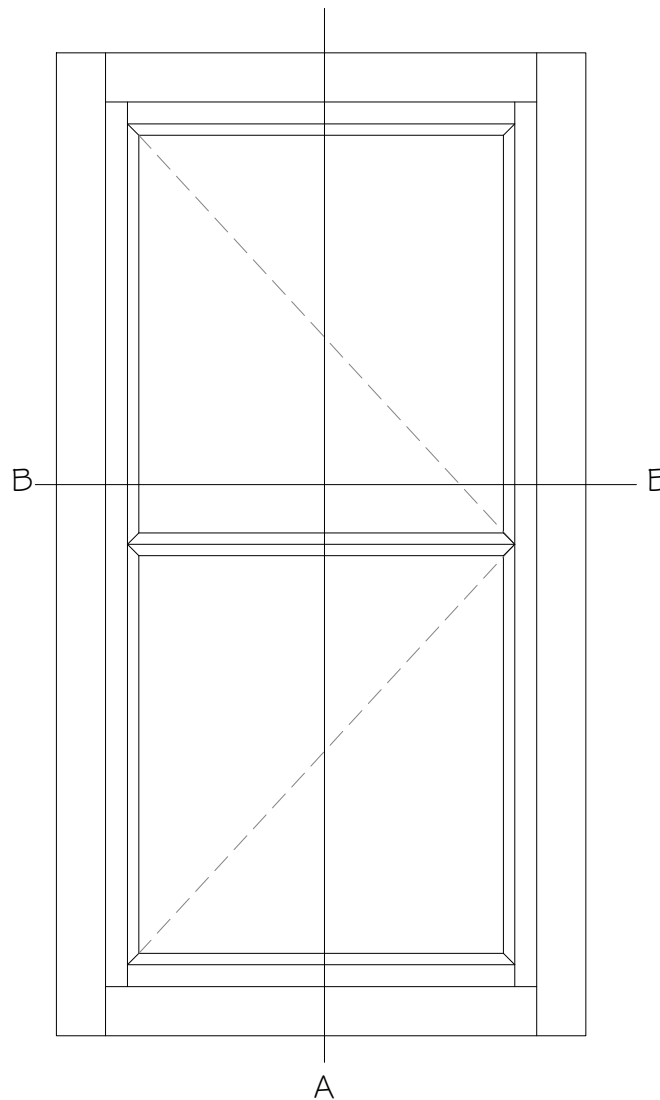

Typical Casement
Scale 1:10

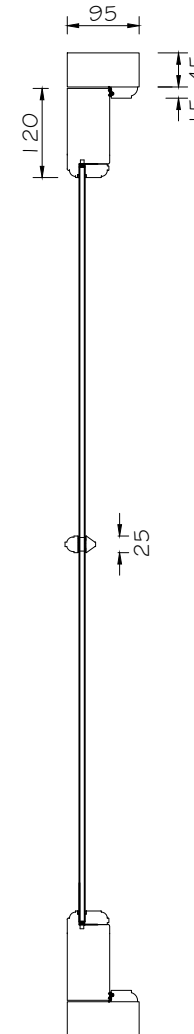

Section A-A
Scale 1:10

Notes:

Rev.	Amendment	Date
Client/Project		
6 x double glazed timber windows by Southern Aluminium & UPVC Window Co to replace existing single glazed sash windows		
Drawing Title		
Typical Casement Window Details 6 Belsize Grove London NW3 4UN		
Drawing Number		
5047-11		
Scale:	Date:	Drawn:
A4 1:10	Oct 14	TPL
Checked:		
 www.acusurv.co.uk info@acusurv.co.uk T - 0844 3510020 M - 07807 435690 FOR ALL YOUR LAND, MEASURED BUILDING SURVEYS AND CAD SERVICES		