



DRAWING TO BE READ IN CONJUNCTION WITH DWG 94.21/400, 401 AND 403

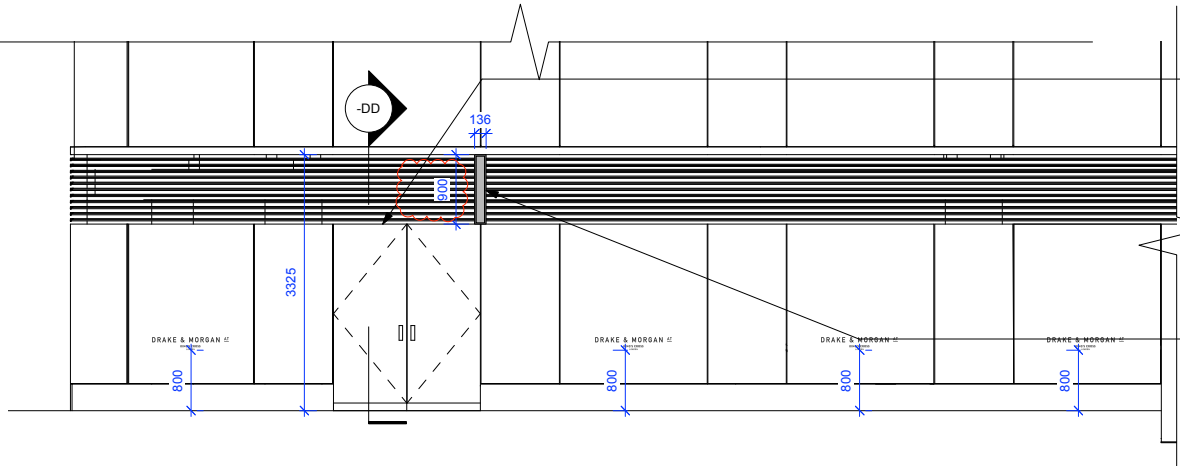

SIGNAGE 3

PROPOSED LOCATION FOR SECONDARY PROJECTING SIGN. SIGN TO BE FINISHED IN CONCRETE RENDER WITH POWDERCOATED BLACK FRET CUT LETTERING TO READ 'DRAKE & MORGAN' AND DEBOSSSED BLACK LETTERING TO READ 'KING'S CROSS LONDON'. SIGNAGE PANEL TO HAVE BLACKENED MILD STEEL FRAME AND TO BE FIXED TO MULLION BEAD WITH BLACKENED MILD STEEL BRACKET. SIGN TO BE LED ILLUMINATED AROUND EDGES TO WASH OVER FACE OF SIGN, LED TO BE CONCEALED WITHIN MILD STEEL FRAME.

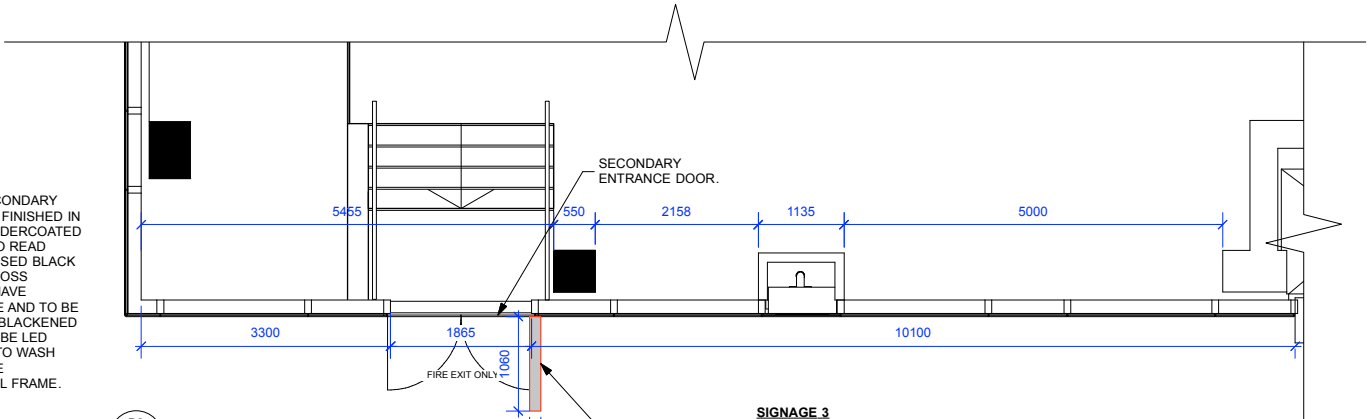

B2
402


SHOPFRONT PLAN AT SECONDARY ENTRANCE
SCALE 1:50@A1 / 1:100@A3

SIGNAGE 3

PROPOSED LOCATION FOR SECONDARY PROJECTING SIGN. SIGN TO BE FINISHED IN CONCRETE RENDER WITH POWDERCOATED BLACK FRET CUT LETTERING TO READ 'DRAKE & MORGAN' AND DEBOSSSED BLACK LETTERING TO READ 'KING'S CROSS LONDON'. SIGNAGE PANEL TO HAVE BLACKENED MILD STEEL FRAME AND TO BE FIXED TO MULLION BEAD WITH BLACKENED MILD STEEL BRACKET. SIGN TO BE LED ILLUMINATED AROUND EDGES TO WASH OVER FACE OF SIGN, LED TO BE CONCEALED WITHIN MILD STEEL FRAME.

B1
402

SHOPFRONT ELEVATION AT SECONDARY ENTRANCE
SCALE 1:50@A1 / 1:100@A3

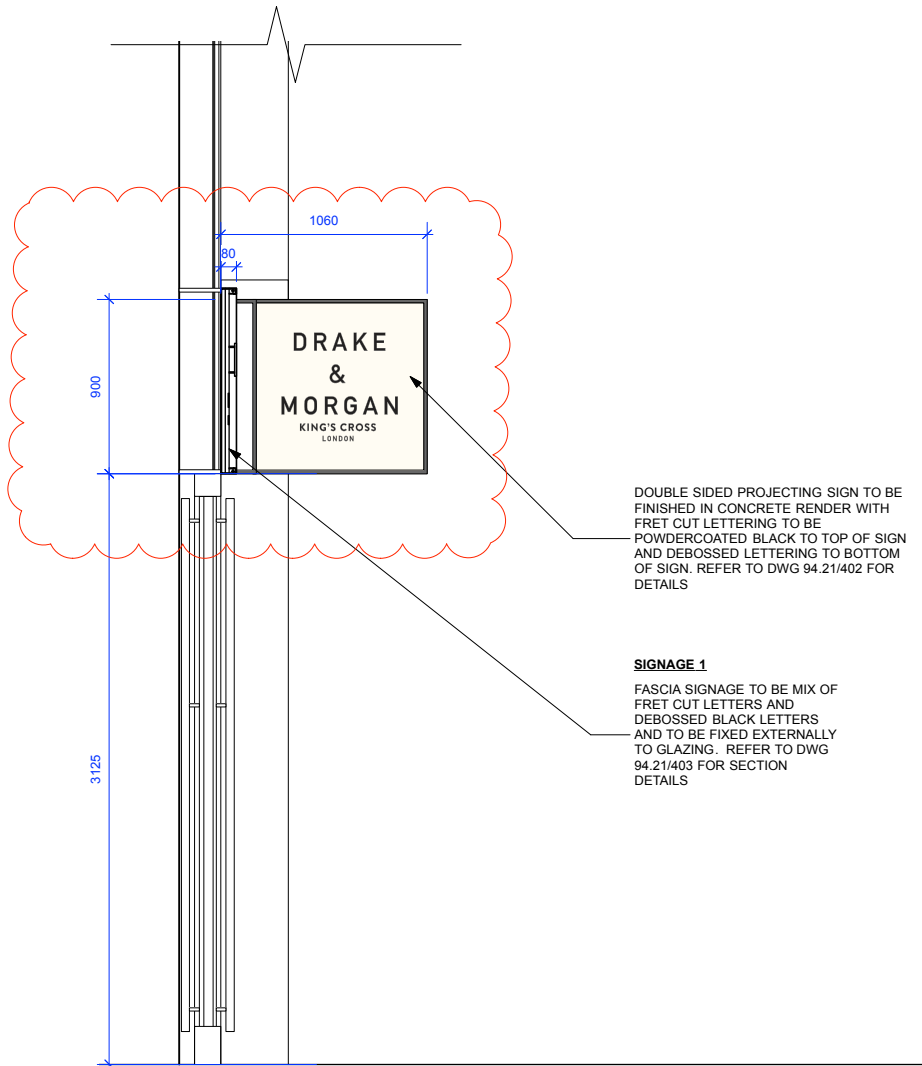


DOUBLE SIDED PROJECTING SIGN TO BE FINISHED IN CONCRETE RENDER WITH FRET CUT LETTERING TO BE POWDERCOATED BLACK TO TOP OF SIGN AND DEBOSSSED LETTERING TO BOTTOM OF SIGN. REFER TO DWG 94.21/402 FOR DETAILS

SIGNAGE 1

FASCIA SIGNAGE TO BE MIX OF FRET CUT LETTERS AND DEBOSSSED BLACK LETTERS AND TO BE FIXED EXTERNALLY TO GLAZING. REFER TO DWG 94.21/403 FOR SECTION DETAILS

CC
402

SECTION CC
SCALE 1:20@A1 / 1:40@A3

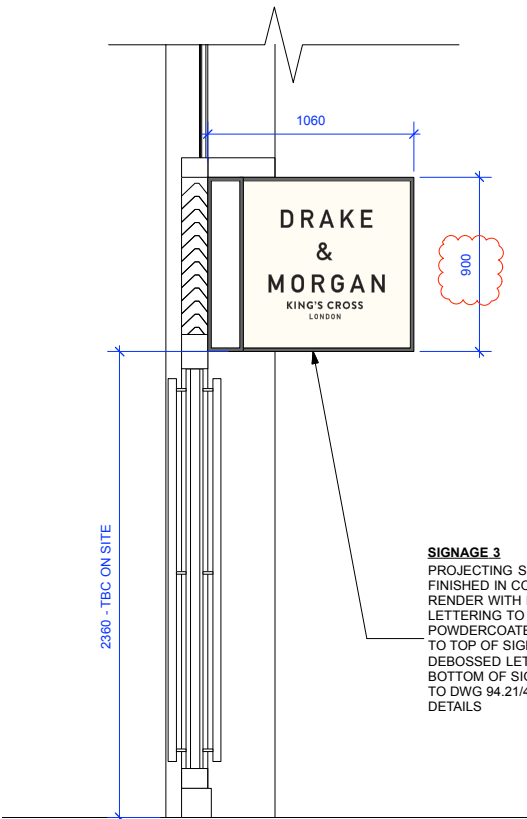


SIGNAGE 3

PROJECTING SIGN TO BE FINISHED IN CONCRETE RENDER WITH FRET CUT LETTERING TO BE POWDERCOATED BLACK TO TOP OF SIGN AND DEBOSSSED LETTERING TO BOTTOM OF SIGN. REFER TO DWG 94.21/402 FOR DETAILS

DD
402

SECTION DD
SCALE 1:20@A1 / 1:40@A3

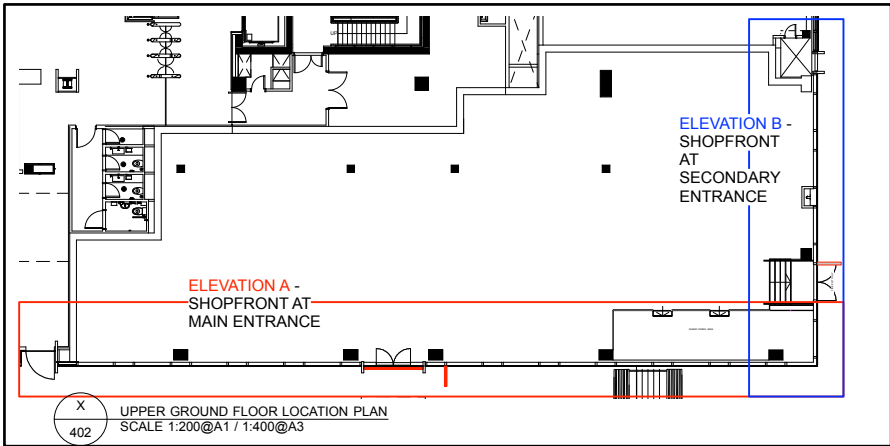

X
402

UPPER GROUND FLOOR LOCATION PLAN
SCALE 1:200@A1 / 1:400@A3

Notes

This drawing should not be scaled. The contractor is to verify all dimensions and conditions on site. This drawing is the property of Fusion and they reserve the copyright. It is issued on the understanding that it will not be copied, reproduced or disclosed in whole or in part to any unauthorised party without written permission from Fusion

A 10.06.15
B 17.07.15
C 21.07.15

SIGNAGE DETAILS
HANGING SIGN CHANGED TO PROJECTING
SIZE OF PROJECTING SIGN

Job Name: **DRAKE & MORGAN
KINGS CROSS**

Site Address: **KINGS CROSS
UNIT 3
ST PANCRAS SQUARE**

Org Name: **PROPOSED SHOPFRONT**

Status: **CONSTRUCTION**

Drawn by: **MK, BM** Checked by: **SS**

Scale: **1: 50 @ A1
1: 100 @ A3** Date: **SEPTEMBER 2014**

Job/Org N°: **94.21/402C**

FUSION
design and architecture

4 Ribborough Street London SE1 OHE
Tel: 020 7928 9982 Fax: 020 7928 9994
email : mail@fusiondna.co.uk