


A1  
401 SHOPFRONT ELEVATION AT MAIN ENTRANCE  
SCALE 1:50@A1 / 1:100@A3

**SIGNAGE 1**  
PROPOSED LOCATION FOR MAIN SIGNAGE. SIGNAGE TO BE MIX OF FRET CUT LETTERS AND DEBOSSSED LETTERS AND TO BE FIXED EXTERNALLY. ARTWORK TO BE CONFIRMED. SIGN TO BE LED ILLUMINATED AROUND EDGES TO WASH OVER FACE OF SIGN. LED TO BE CONCEALED WITHIN MILD STEEL FRAME. SIGNAGE SUPPLIED BY SIGNAGE CONTRACTOR.

MAIN ENTRANCE DOOR.

**SIGNAGE 4**  
COPPER FILM APPLIED TO GLAZING

EXISTING STEPS AND RAILING.

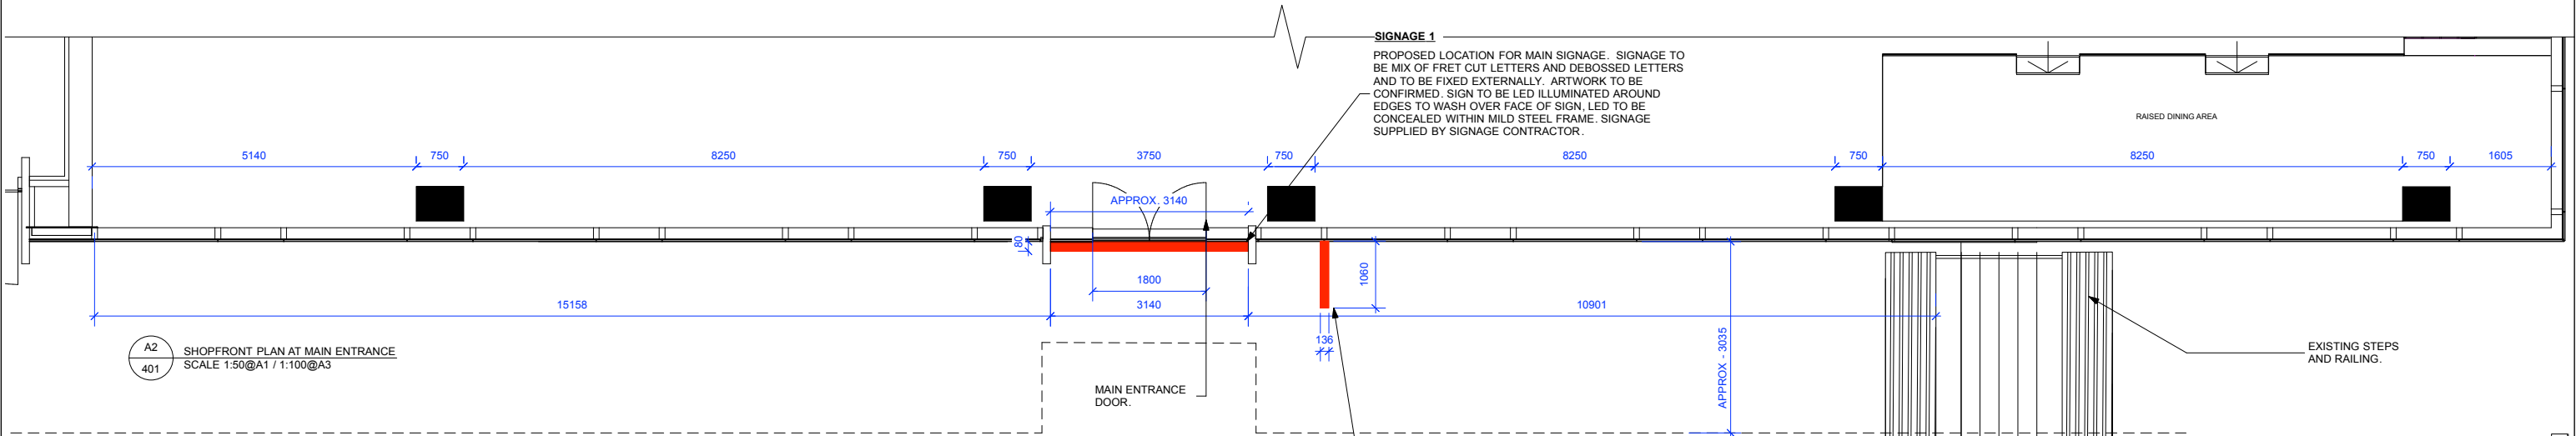


A2  
401 SHOPFRONT PLAN AT MAIN ENTRANCE  
SCALE 1:50@A1 / 1:100@A3

**SIGNAGE 1**  
PROPOSED LOCATION FOR MAIN SIGNAGE. SIGNAGE TO BE MIX OF FRET CUT LETTERS AND DEBOSSSED LETTERS AND TO BE FIXED EXTERNALLY. ARTWORK TO BE CONFIRMED. SIGN TO BE LED ILLUMINATED AROUND EDGES TO WASH OVER FACE OF SIGN. LED TO BE CONCEALED WITHIN MILD STEEL FRAME. SIGNAGE SUPPLIED BY SIGNAGE CONTRACTOR.

MAIN ENTRANCE DOOR.

EXISTING STEPS AND RAILING.

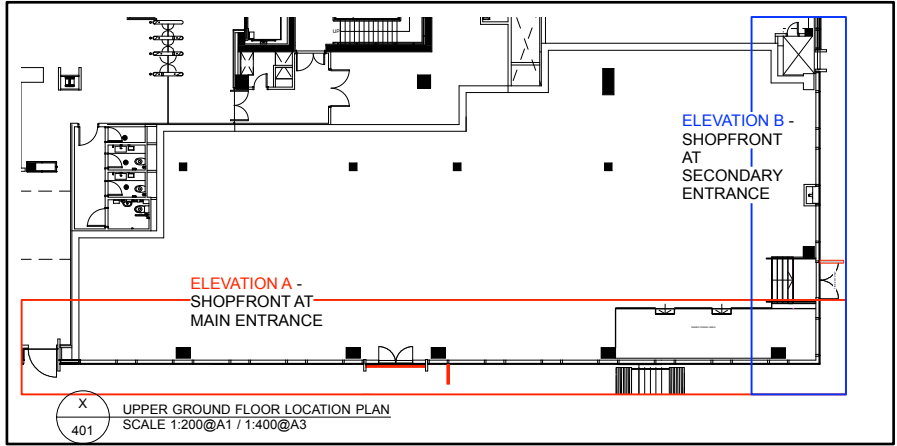

X  
401 UPPER GROUND FLOOR LOCATION PLAN  
SCALE 1:200@A1 / 1:400@A3

**SIGNAGE 2**  
PROPOSED LOCATION FOR SECONDARY PROJECTING SIGN. SIGN TO BE FINISHED IN CONCRETE RENDER WITH POWDERCOATED BLACK FRET CUT LETTERING TO READ 'DRAKE & MORGAN' AND DEBOSSSED BLACK LETTERING TO READ 'KINGS CROSS LONDON'. SIGNAGE PANEL TO HAVE BLACKENED MILD STEEL FRAME AND TO BE FIXED TO MULLION WITH BLACKENED MILD STEEL BRACKET. SIGN TO BE LED ILLUMINATED AROUND EDGES TO WASH OVER FACE OF SIGN, LED TO BE CONCEALED WITHIN MILD STEEL FRAME.

**Notes**  
This drawing should not be scaled. The contractor is to verify all dimensions and conditions on site. This drawing is the property of Fusion and they reserve the copyright. It is issued on the understanding that it will not be copied, reproduced or disclosed in whole or in part to any unauthorised party without written permission from Fusion

A 10.06.15  
B 03.07.15  
C 17.07.15  
D 21.07.15  
SIGNAGE DETAILS  
ADDITIONAL VINYL TO GLAZING  
HANGING SIGN CHANGED TO PROJECTING  
PROJECTING SIGN MOVED TO GLAZING  
BEAD FOR FIXING PURPOSES

**FUSION**  
design and architecture

4 Risborough Street London SE1 0HE  
Tel: 020 7928 9982 Fax: 020 7928 9994  
email : mail@fusiondna.co.uk

Job Name:

**DRAKE & MORGAN  
KINGS CROSS**

Site Address:

KINGS CROSS  
UNIT 3  
ST PANCRAS SQUARE

Drng Name:

**PROPOSED SHOPFRONT**

Status:

CONSTRUCTION

Drawn by:

MK, BM

Checked by:

SS

Scale:

1: 50 @ A1  
1: 100 @ A3

Date:

SEPTEMBER 2014

Job/Drng N°:

**94.21/401D**

DRAWING TO BE READ IN CONJUNCTION WITH DWG 94.21/400, 402 AND 403