




SITE PLAN
1:1250

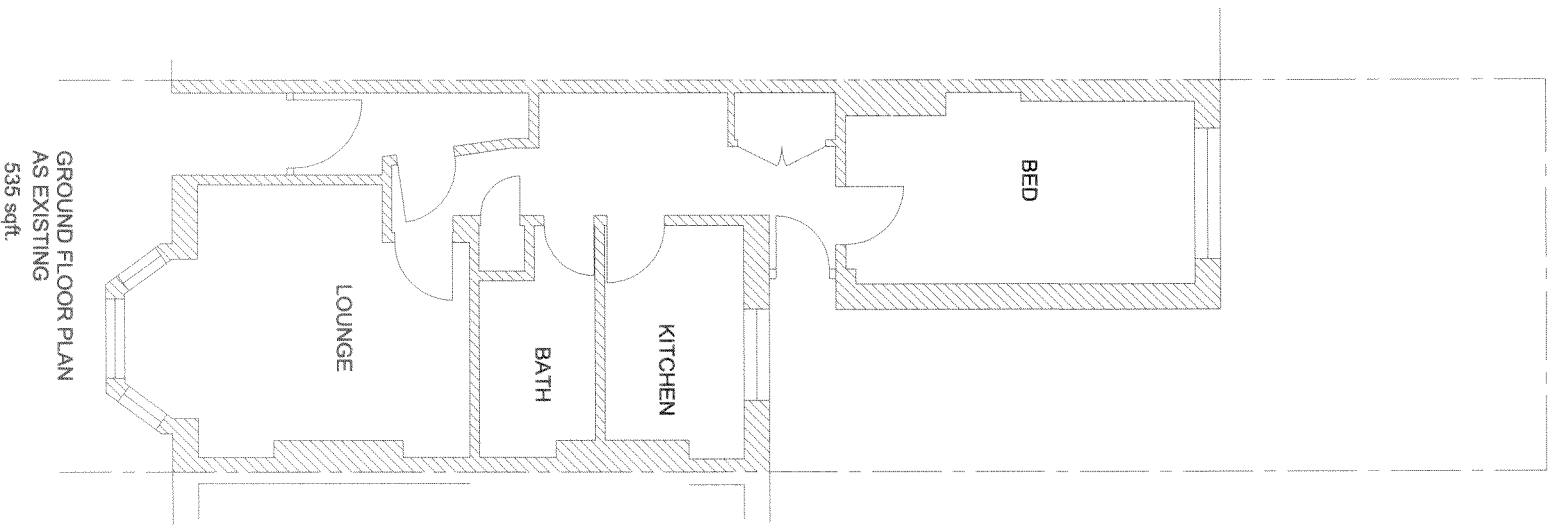

BLOCK PLAN 1:500

TITLE

SURVEY DRAWINGS

ADDRESS

10 ARIEL ROAD,
LONDON, NW6

CLIENT

Mr. C. NORMAN

SCALE

1:100 @ A3


DATE

JUNE 2015

DRAWING NO.

150612/01

REV.

 

URBAN REGEN LONDON Ltd.

Tel: 07970 647 449

Fax: 020 8963 9991

Email: urrlondon@aol.com