
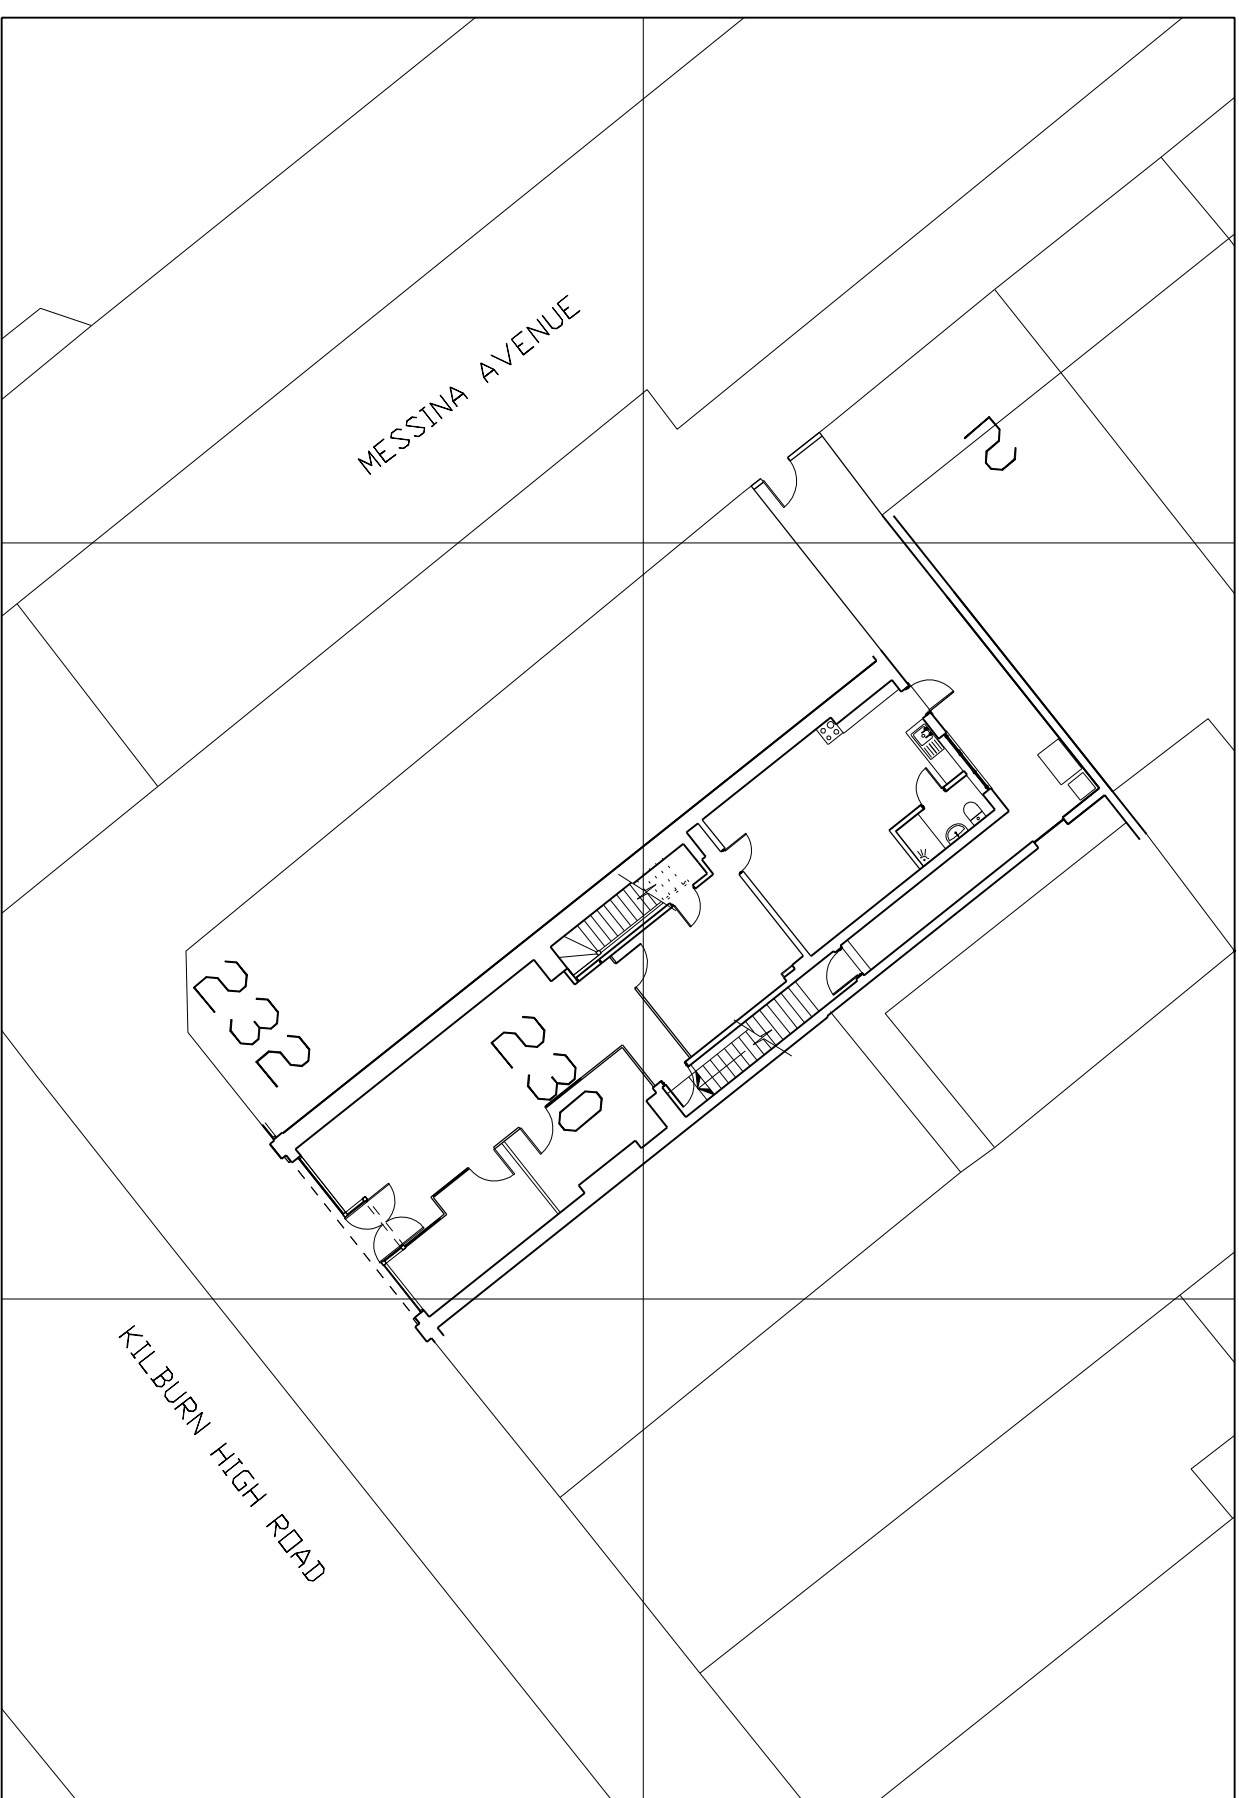
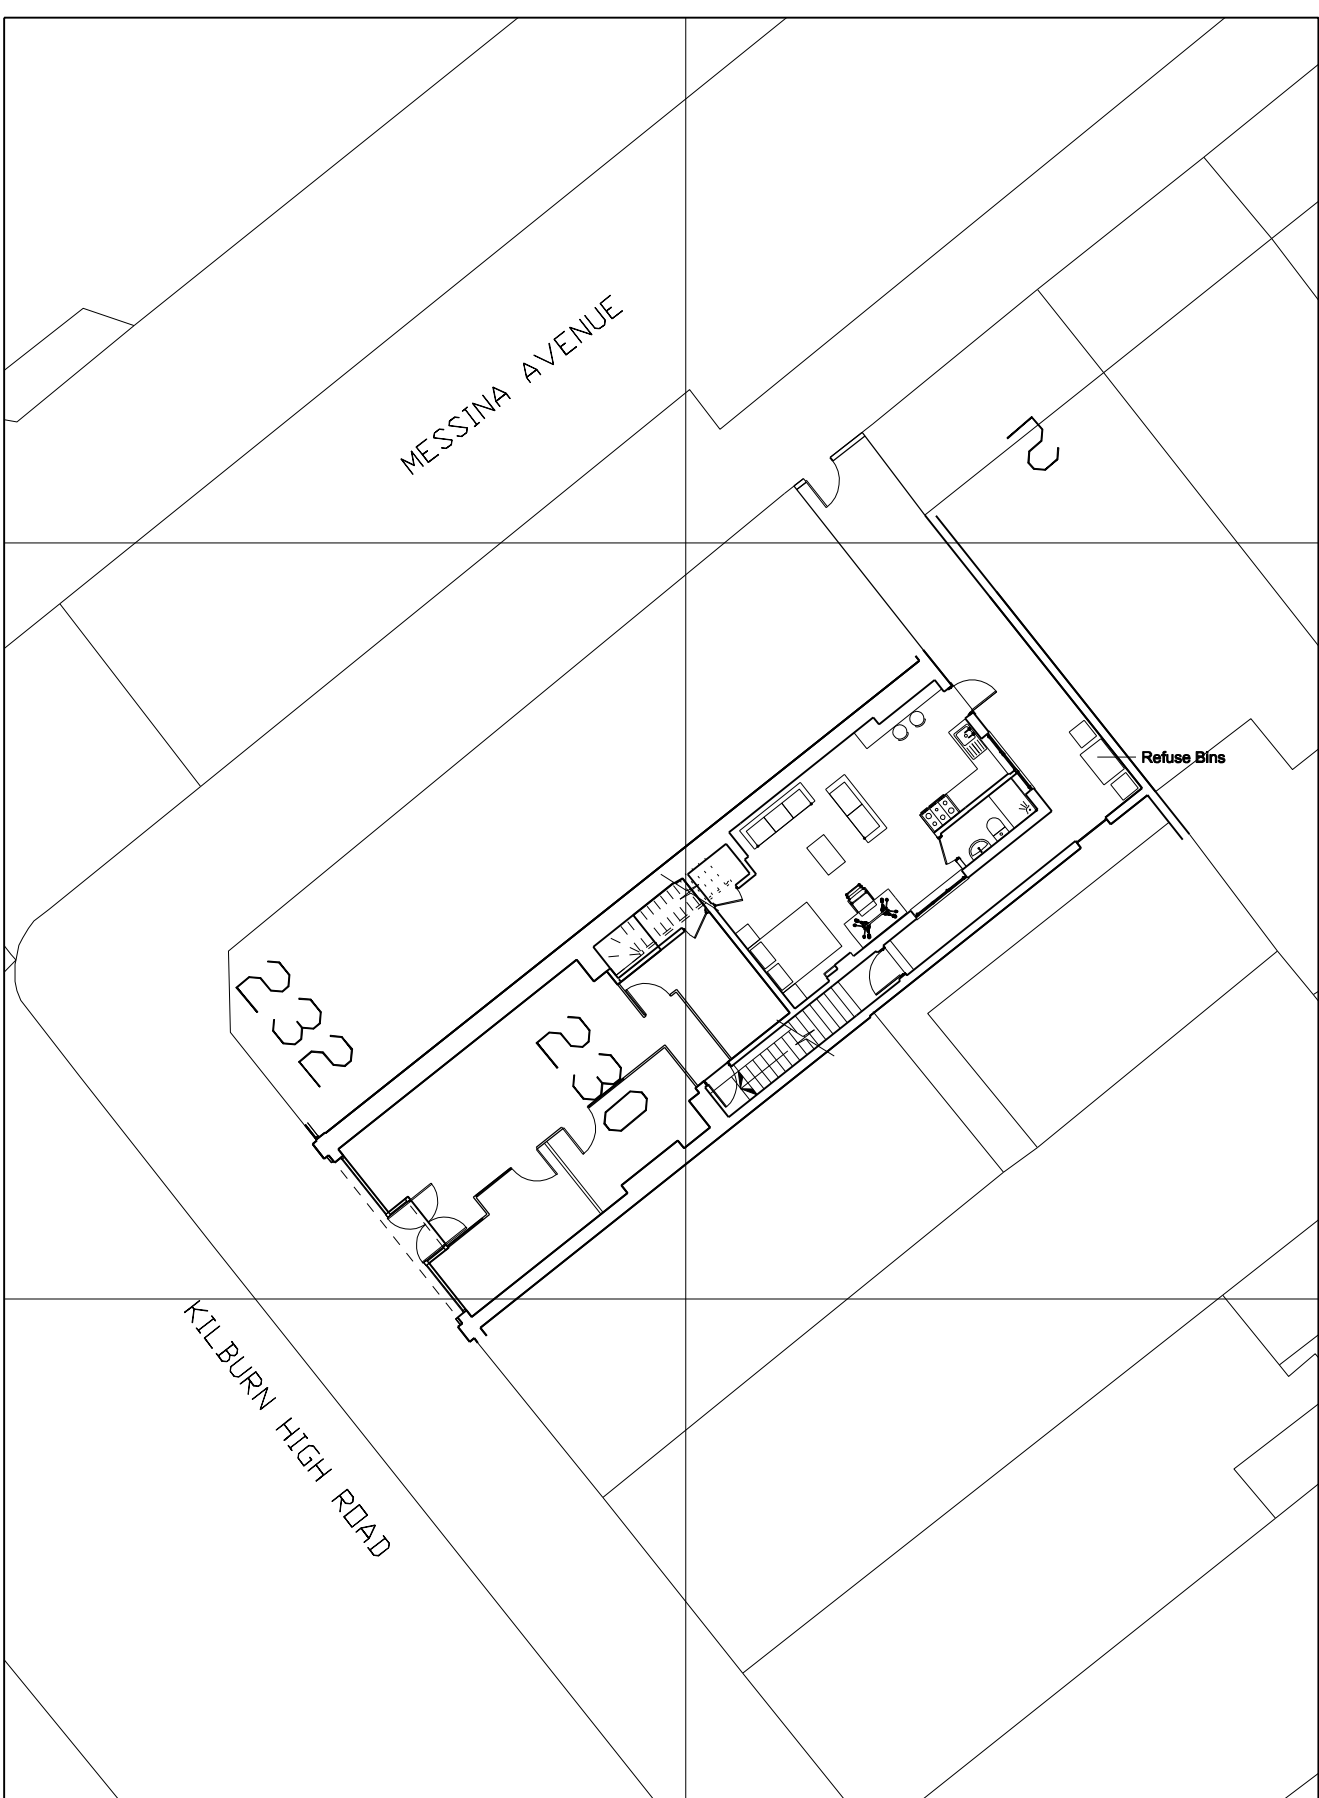



NOTES:
 All construction to comply with all relevant and current building regulations.
 For building regulation compliance please refer building regulation/ structural engineers drawing.
 All Dimensions to be measured by contractor on site prior to construction.
 For all steel sizes and connections refer structural engineers drawing.

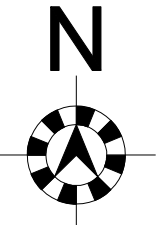

D1	25/08/2015	Planning
REV.	DATE	REASON FOR ISSUE

01 PROPOSED SITE PLAN
 SCALE 1:200

02 EXISTING SITE PLAN
 SCALE 1:200

 

POWELL SKEETE ASSOCIATES
 ARCHITECTS & DEVELOPMENT CONSULTANTS

Suite F
 Bishops Walk House
 19 - 23 High Street
 Pinner
 Middlesex
 HA5 5PJ
 t +44 (0) 20 8866 6969

Project Address: 230 Kilburn High Road
London
NW6 4JP
Project Number: PSD 1507
Description: Change of use to the rear of the retail unit from A1 to C3
SCALE: 1:200@A3

MAL1006