


01

PROPOSED SITE PLAN


SCALE 1:200

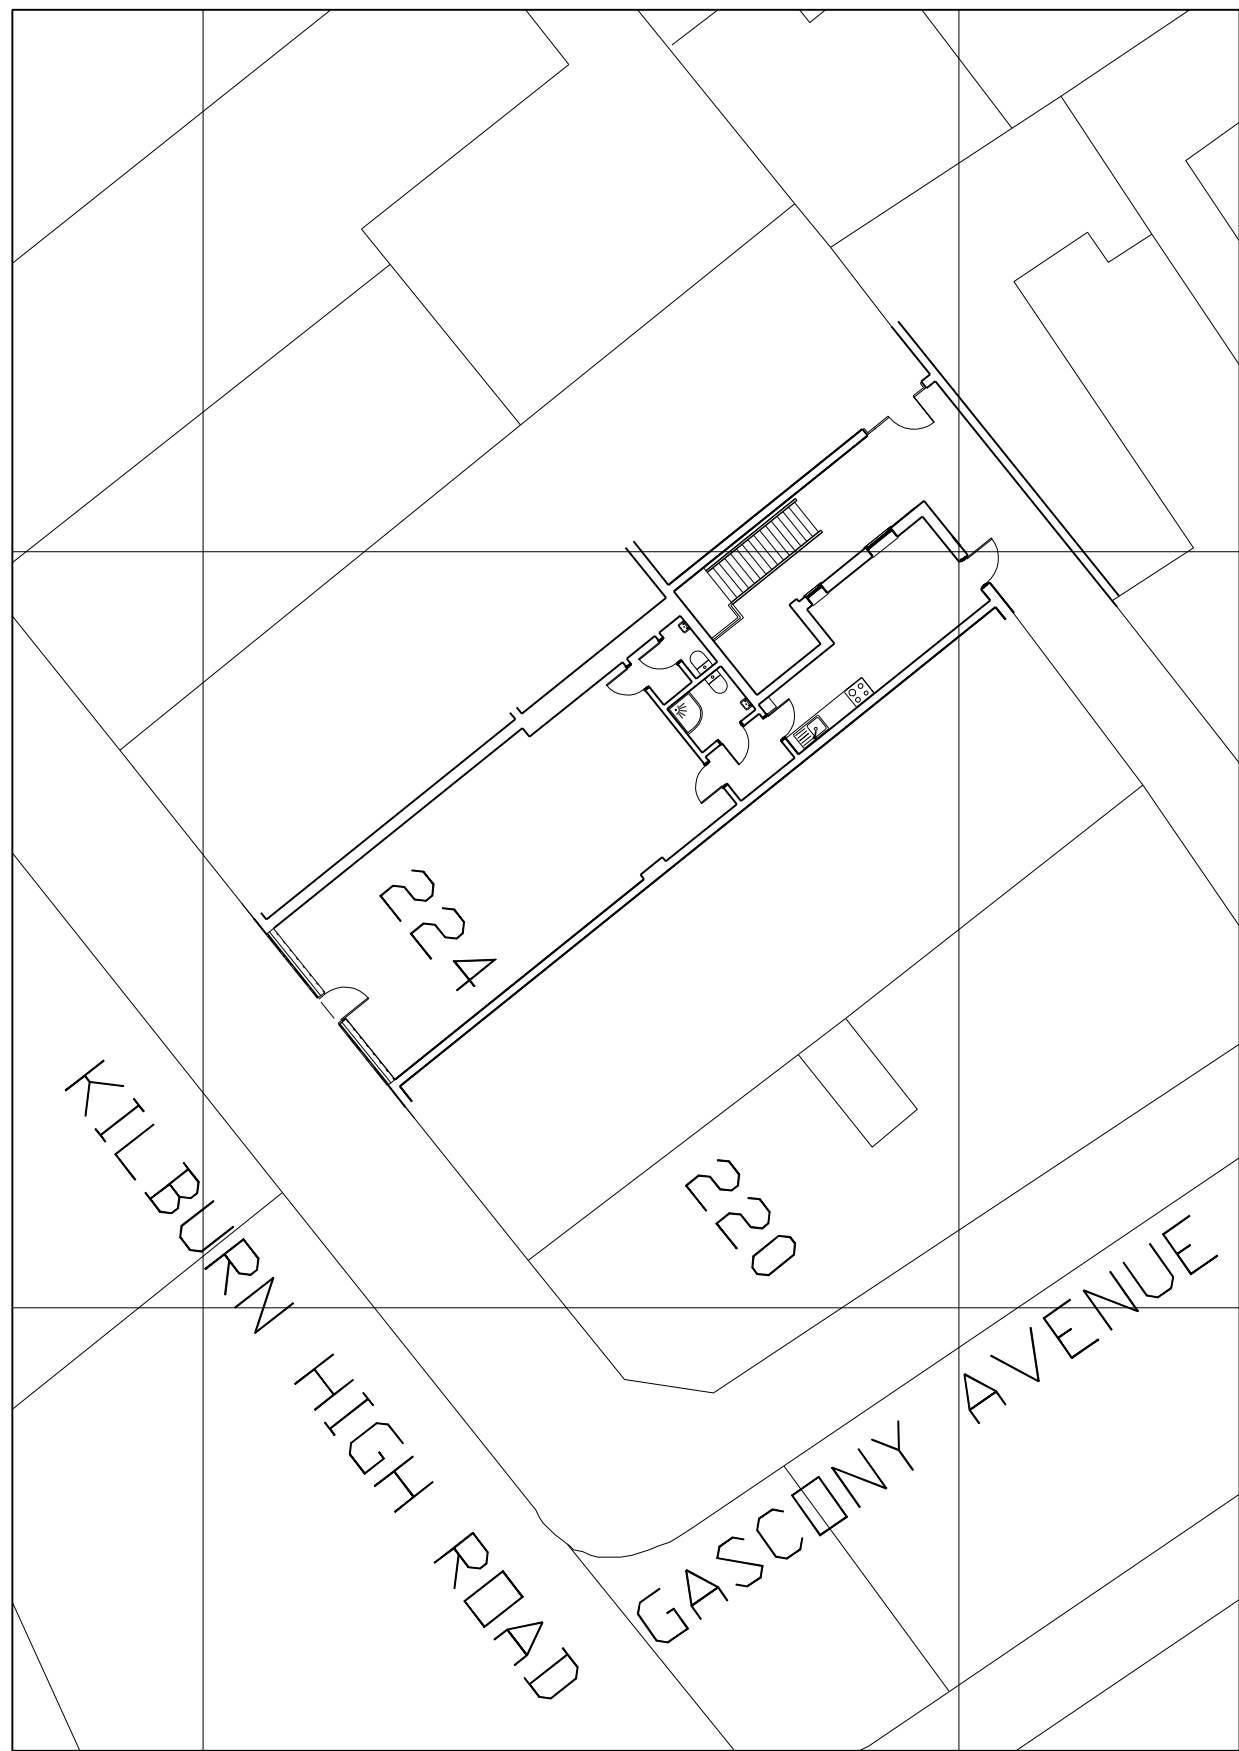

02

EXISTING SITE PLAN

SCALE 1:200

 

NOTES:

All construction to comply with all relevant and current building regulations.
 For building regulation compliance please refer building regulation/ structural engineers drawing.
 All Dimensions to be measured by contractor on site prior to construction.
 For all steel sizes and connections refer structural engineers drawing.

D1 25/09/2015 For Information

REV. DATE REASON FOR ISSUE

POWELL SKEETE ASSOCIATES
 ARCHITECTS & DEVELOPMENT CONSULTANTS

Suite F
 Bishops Walk House
 19 - 23 High Street
 Finner
 Middlesex
 HA5 5PJ
 t +44 (0) 20 8886 0999

Project Address: 224 Kilburn High Road
 London
 NW6 4JP

Project Number: PSD 1507

Description: Change of use to the rear of the retail unit from A1 to C3

SCALE: 1:200@A3

MAL1005